



GROUND FLOOR PLAN

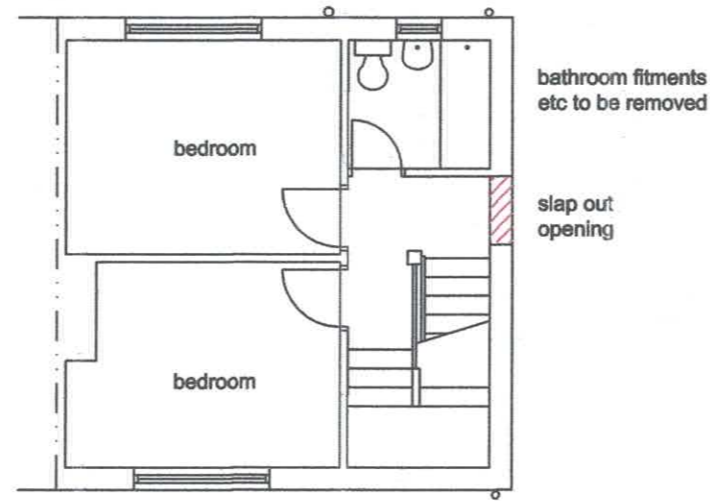

FIRST FLOOR PLAN

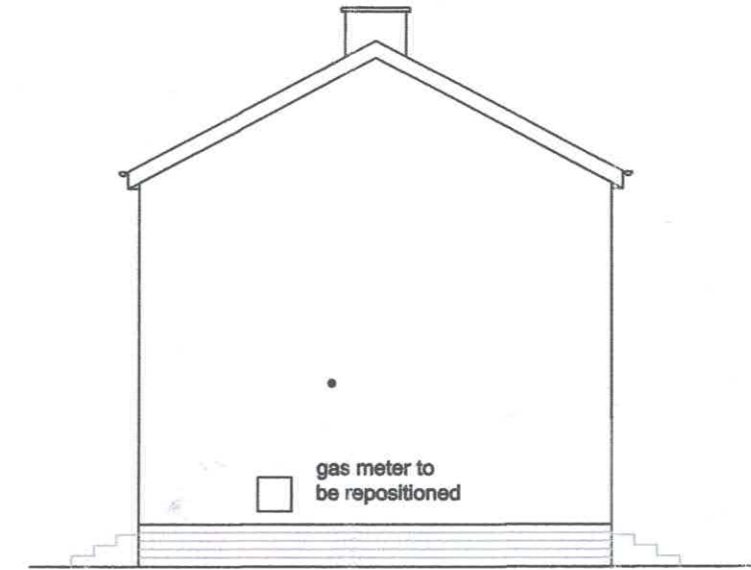

GABLE ELEVATION




FRONT ELEVATION

steps and door to be removed



REAR ELEVATION

steps to be removed
door opening blocked up

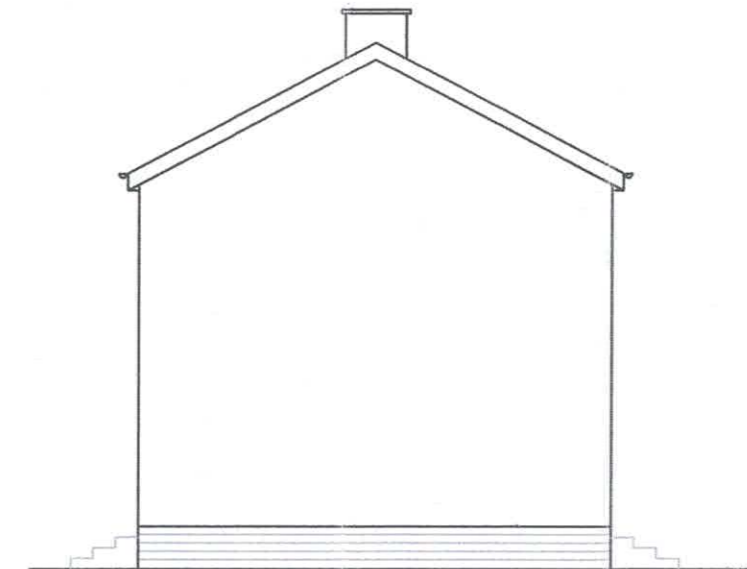

NEIGHBOURING ELEVATION

TWO STOREY EXTENSION TO SIDE OF DWELLING INCLUDING SINGLE STOREY EXTENSION TO FRONT AT 51 QUARRY ROAD IRVINE FOR MR and MRS DEAN

DRAWING No. 02 :- EXISTING FLOOR PLANS, ELEVATIONS AND DOWNTAKINGS SCALE 1 : 100