



# EXISTING

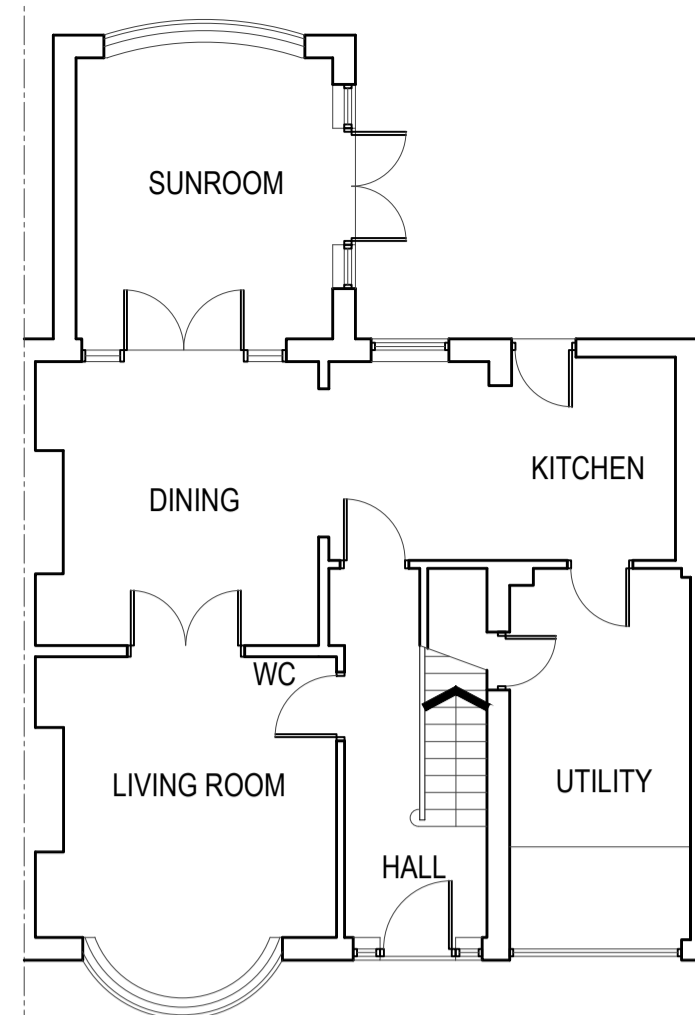

**GROUND FLOOR PLAN**  
SCALE 1:100

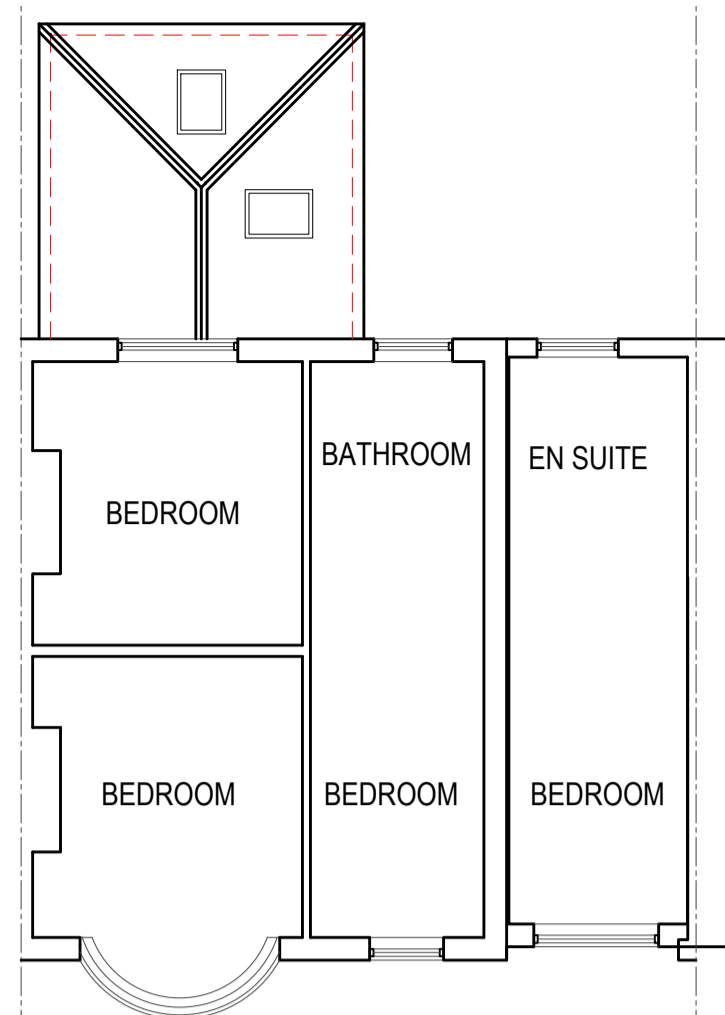


**FIRST FLOOR PLAN**  
SCALE 1:100




**WEST ELEVATION**  
SCALE 1:100




**EAST ELEVATION**  
SCALE 1:100

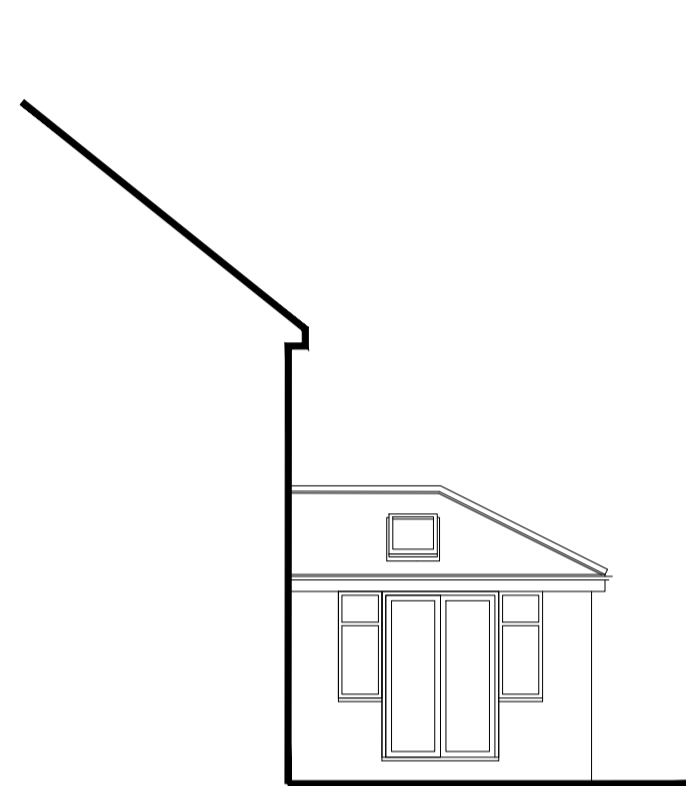

**NORTH ELEVATION**  
SCALE 1:100

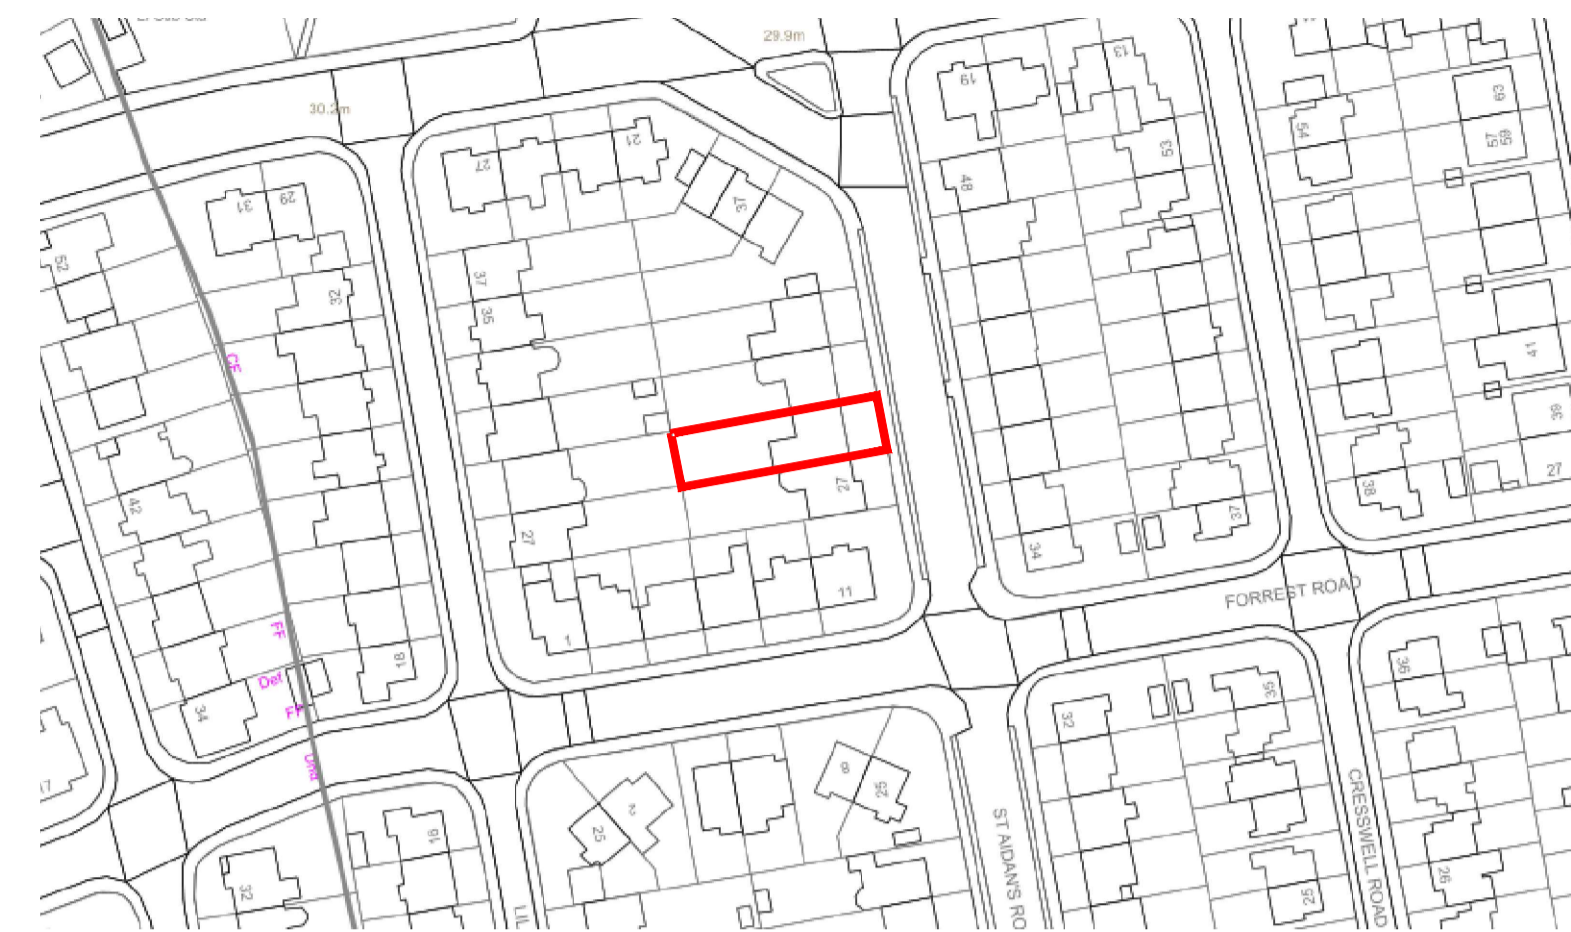


**SITE LOCATION PLAN**  
SCALE 1:1250

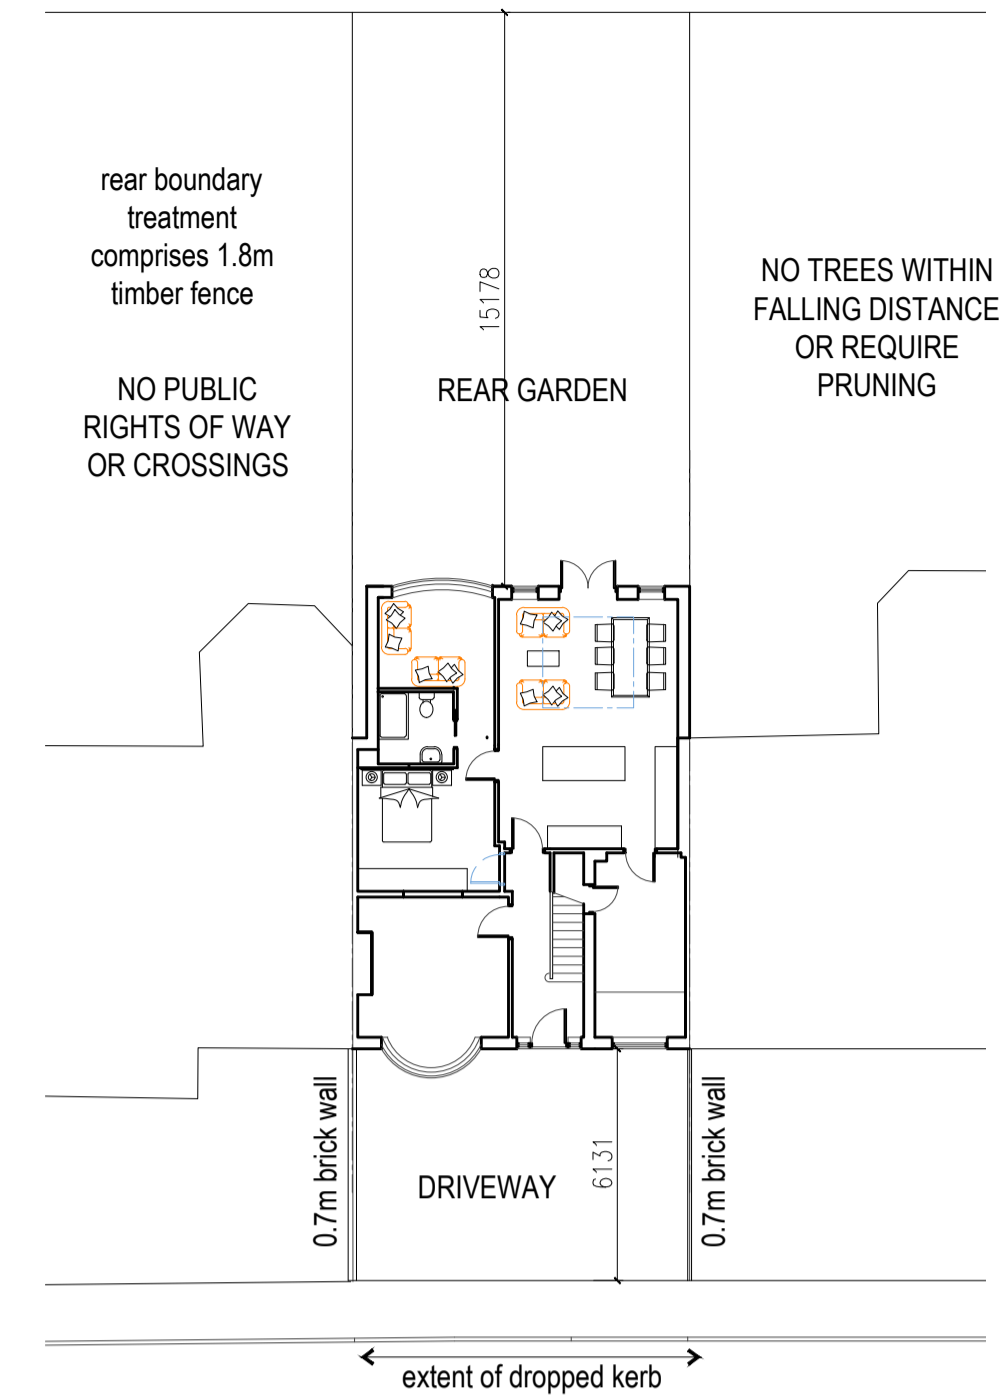


**SITE PLAN PR**  
SCALE 1:200


# PROPOSED

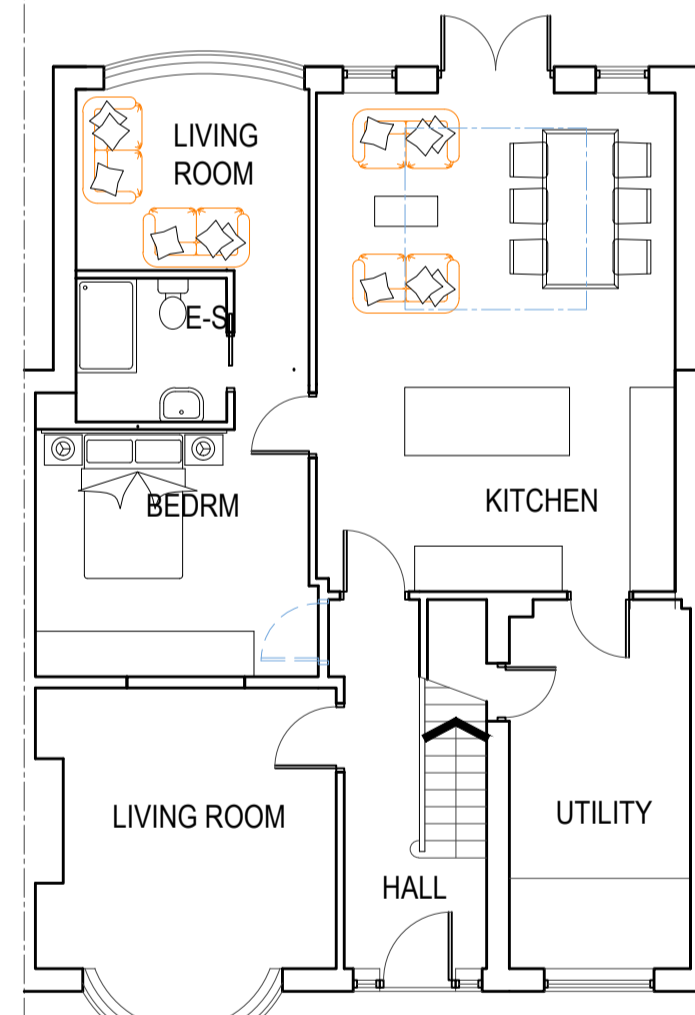

**GROUND FLOOR PLAN**  
SCALE 1:100

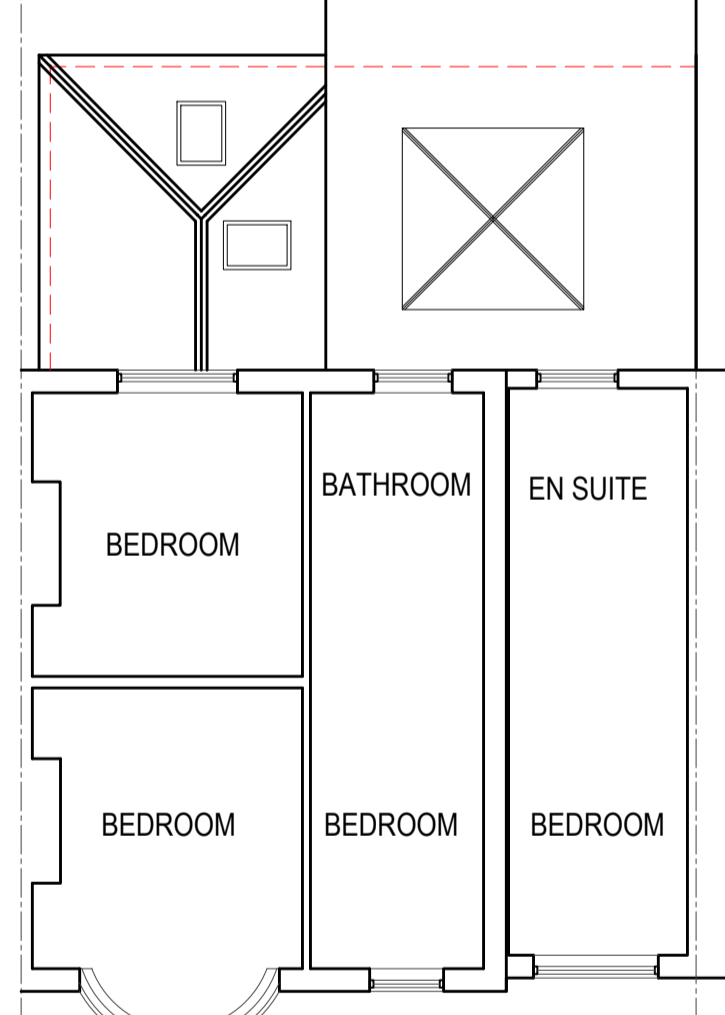


**FIRST FLOOR PLAN**  
SCALE 1:100

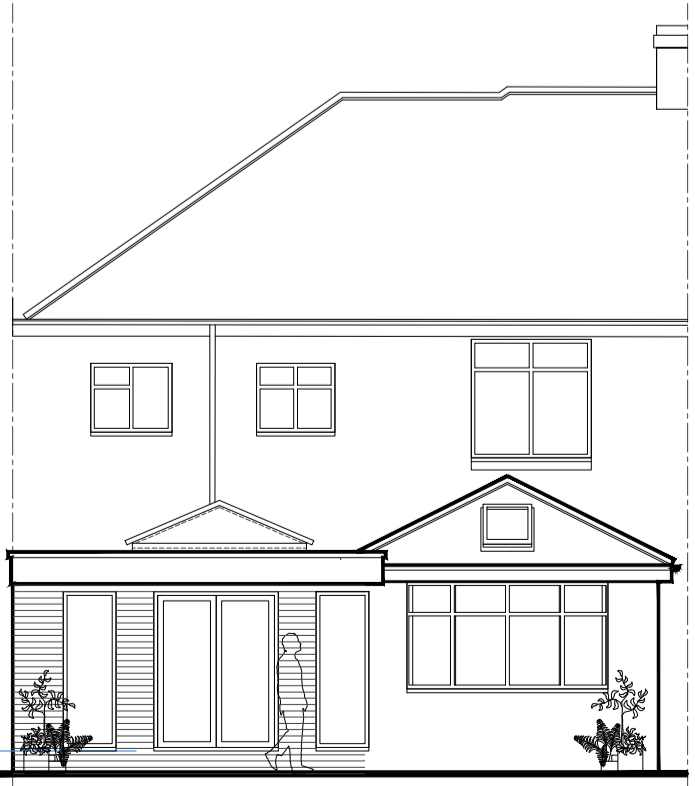


**WEST ELEVATION**  
SCALE 1:100




**EAST ELEVATION**  
SCALE 1:100

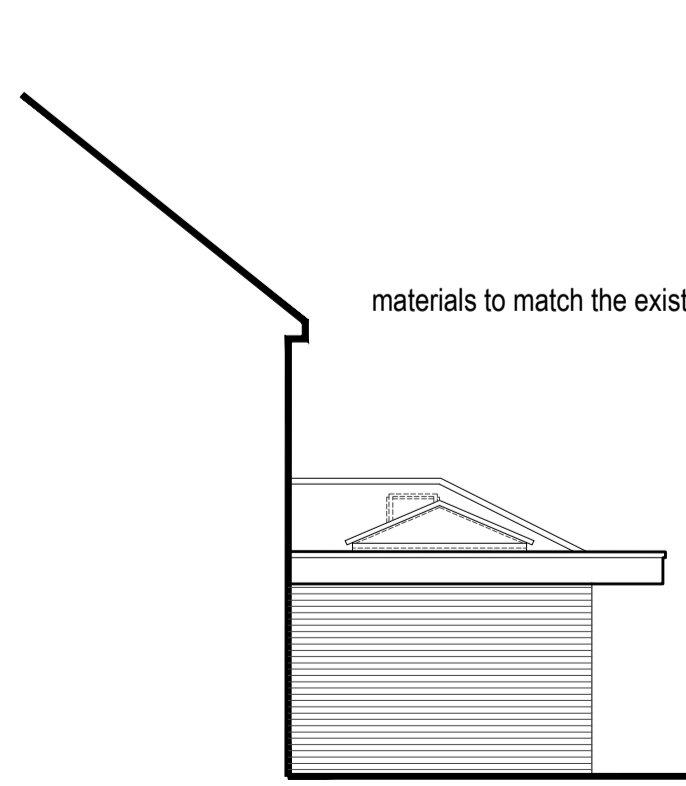

**NORTH ELEVATION**  
SCALE 1:100

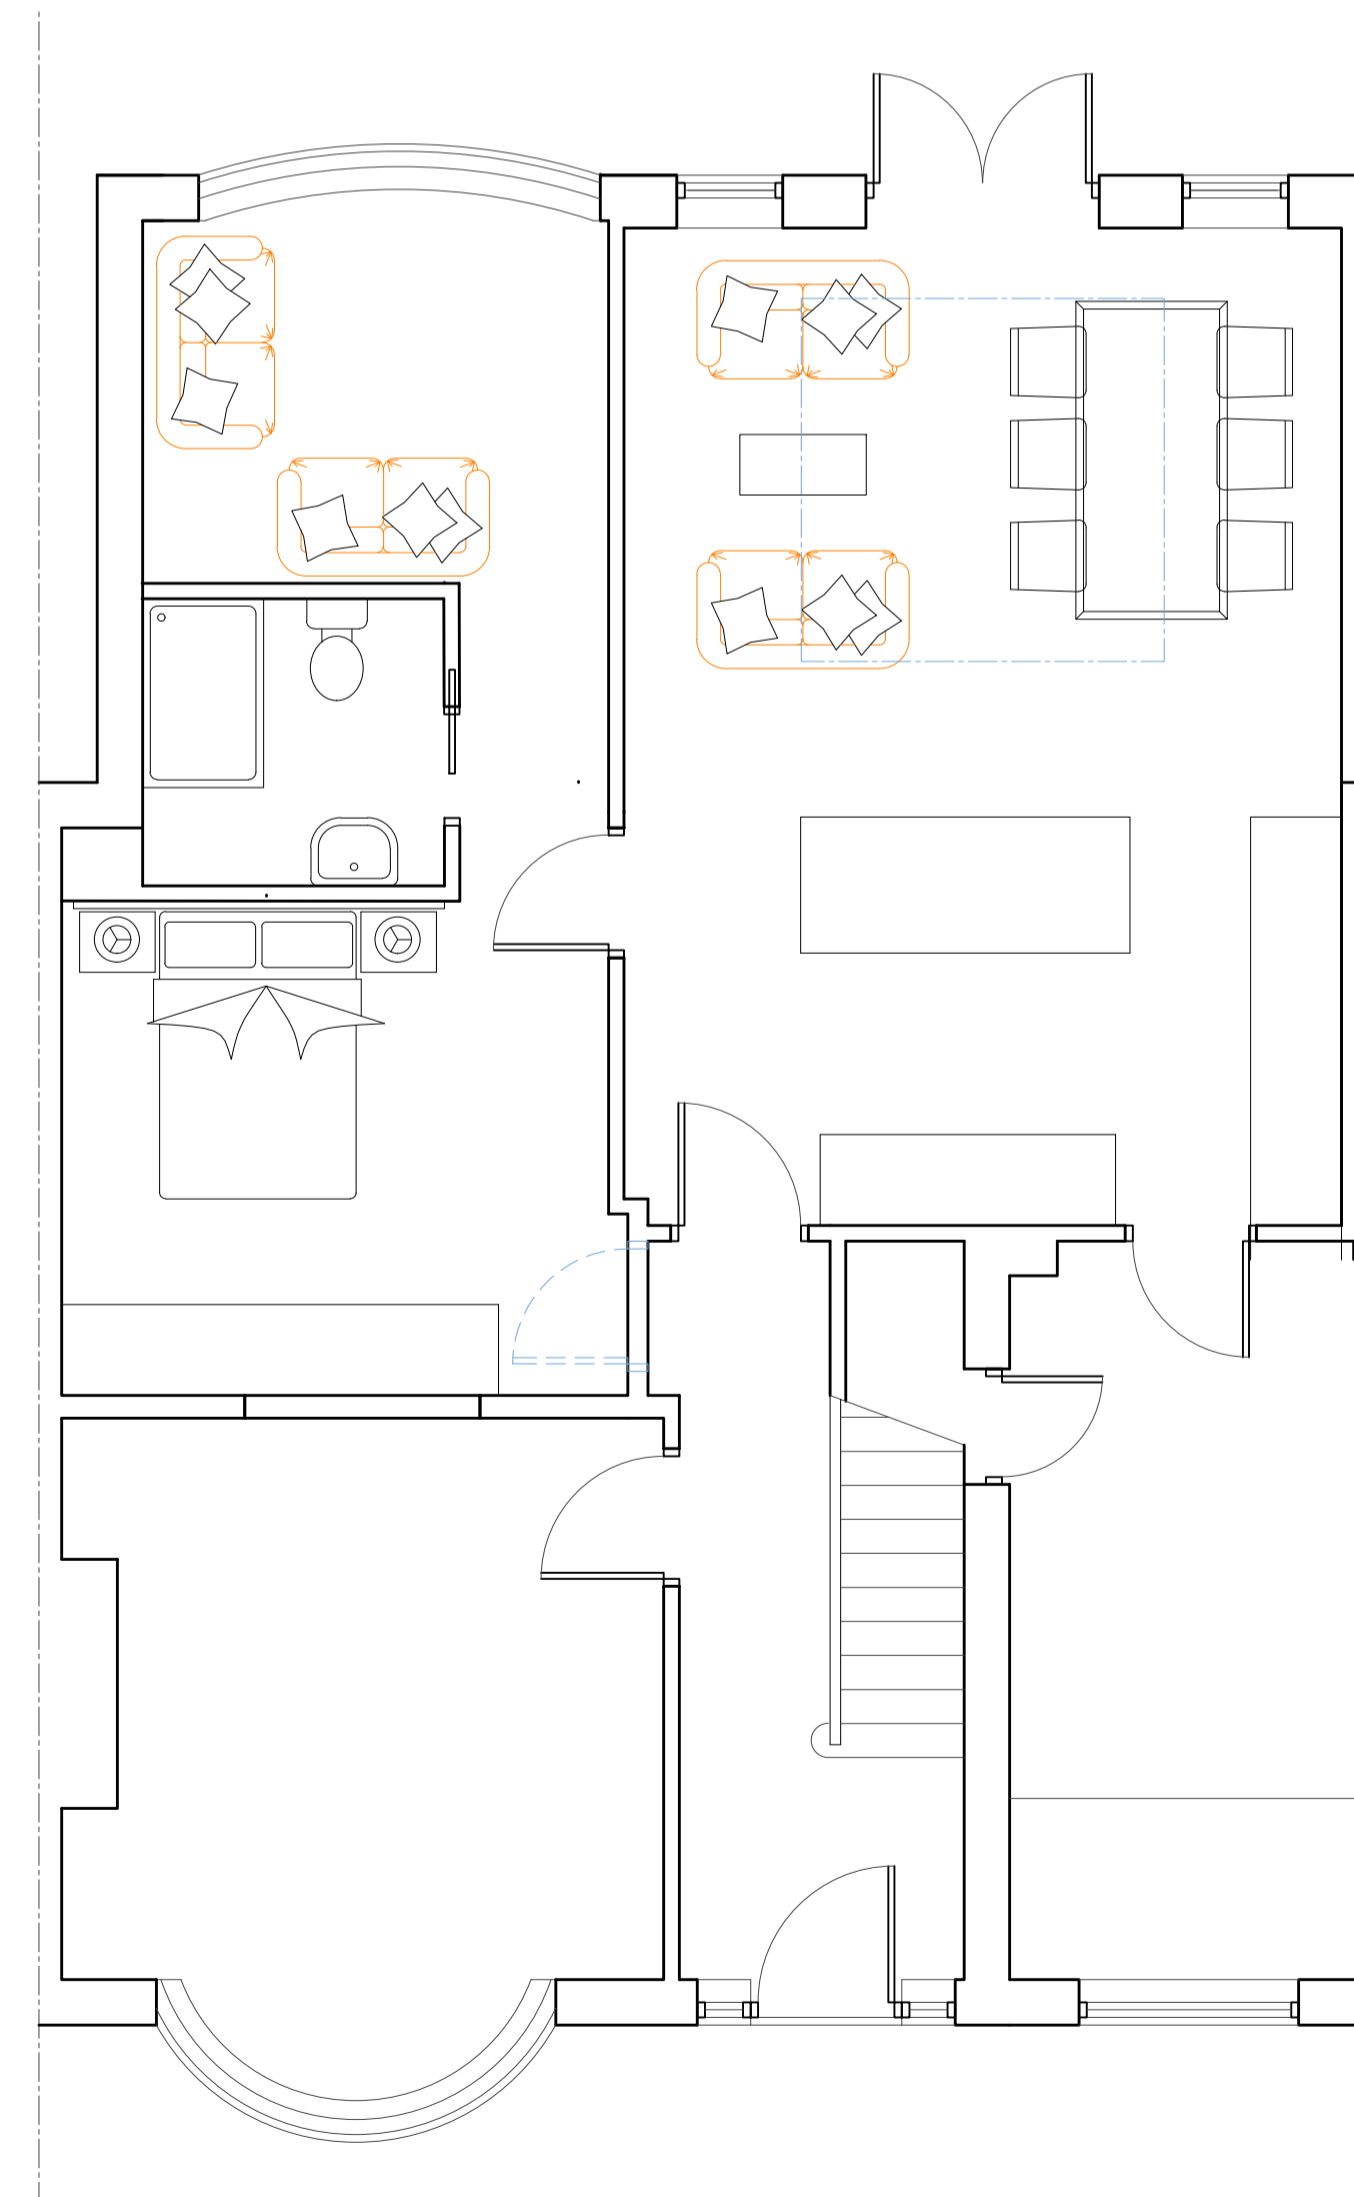

**GROUND FLOOR PLAN**  
SCALE 1:50

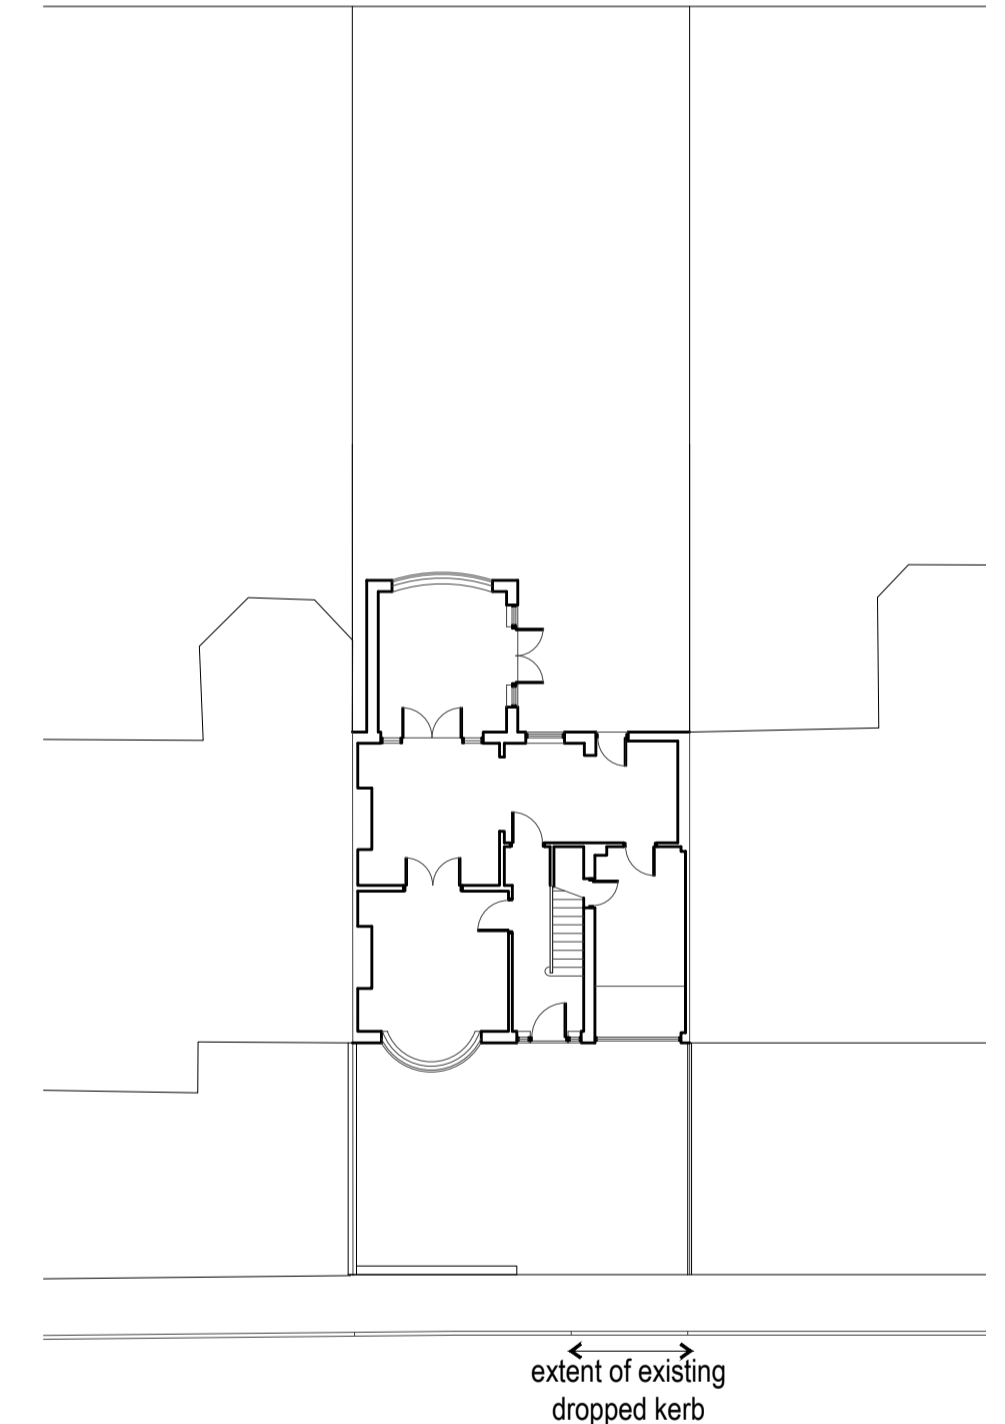

**SITE PLAN EX**  
SCALE 1:200

CLIENT  
**KELLY LOVELOCK**

PROJECT  
**29 ST AIDANS ROAD**

TITLE  
**EXISTING AND PROPOSED PLANS AND ELEVATIONS**

SCALE @ A1 <b>1:100</b>	STATUS <b>PLANNING</b>
NAME	SIGNATURE DATE
LEVEL 1 DRAWN <b>IH</b>	<b>15.12.2023</b>
DRAWING NUMBER <b>####</b>	REVISION <b>PO-20-100   A</b>