
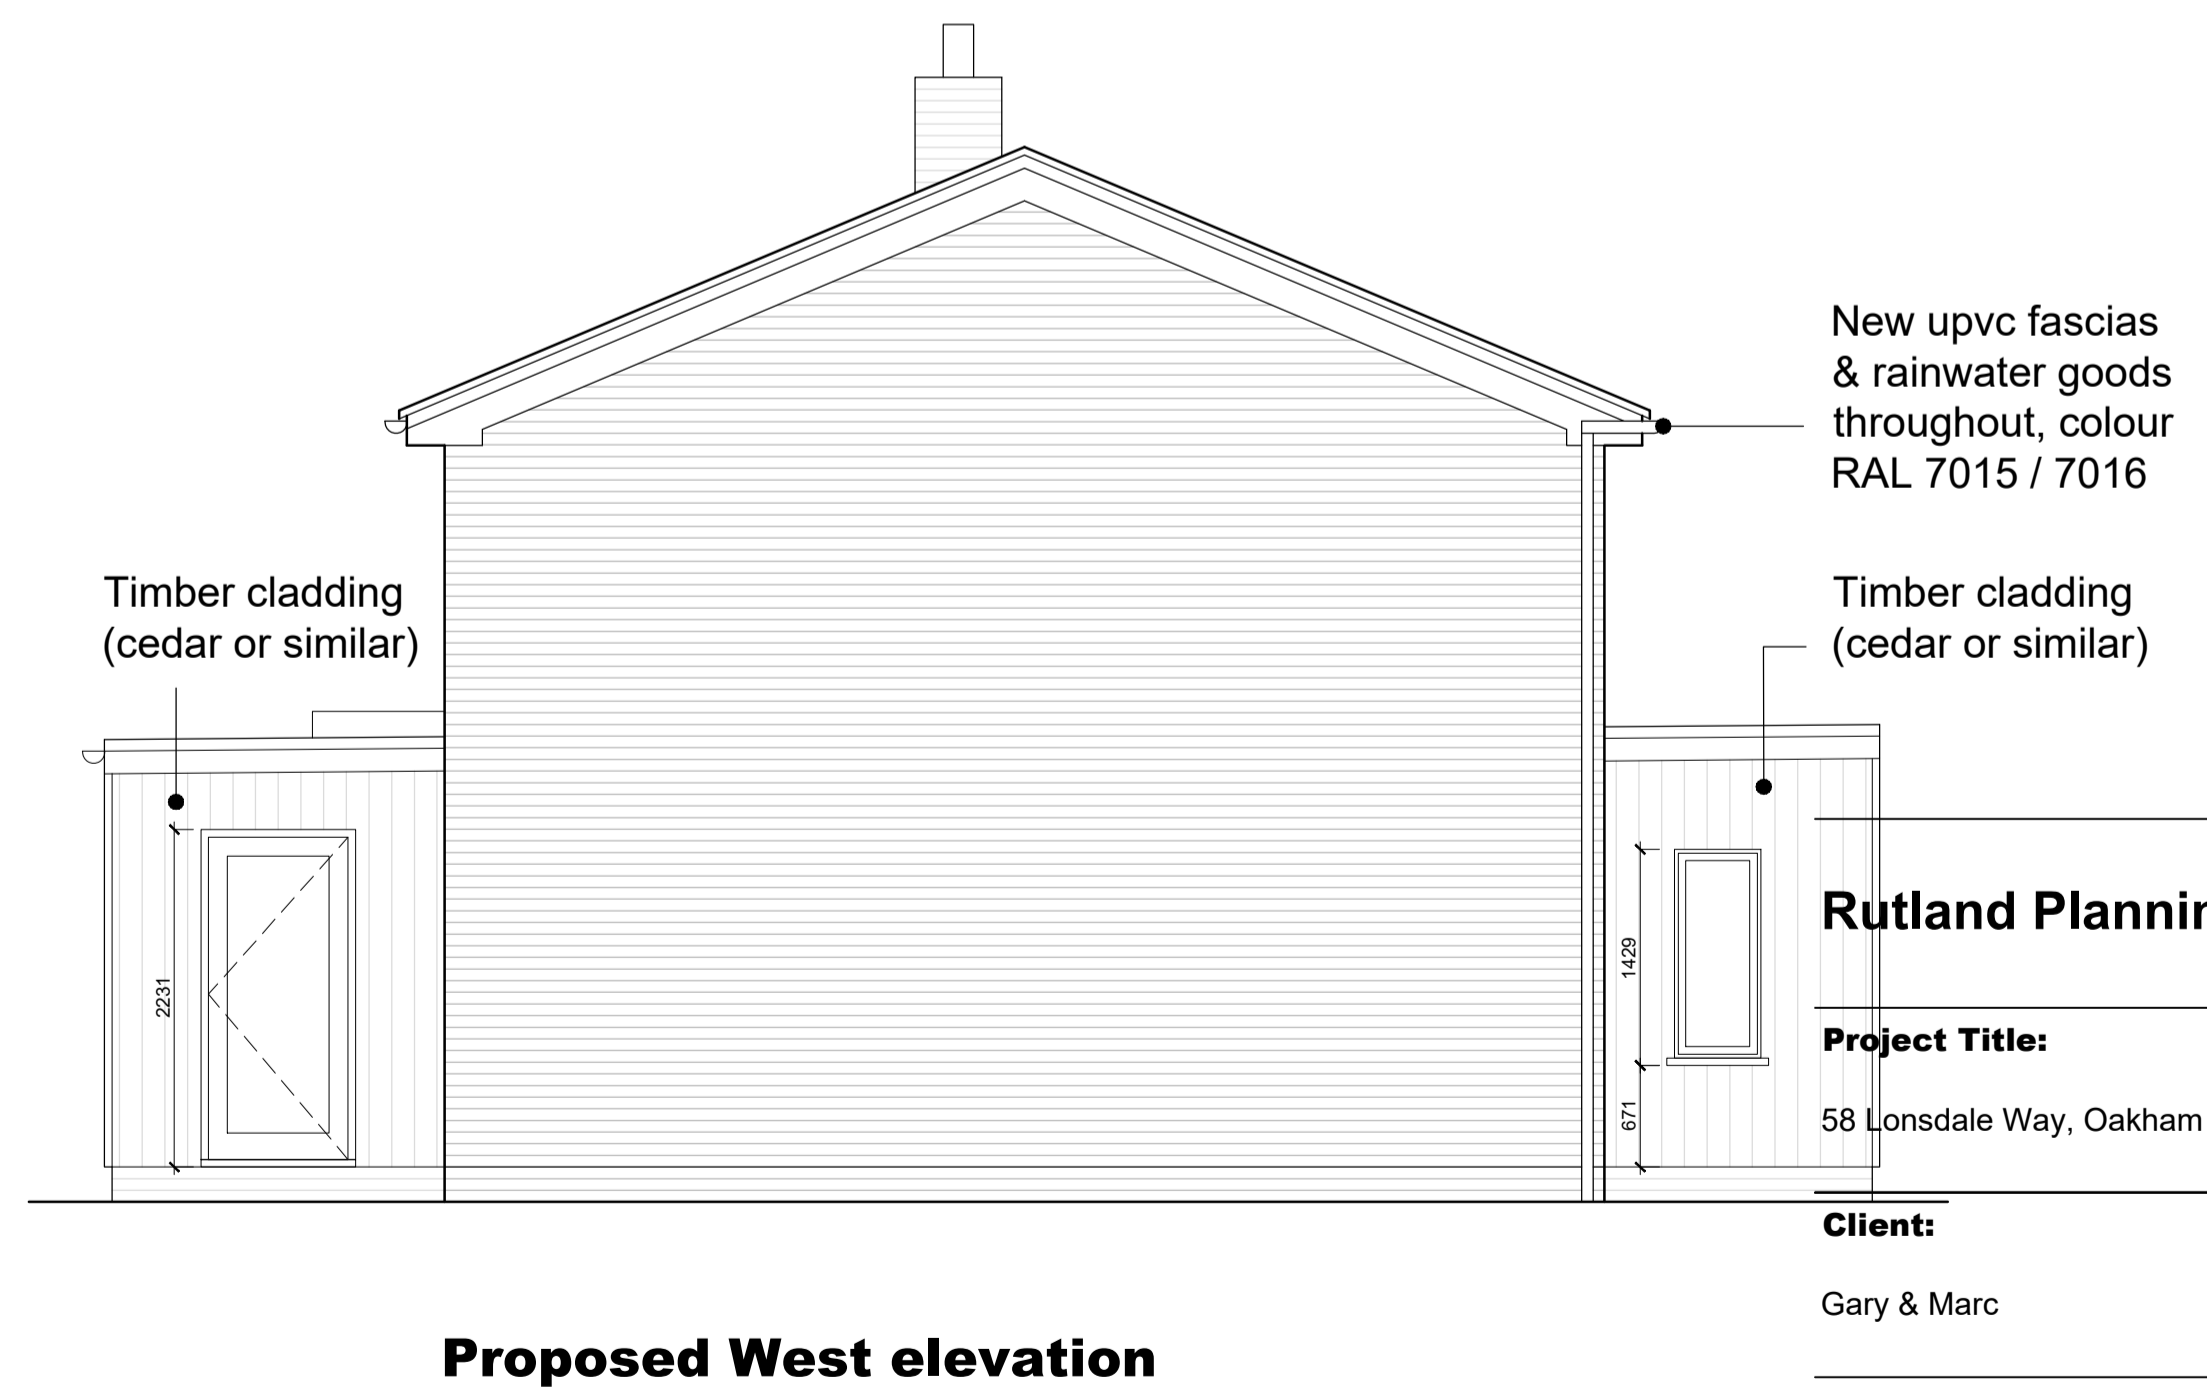
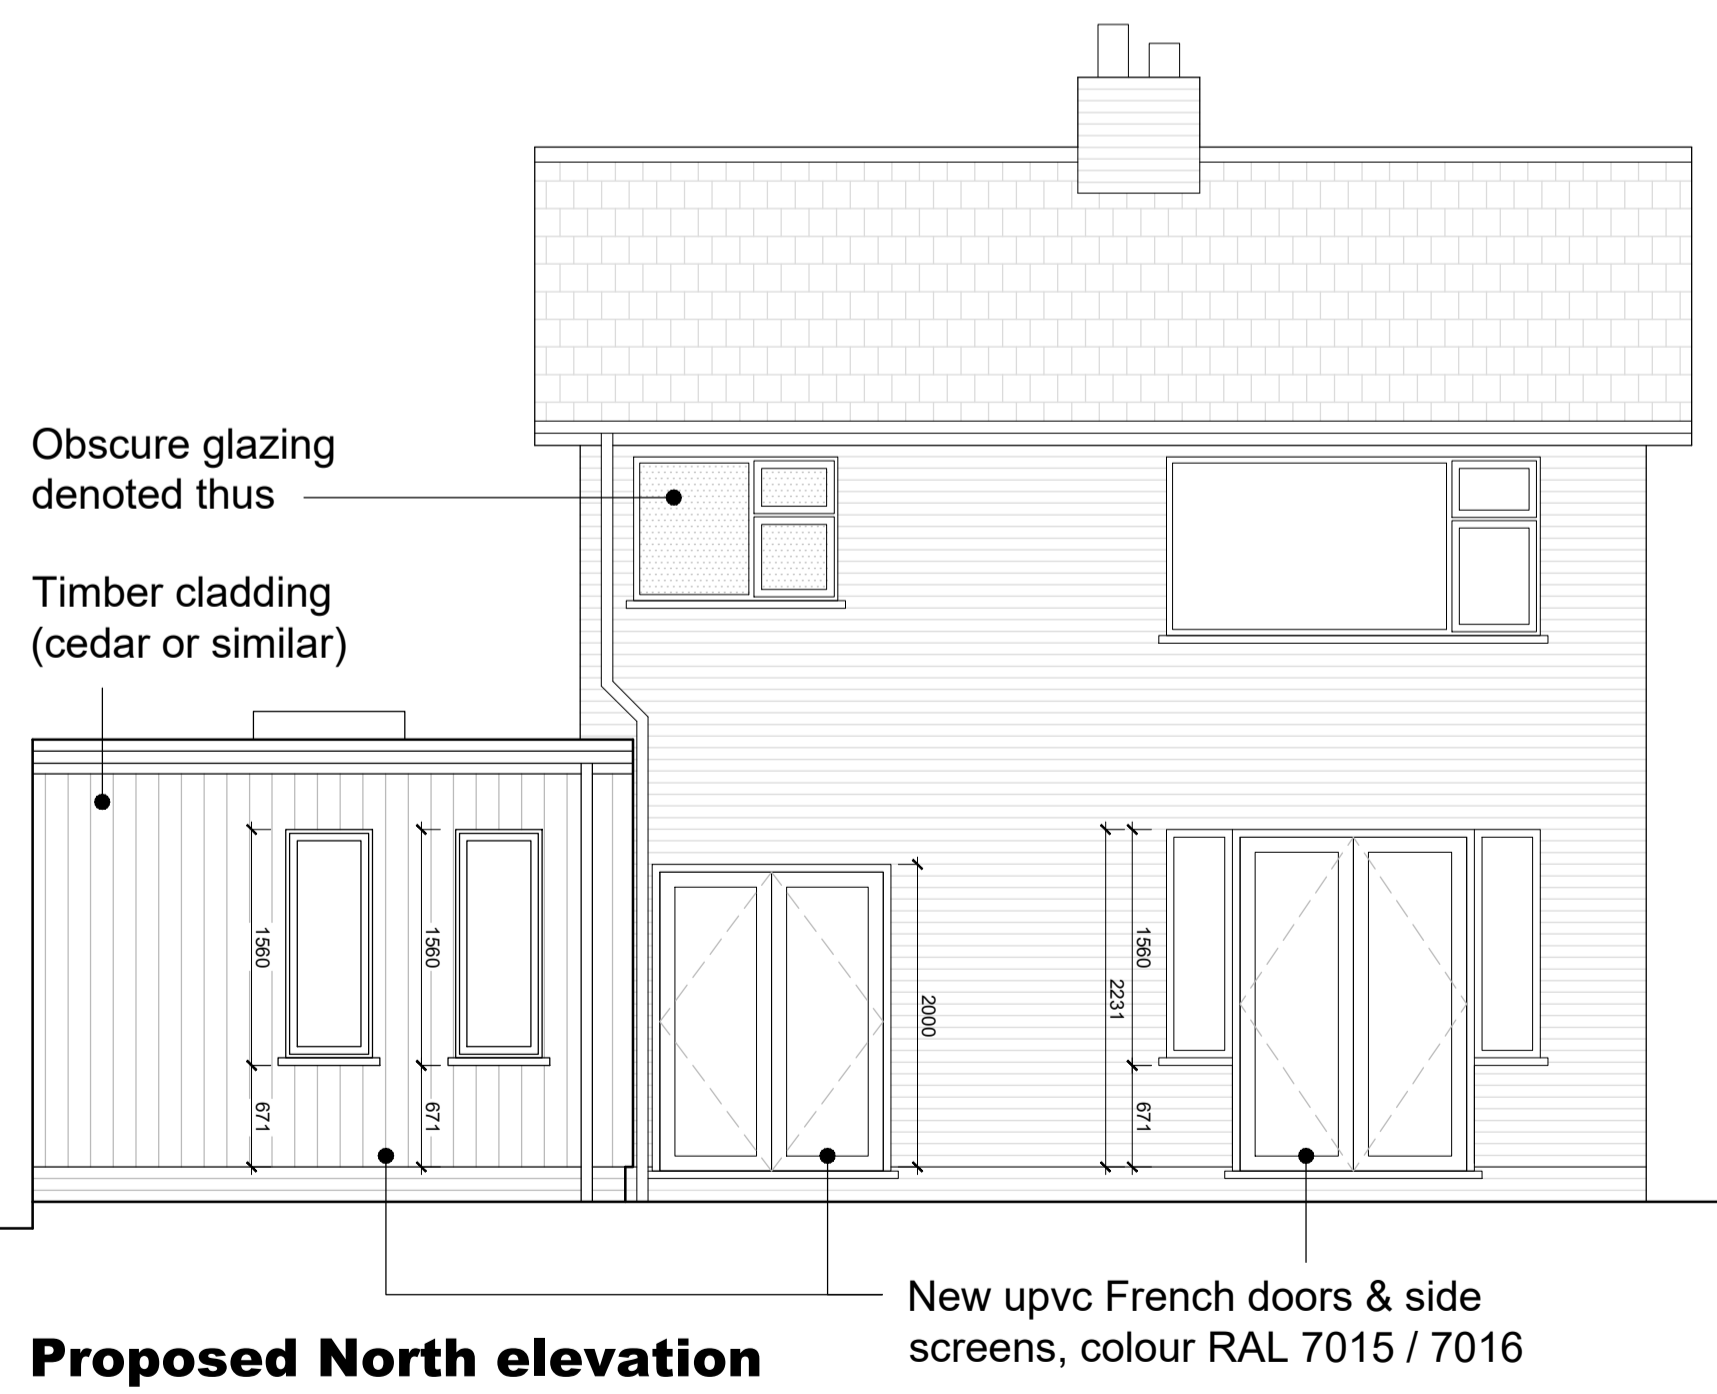
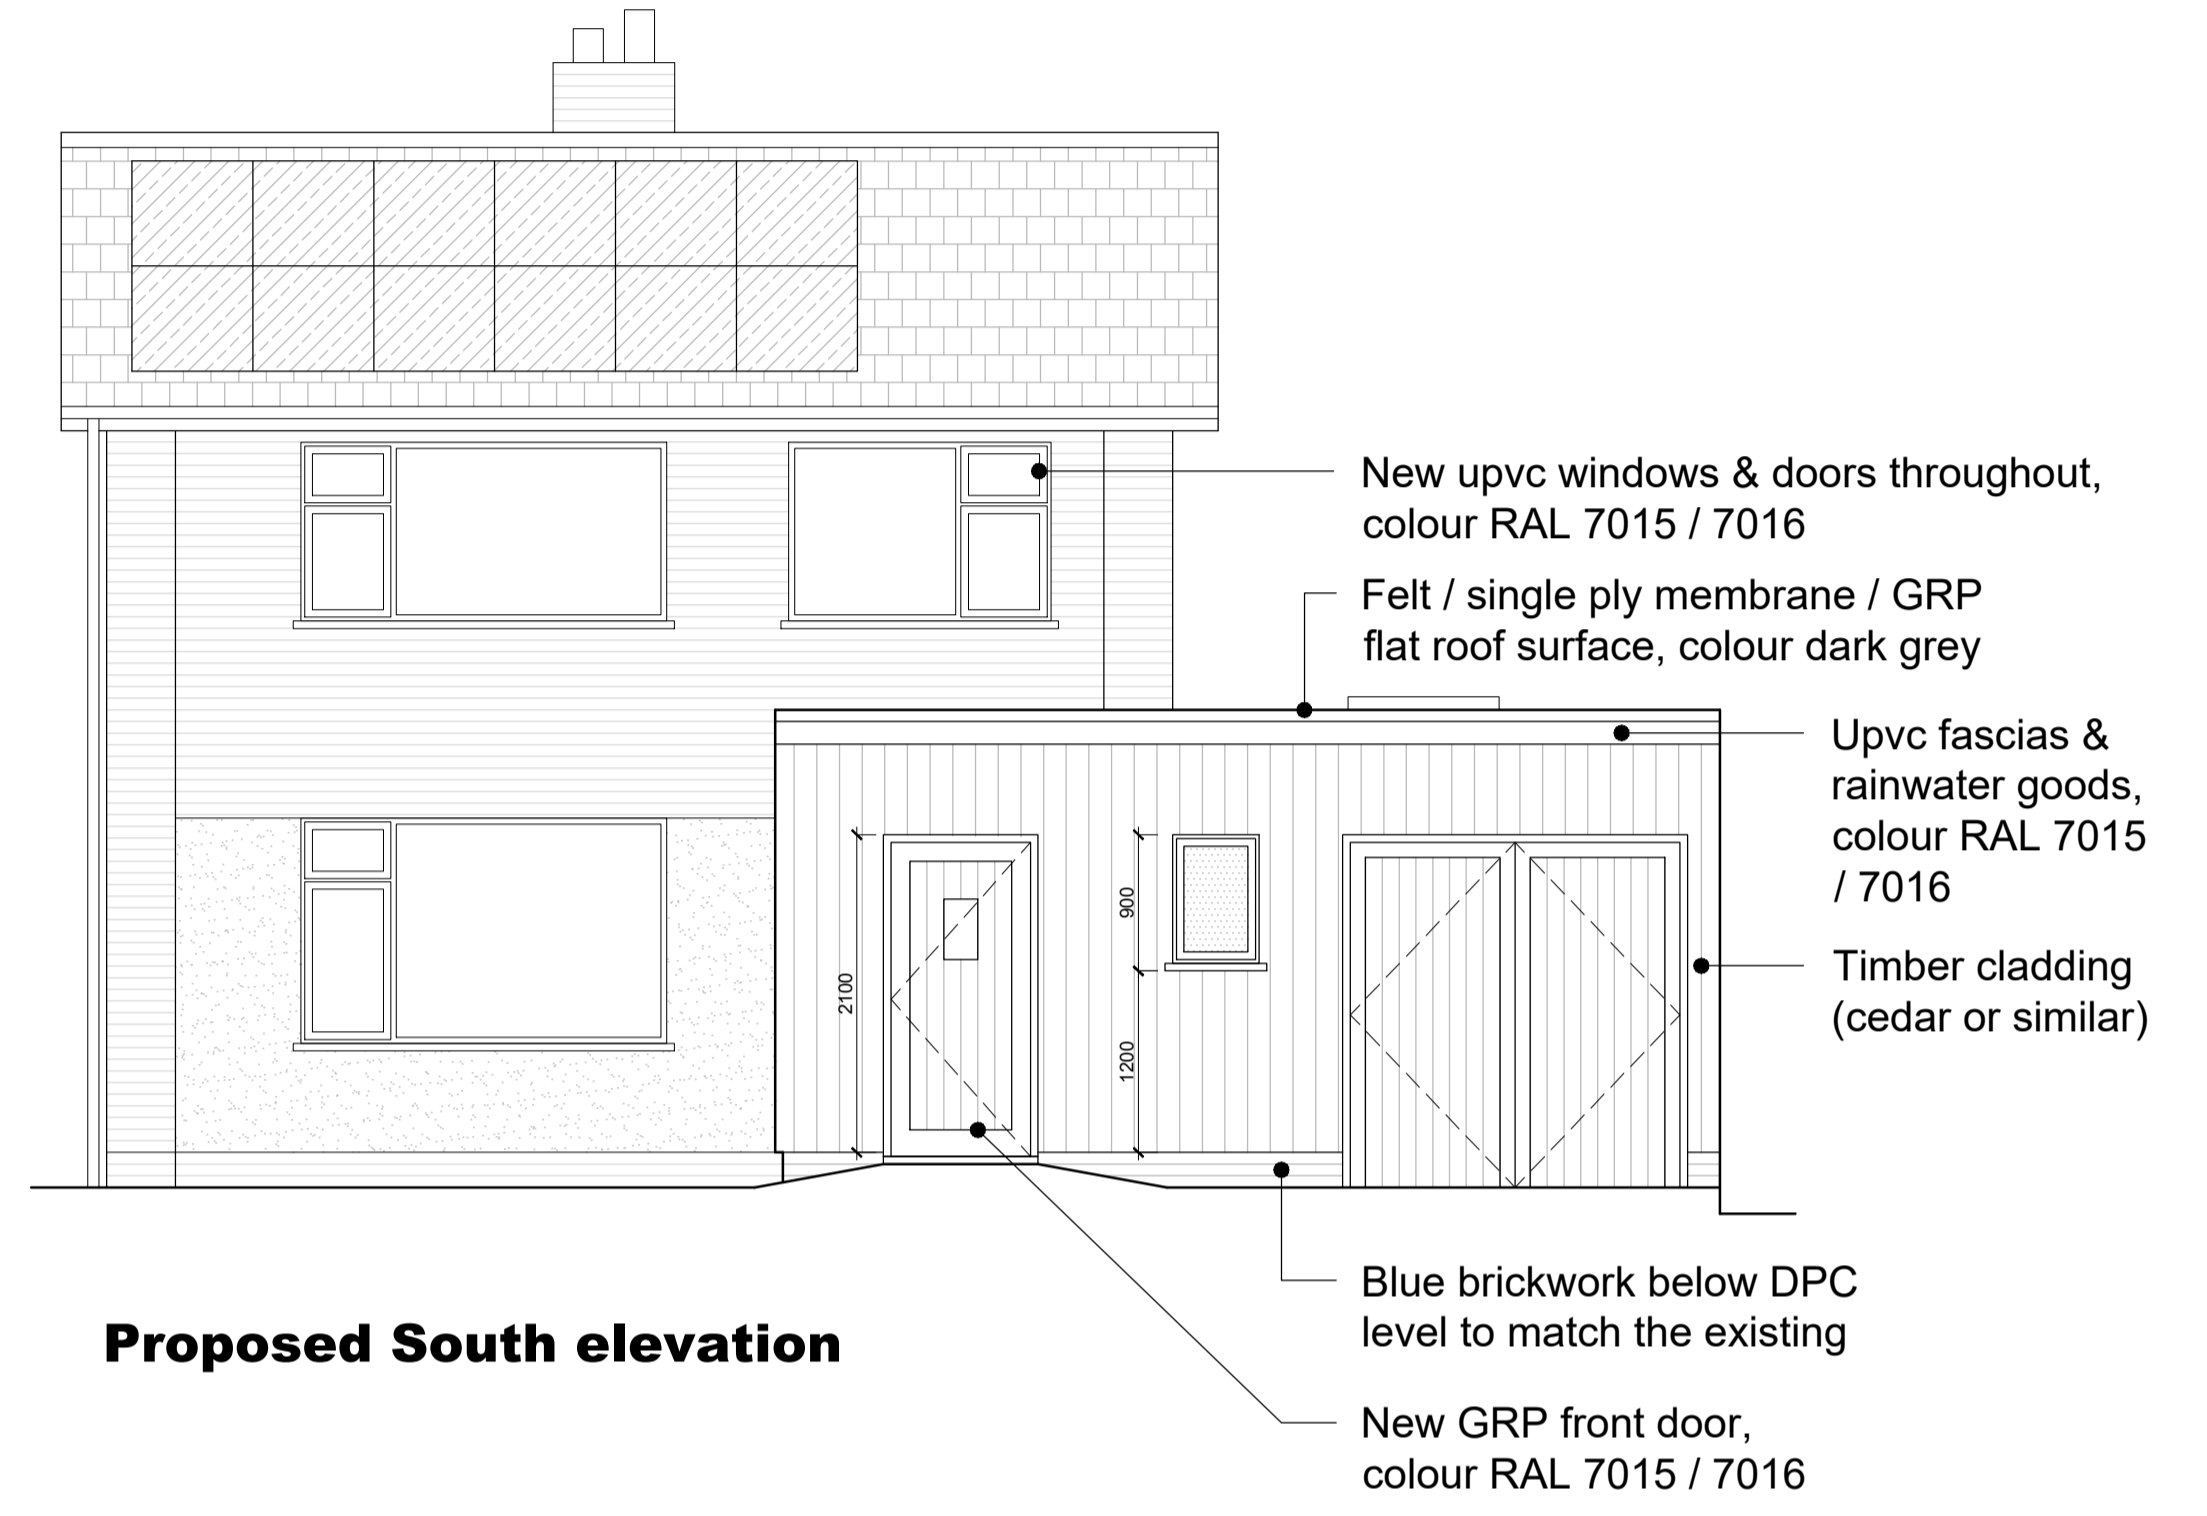
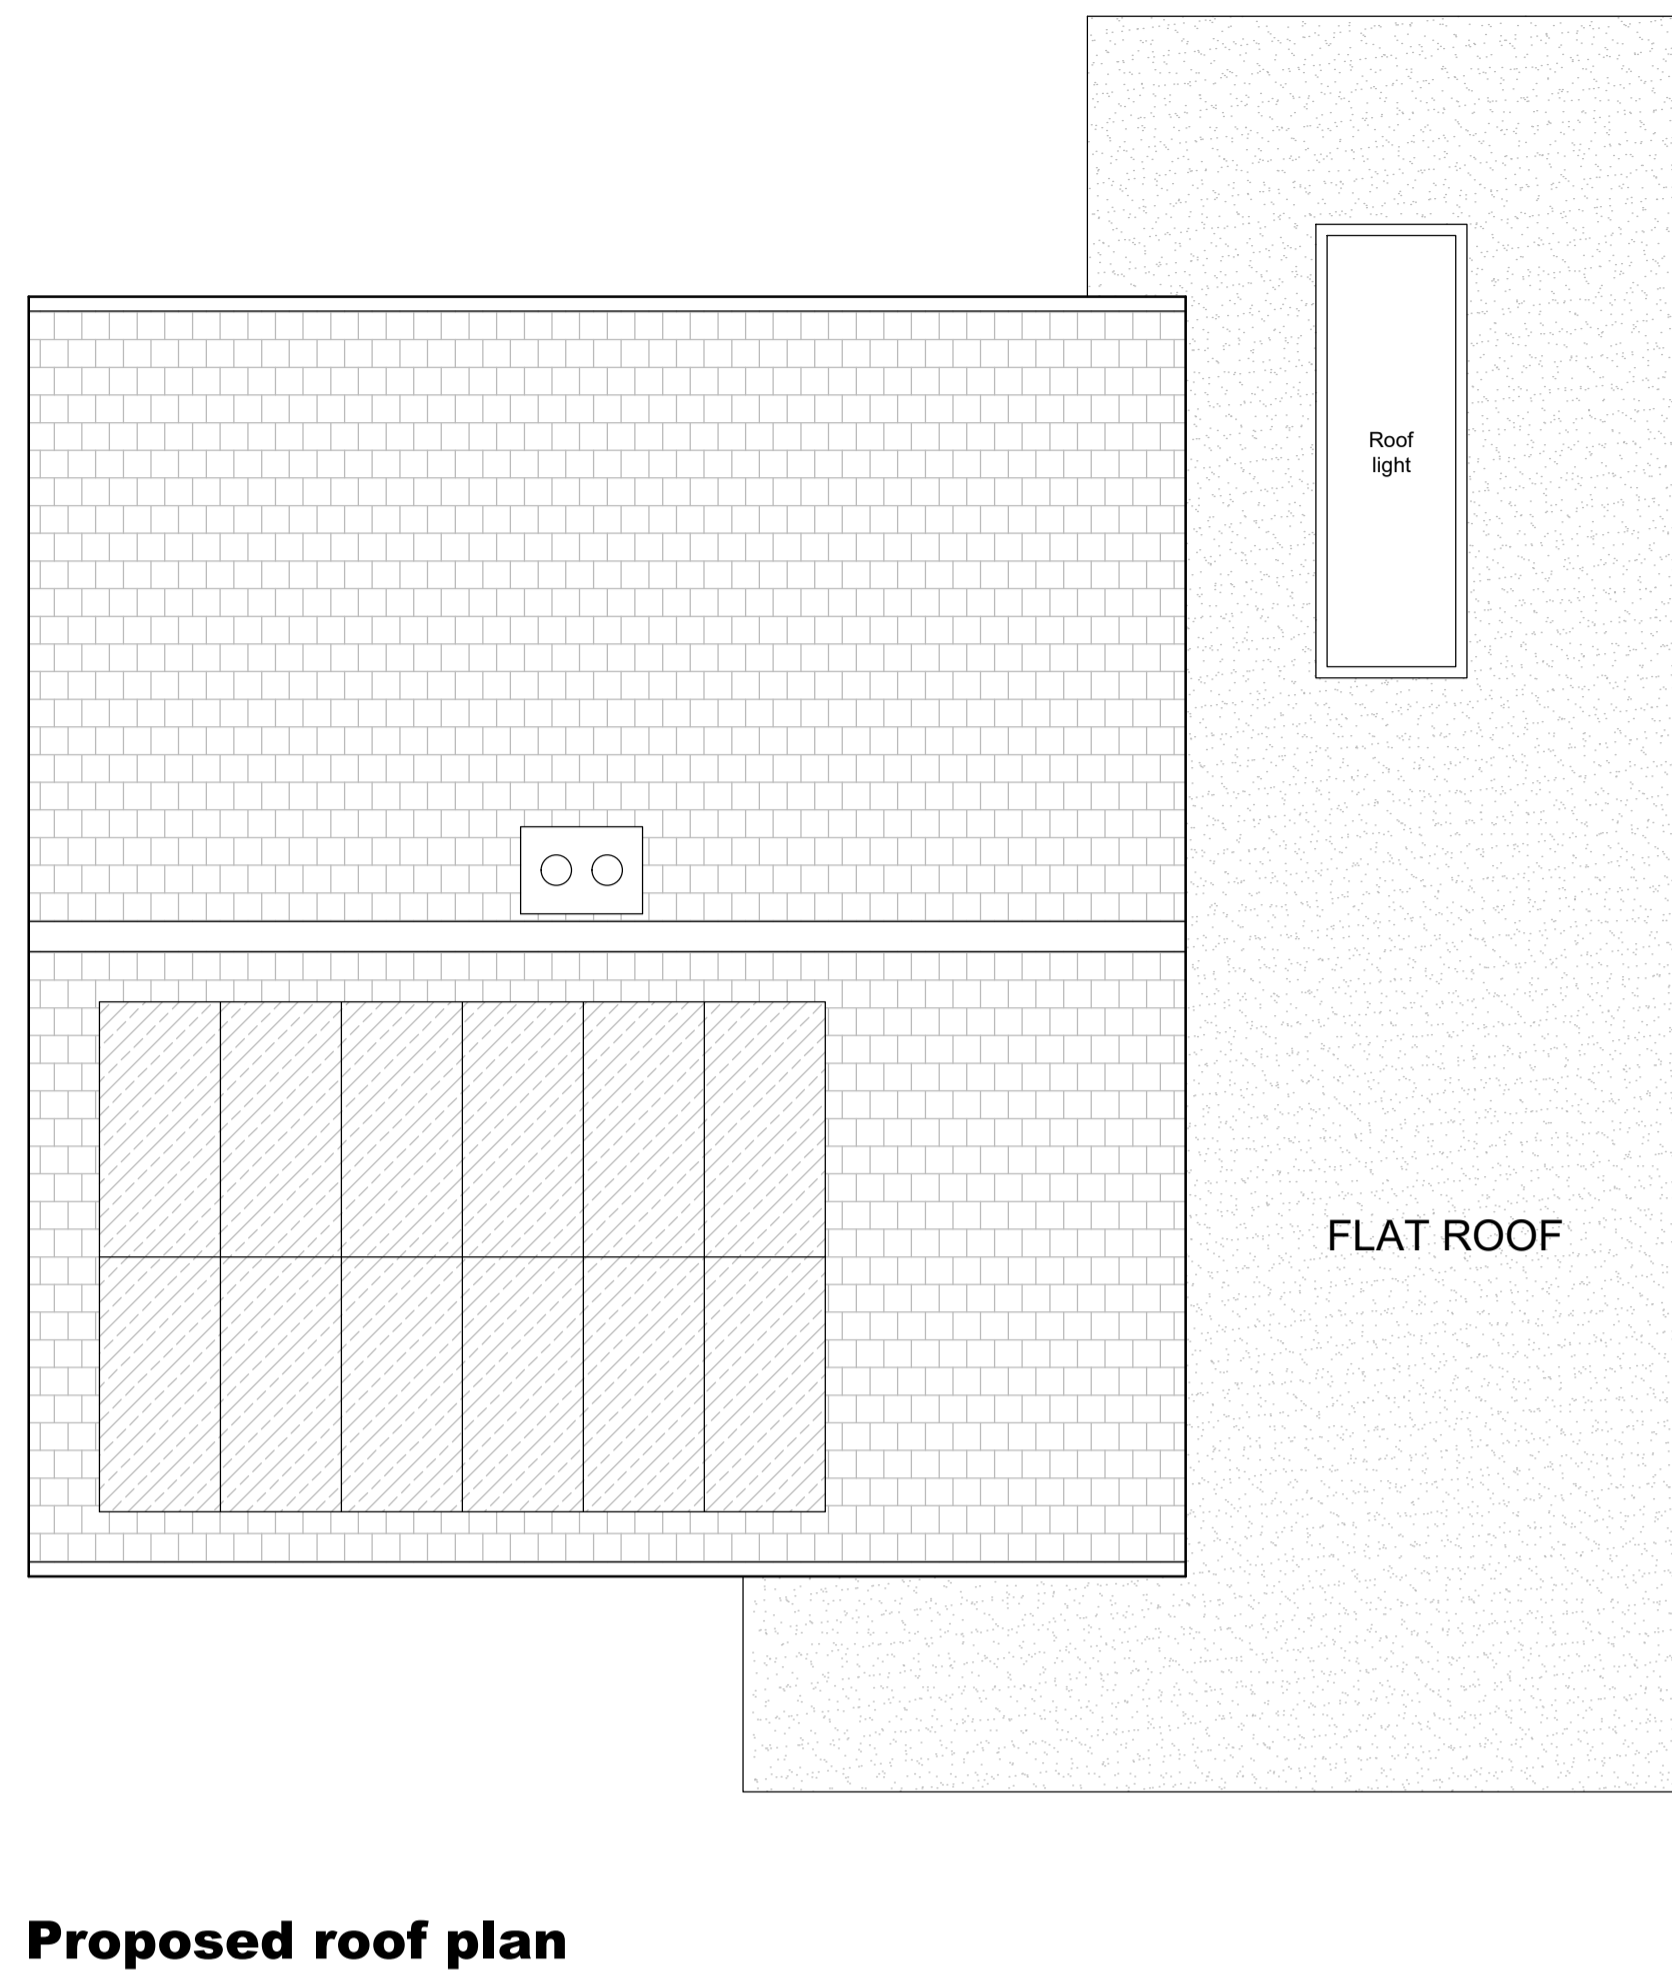


Responsibility is not accepted for errors made by others in scaling from this drawing. All construction information must be taken from figured dimensions only. Do not scale from this drawing for construction or acquisition purposes. All dimensions and levels must be checked on site and any discrepancies between drawings and specification must be reported immediately

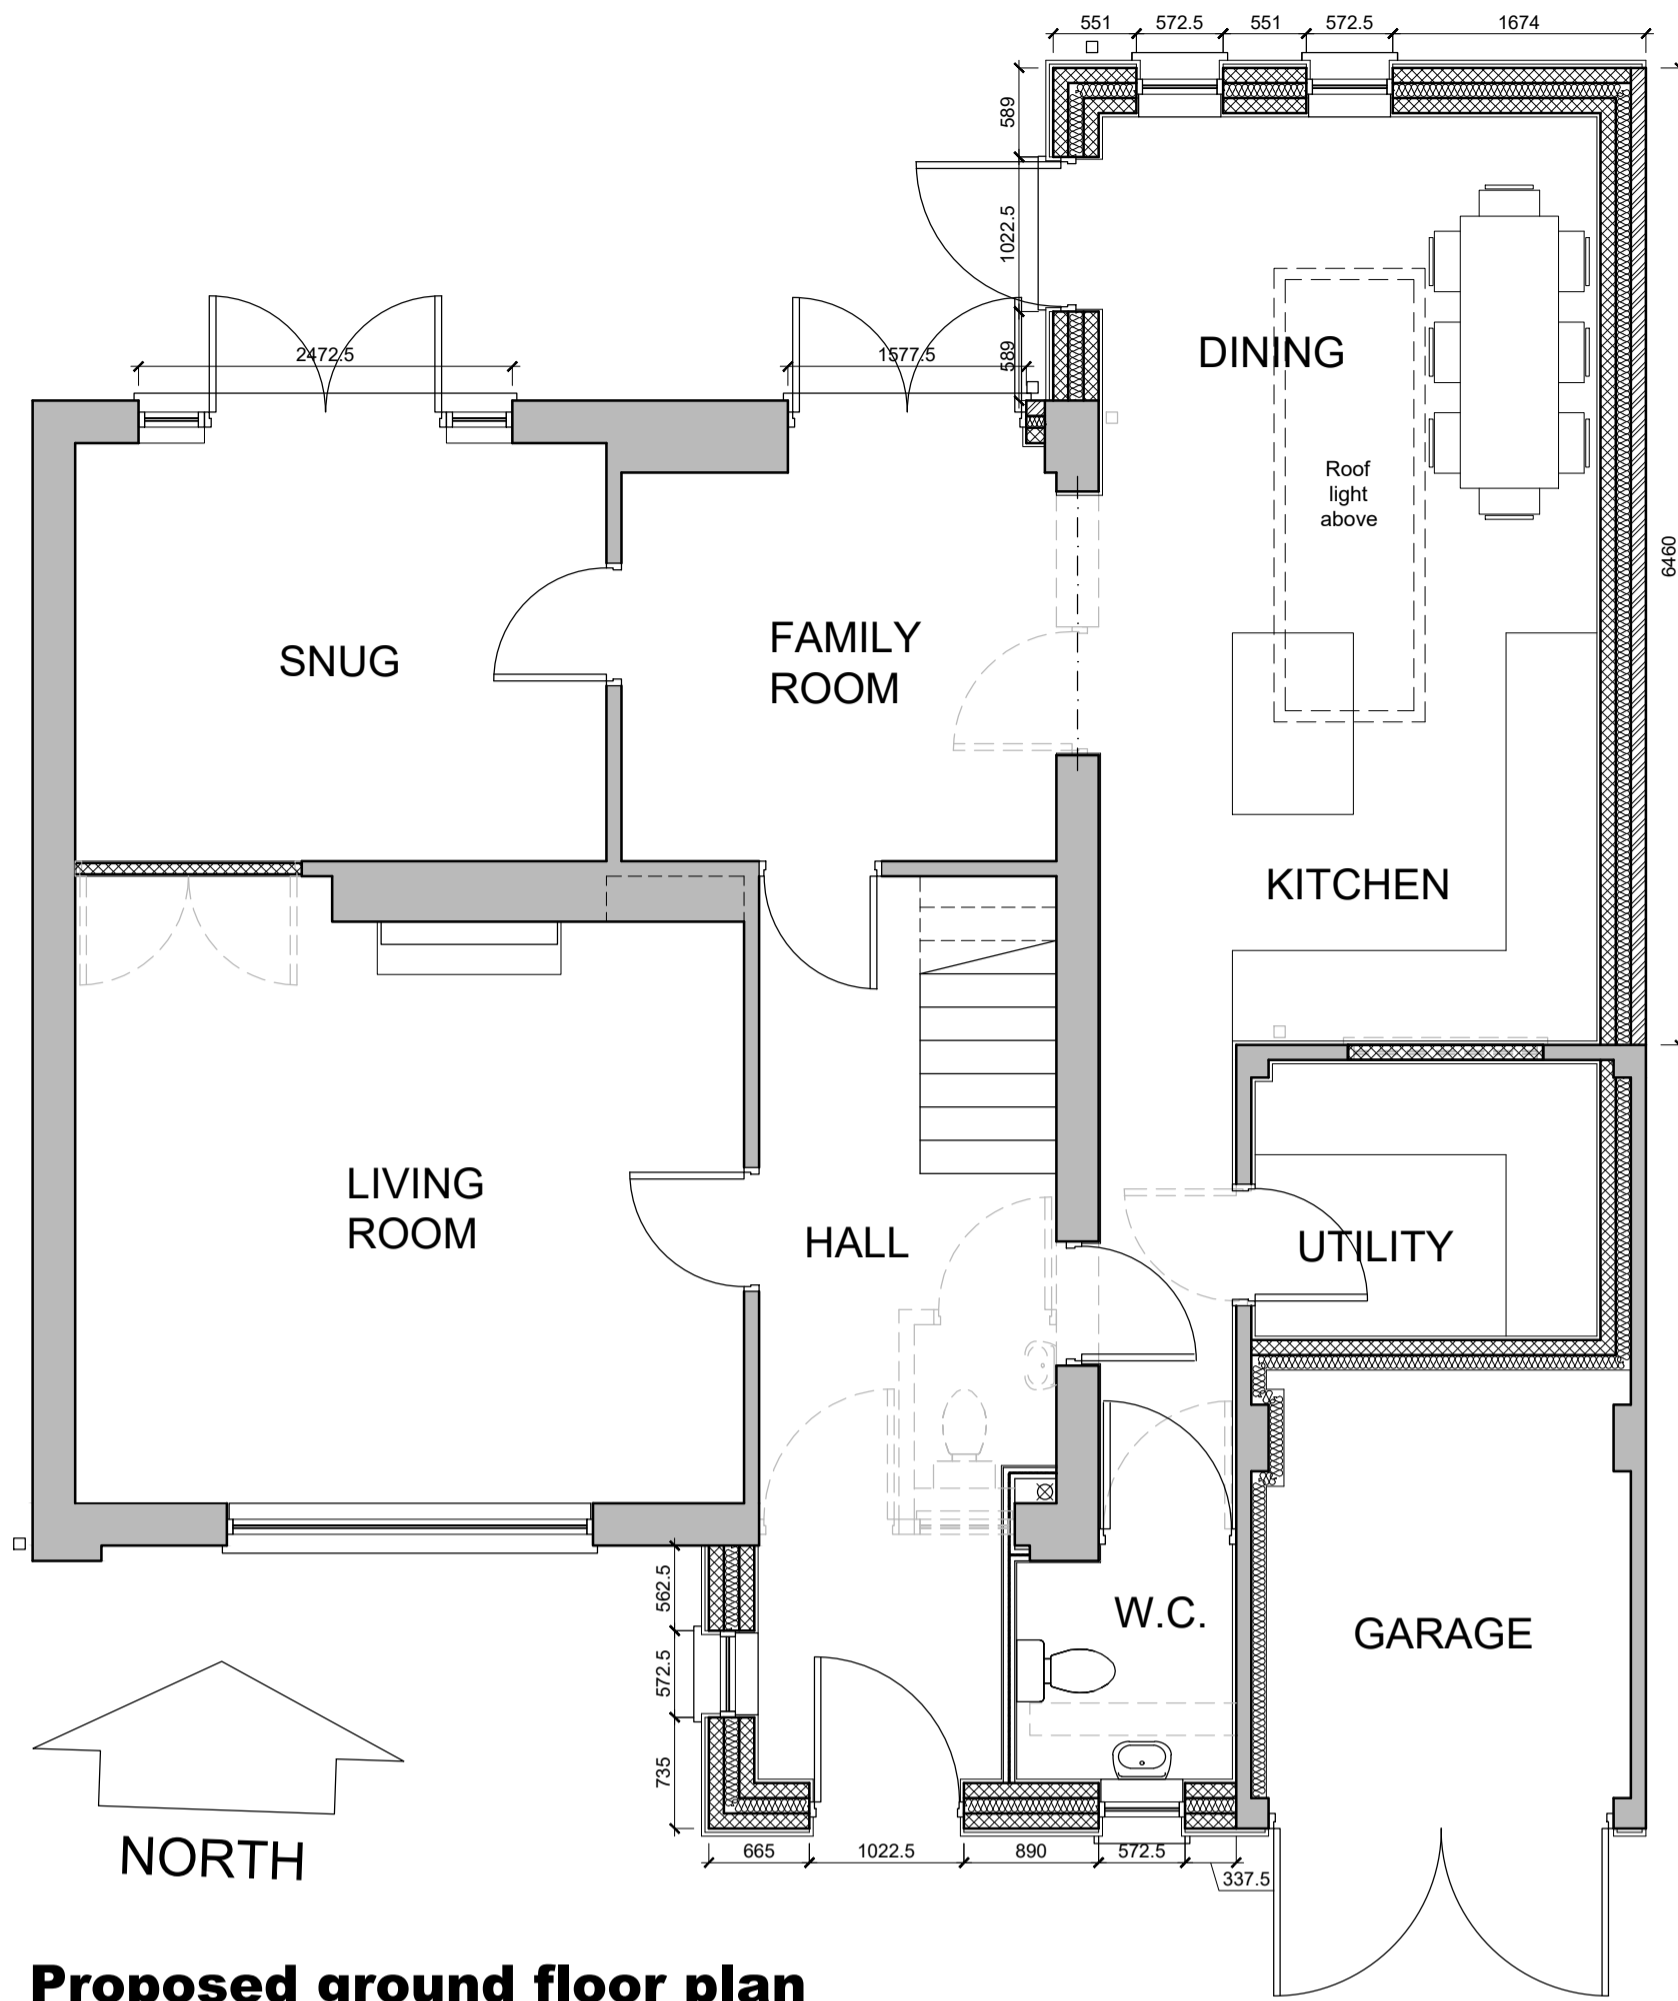

Rutland Planning Services

Project Title:
58 Lonsdale Way, Oakham

Client:
Gary & Marc

Drawing Title:
Proposed floor plan & elevations

File Number: 140
Scale@A1: 1:50@A1 **Date:** Feb '23
Dwg No: P03 **Rev:** C