

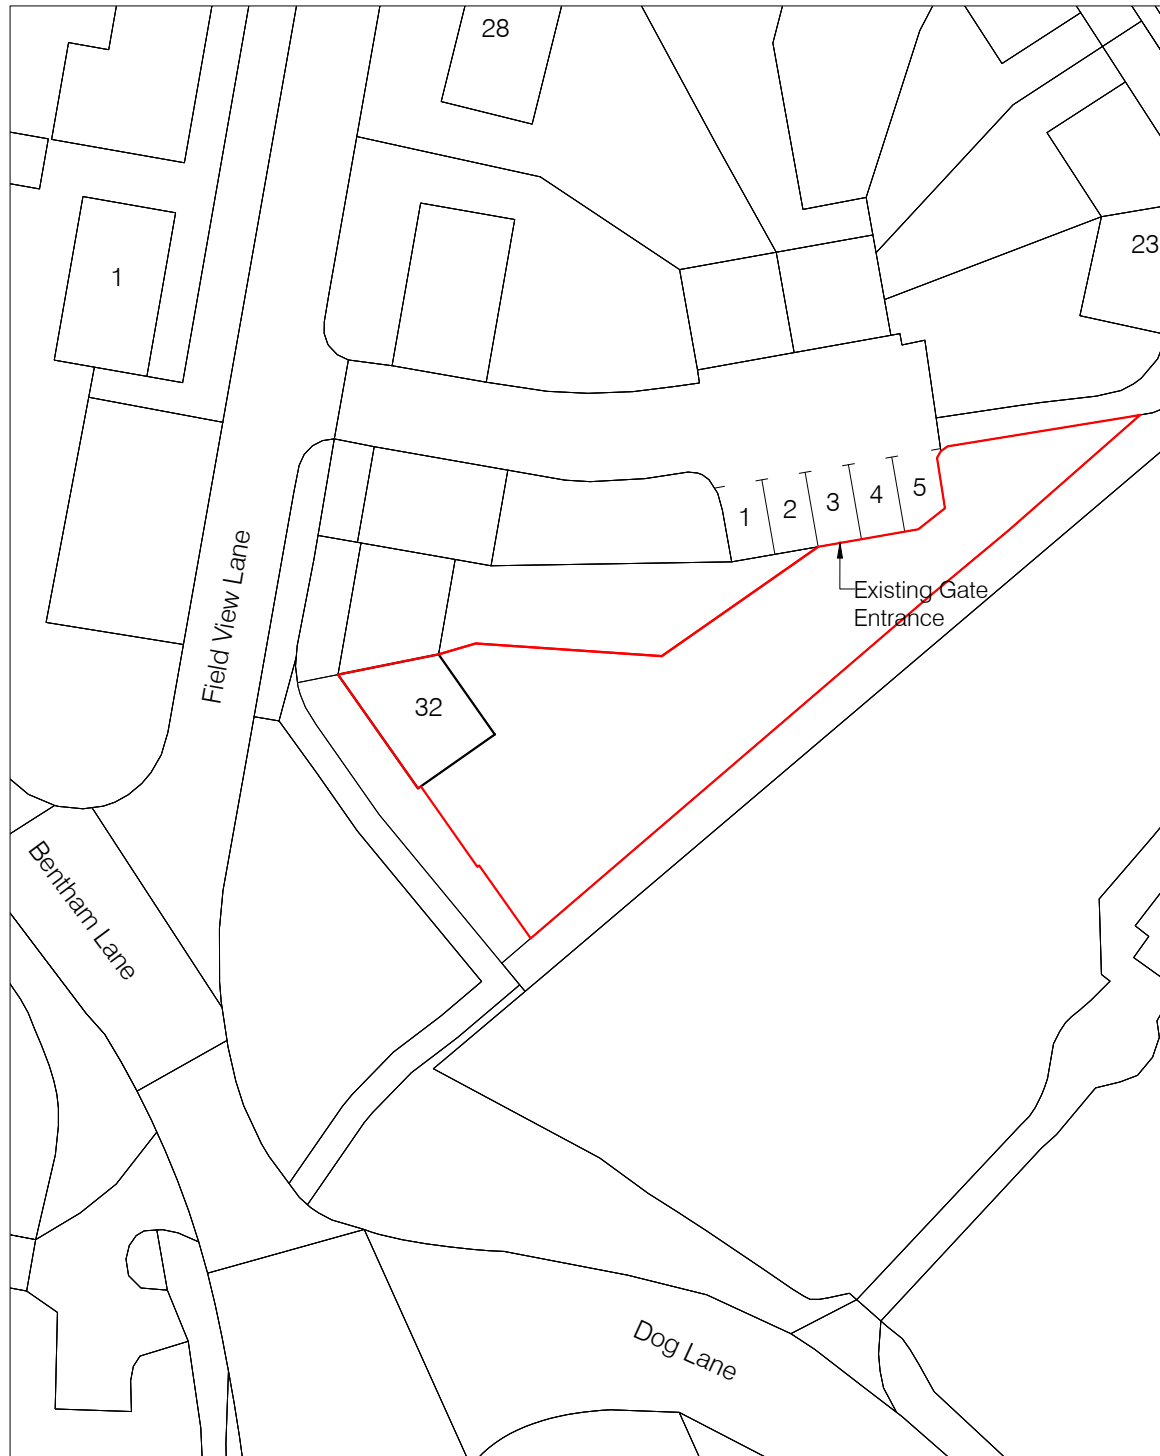



This drawing is copyright and should not be reproduced without permission. Do not scale from drawing for construction. The contractor is responsible for checking all information before any orders are placed or construction commences. All drawings to be read in conjunction with Structural Engineers' report, which takes precedence over all other specifications. Main contractor responsible for site safety.

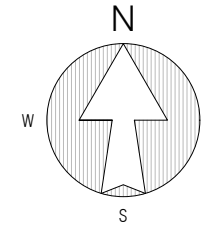

Existing - SITE PLAN (BLOCK PLAN) 1:500

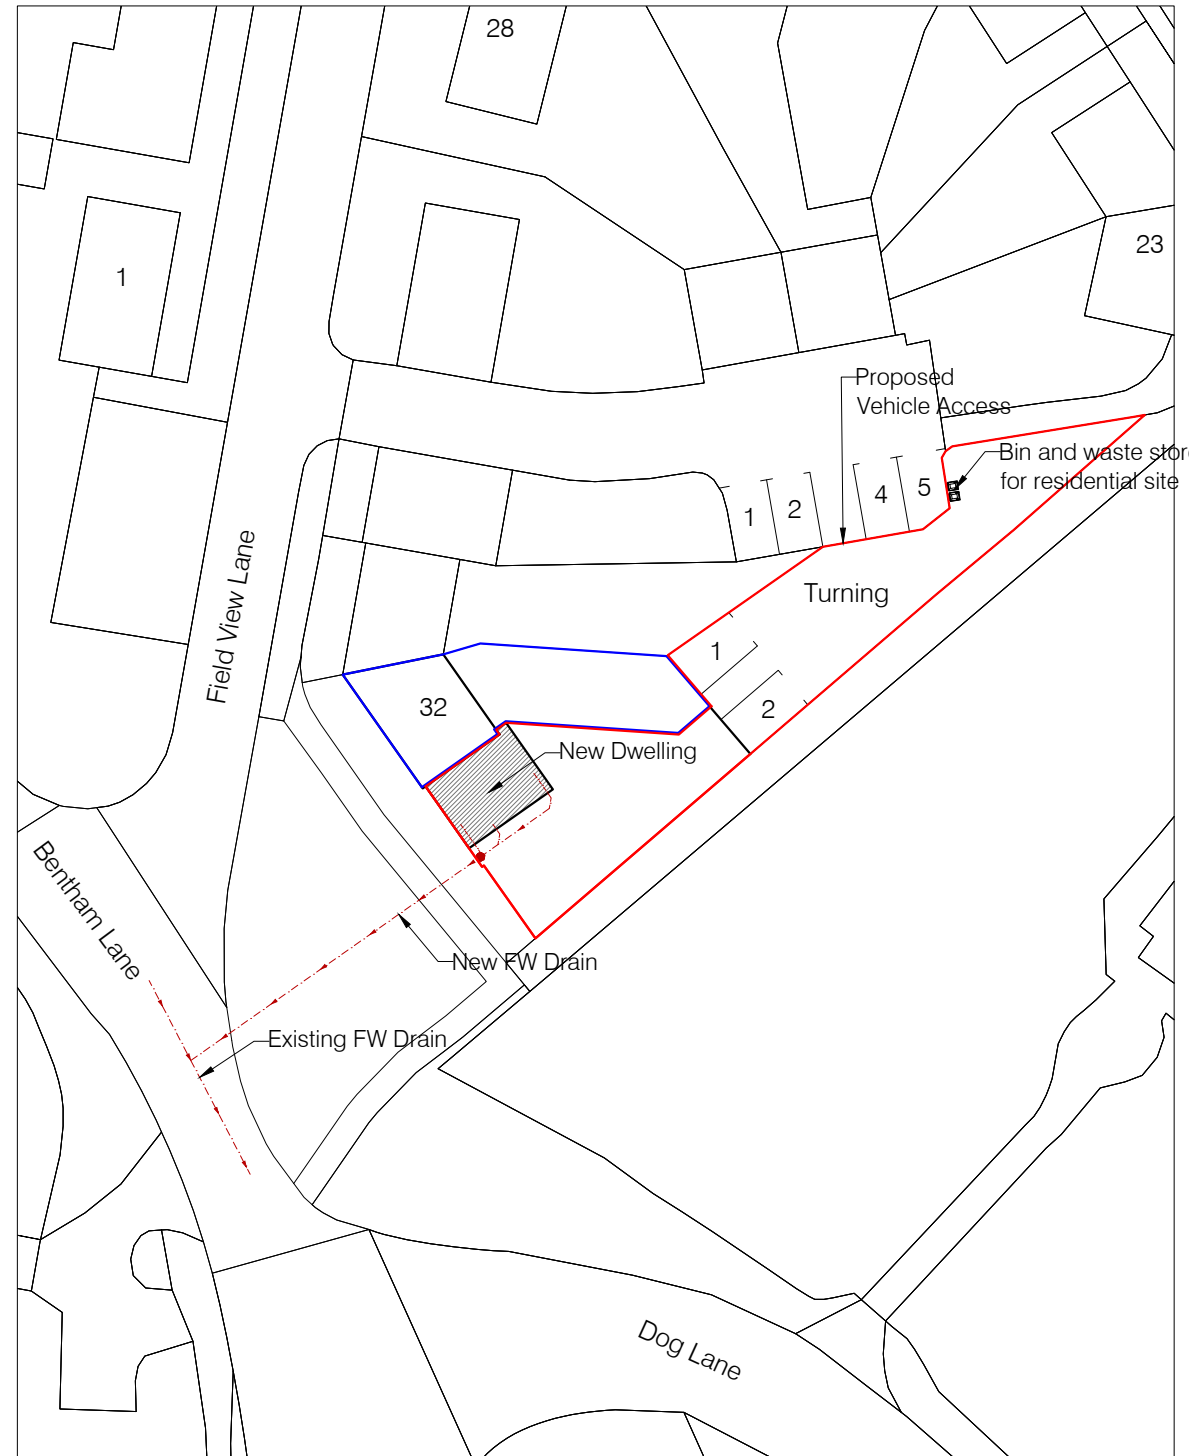

Proposed - SITE PLAN (BLOCK PLAN) 1:500

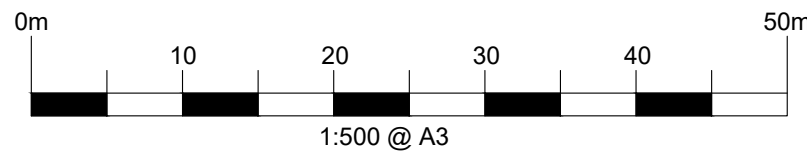

PSK Cheltenham Ltd is a chartered practice registered with RIBA.

Rev.	Date	Revisions
-	-	-

**PSK**  
architect  
*Your Home Extension Specialists*  
PSK Cheltenham Ltd  
41 Bath Road  
Cheltenham  
GL53 7HQ  
Tel. 01242 304477

TITLE  
**Mrs. Kimberly Tyler**  
32 Field View Lane  
Whitcombe  
Gloucester  
GL3 4XB

DESCRIPTION  
**Proposed New Dwelling**  
**Site Plan & Block Plans**  
**As Existing & Proposed**

DATE 29.11.23	SCALE 1:500 @ A3
DRAWN ED	CHECKED PSK

881-04