


Only figured dimensions are to be used for construction purposes.
 This drawing must be read in conjunction with all relevant details for the project.
 All dimensions are to be checked on site prior to commencement and any discrepancy reported to Young Architecture.
 This drawing is copyright.

Rev	Amendments	By	Chkd	Date




Front (North) Elevation / Existing
1:100

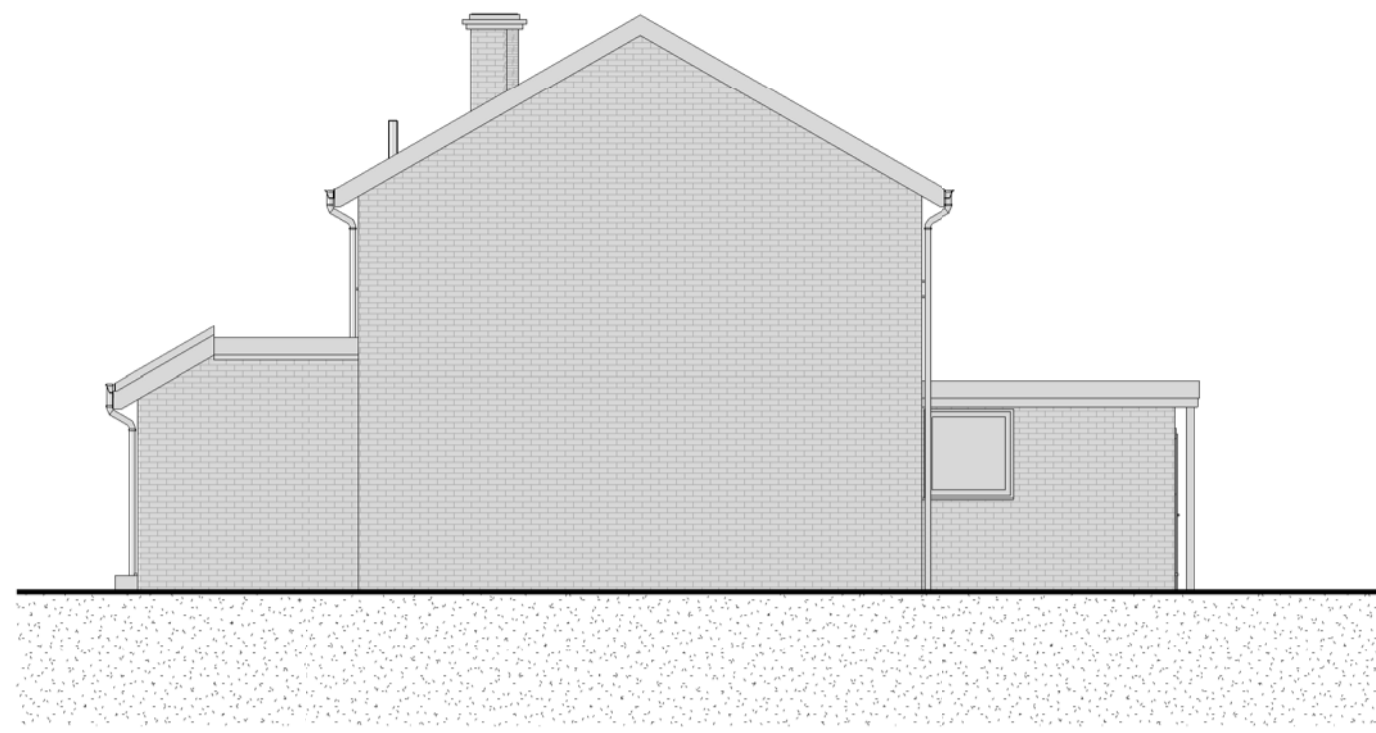


Side (East) Elevation / Existing
1:100




Rear (South) Elevation / Existing
1:100

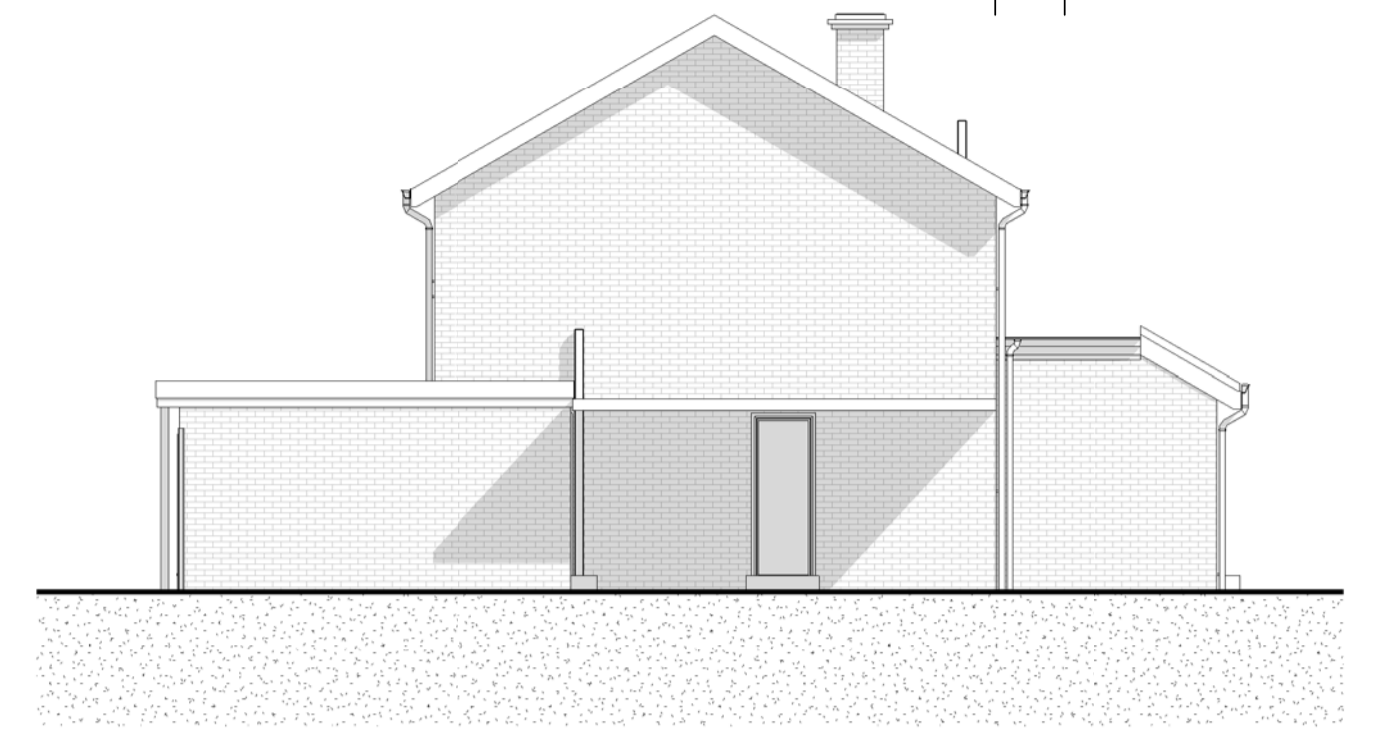


Side (West) Elevation / Existing
1:100

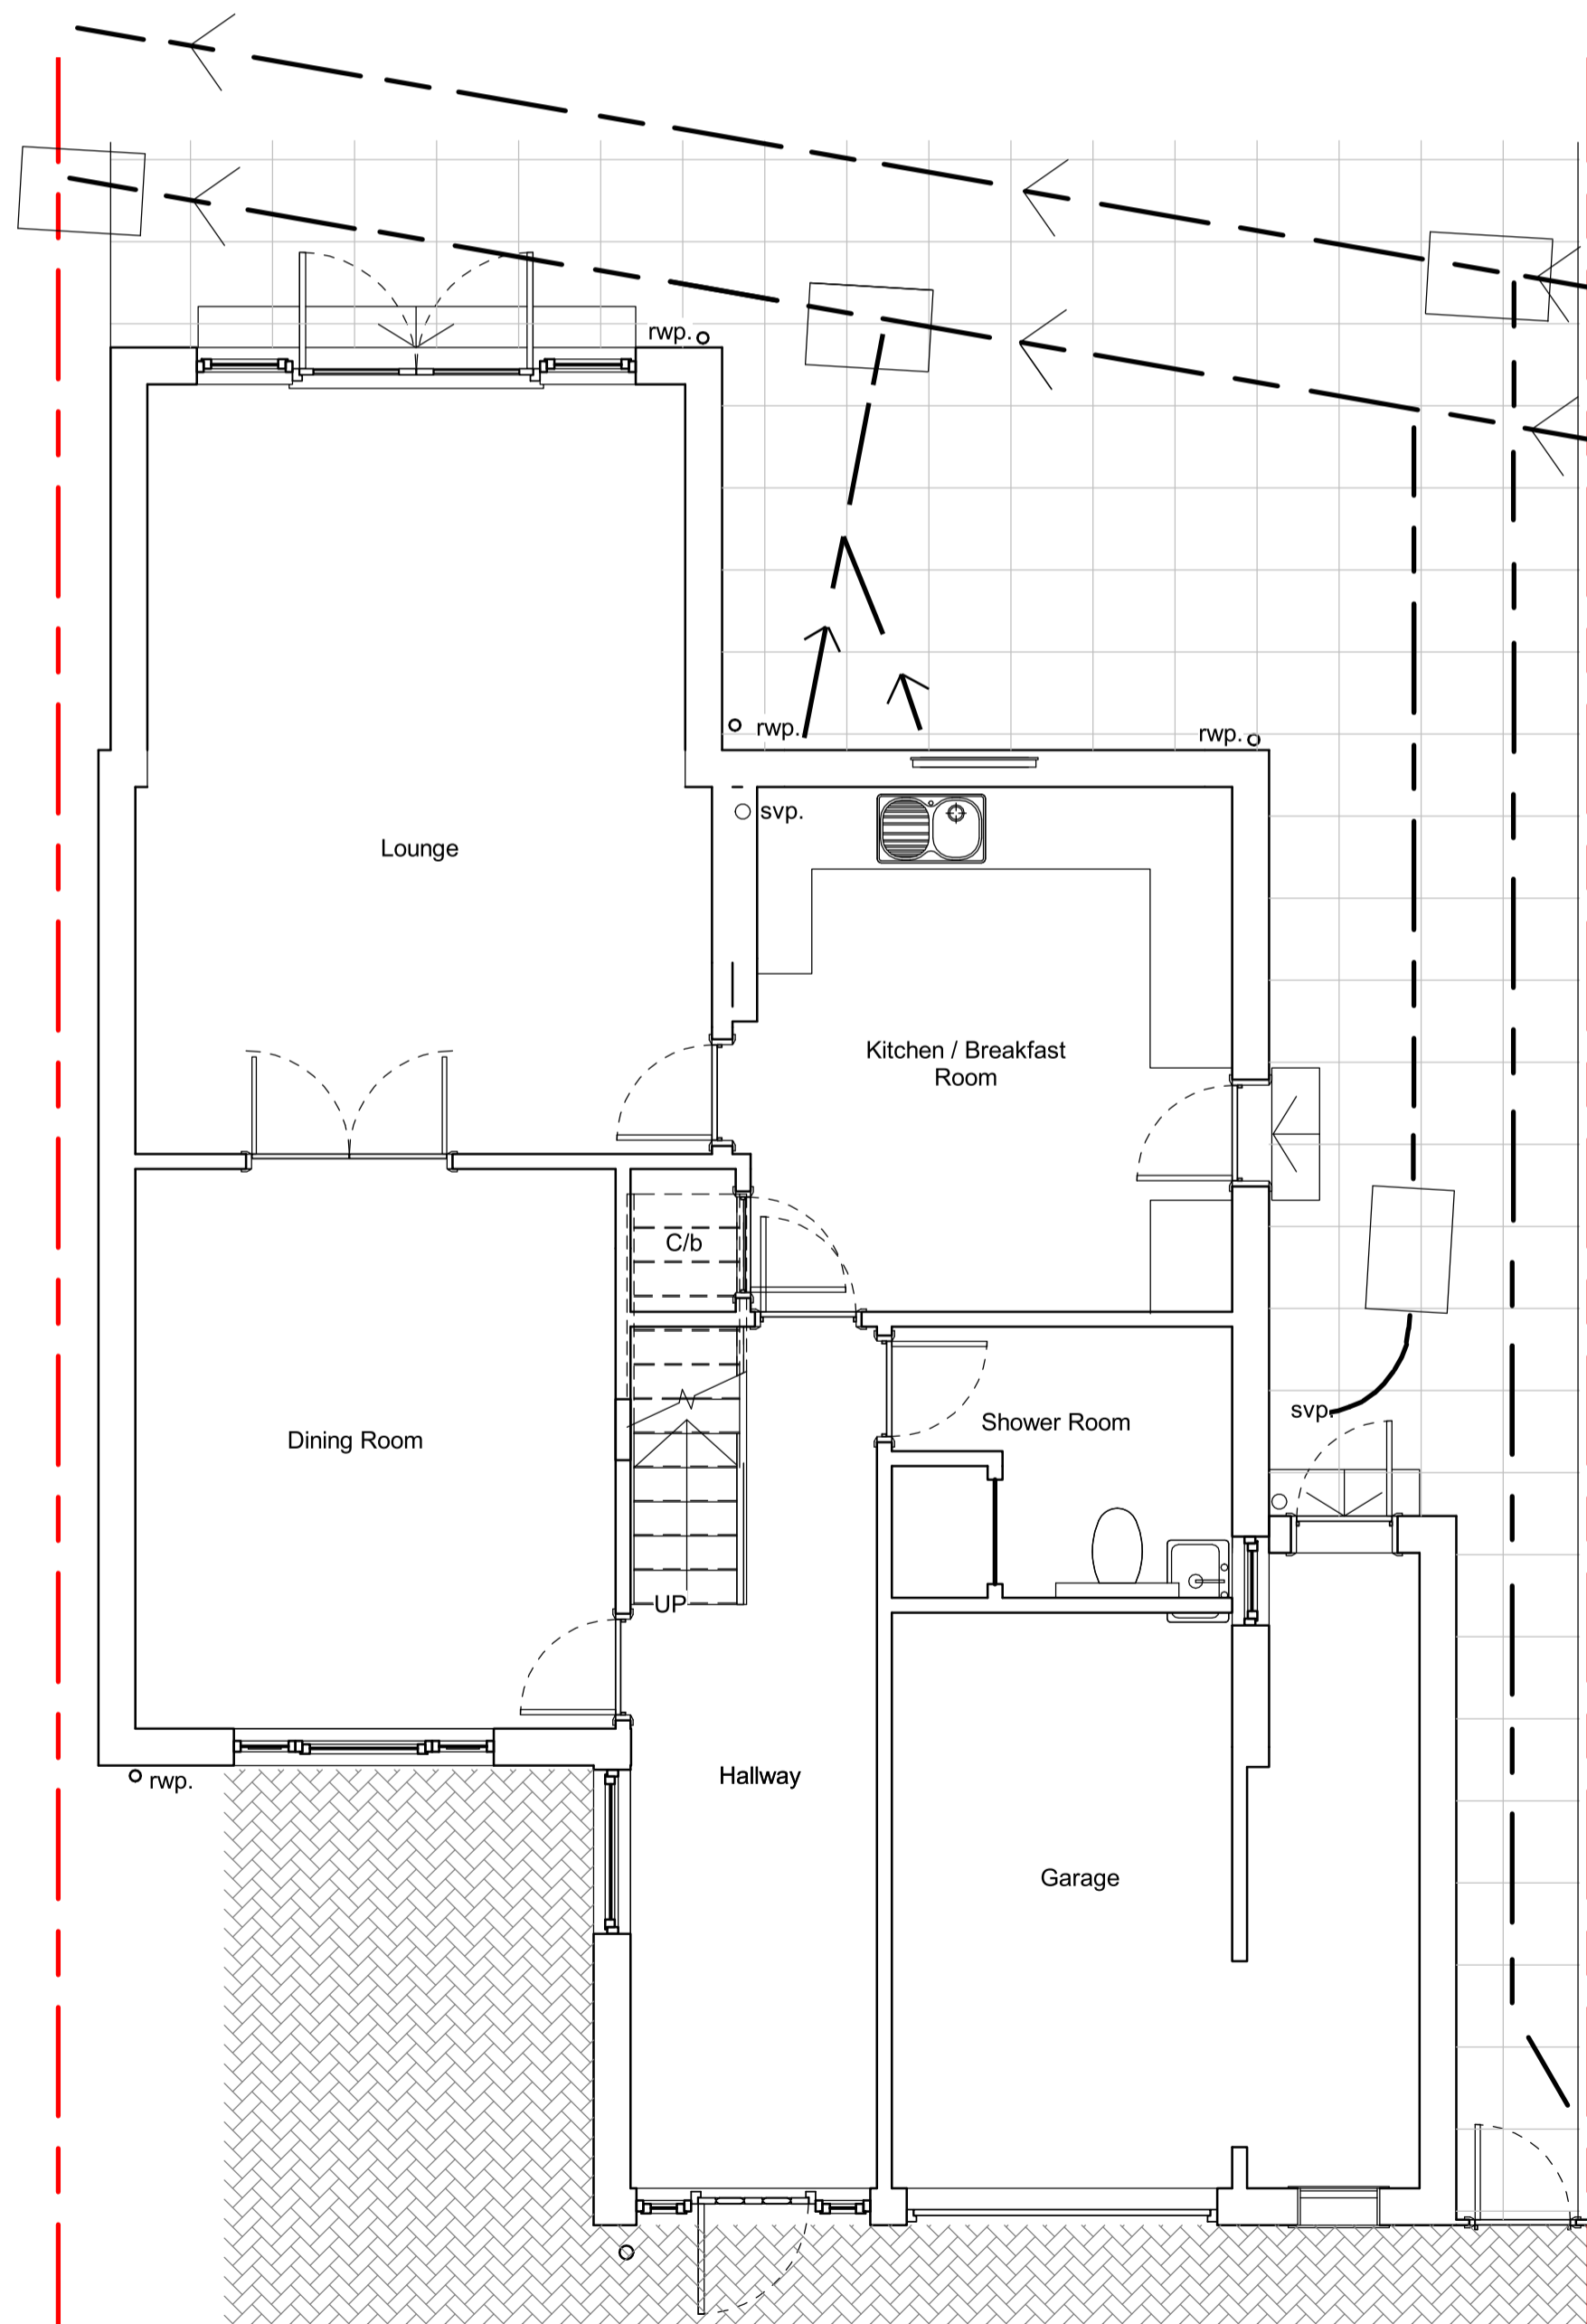


Ground Floor Plan / Existing
1:50

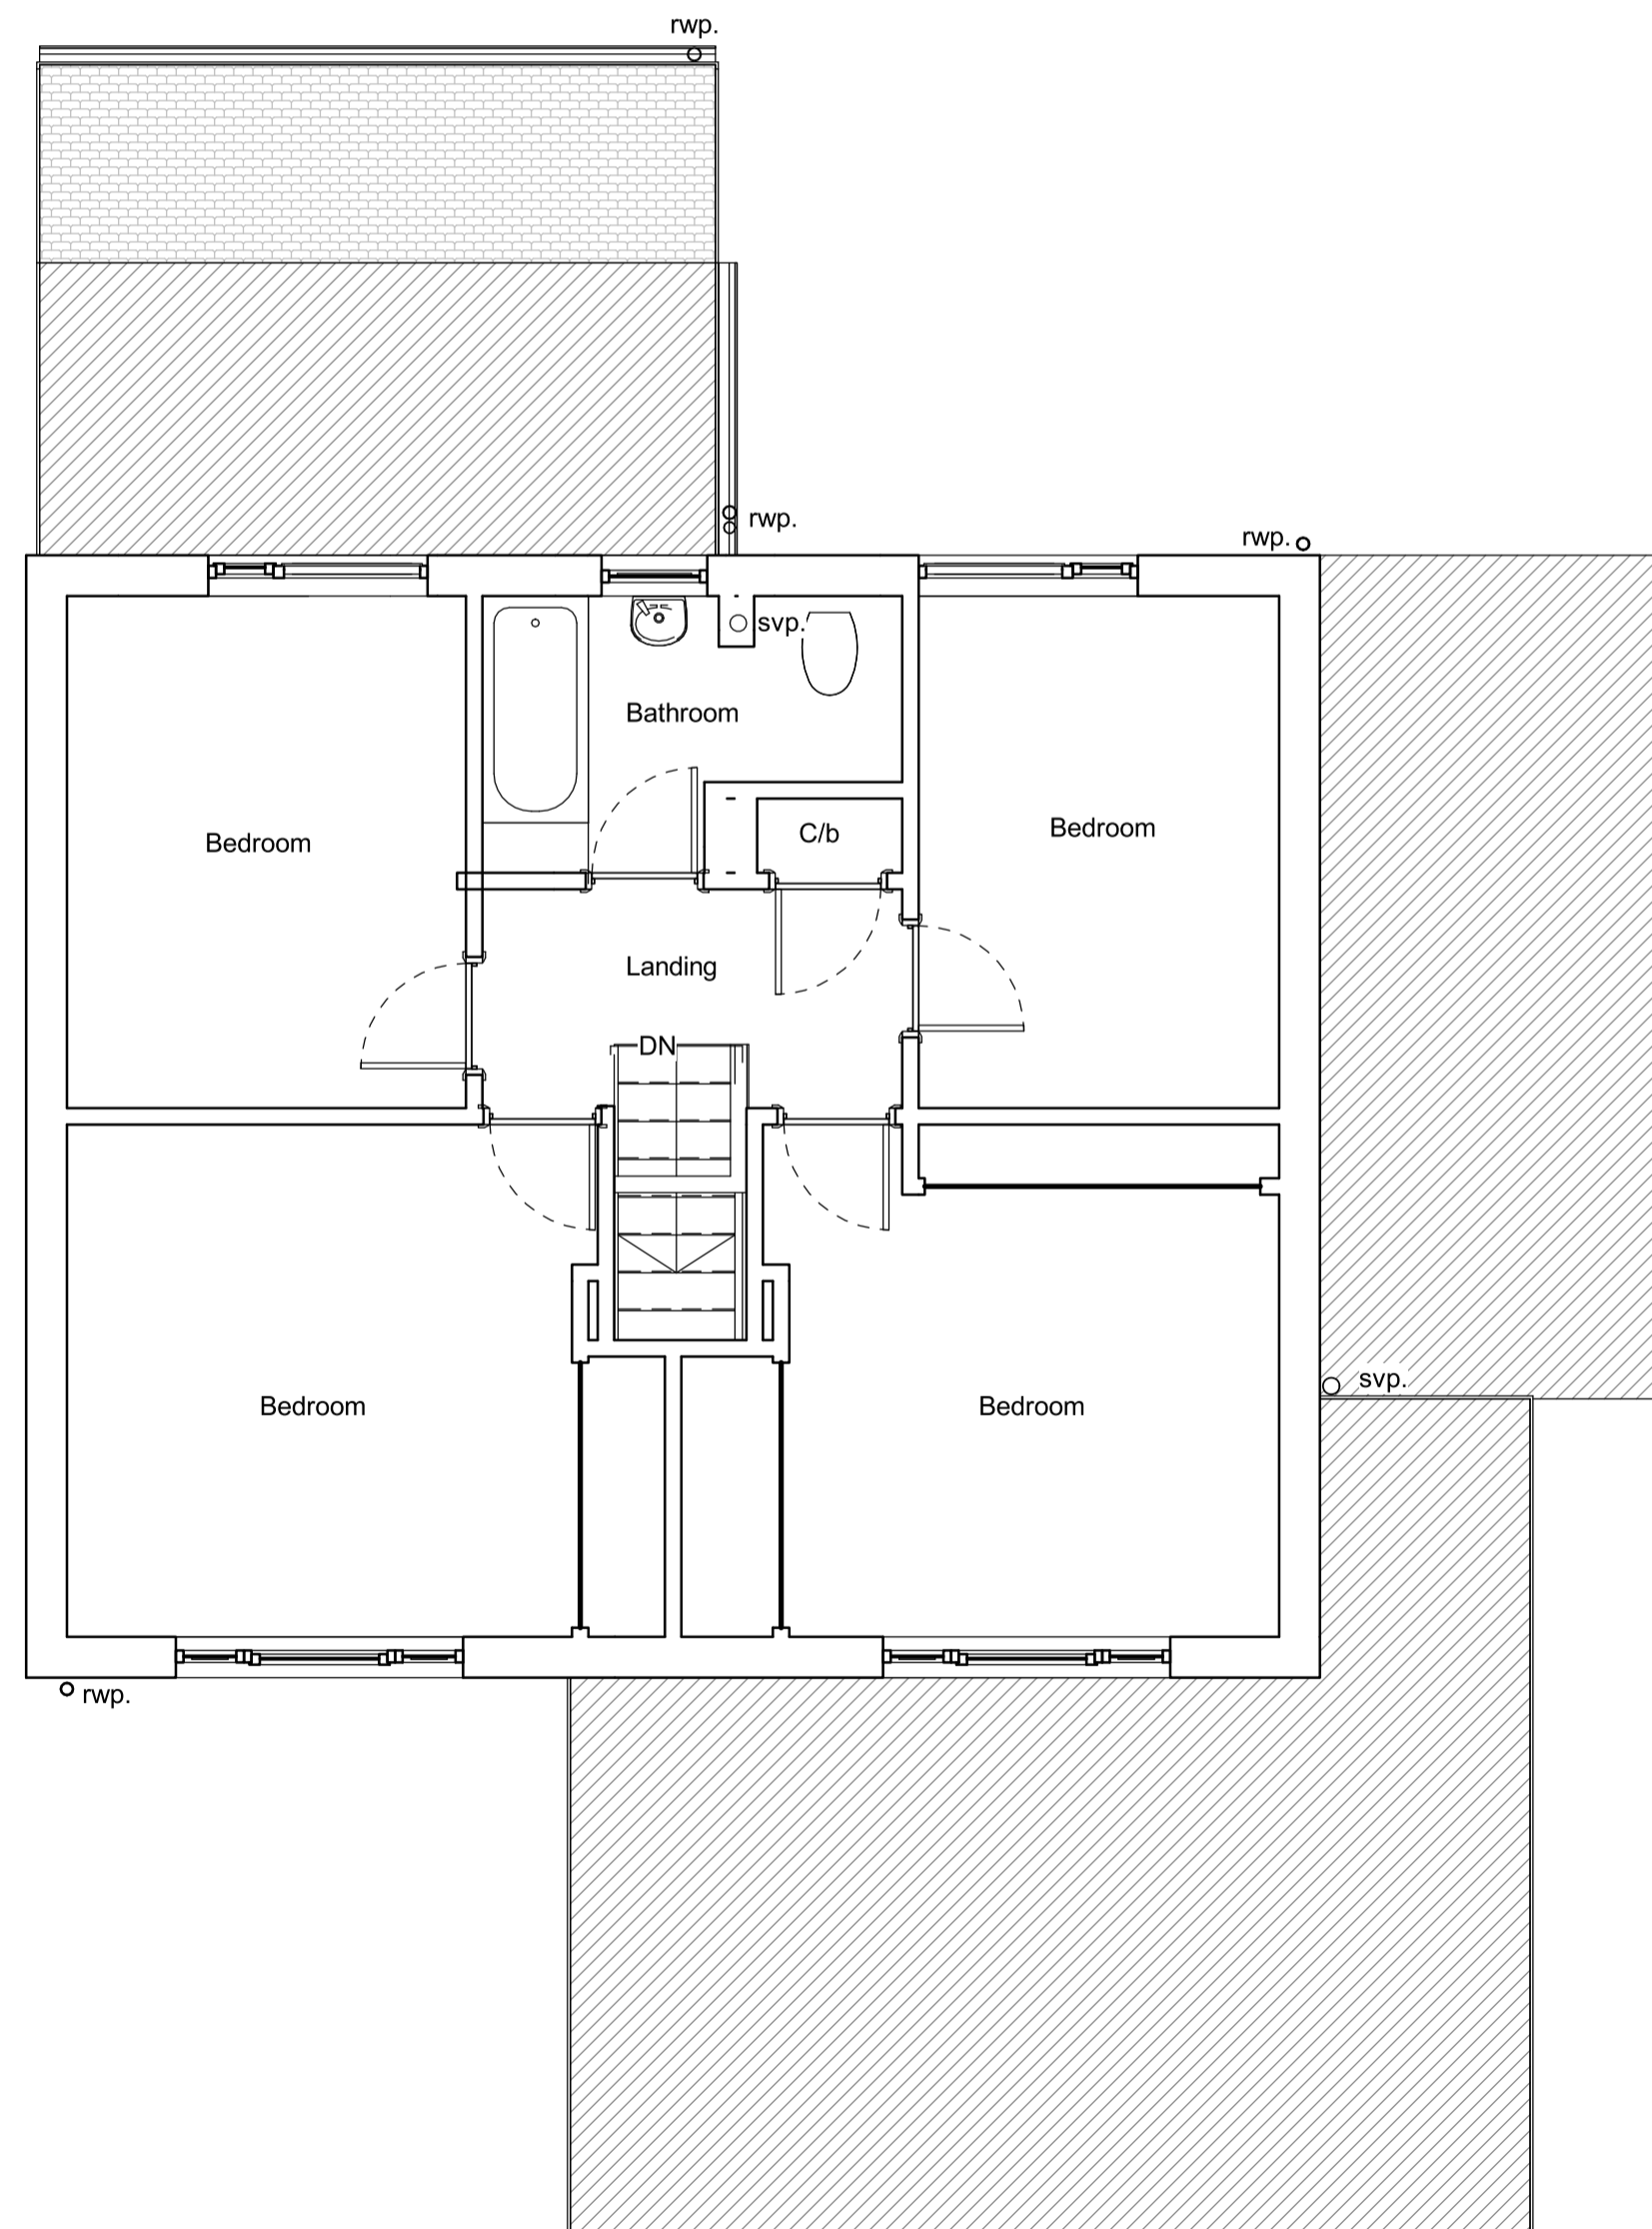

First Floor Plan / Existing
1:50

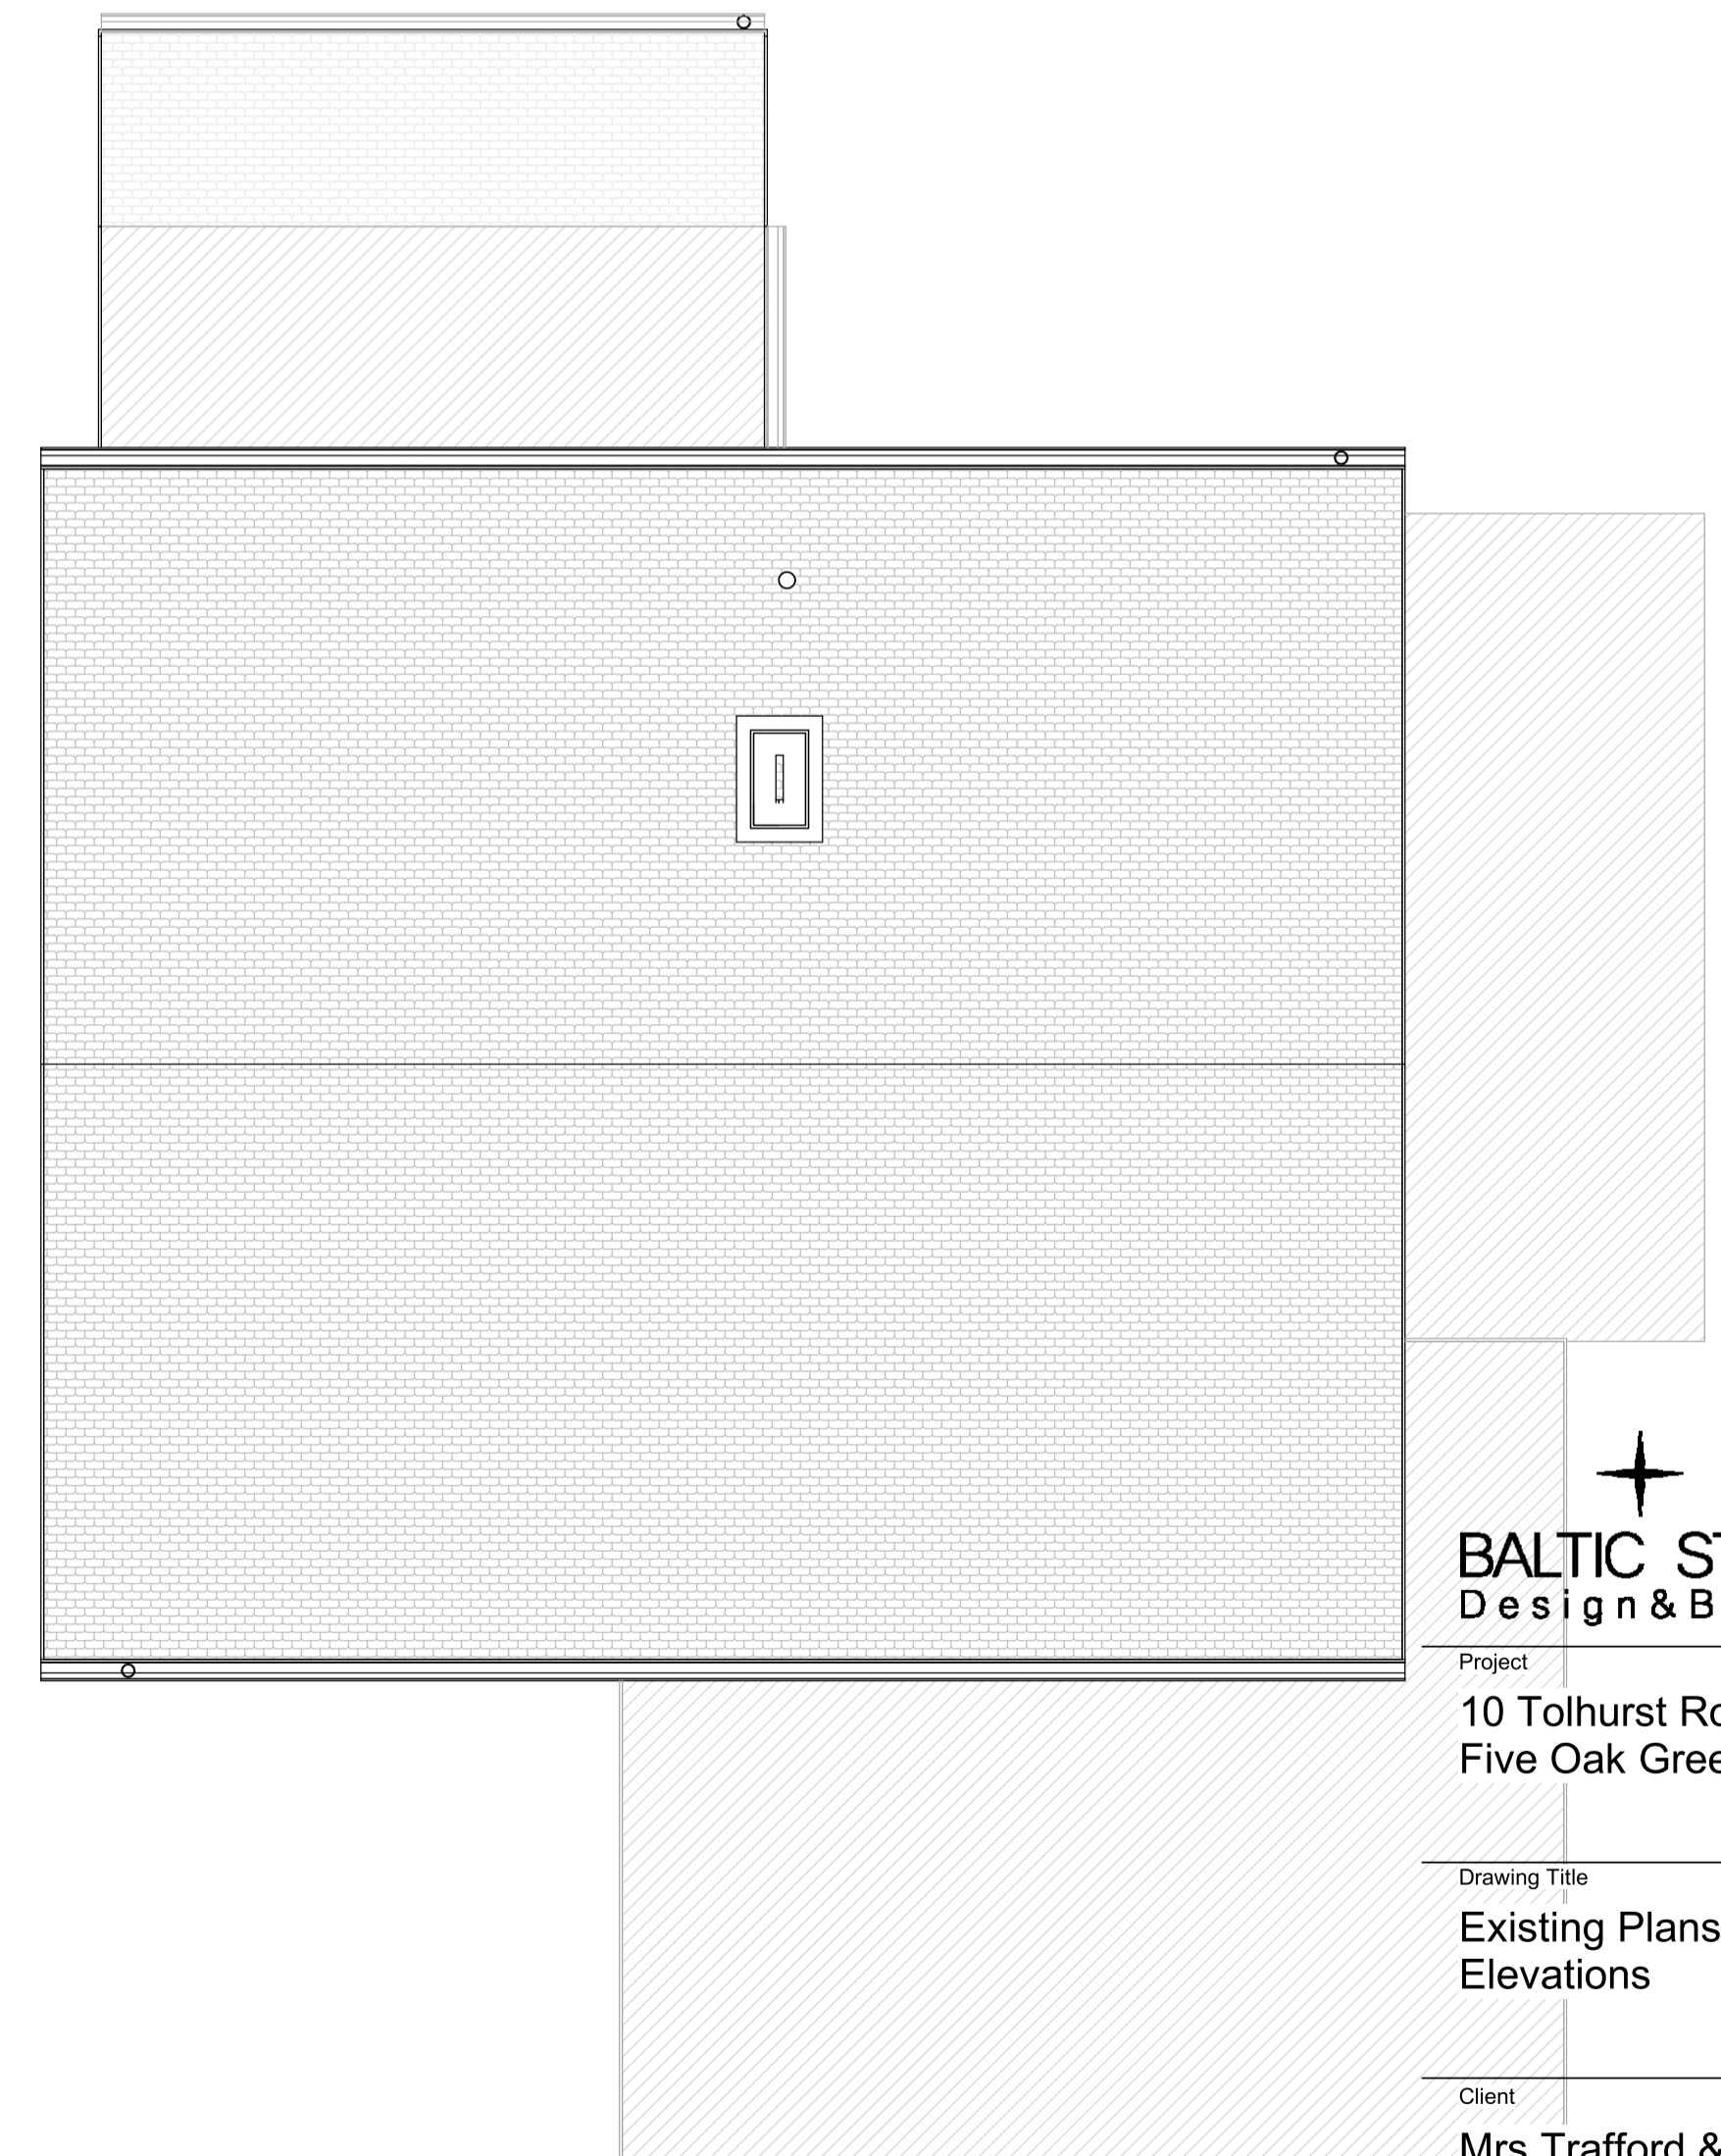

Roof Plan / Existing
1:50

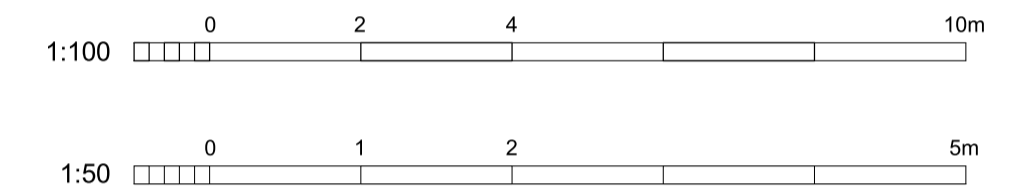

BALTIC STAR
 Design & Build
 The Workshop, Upper Birchhells
 Langton Green, Tunbridge Wells, TN3 0EG
 Tel: 01732 671 101
 E-mail: info@balticstarbuild.co.uk

Project
 10 Tolhurst Road
 Five Oak Green

Drawing Title
 Existing Plans and Elevations

Client
 Mrs Trafford & Mr Hodgeson

Drawing Status
 Planning

Drawing No. Scale Date Drawn By
 693-02 1:50 / 1:100 @ A1 Jun, 2021 AB