



Notes

All dimensions are to be checked prior to construction and any discrepancies are to be identified to the architect. Once printed and distributed, this document is assumed uncontrolled
Copyright reserved.

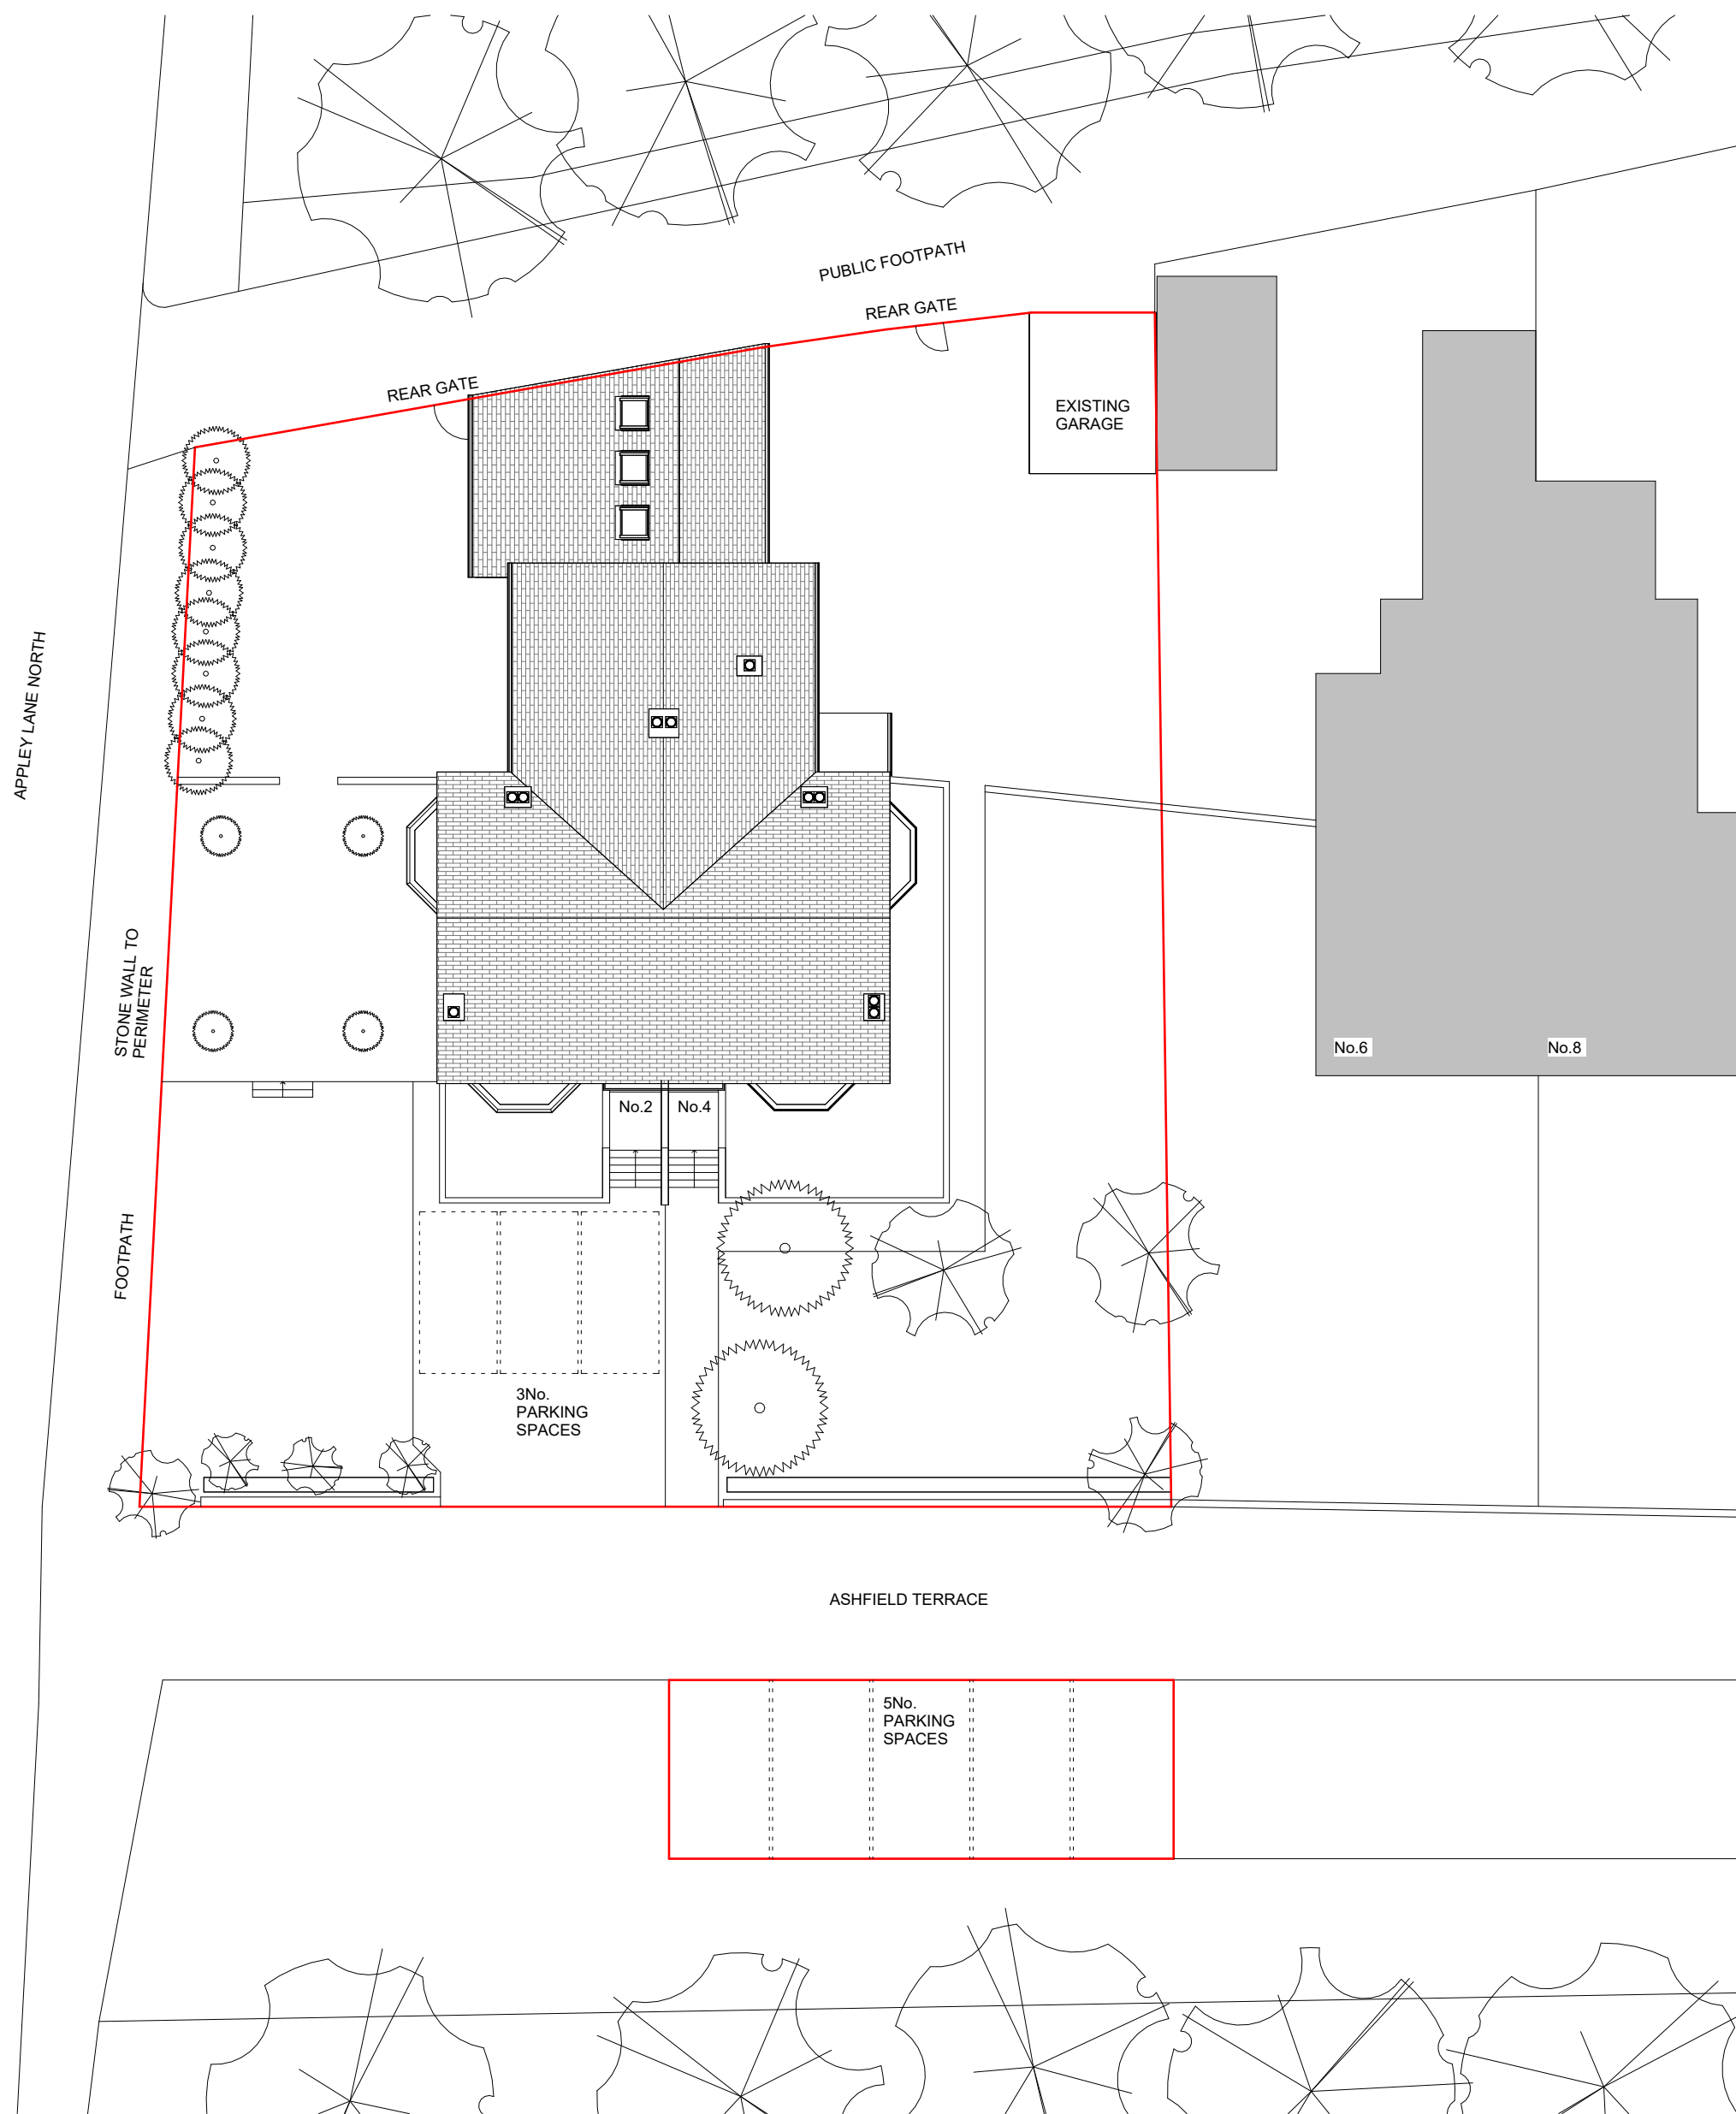

1 Existing - Site Plan
1 : 200

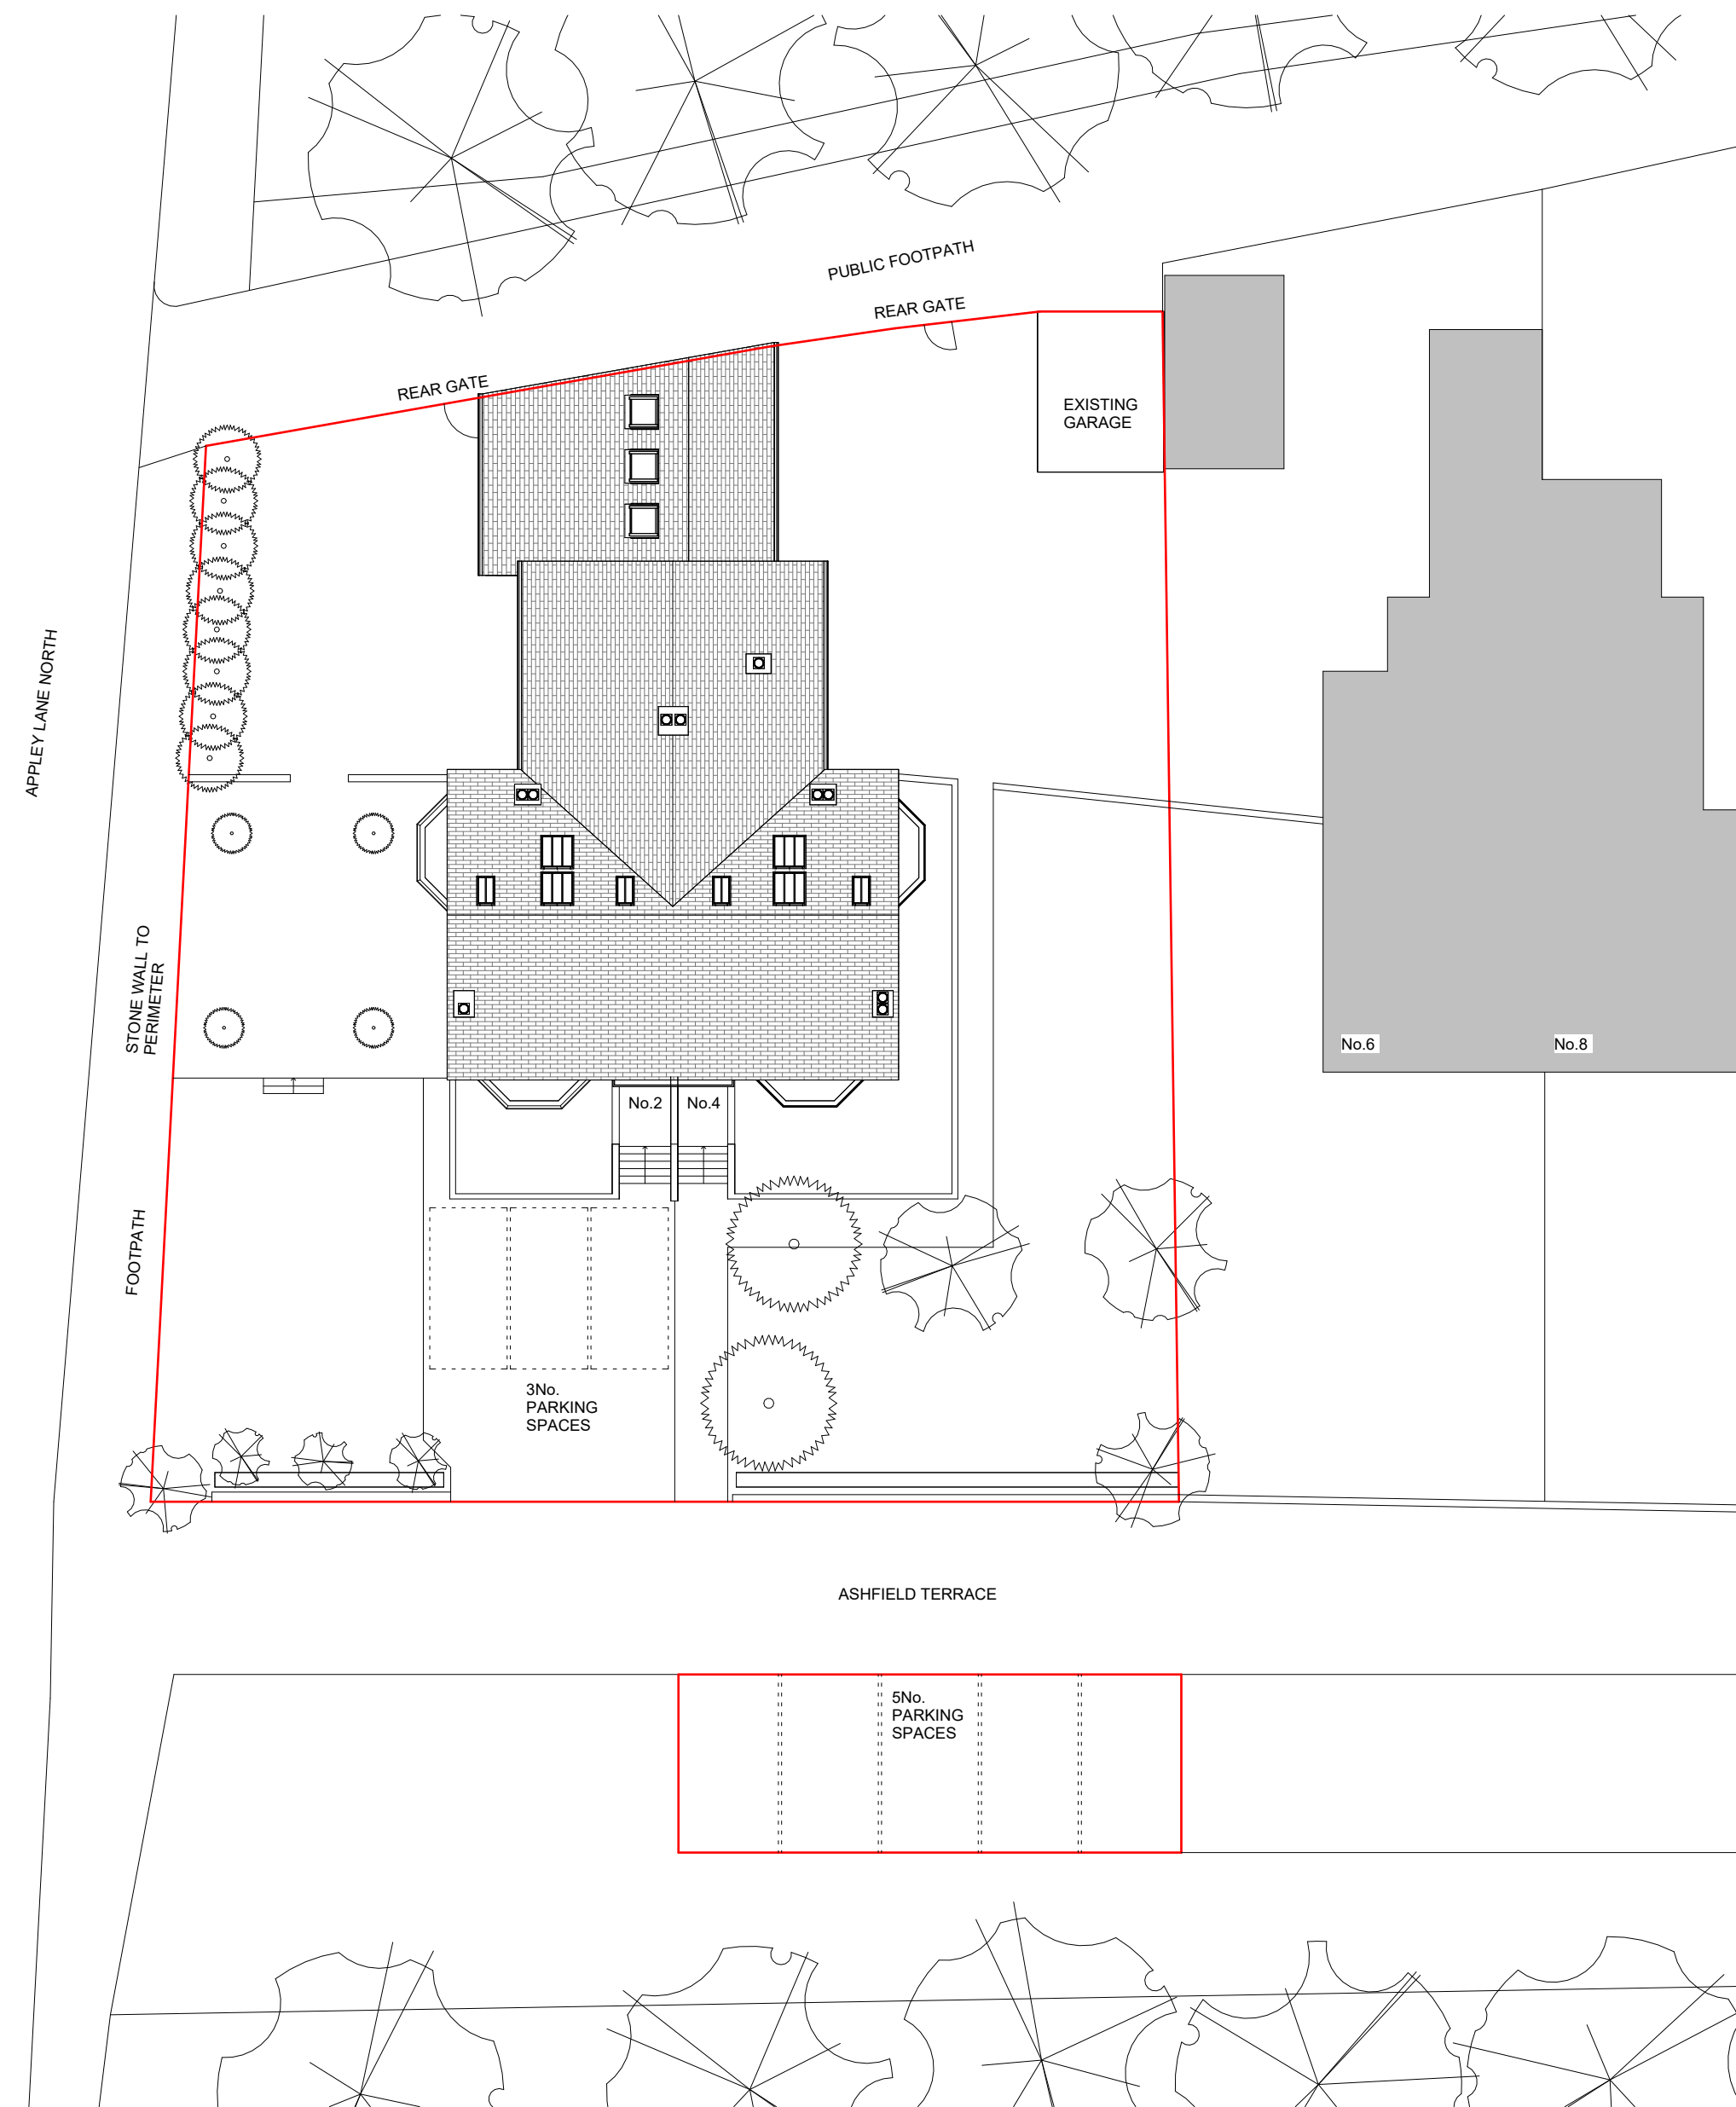

2 Proposed - Site Plan
1 : 200

Rev	By	Description	Date
P2	PW	Planning	11/12/2023
P1	RG	Stage 2 Concept Design Draft Issue	25/10/23

Status: Suitable for Information
S2

Client: David & Judith Hall

Project: 2-4 Ashfield Terrace



2-4 Ashfield Terrace
Appley Bridge
Wigan
WN6 9AG

Title: Site Plan

Scale (@ A1)	Date	Drawn	Rev
1 : 200	11/12/2023	RG	P2

PATRICK WILSON | ARCHITECTS

Web: www.pw-a.com
Email: contact@pw-a.com
Insta: pw_architect
RIBA: 20024516
ARB: 083053D

 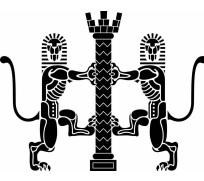

Drawing Number: ASH-PWA-VV-XX-DR-A-(SP)-0100