



Notes

All dimensions are to be checked prior to construction and any discrepancies are to be identified to the architect. Once printed and distributed, this document is assumed uncontrolled.  
Copyright reserved.

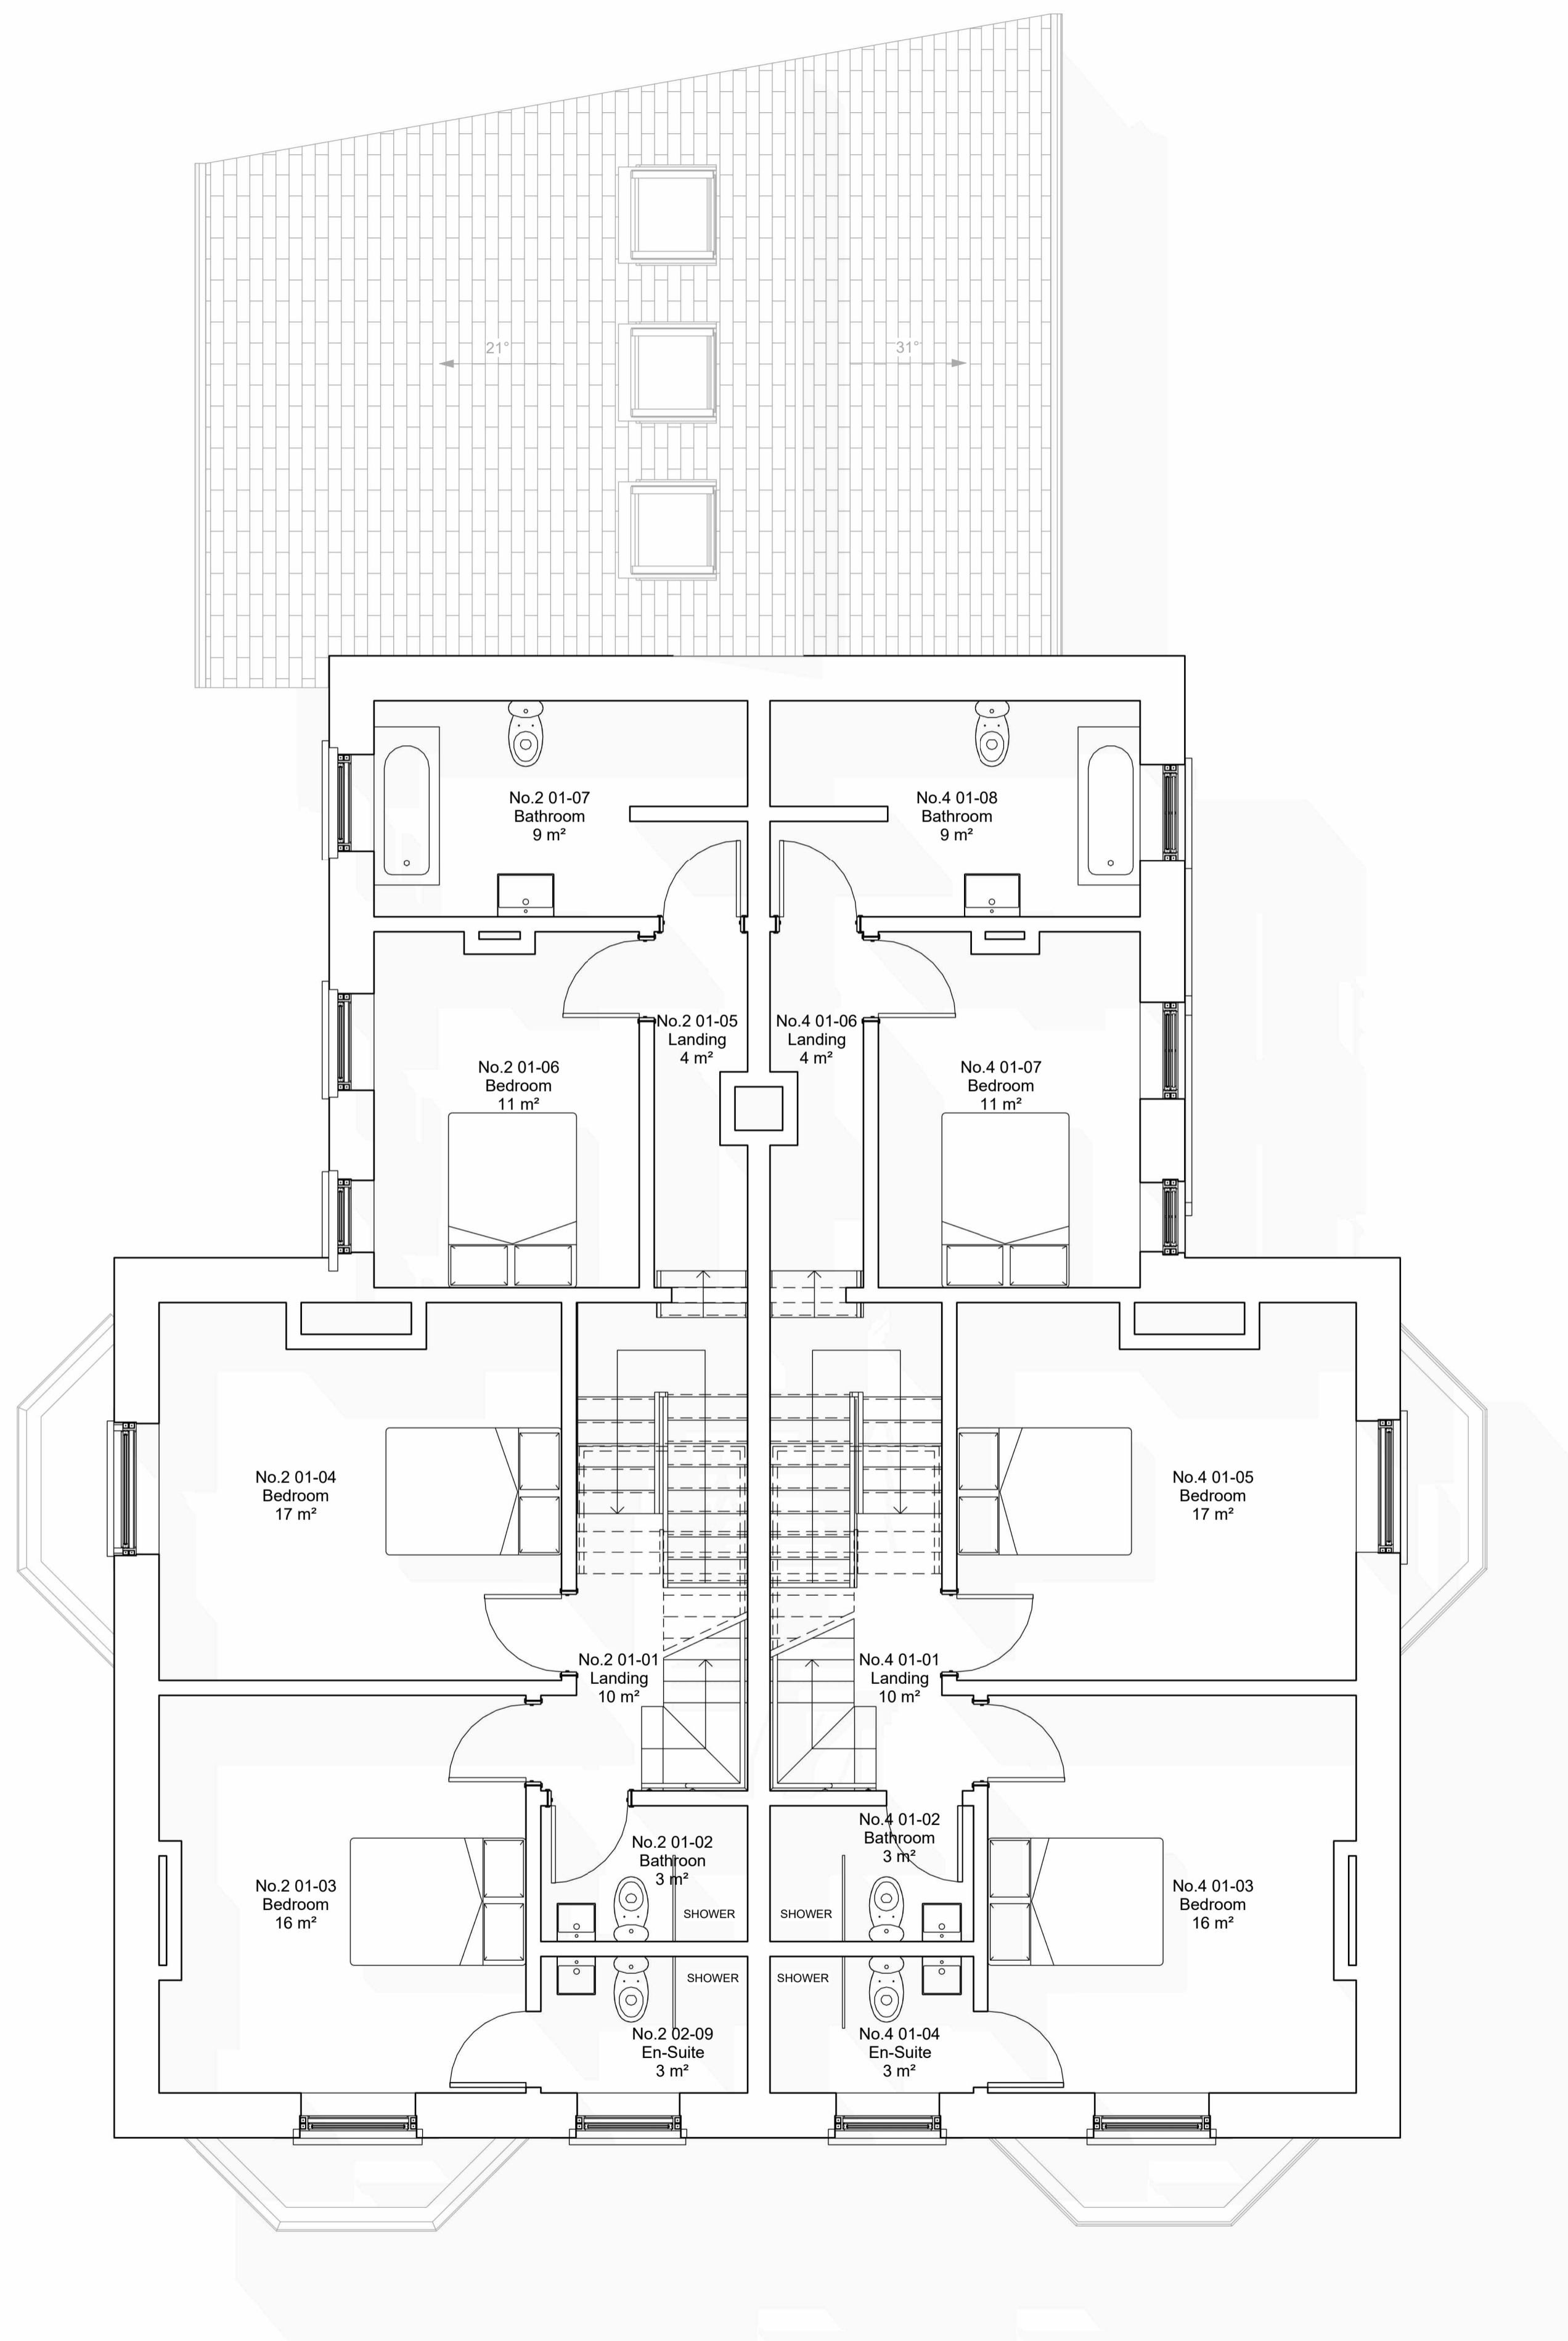

1 Proposed - Level 01  
1 : 50

 

P2	PW	Planning	11/12/2023
P1	RG	Stage 2 Concept Design Draft Issue	25/10/23
Rev	By	Description	Date

Status: Suitable for Information S2

Client: David & Judith Hall

Project: 2-4 Ashfield Terrace  
2-4 Ashfield Terrace  
Appley Bridge  
Wigan  
WN6 9AG


Title: Proposed - First Floor Plan

Scale (@ A1)	Date	Drawn	Rev
1 : 50	11/12/2023	RG	P2

PATRICK WILSON | ARCHITECTS

Web: www.pw-a.com  
Email: contact@pw-a.com  
Insta: pw\_architect

RIBA: 20024516  
ARB: 083053D

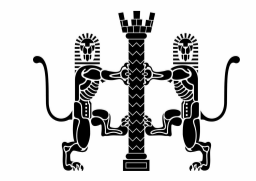

Drawing Number: ASH-PWA-VV-XX-DR-A-(GA)-0204