



Notes

All dimensions are to be checked prior to construction and any discrepancies are to be identified to the architect. Once printed and distributed, this document is assumed uncontrolled
Copyright reserved.

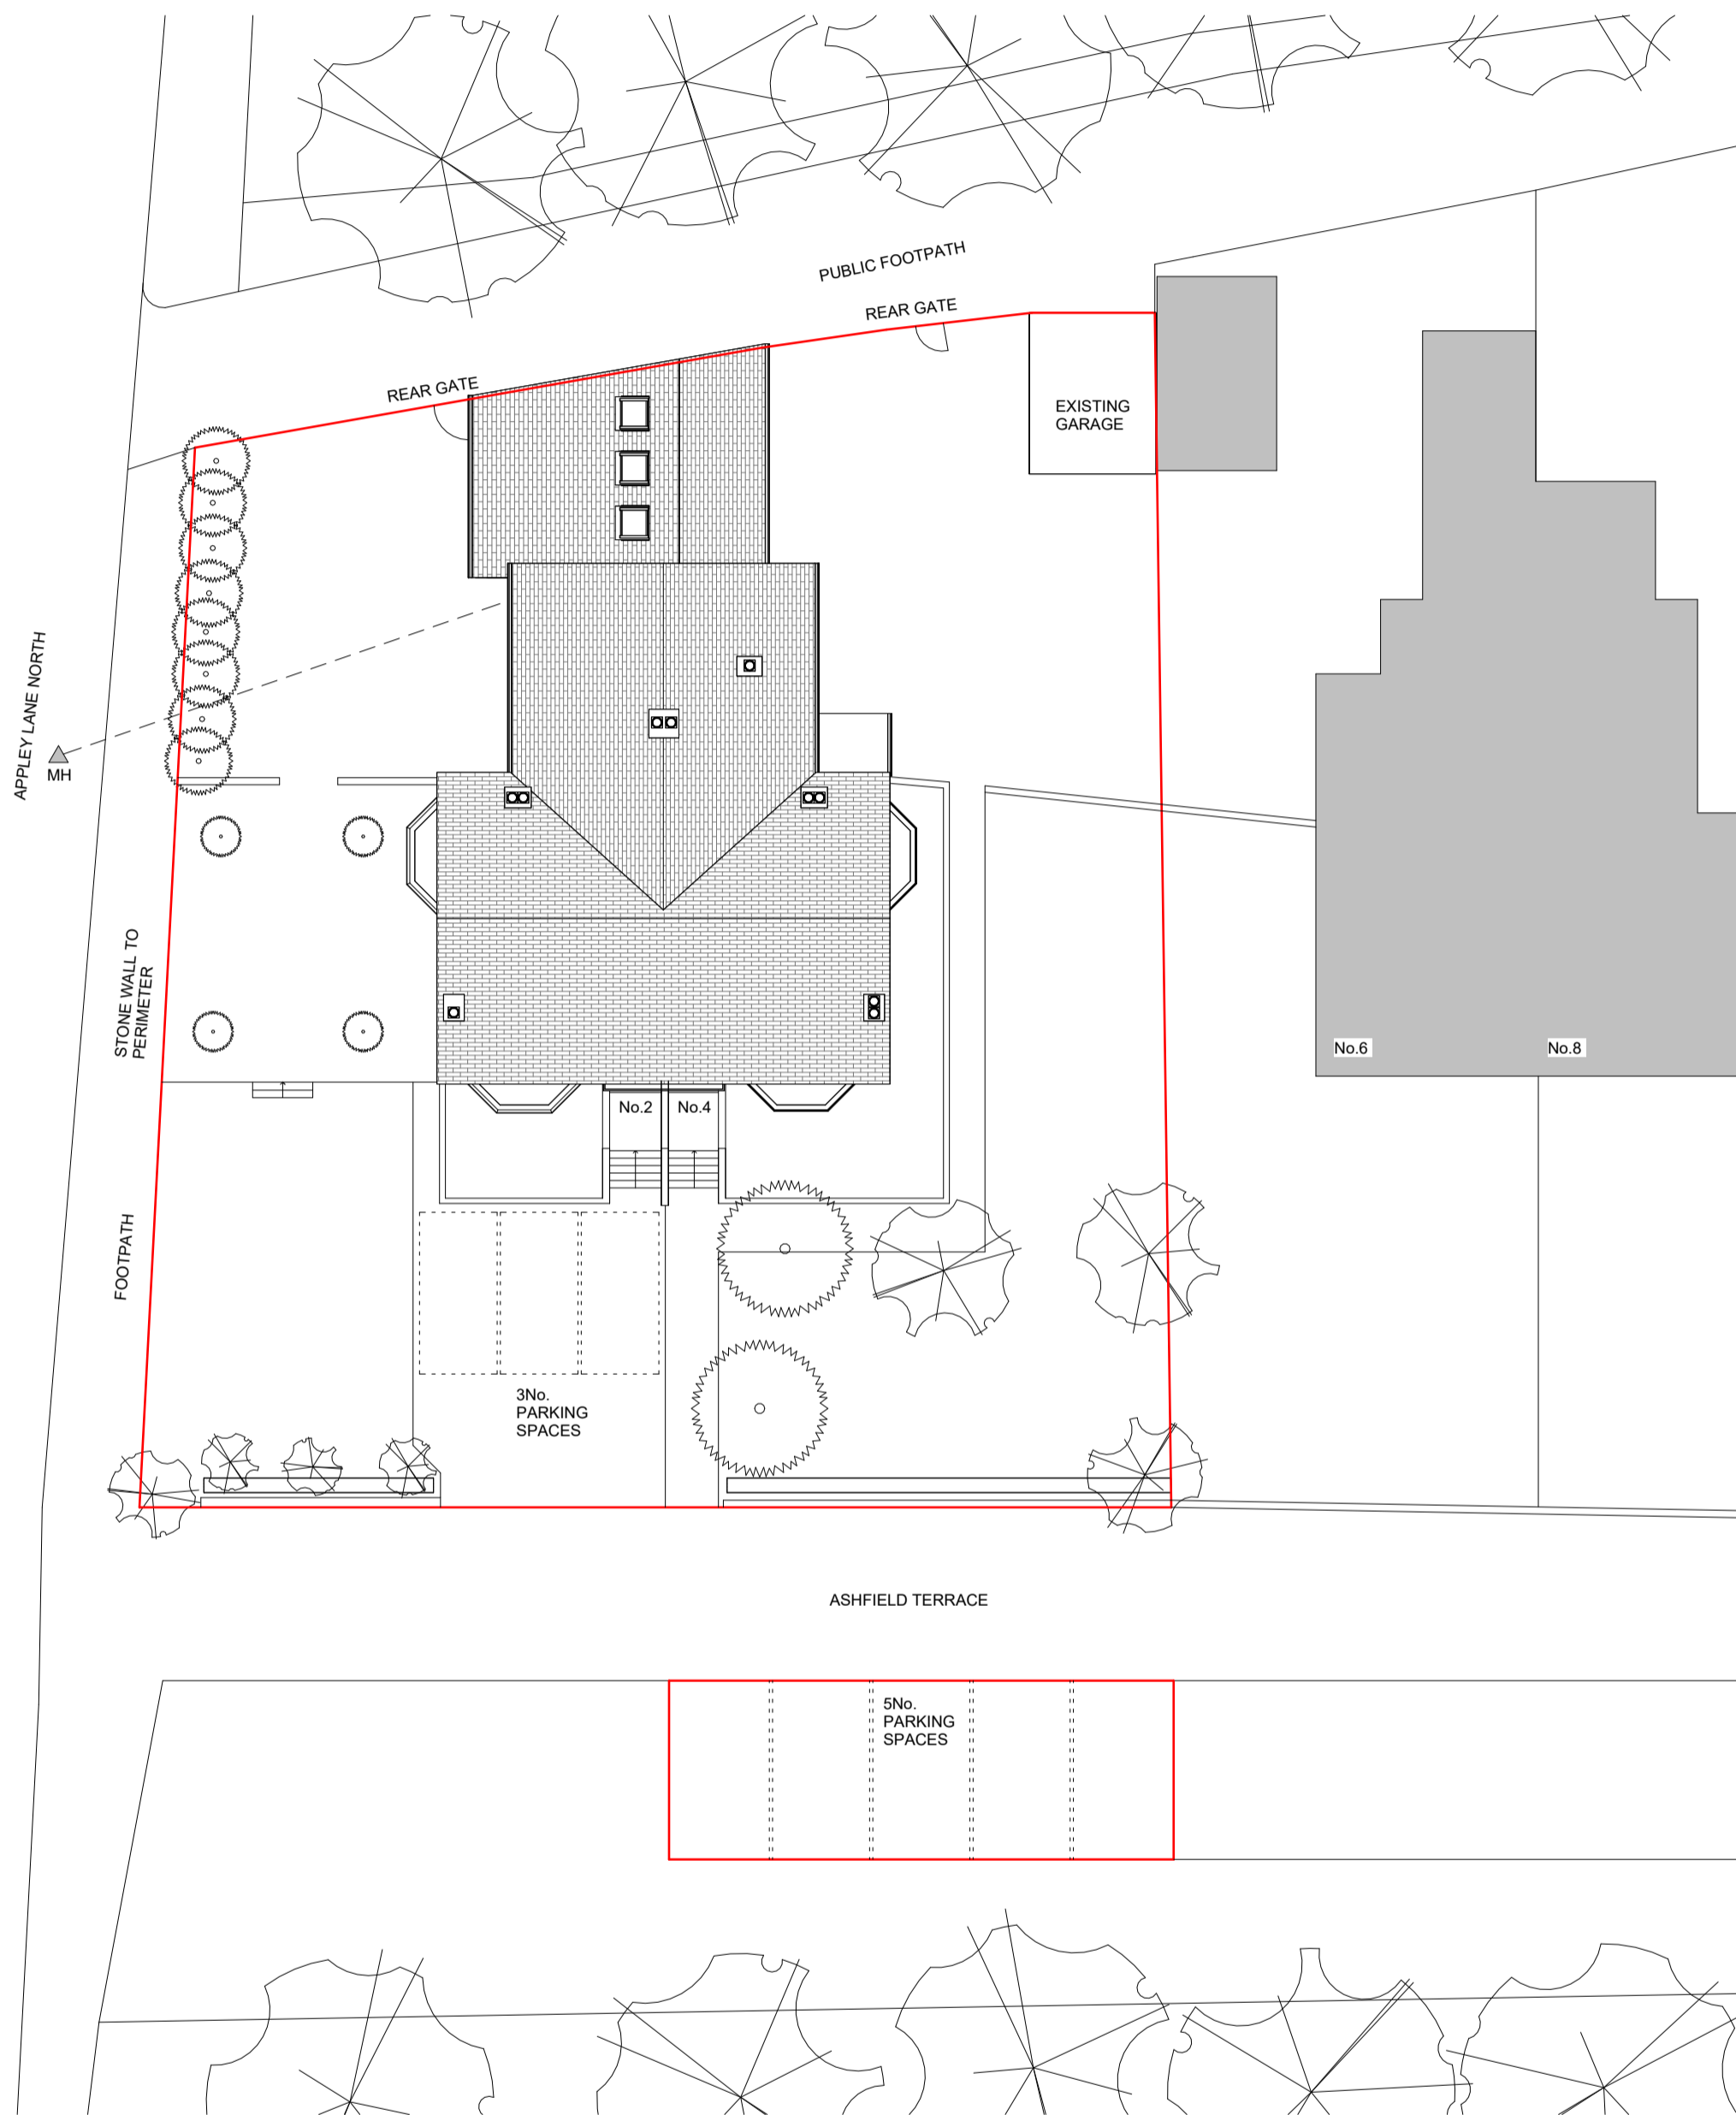

1 Existing - Site Plan
1 : 200

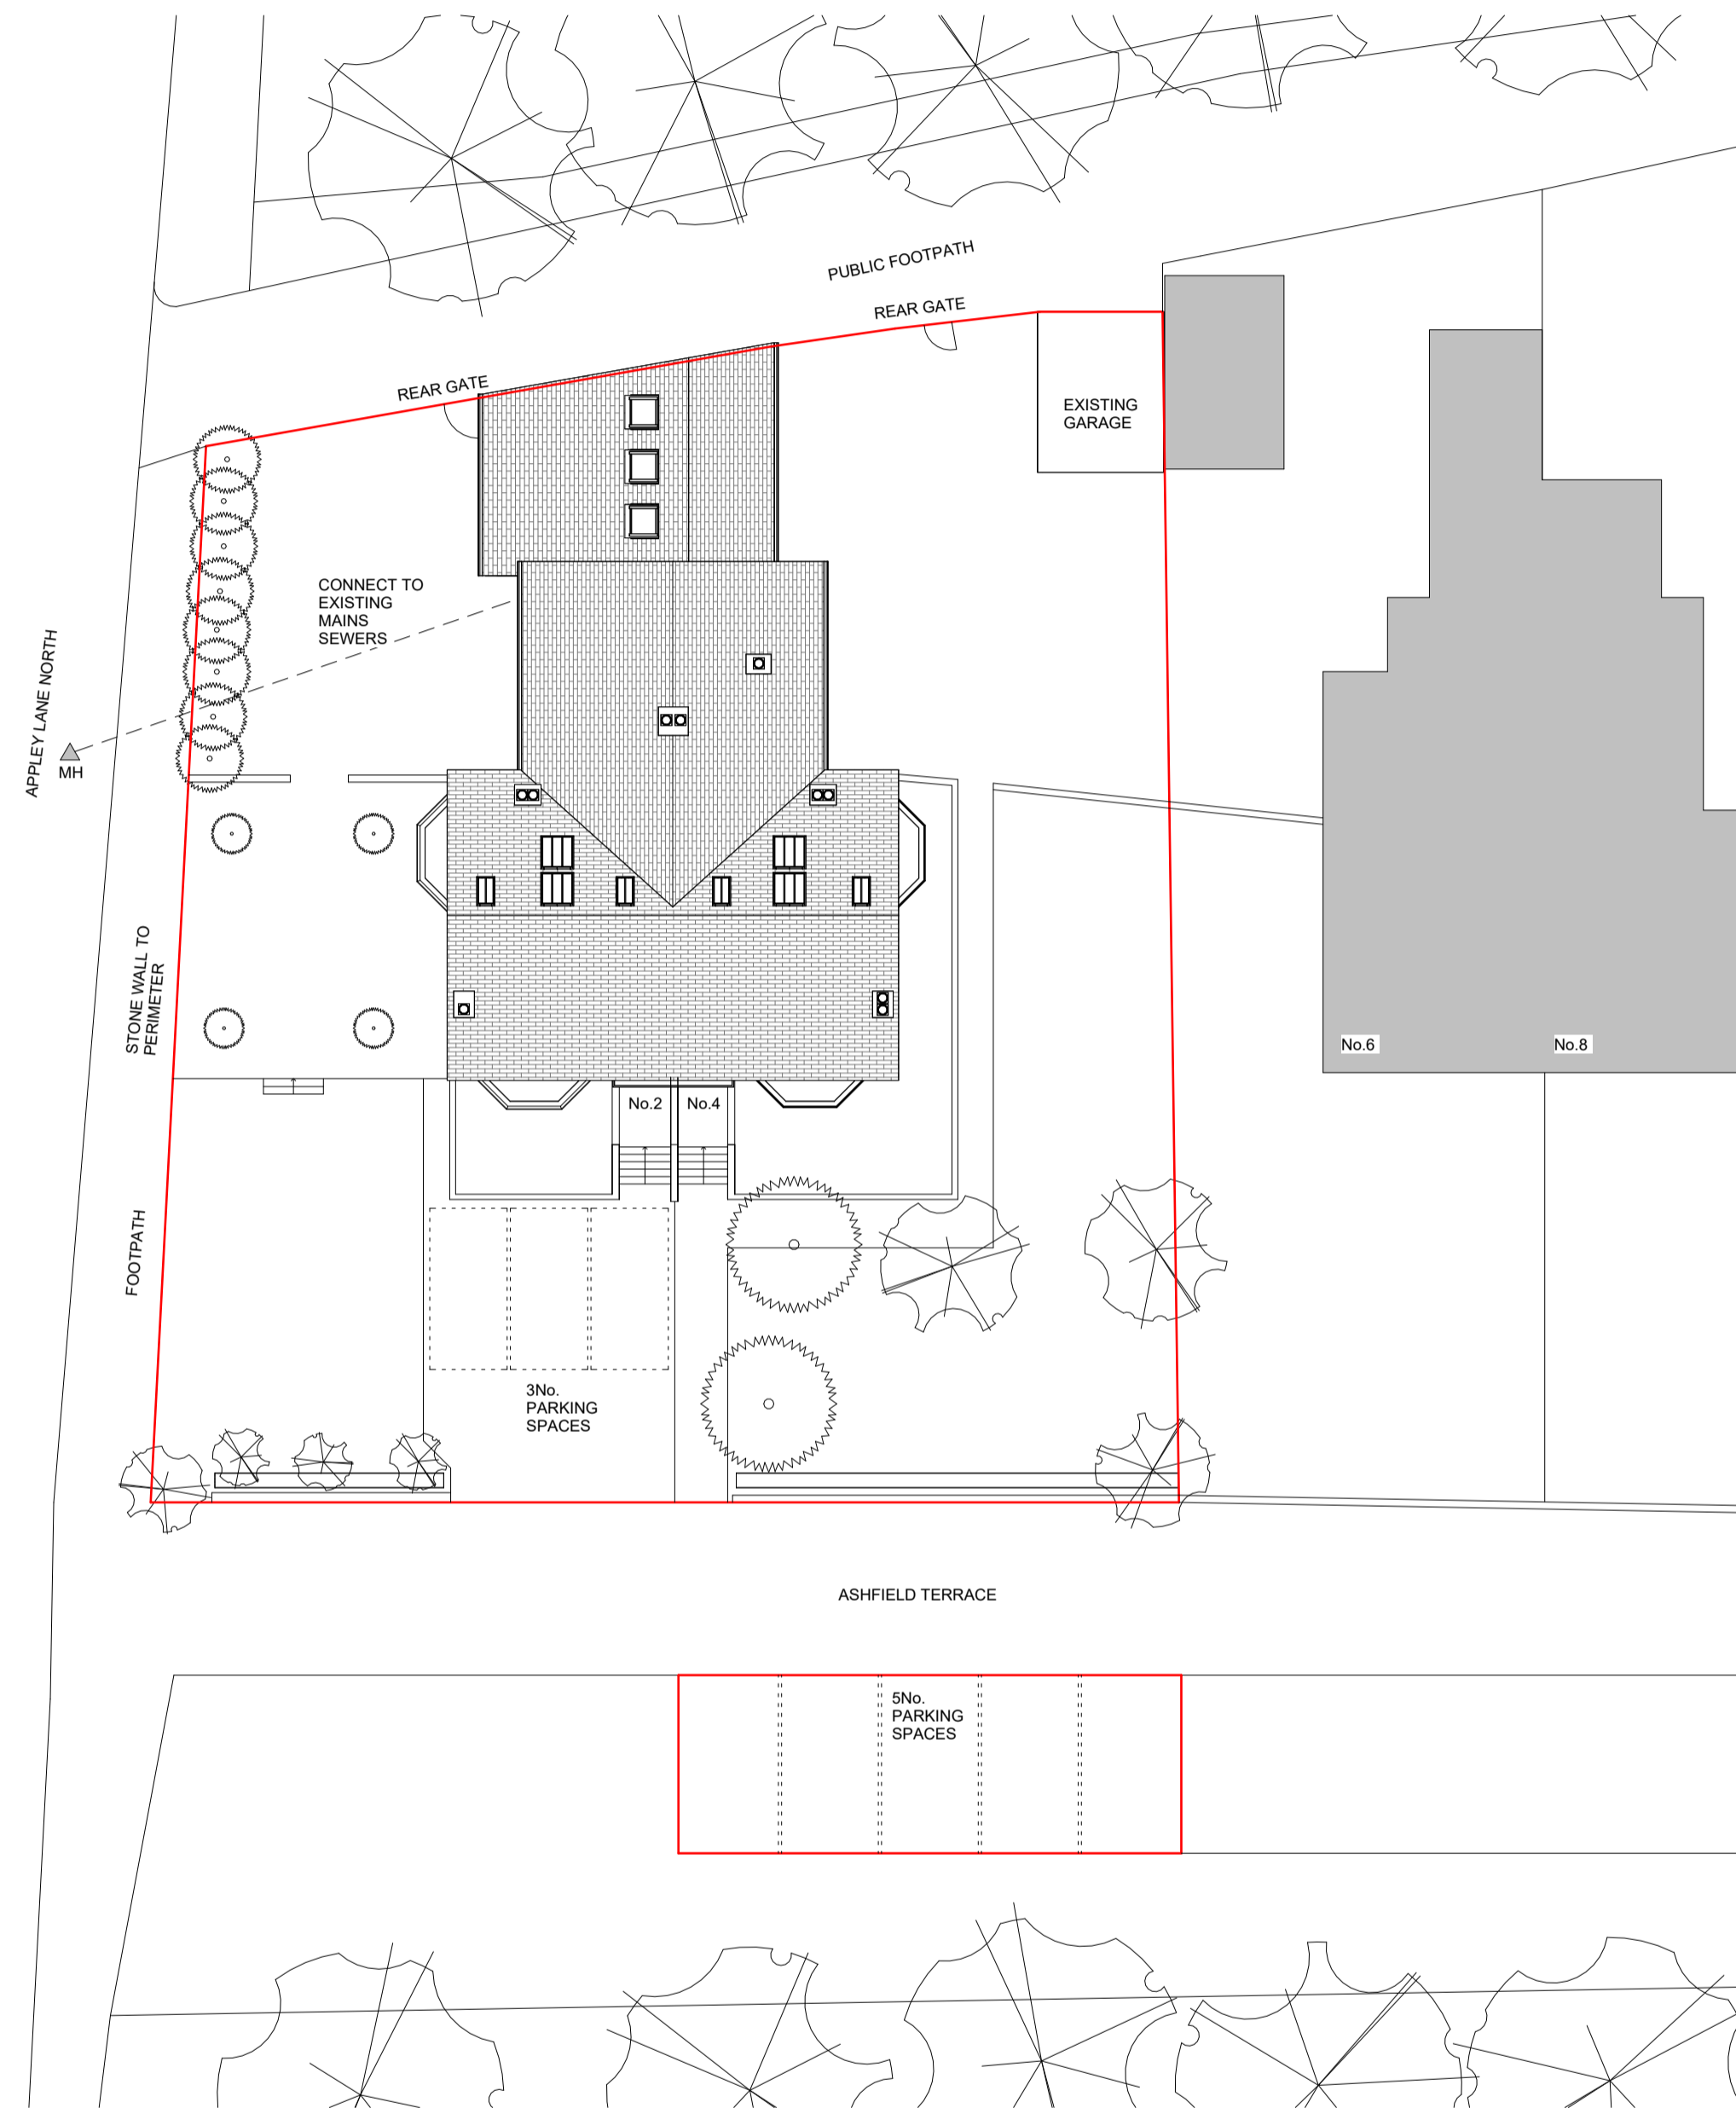

2 Proposed - Site Plan
1 : 200

P4	RG	Mains Drainage	17/01/2024
P3	RG	SE Quotation Issue	03/01/2024
P2	PW	Planning	11/10/2023
P1	RG	Stage 2 Concept Design Draft Issue	25/10/23
Rev	By	Description	Date

Status: Suitable for Information
Status: S2

Client: David & Judith Hall


Project: 2-4 Ashfield Terrace
2-4 Ashfield Terrace
Appley Bridge
Wigan
WN6 9AG

Title: Site Plan

Scale (@ A1)	Date	Drawn	Rev
1 : 200	17/01/2024	RG	P4

PATRICK WILSON | ARCHITECTS

Web: www.pw-a.com
Email: contact@pw-a.com
Insta: pw_architect
RIBA: 20024516
ARB: 083053D

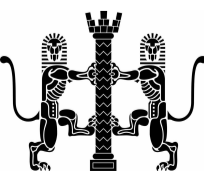

Drawing Number: ASH-PWA-VV-XX-DR-A-(SP)-0100

