



Site Plan as Existing
Scale - 1:200

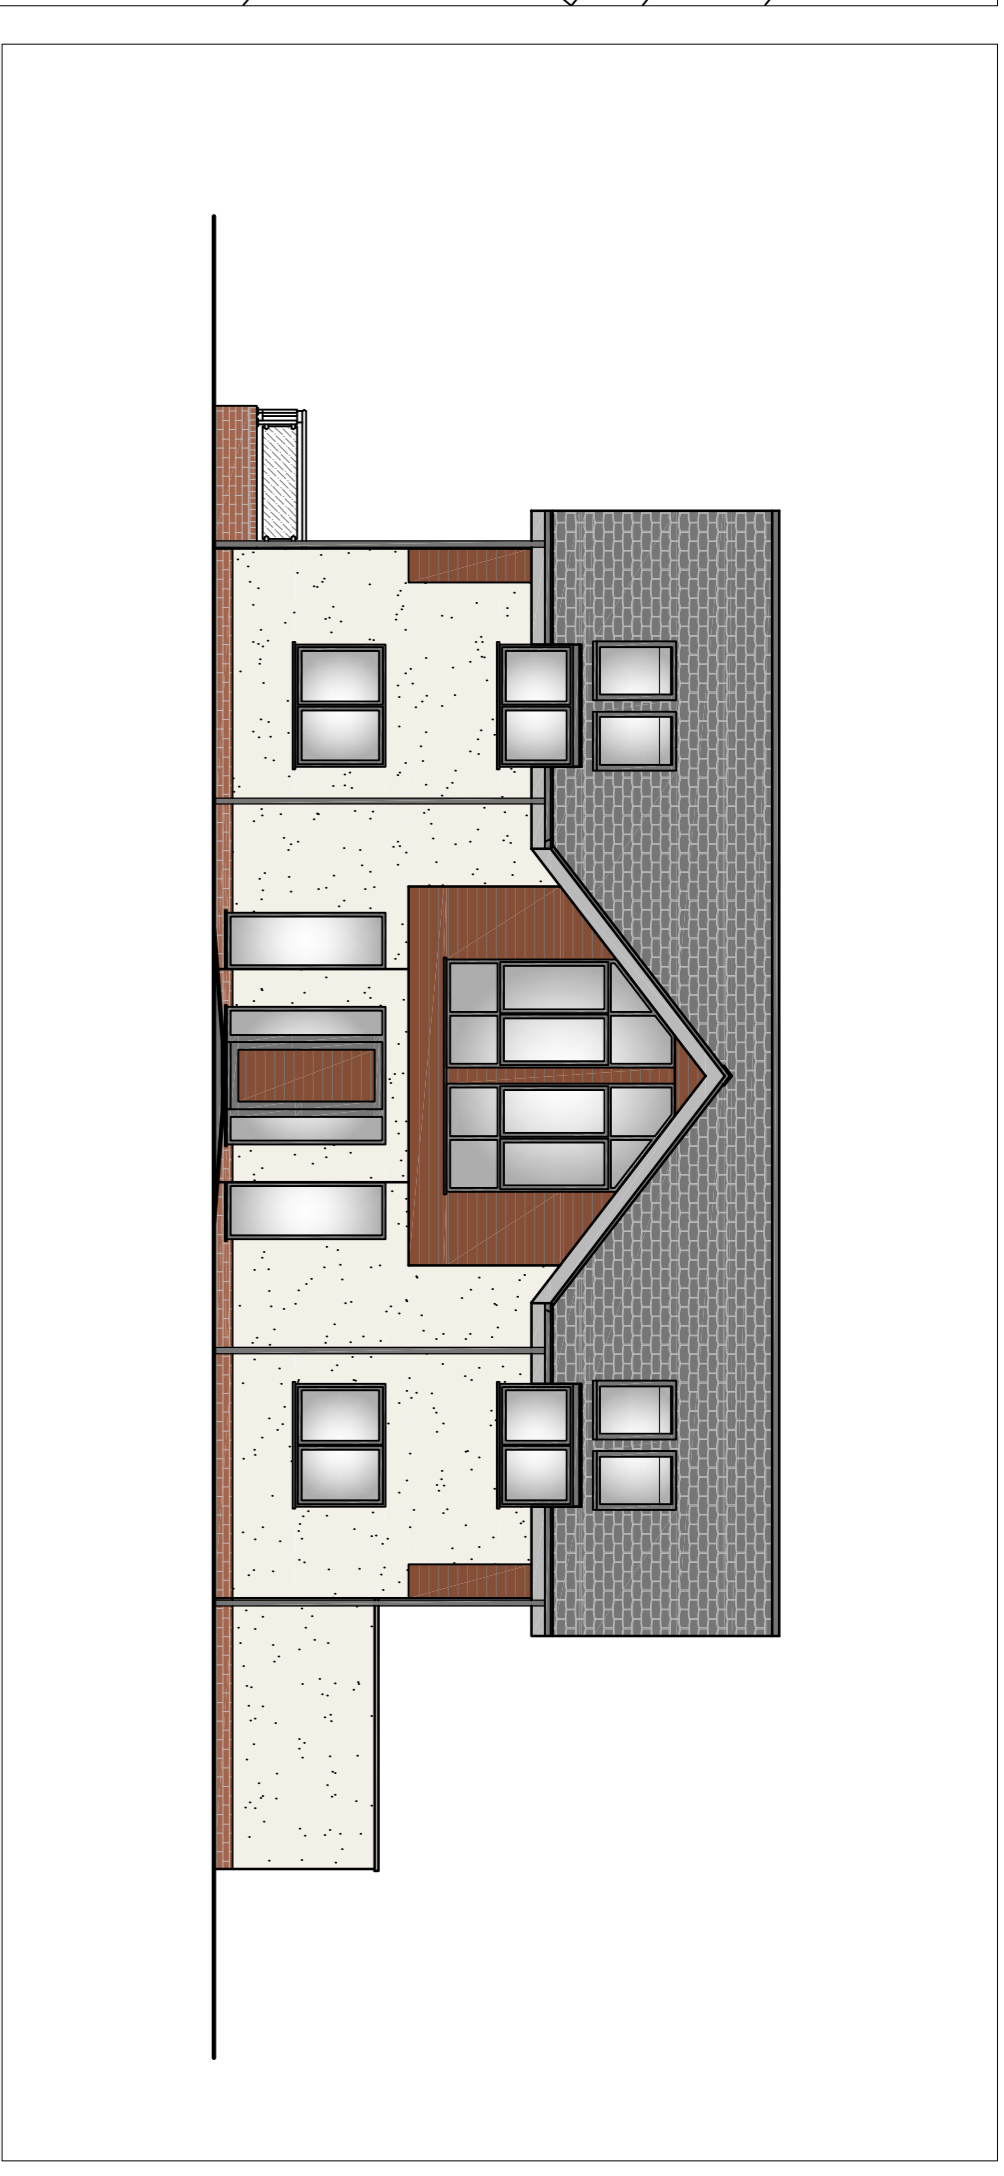


Front Elevation as Existing
Scale - 1:100

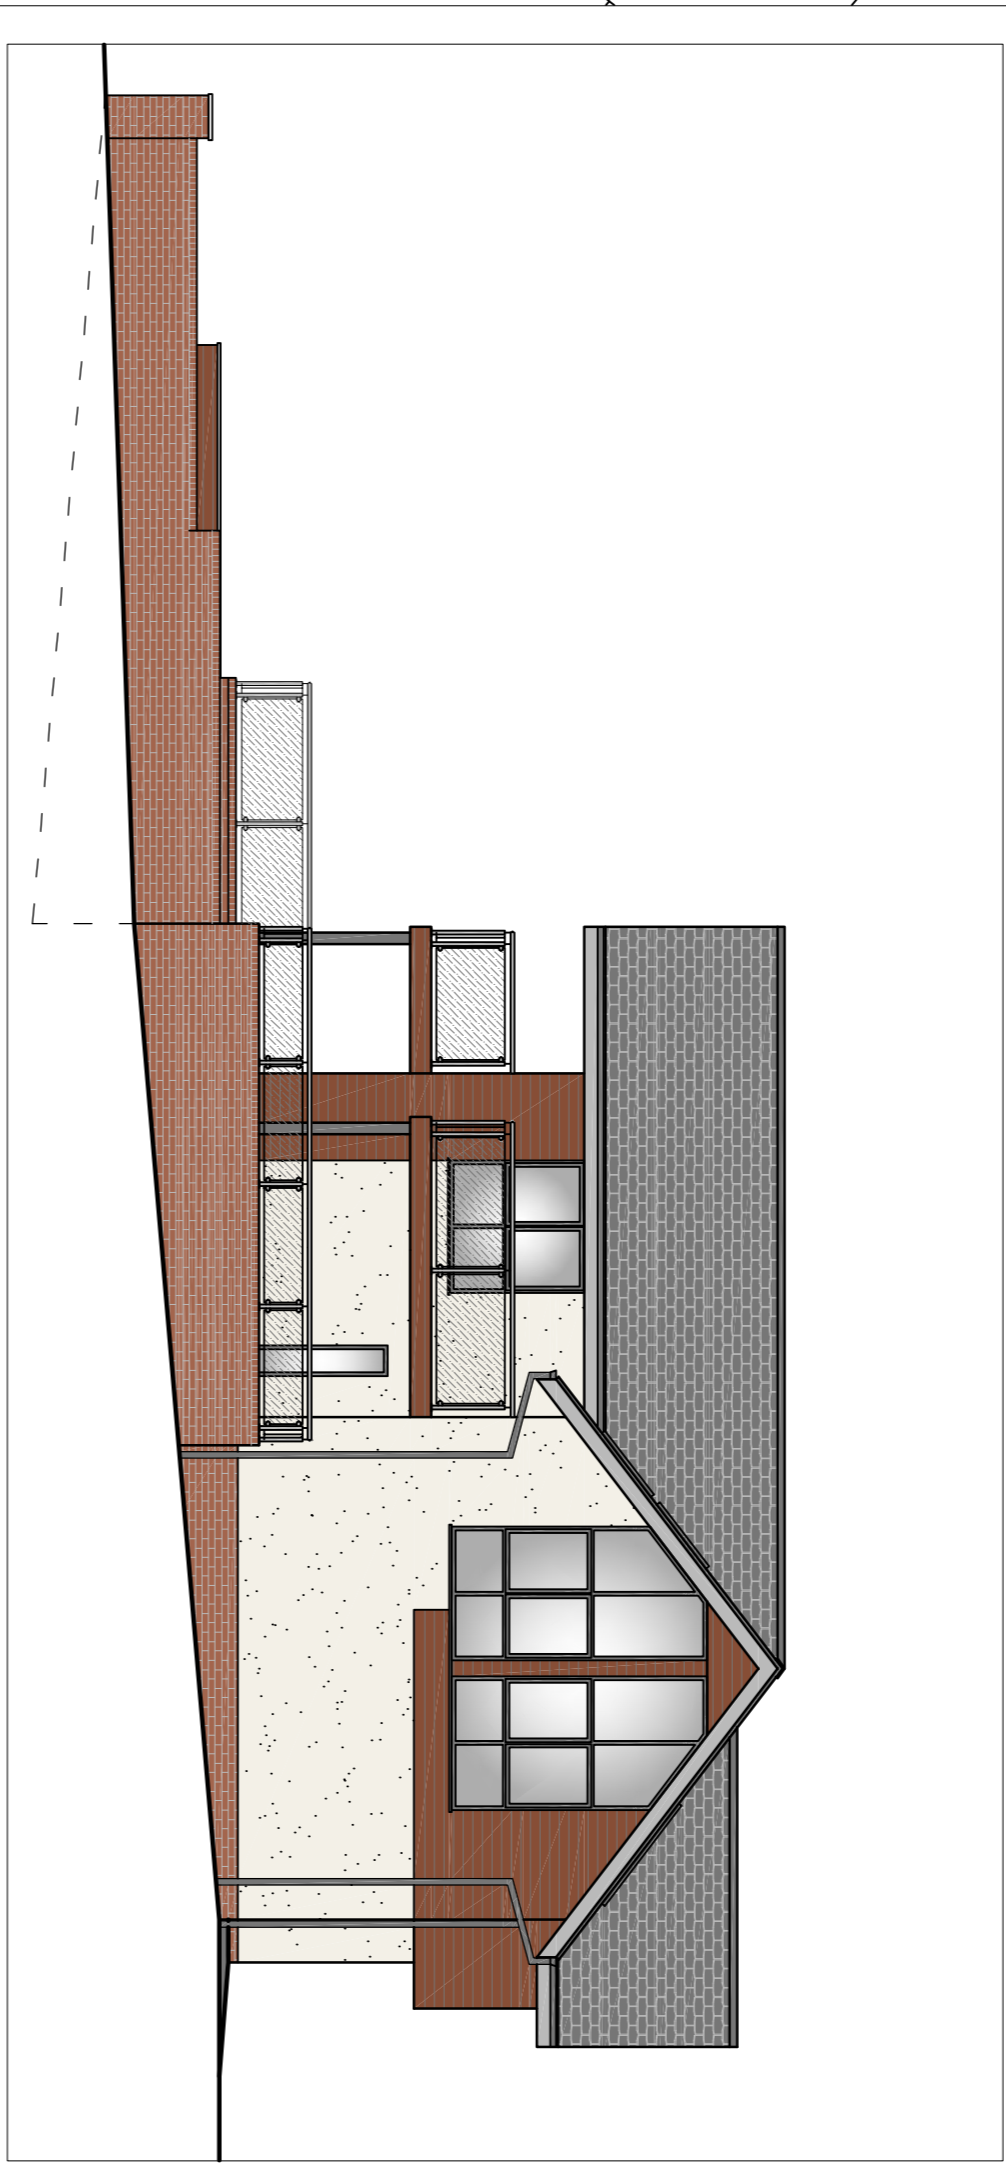

Side Elevation as Existing
Scale - 1:100



Rear Elevation as Existing
Scale - 1:100

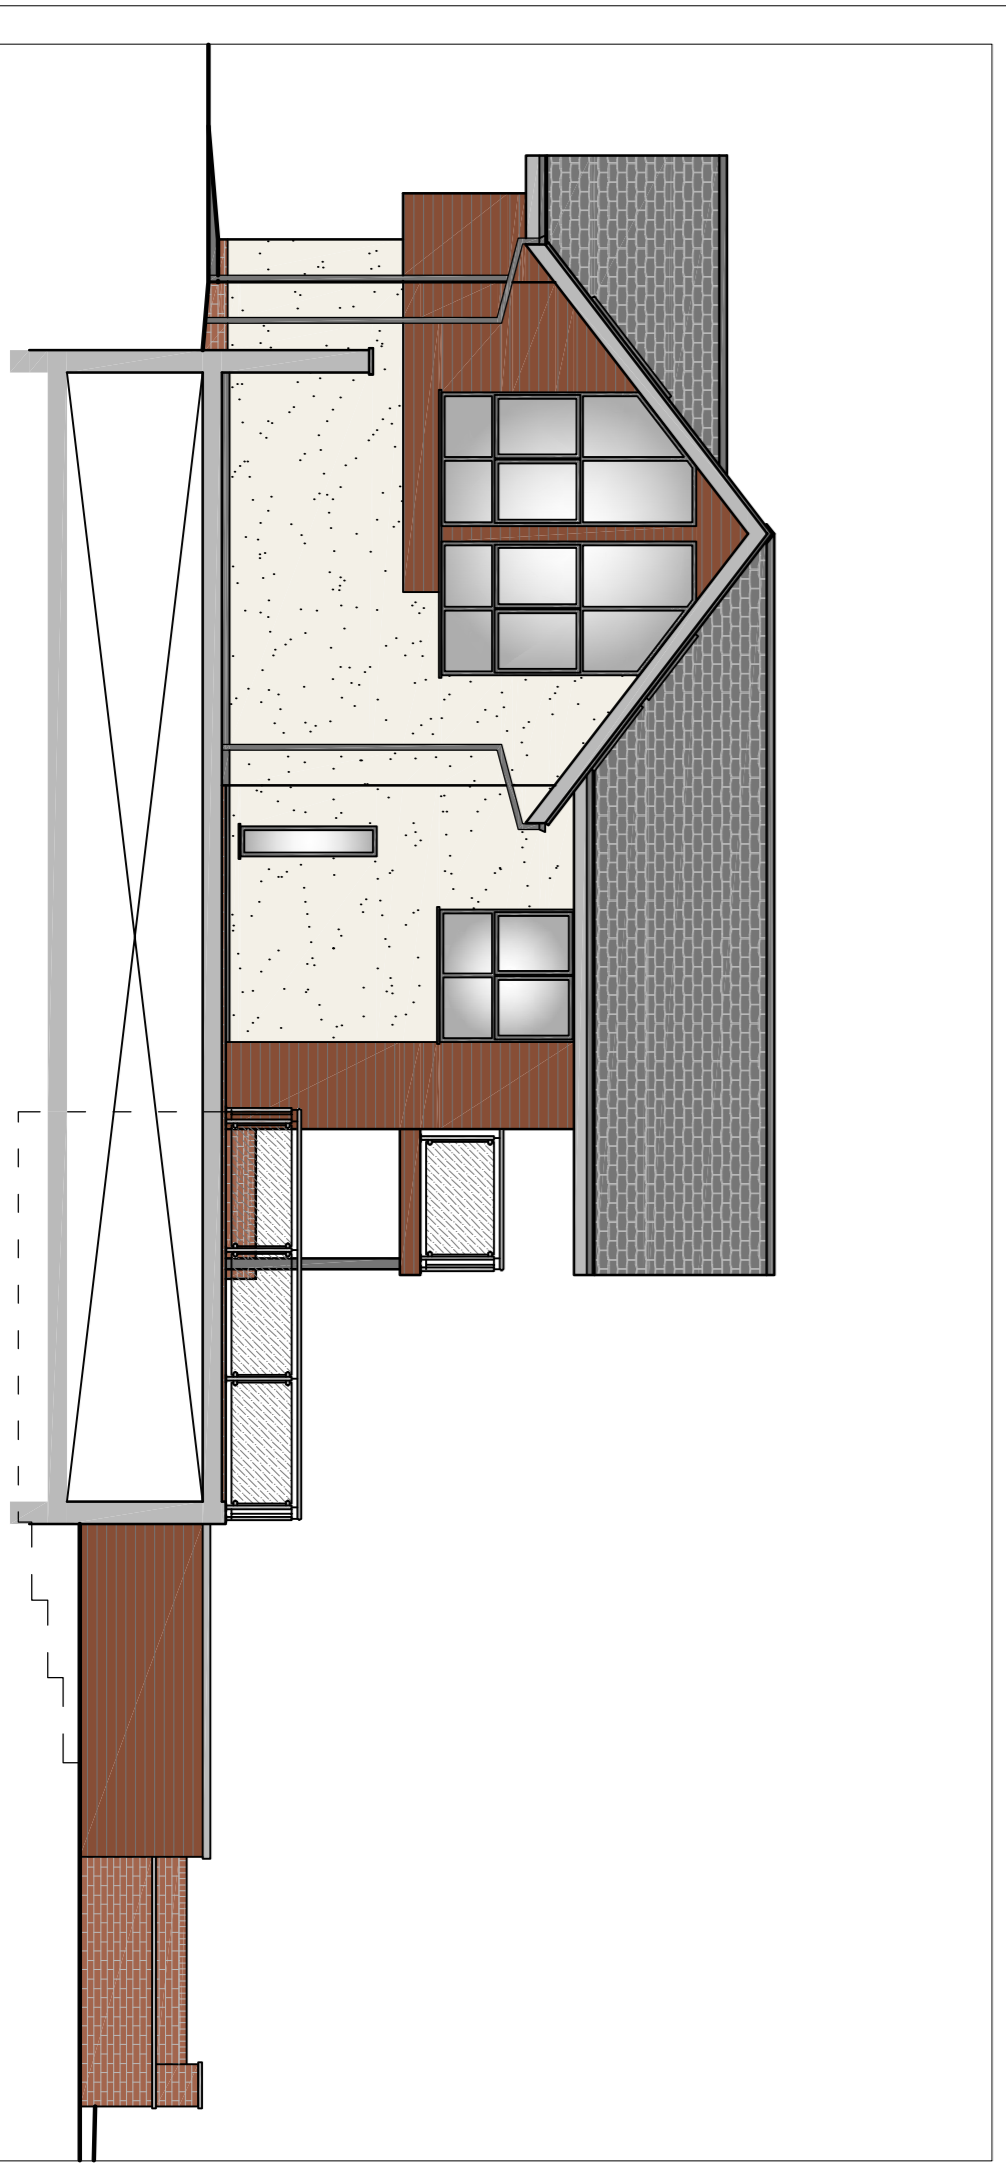


Side Elevation as Existing
Scale - 1:100



NOTES
Drawing not to be used for obtaining planning permission or building regulations approval or for any measurements to be taken in connection with the construction of the building. Any discrepancies within the project documentation are to be reported to the architect for resolution.
© AG Architectural Solutions Ltd.
Note that the Party Wall etc. Act 1997 should be considered prior to the commencement of work.

+ AG Architectural Solutions
19 Hillbrook Road, Orpington, Stockport, SK14 4JW
0161 325 8880
enquiries@ag-solutions.co.uk


Mr Paul Founders
192 Moss Lane
Burscough
Ormskirk
L40 9JL

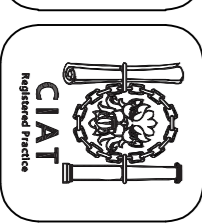

Project: Rear Extensions
Scheme: Side Plan & Elevations as Existing
Drawing No: 2023.01.P1
Date: February 2023
SHEET 1
SCALE 1:200/1:100
© AG

NOTES


Drawings are to be used for obtaining planning permission & building regulations approval only. All measurements to be taken from the finished floor level unless otherwise specified. Any discrepancies within the project documentation are to be reported to the architect for resolution. The client is advised that the drawings are not to be used for construction without the client's written consent. All work should be completed prior to the commencement of work.

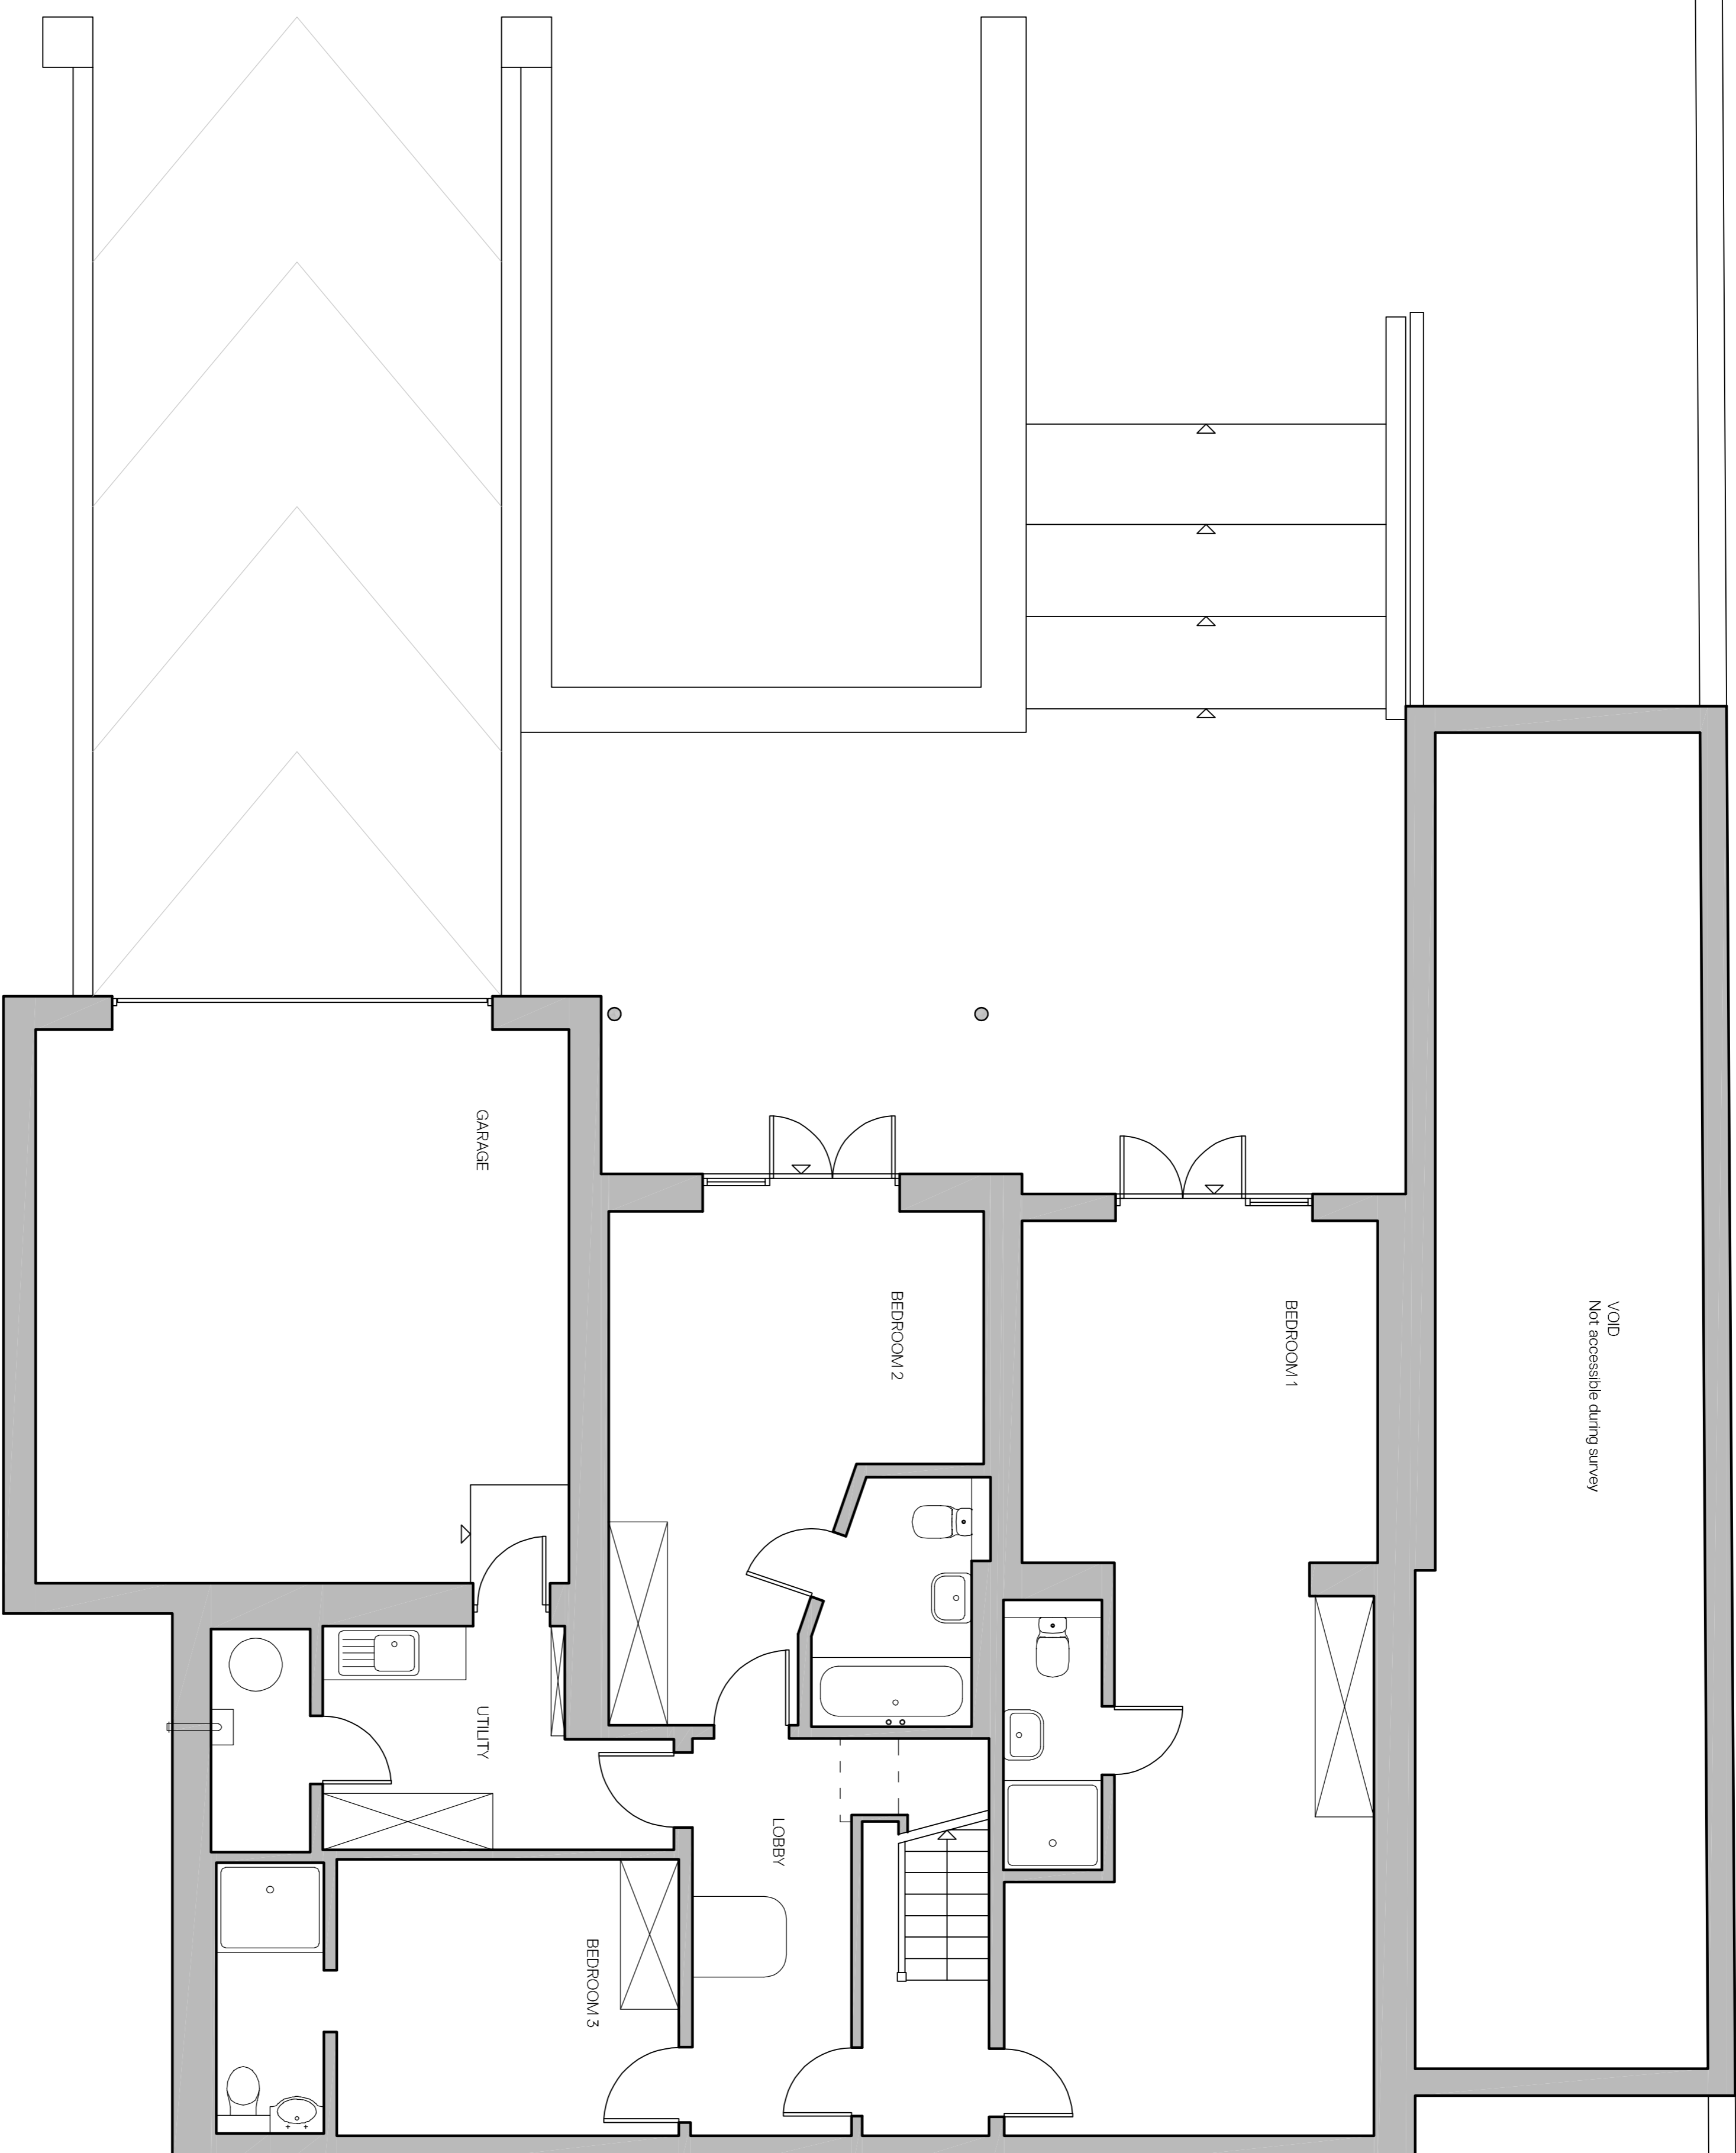

AG Architectural Solutions

19 Hillbrook Road, Offerton, Stockport, SK14 4JW
0161 255 5880
enquiries@ag-solutions.co.uk

Mr Paul Founders
162 Moss Lane
Burscough
Ormskirk
L39 9ZE

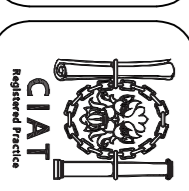

Project: Rear Extensions
Drawing: Basement Floor Plan as Existing
Drawing No.: 2023.01.12
Date: February 2023

SHEET
SCALE
2
1:50 @ A1





NOTES

Drawings are to be used for obtaining planning permission & building regulations approval only. All measurements to be taken from the centre of the wall unless otherwise specified. Any discrepancies within the project documentation are to be reported to the architect for resolution.

© Crown Copyright. All Rights Reserved. Ordnance Survey Licence No. 100019144. No part of this publication may be reproduced without the prior written permission of Ordnance Survey. Ordnance Survey, the Ordnance Survey logo and the wordmark 'Ordnance Survey' are registered trademarks of Ordnance Survey. All other trademarks are the property of their respective owners.

More than the 'Party Wall etc. Act 1996' should be considered prior to the commencement of work.

 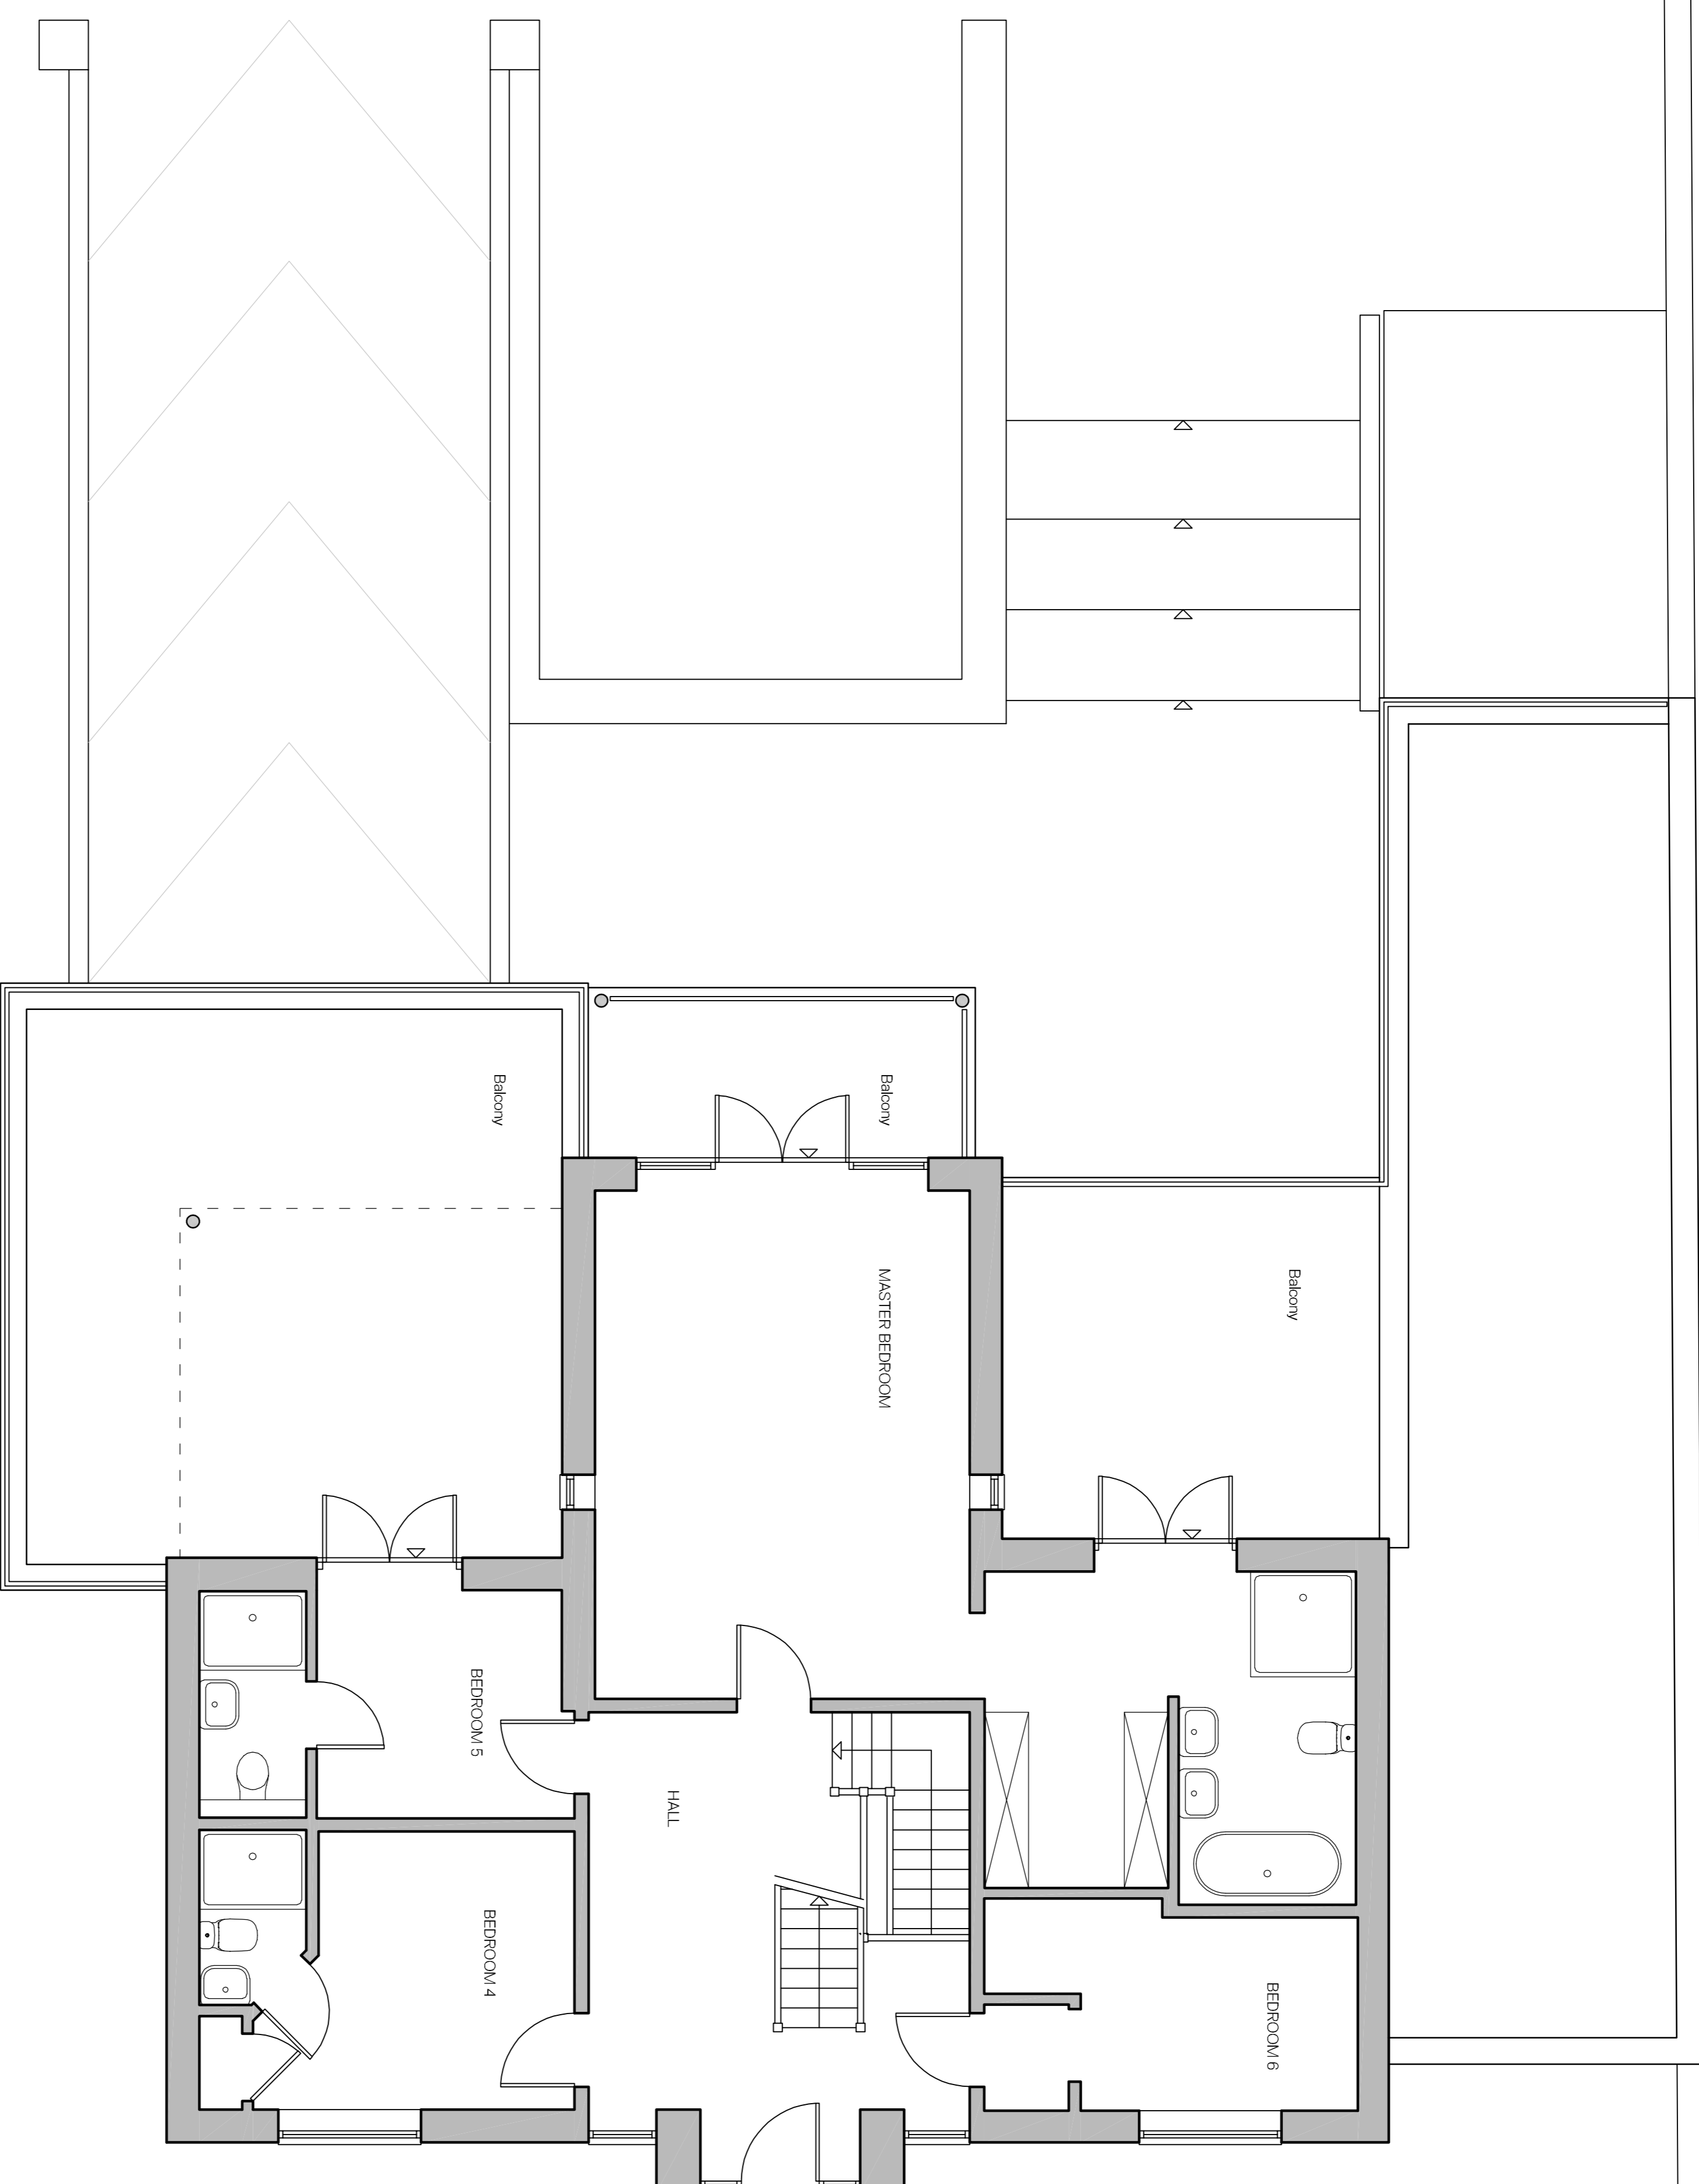


Mr Paul Founders
1622 Moss Lane
Burscough
Ormskirk
L39 9JL

AG Architectural Solutions
19 Hillbrook Road, Orferry, Stockport, SK1 4JW
0161 265 5880
enquiries@ag-solutions.co.uk

Project: Rear Extensions
Drawing No.: 2023.01.F3
Date: February 2023

CIAT
Architectural Institute of Architects

SHEET
3
SCALE
1:50 @ A1

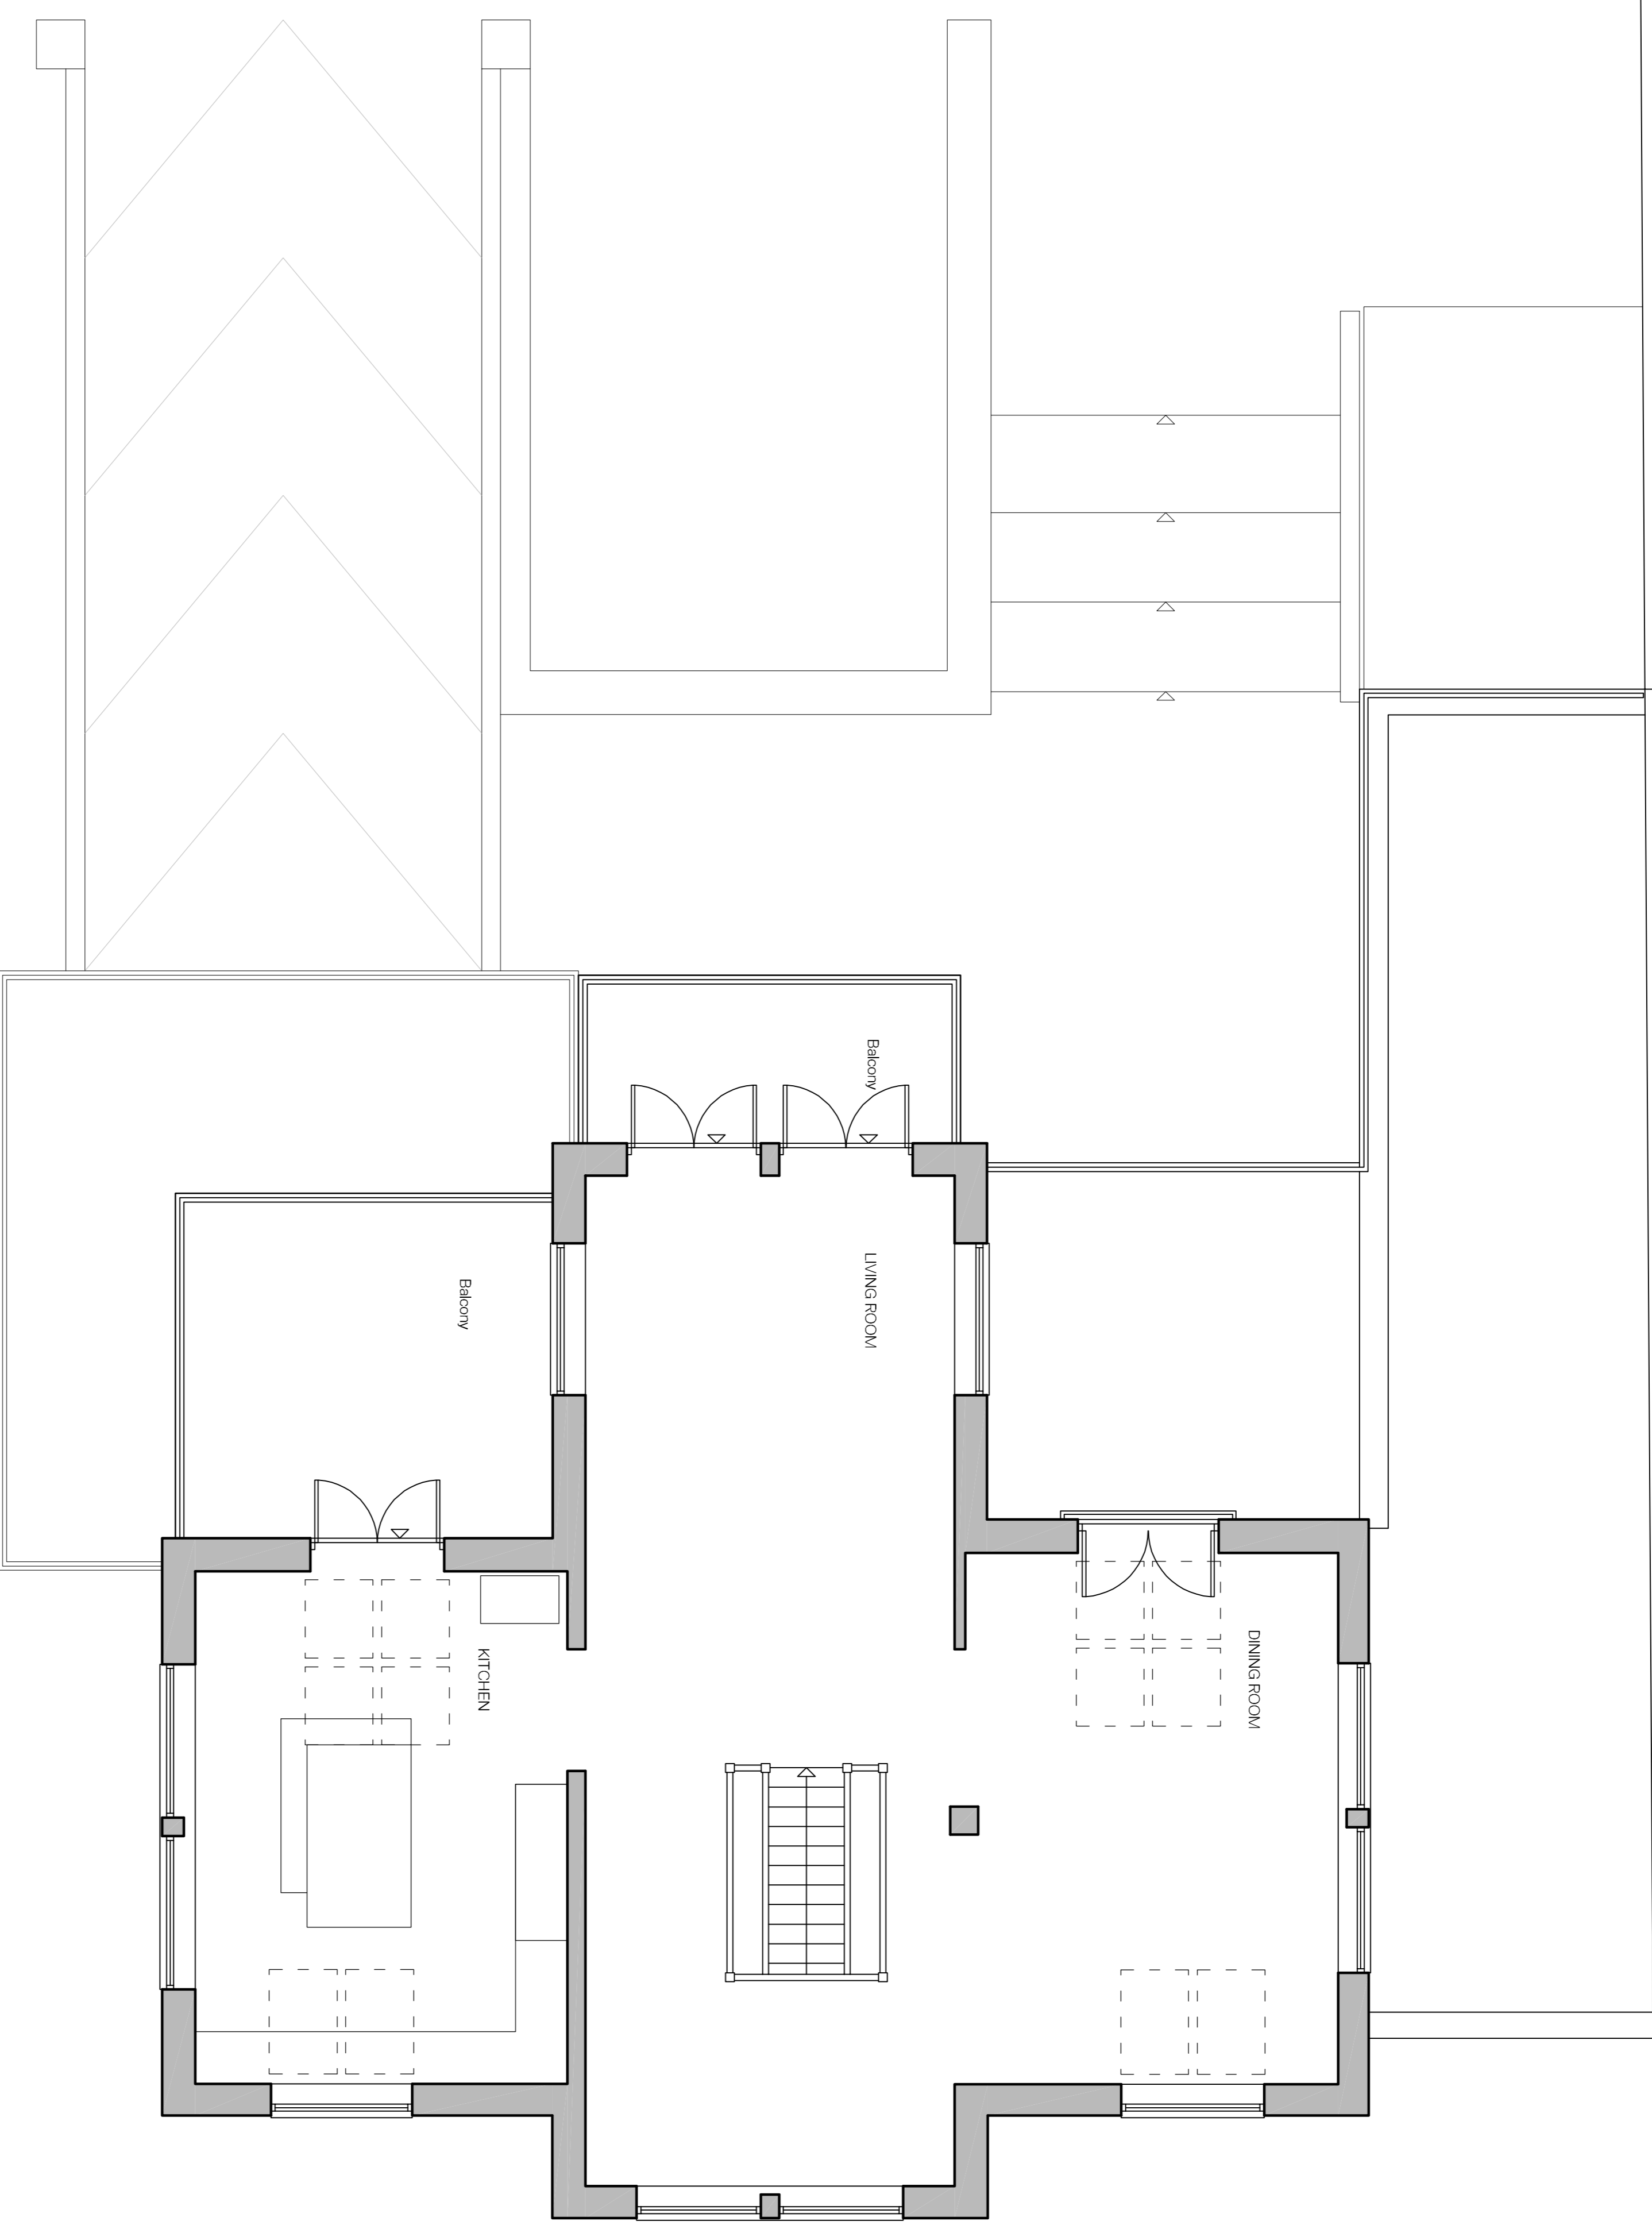

NOTES

Drawings are to be used for obtaining planning permission & building regulations approval only. All measurements to be taken from the centre of the wall unless otherwise specified. Any discrepancies within the project documentation are to be reported to this office for resolution. The client is advised that the Building Act 1984 and the Building Regulations 2010 should be considered prior to the commencement of work.


AG Architectural Solutions



19 Hillbrook Road, Offerton, Stockport, SK1 4JW
0161 265 5880
enquiries@ag-solutions.co.uk

Mr Paul Founders
162 Moss Lane
Burscough
Ormskirk
L39 9ZE

Project: Rear Extensions
Drawing No: 2023.01.P4
Date: February 2023

SHEET 4
SCALE 1:50 @ A1

 


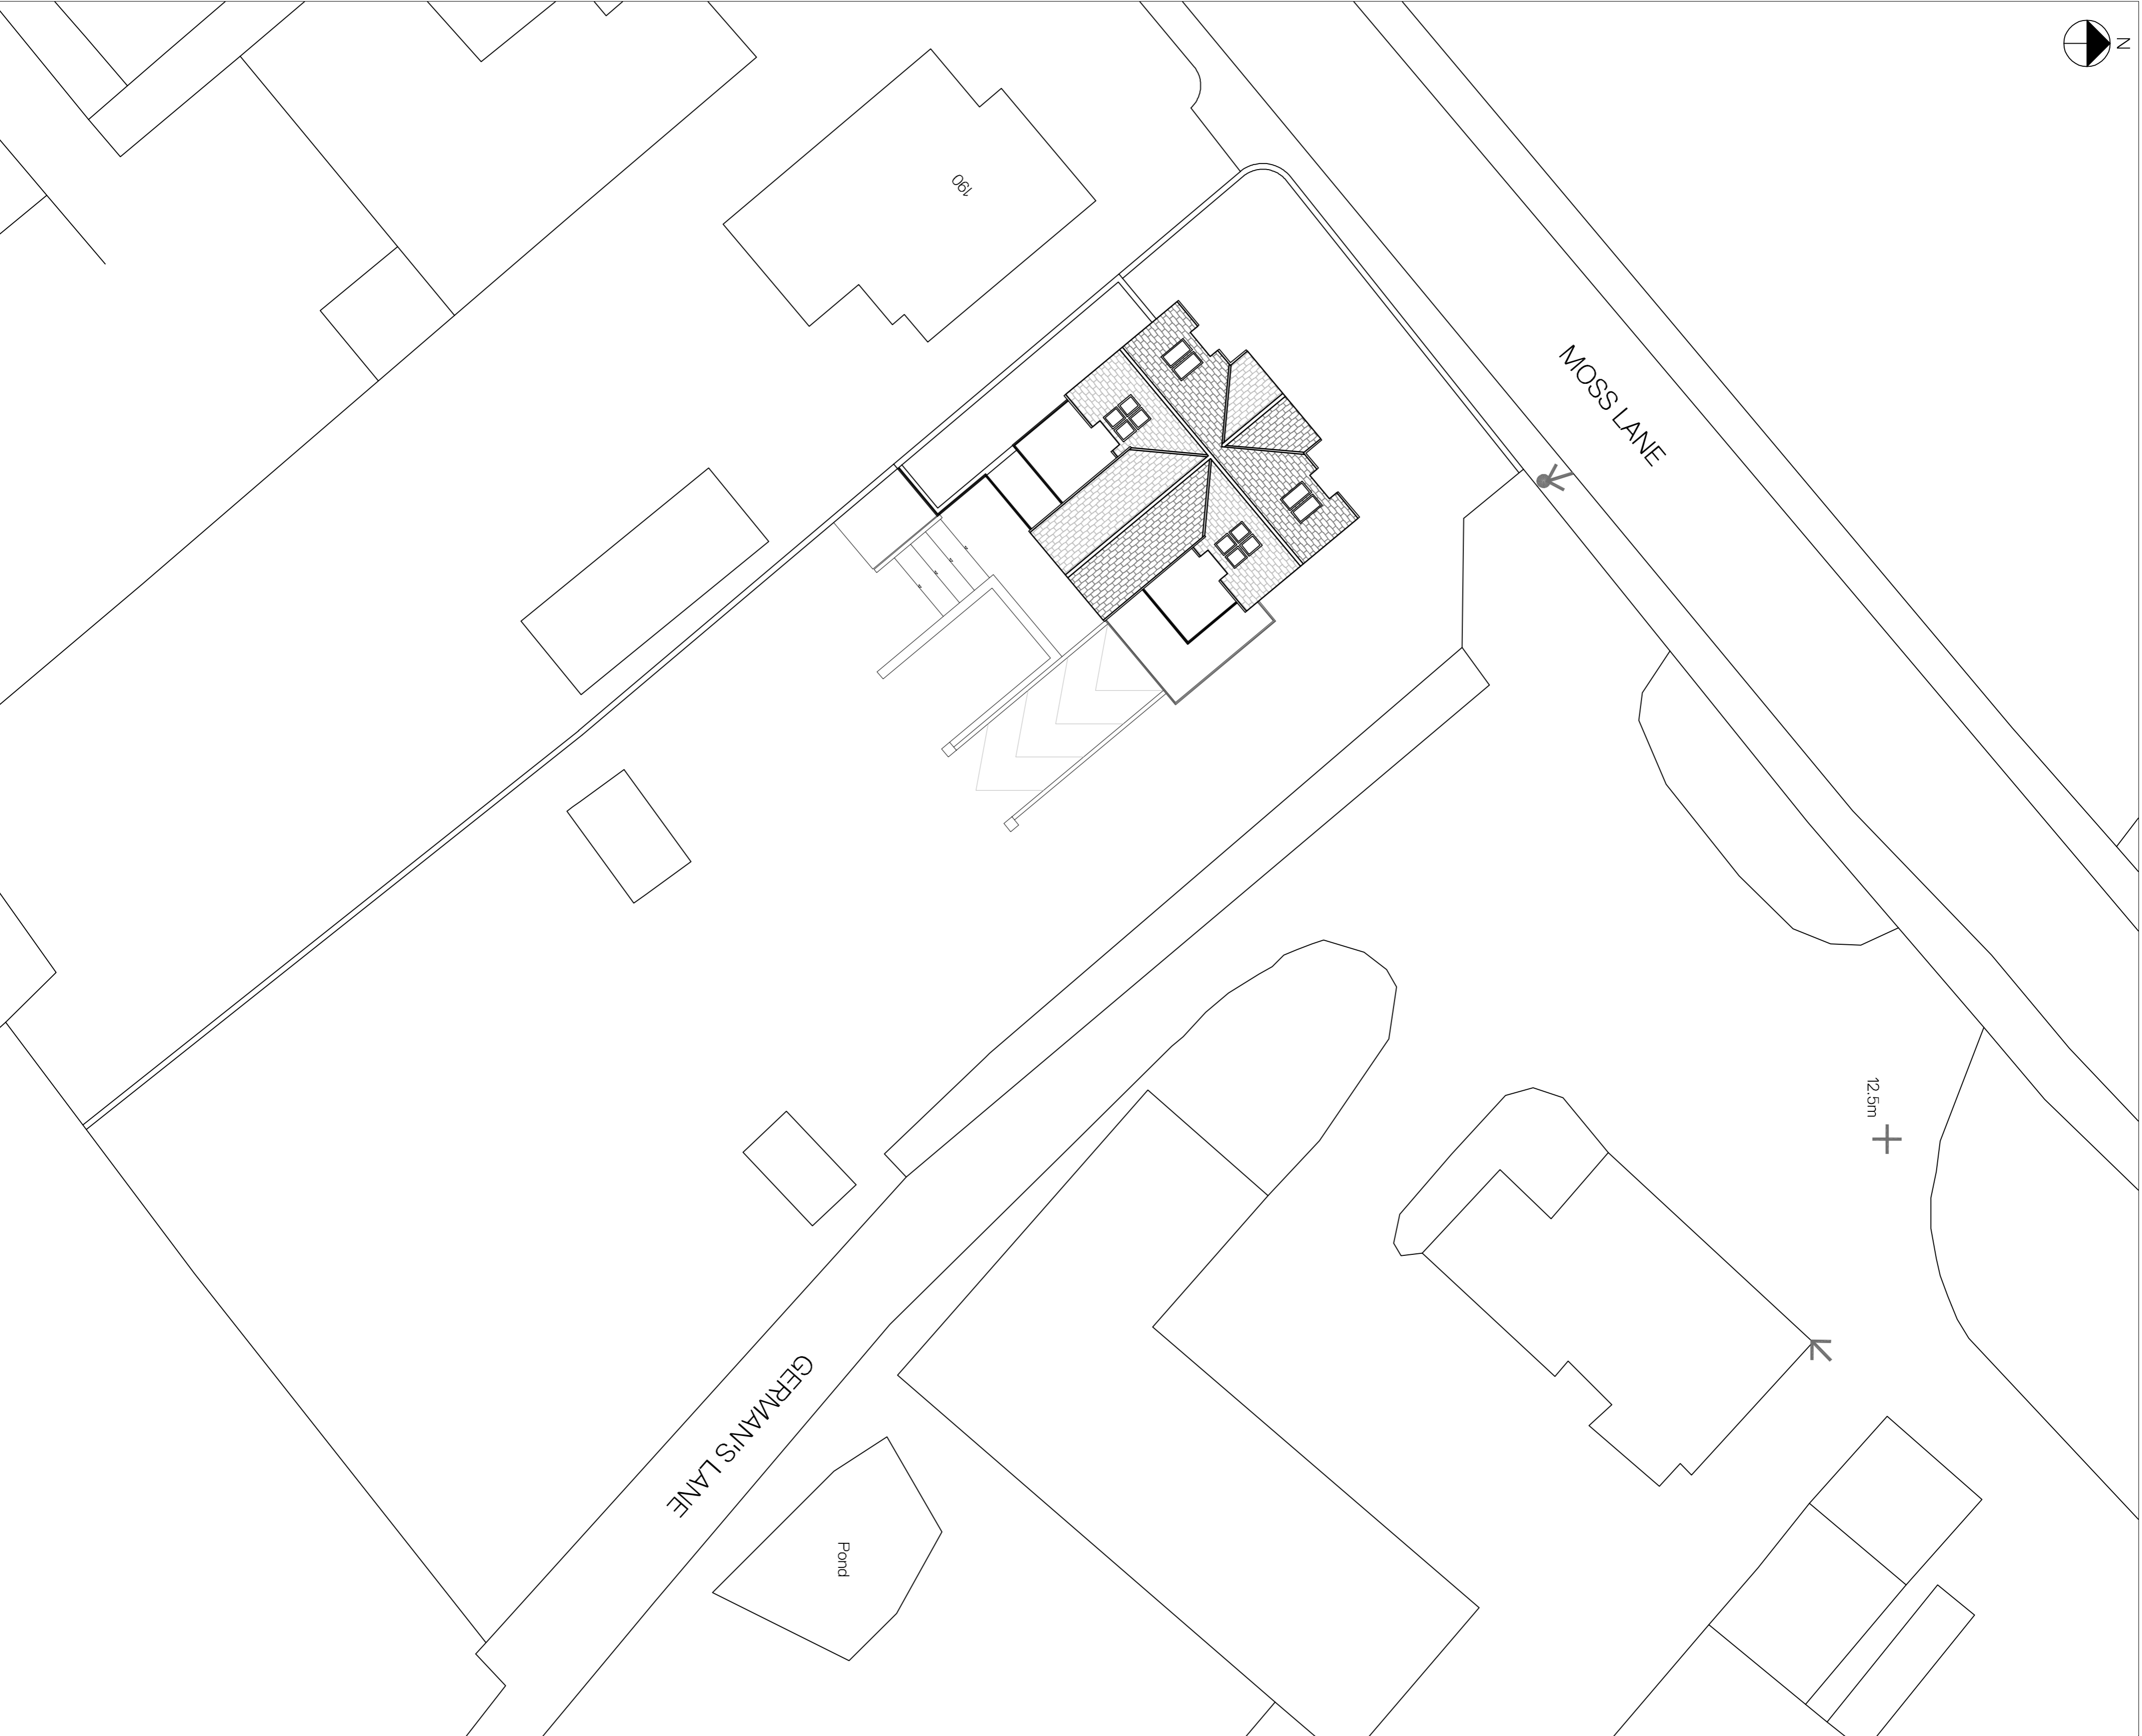 


Site Plan as Proposed
Scale - 1:200




Front Elevation as Proposed
Scale - 1:100

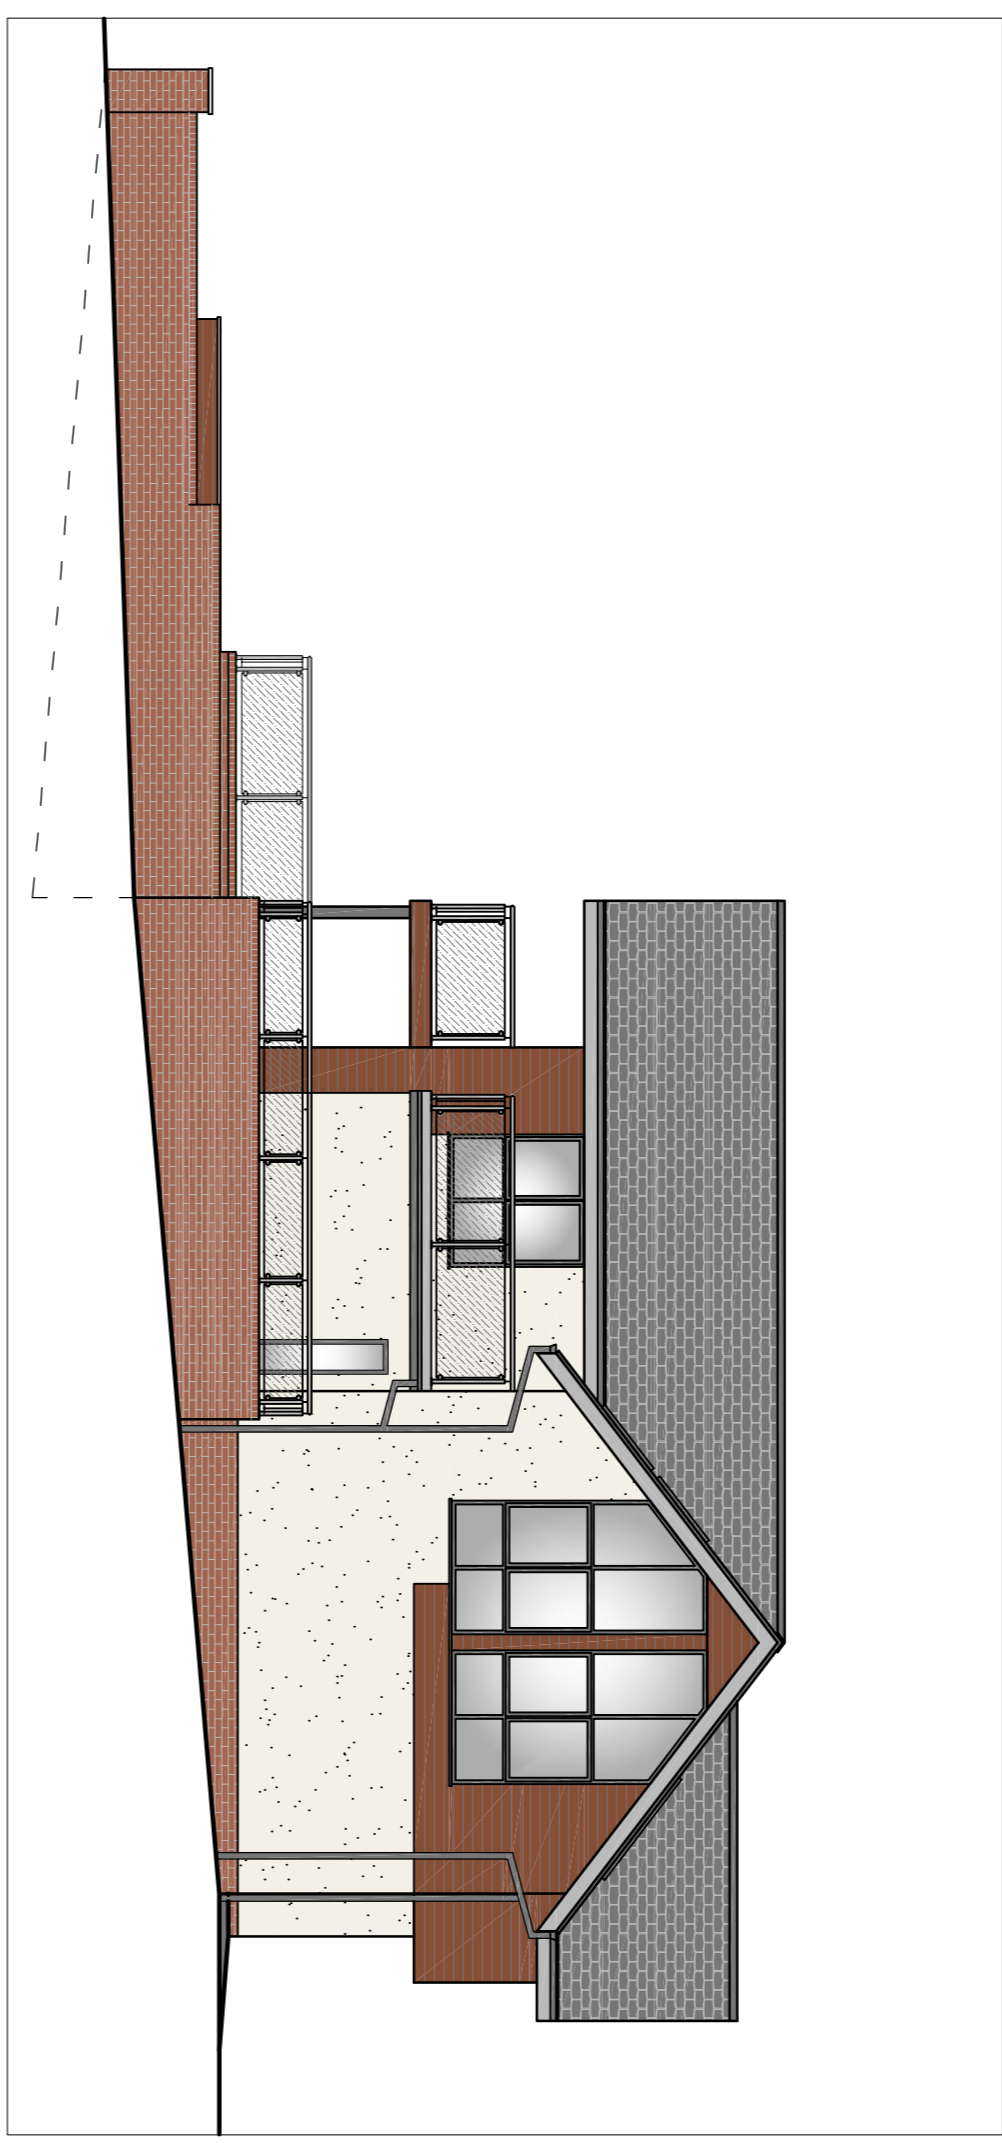

Side Elevation as Proposed
Scale - 1:100

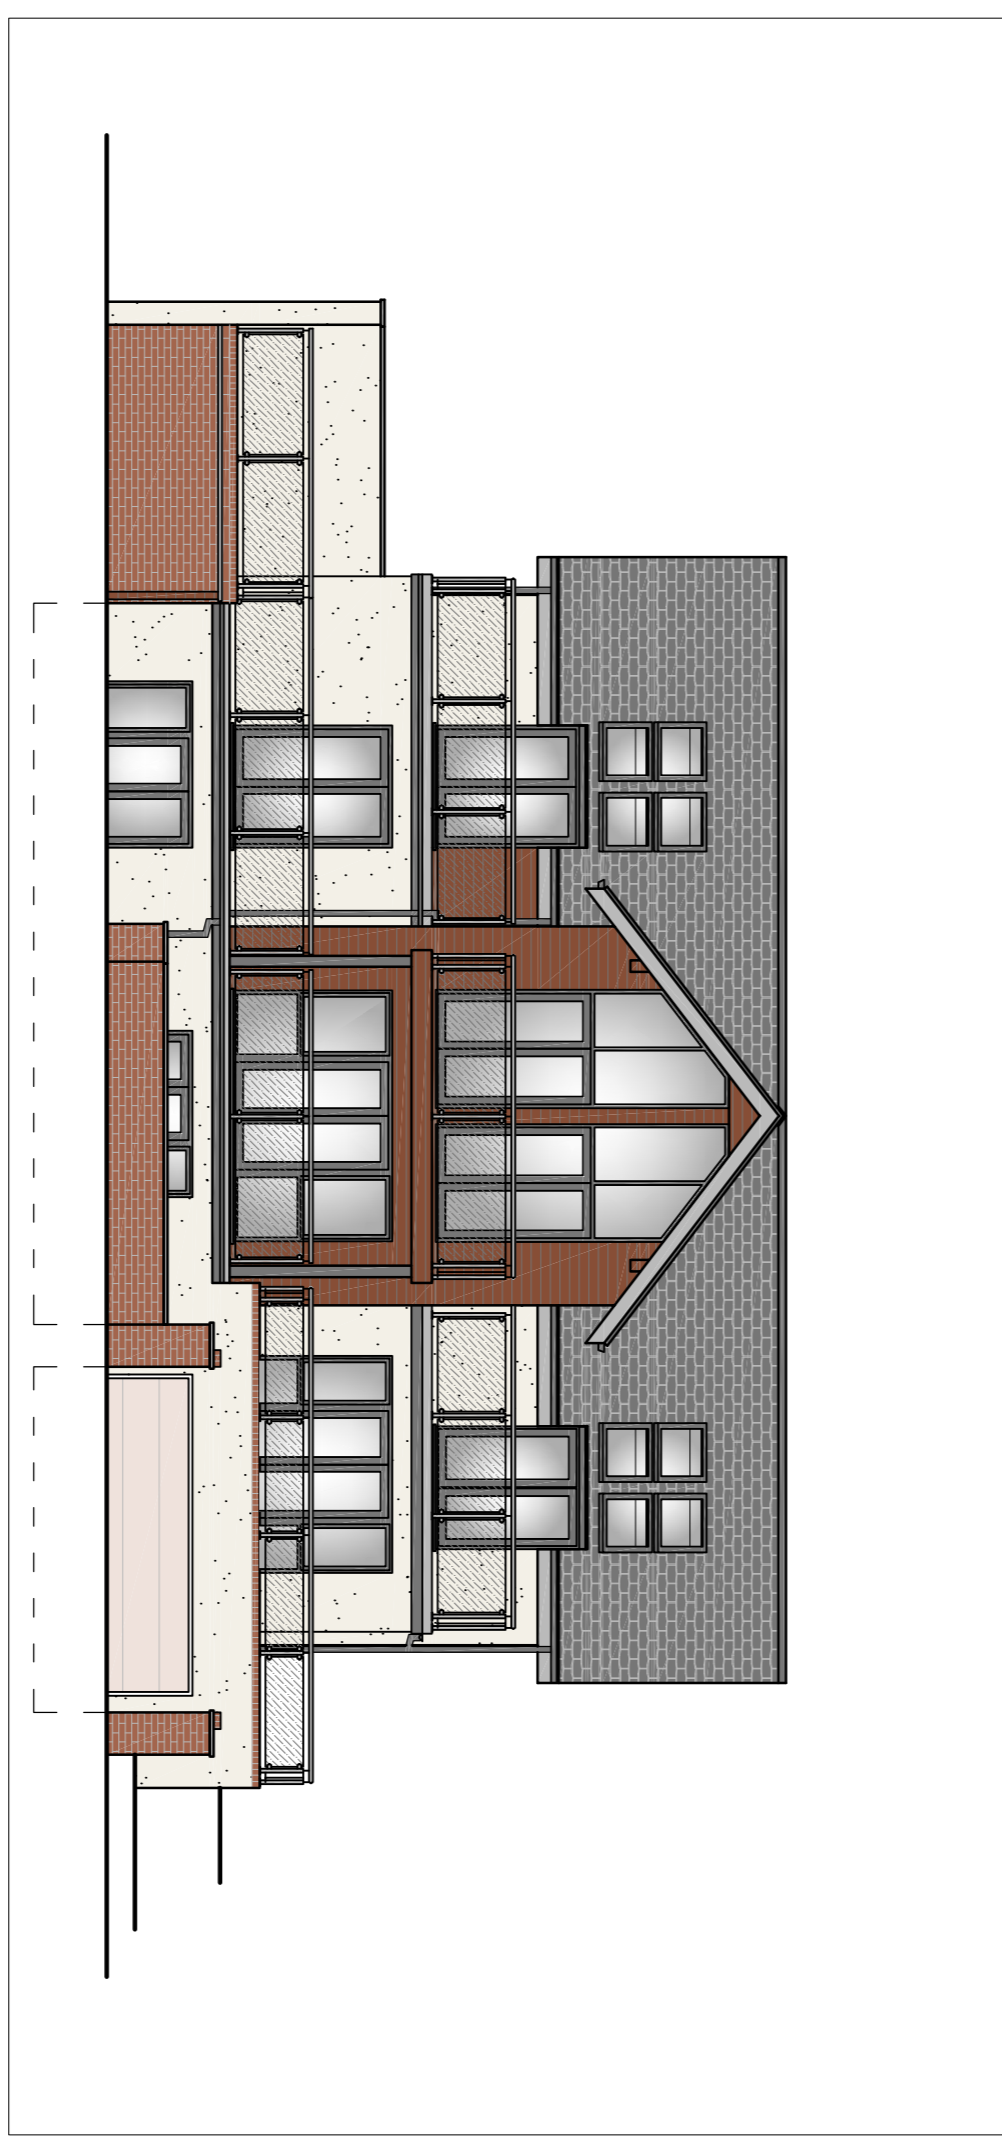

Rear Elevation as Proposed
Scale - 1:100

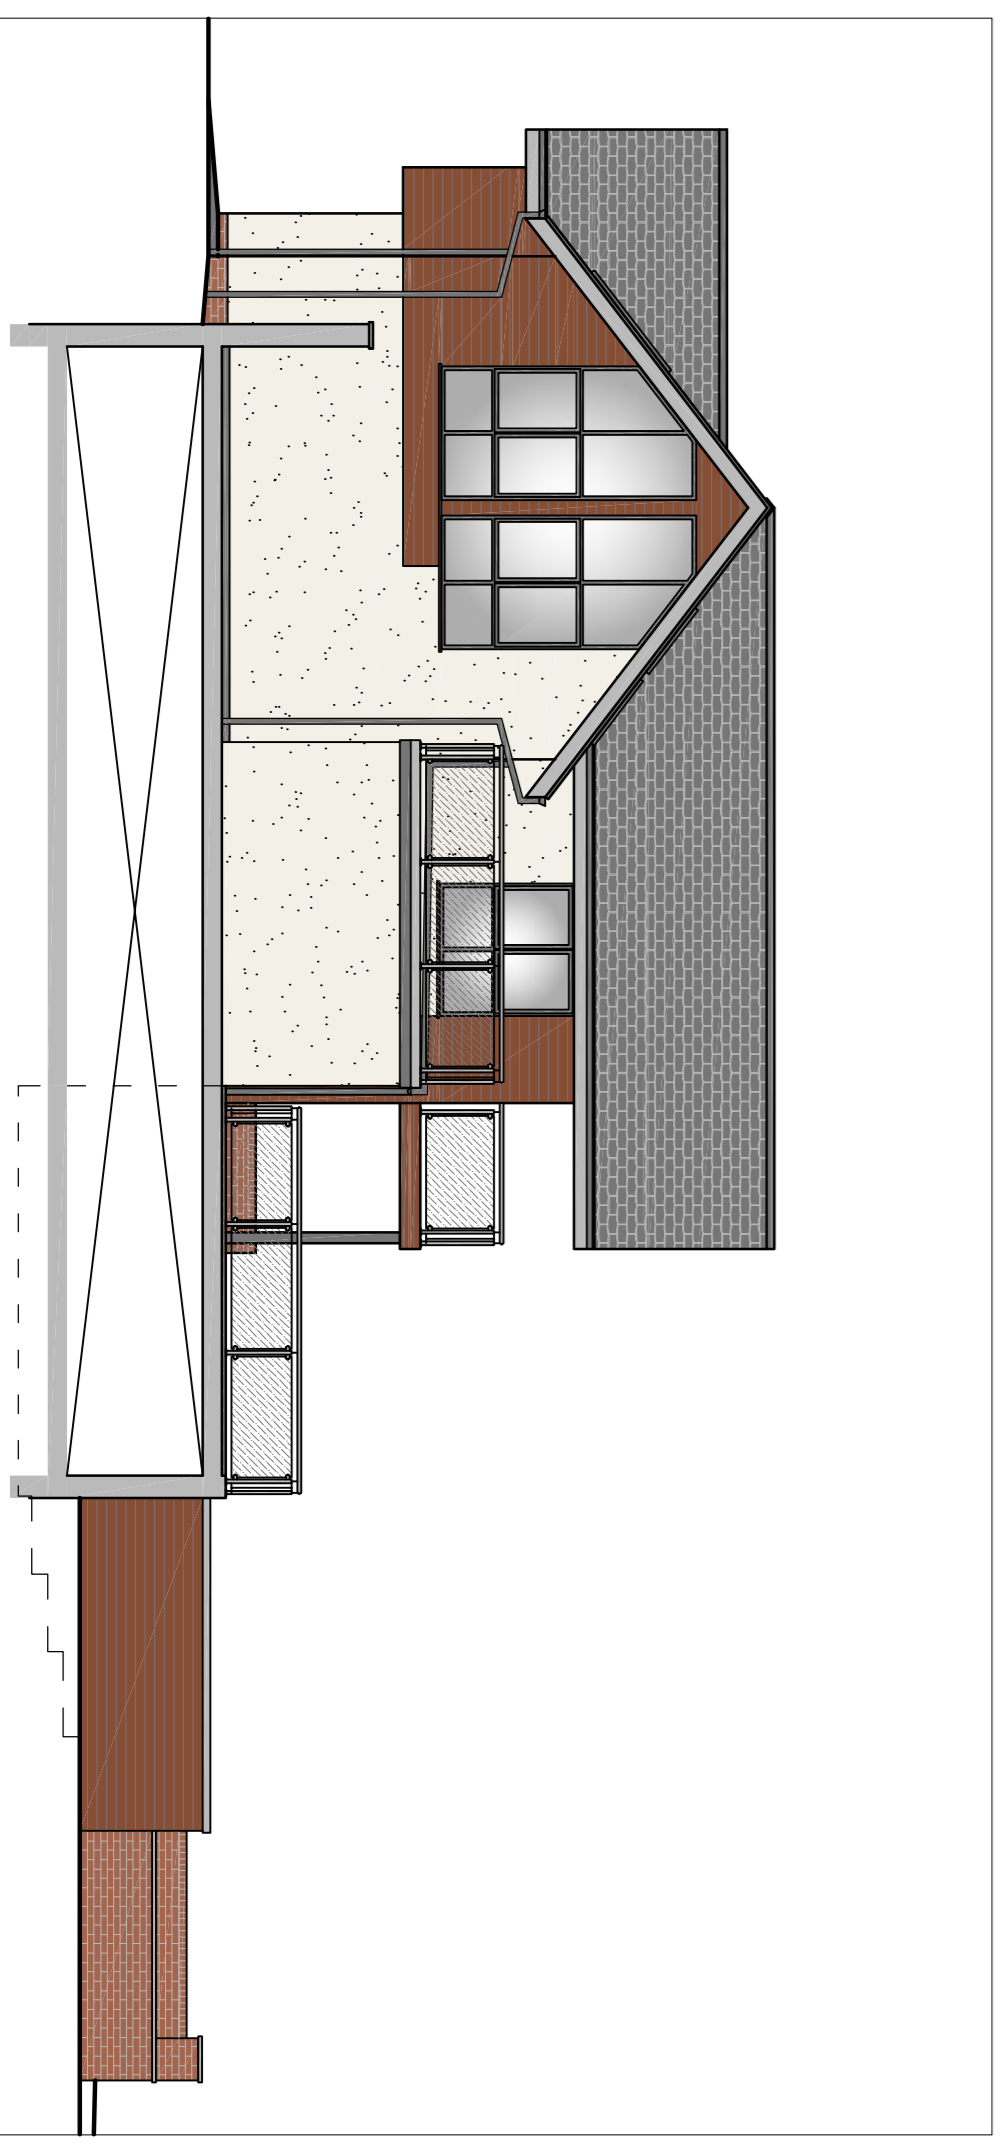

Side Elevation as Proposed
Scale - 1:100



NOTES
Drawing not to be used for obtaining planning permission & building regulations approval or for any other purpose without the prior written approval of the architect. All measurements to be taken in accordance with the current specifications and descriptions within the project documentation and to be reported to the architect for resolution.
© AG Architectural Solutions Ltd.
Note that the Party Wall etc. Act 1996 should be considered prior to the commencement of work.


REVISIONS
A November 2023
Minor alteration to window design.

+ AG Architectural Solutions
19 | Ilford Road, Ormerton, Stockport, SK14 4JW
0161 325 8880
enquiries@ag-solutions.co.uk

Mr Paul Pounders
192 Moss Lane
Burscough
Ormerton
L39 7SL

Project: Rear Extensions
Drawing: Site Plan & Elevations as Proposed
Date: February 2023

SHEET
5
SCALE
1:200/1:100
© AG

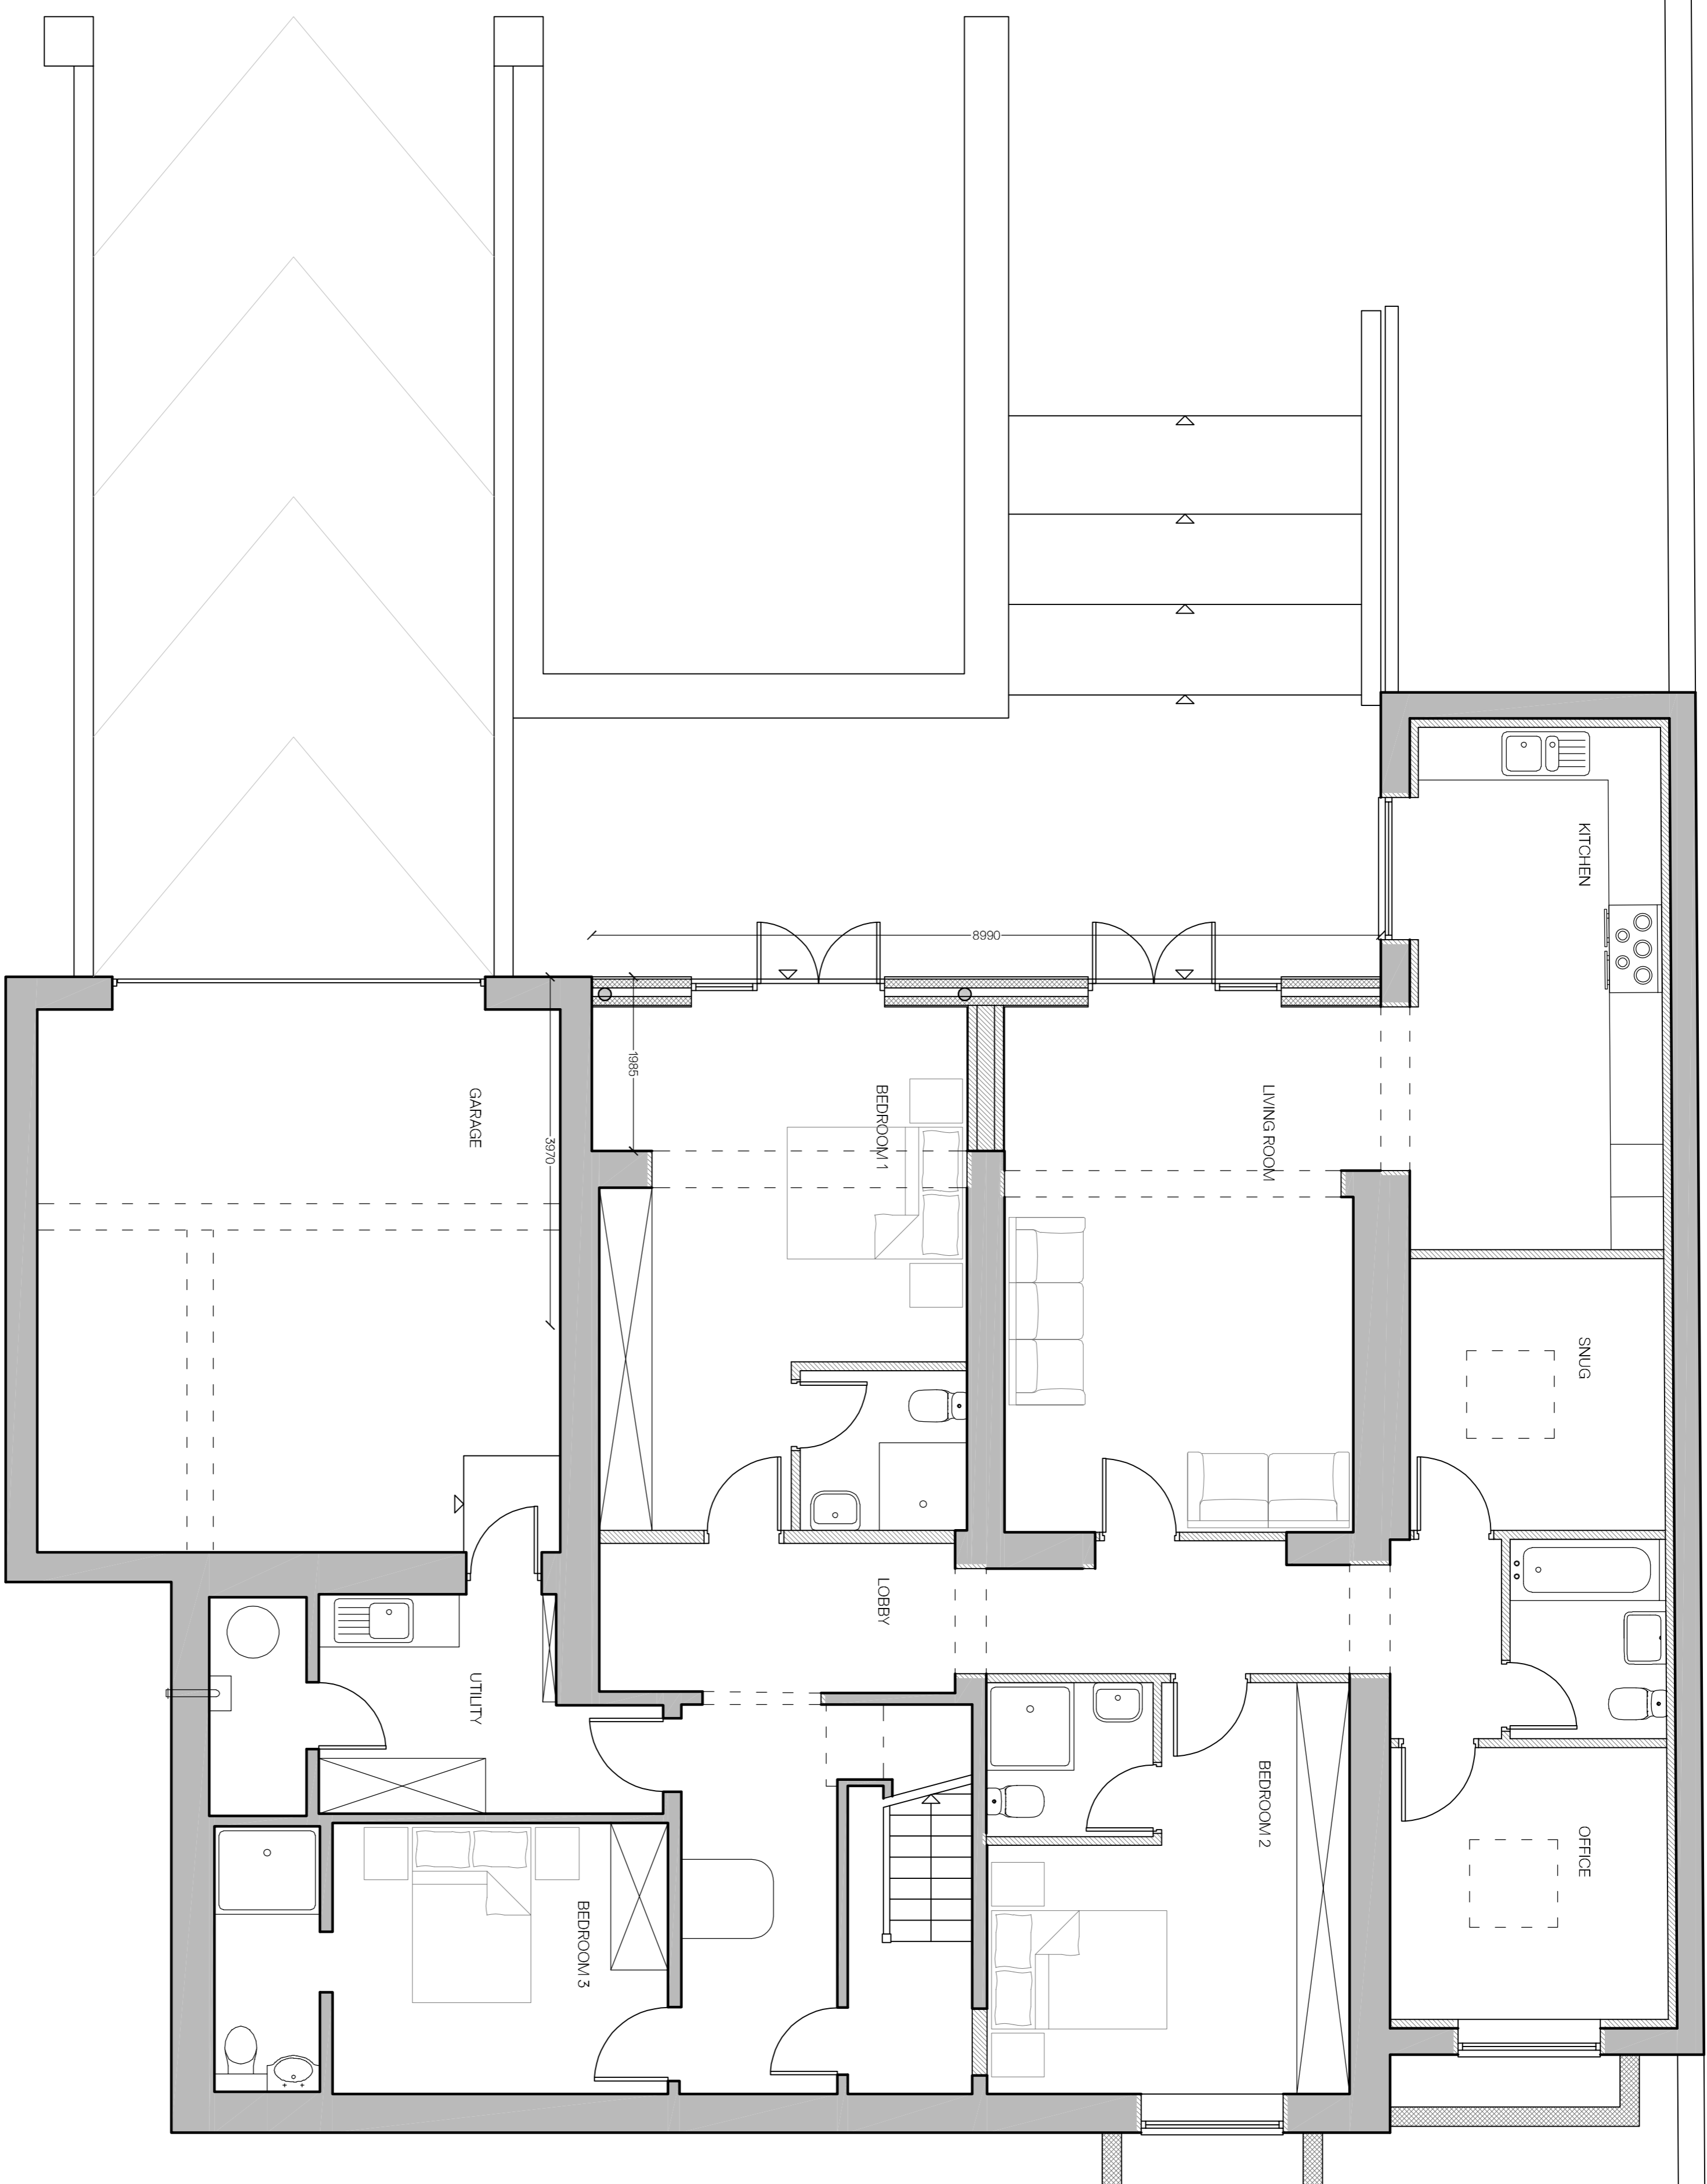

NOTES

Drawings are to be used for obtaining planning permission & building regulations approval only. All measurements to be taken from the finished floor level unless otherwise specified in conjunction with the overall specification. Any discrepancies within the project documentation are to be reported to this practice for resolution.

© Copyright 2023 AG Architectural Solutions Ltd.
 Note that the 'Party Wall etc. Act 1996' shall be considered prior to the commencement of work.


REVISIONS

B	January 2024	Addition of measurements (to scale).
---	--------------	--------------------------------------

+ AG Architectural Solutions

19 Hillbrook Road, Offerton, Stockport, SK1 4JW
 0161 265 5880
 enquiries@ag-solutions.co.uk


Mr Paul Founders
 1622 Moss Lane
 Burscough
 Ormskirk
 L39 9ZE

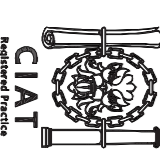

Project: Rear Extensions
 Drawing No.: 2023.01.P6
 Date: February 2023

SHEET
6

SCALE
 1:50 @ A1

 


NOTES

Drawings are to be used for obtaining planning permission & building regulations approval only. All measurements to be taken from the finished floor level unless otherwise specified in conjunction with the contract specification. Any discrepancies within the project documentation are to be reported to the architect for resolution.

© Crown Copyright. All Rights Reserved. Ordnance Survey. Licence No. 100014444.

Notes that the Party Wall Act 1996 should be considered prior to the commencement of work.

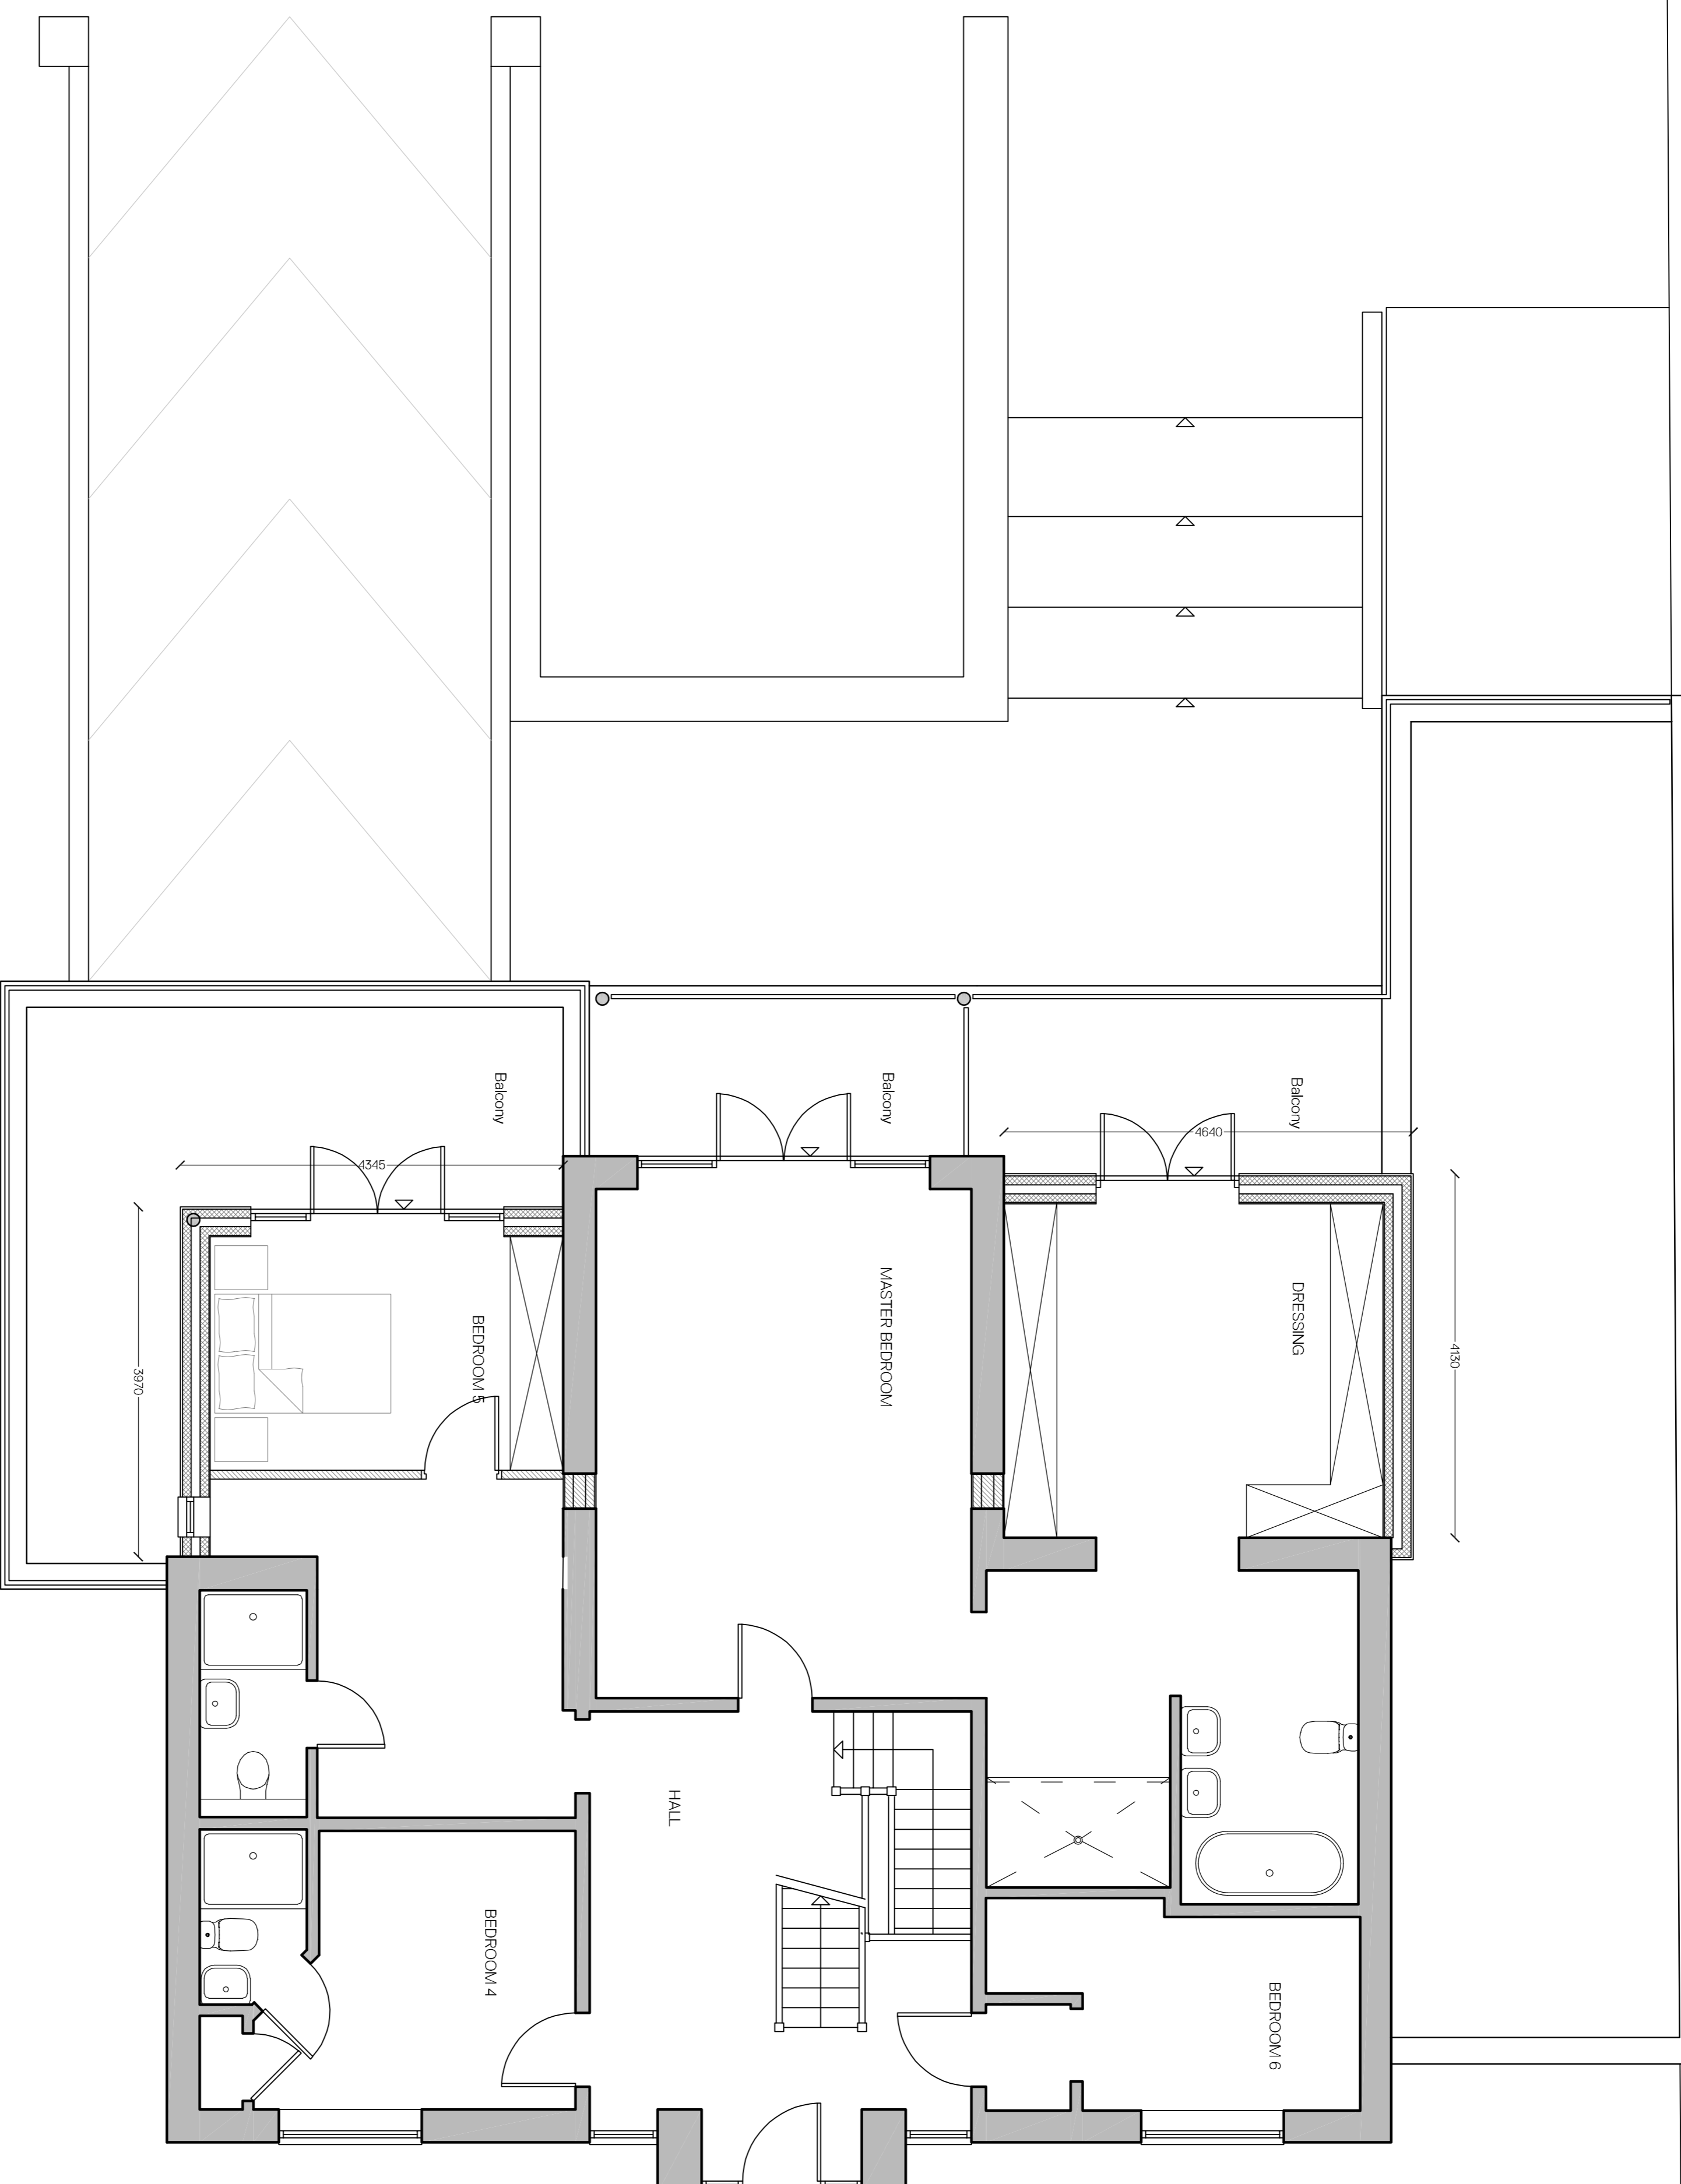

REVISIONS

B	January 2024	Addition of measurements (to scale).
---	--------------	--------------------------------------

+ AG Architectural Solutions

19 Hillbrook Road, Offerton, Stockport, SK1 4JW
 0161 265 5880
 enquiries@ag-solutions.co.uk

Mr Paul Founders
 162 Moss Lane
 Burscough
 Ormskirk
 L39 9JL


CIAT
 Chartered Institute of Architectural Technicians

Project: Rear Extensions	Sheet: 7
Drawn: Ground Floor Plan as Proposed	Scale: 1:50 @ A1
Drawn No.: 2023.0177	
Date: February 2023	

NOTES

Drawings are to be used for obtaining planning permission & building regulations approval only. All measurements to be taken from the centre of the wall unless otherwise specified. In conjunction with the overall specification, any discrepancies within the project documentation are to be reported to this office for resolution.

© Copyright AG Architectural Solutions Ltd
 AG Architectural Solutions Ltd, 1998
 Note that the Party Wall Act, 1996 should be considered prior to the commencement of work.

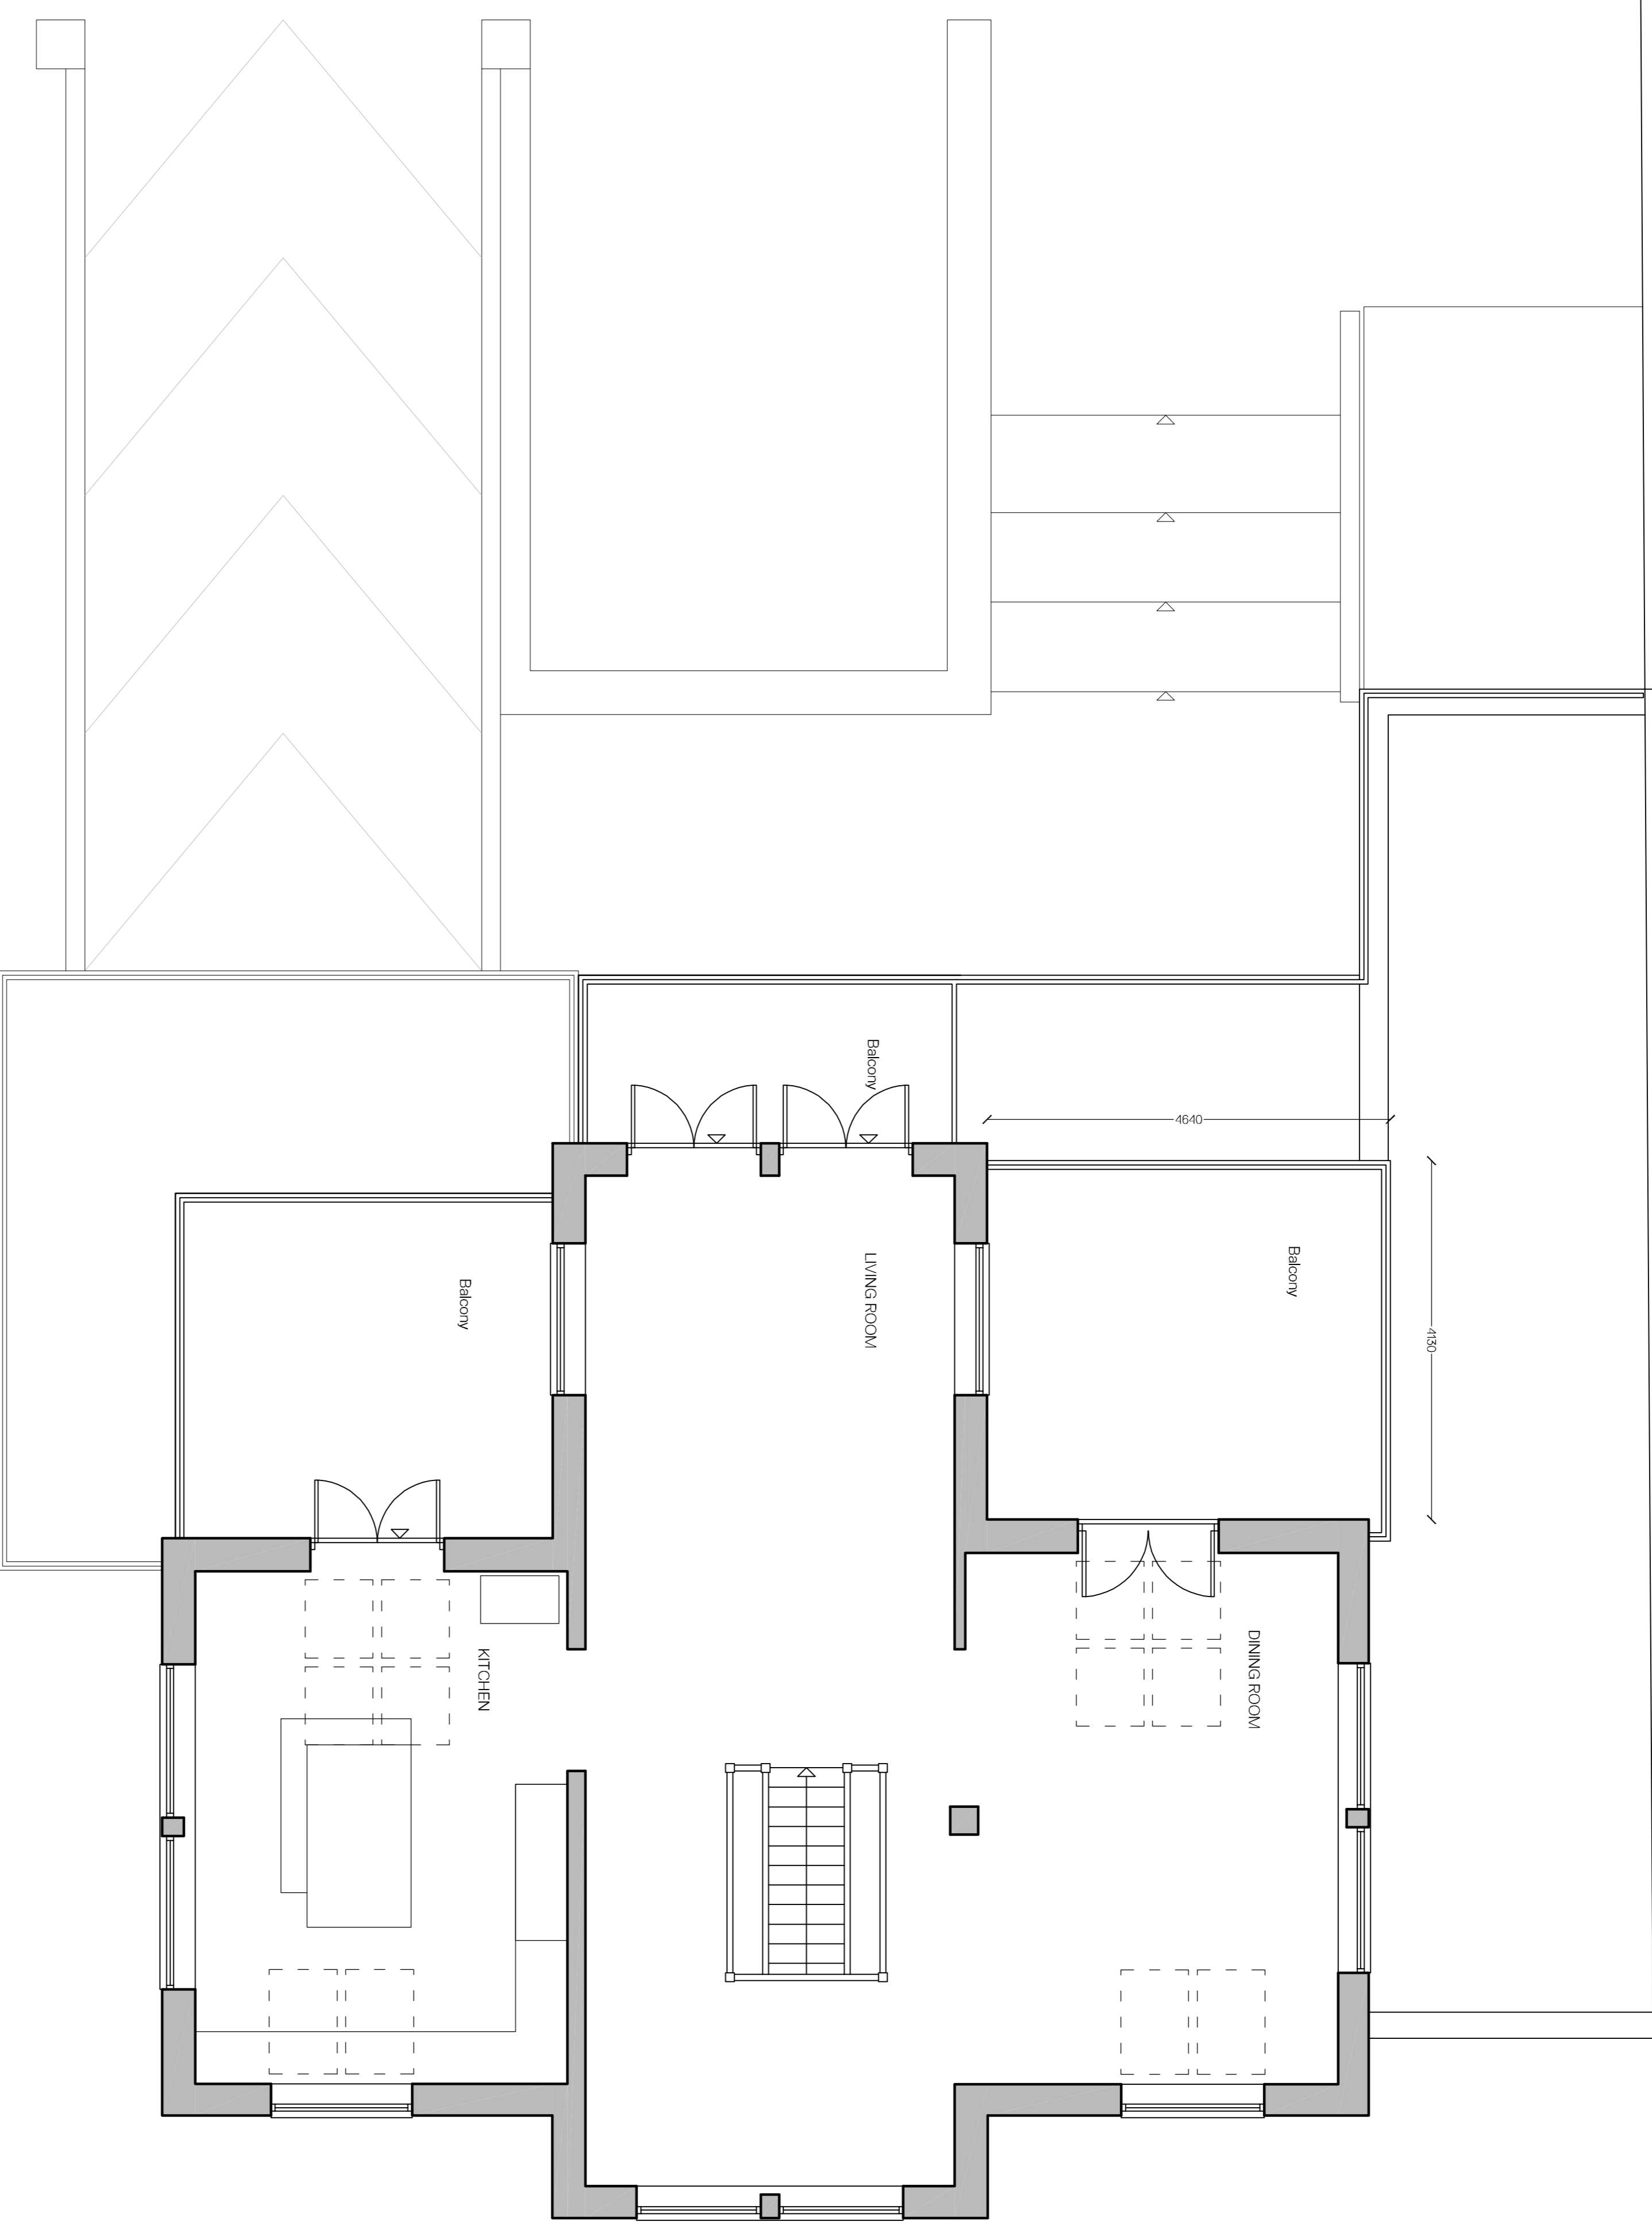

REVISIONS

B	January 2024	Addition of measurements (to scale).
---	--------------	--------------------------------------

AG Architectural Solutions

19 Hillbrook Road, Offerton, Stockport, SK1 4JW
 0161 265 9880
 enquiries@ag-solutions.co.uk

Mr Paul Founders
 162 Moss Lane
 Burscough
 Ormskirk
 L39 9ZE

CIAT
 Chartered Institute of Architectural Technicians

Project: Rear Extensions
 Drawing No: 2023.0178
 Date: February 2023

SHEET
 SCALE
8
 1:50 @ A1

