


KEY

Application Boundary (0.7 Ha)

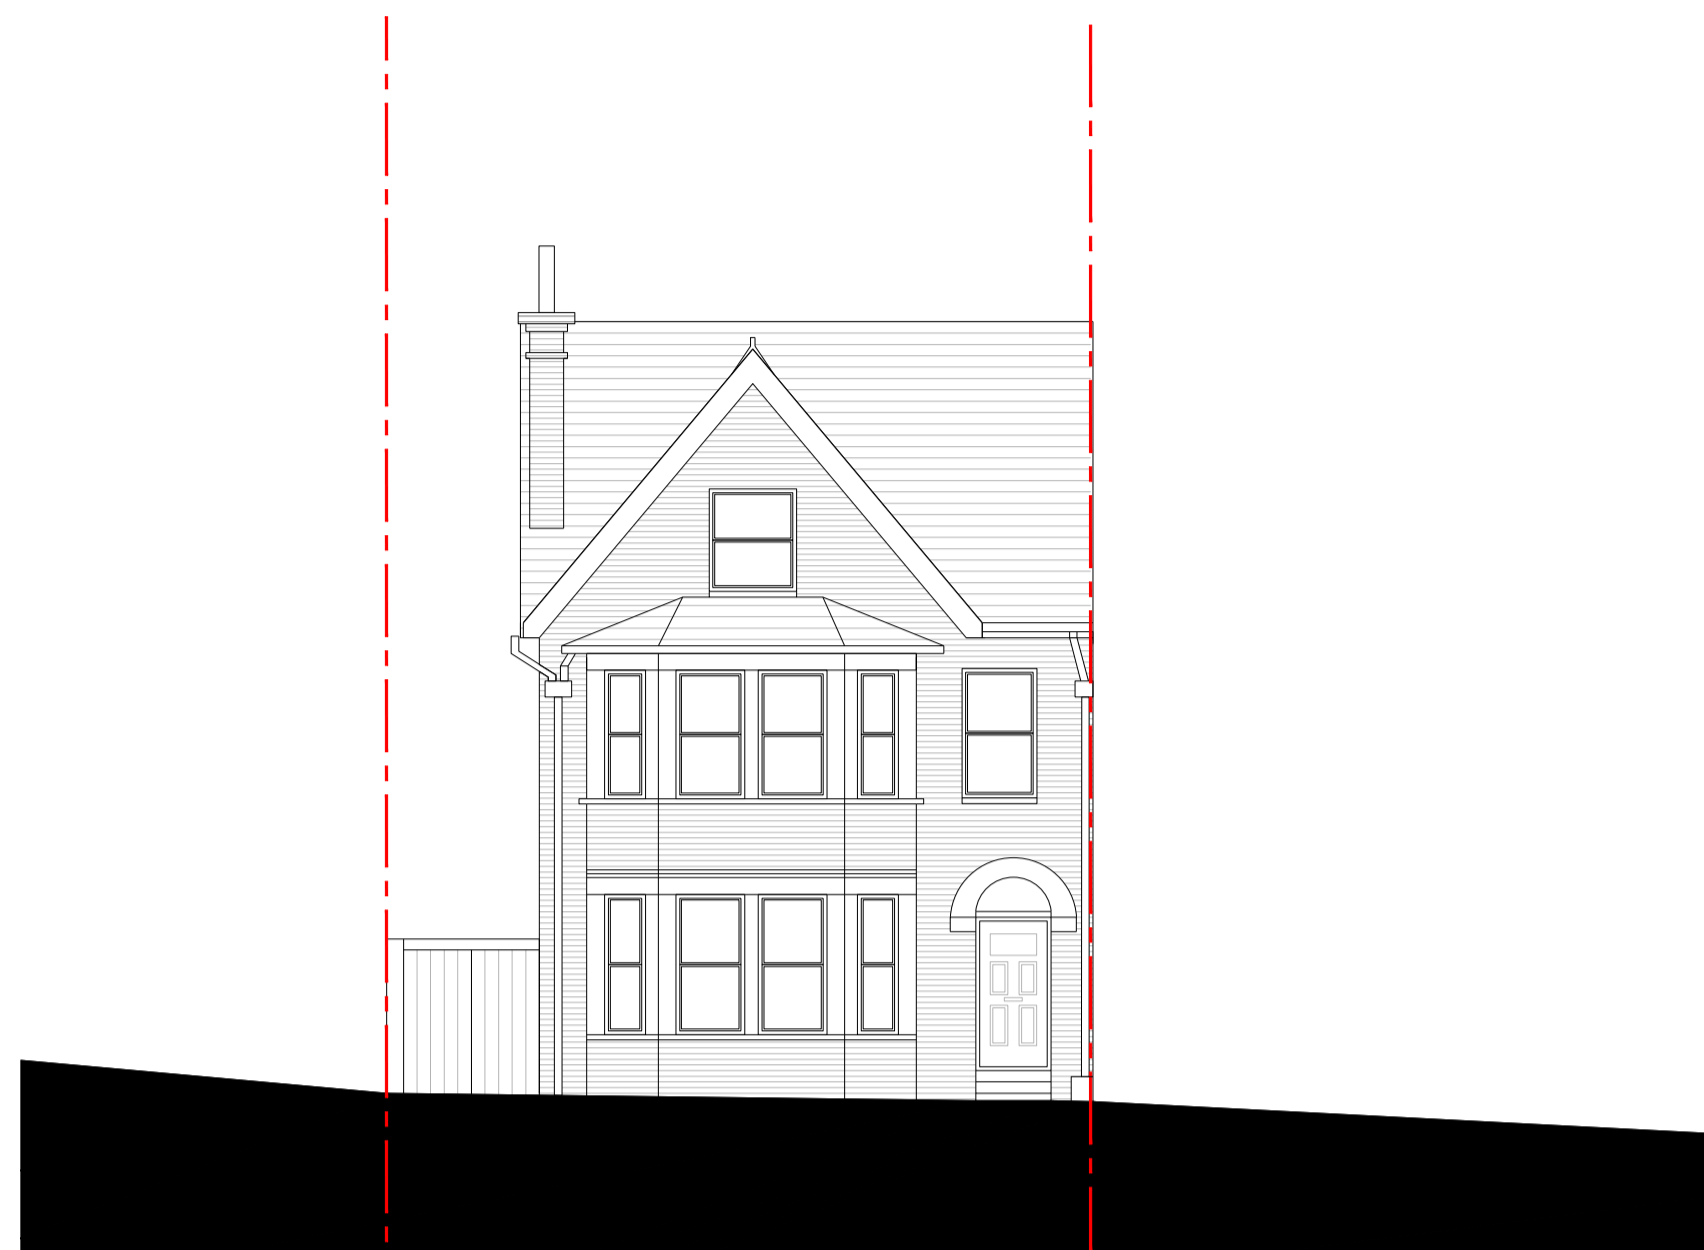

1 PLAN
Existing Front Elevation SCALE 1: 100



2 PLAN
Existing Side Elevation SCALE 1: 100



3 PLAN
Existing Rear Elevation SCALE 1: 100

FOR INFORMATION

E1	Bay window update	SS / SM	05.12.2023
REV	DESCRIPTION	DR / CH	DATE

27 The Drive
Sevenoaks, TN13 3AD

Existing Elevations


Scale @ A1	1:100
Created	November 2023
Drawn By	MW
Checked By	SS
Purpose of Issue	FOR INFORMATION

OPEN architecture

Architecture
Building Surveying
Project Management
Interior Design

Anton House
South Park
Sevenoaks / Kent / TN13 1EB

www.openarc.co.uk
T +44 01732 779580
F +44 01732 741316

 

Job Reference	Drawing Number	Rev
23128	E051	E1