




For construction purposes do not scale from this drawing
 Use figured dimensions only
 If in doubt ask


All dimensions to be checked on site

Work to be carried out in accordance with by-laws and regulations of local authorities and statutory undertakers

notes

KEY

	Application Boundary
	Outline of Existing Property
	Outline of Existing Trees

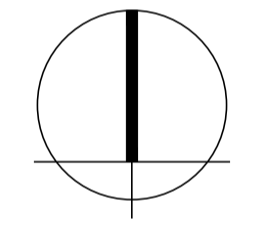

PLANNING

REV	DESCRIPTION	DR / CH	DATE
			27 The Drive
			Sevenoaks, TN13 3AD
			Proposed Site Plan


Scale @ A1	1:200
Created	January 2024
Drawn By	SS
Checked By	SM
Purpose of Issue	PLANNING

OPEN architecture

OPEN architecture	Architecture
	Building Surveying
	Project Management
	Interior Design

Anton House	www.openarc.co.uk
South Park	T +44 01732 779580
Sevenoaks / Kent / TN13 1EB	F +44 01732 741316

1 PLAN
 Proposed Site Plan
 SCALE 1:200

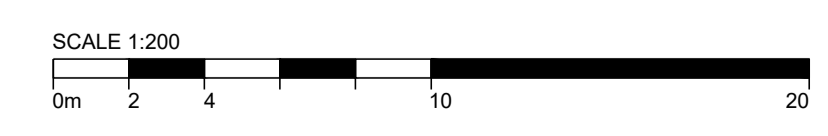

Job Reference	Drawing Number	Rev
23128	P150	-