


**KEY**

— Boundary

XX  
20XX

Elevation Number  
TPE\_Drawing Number

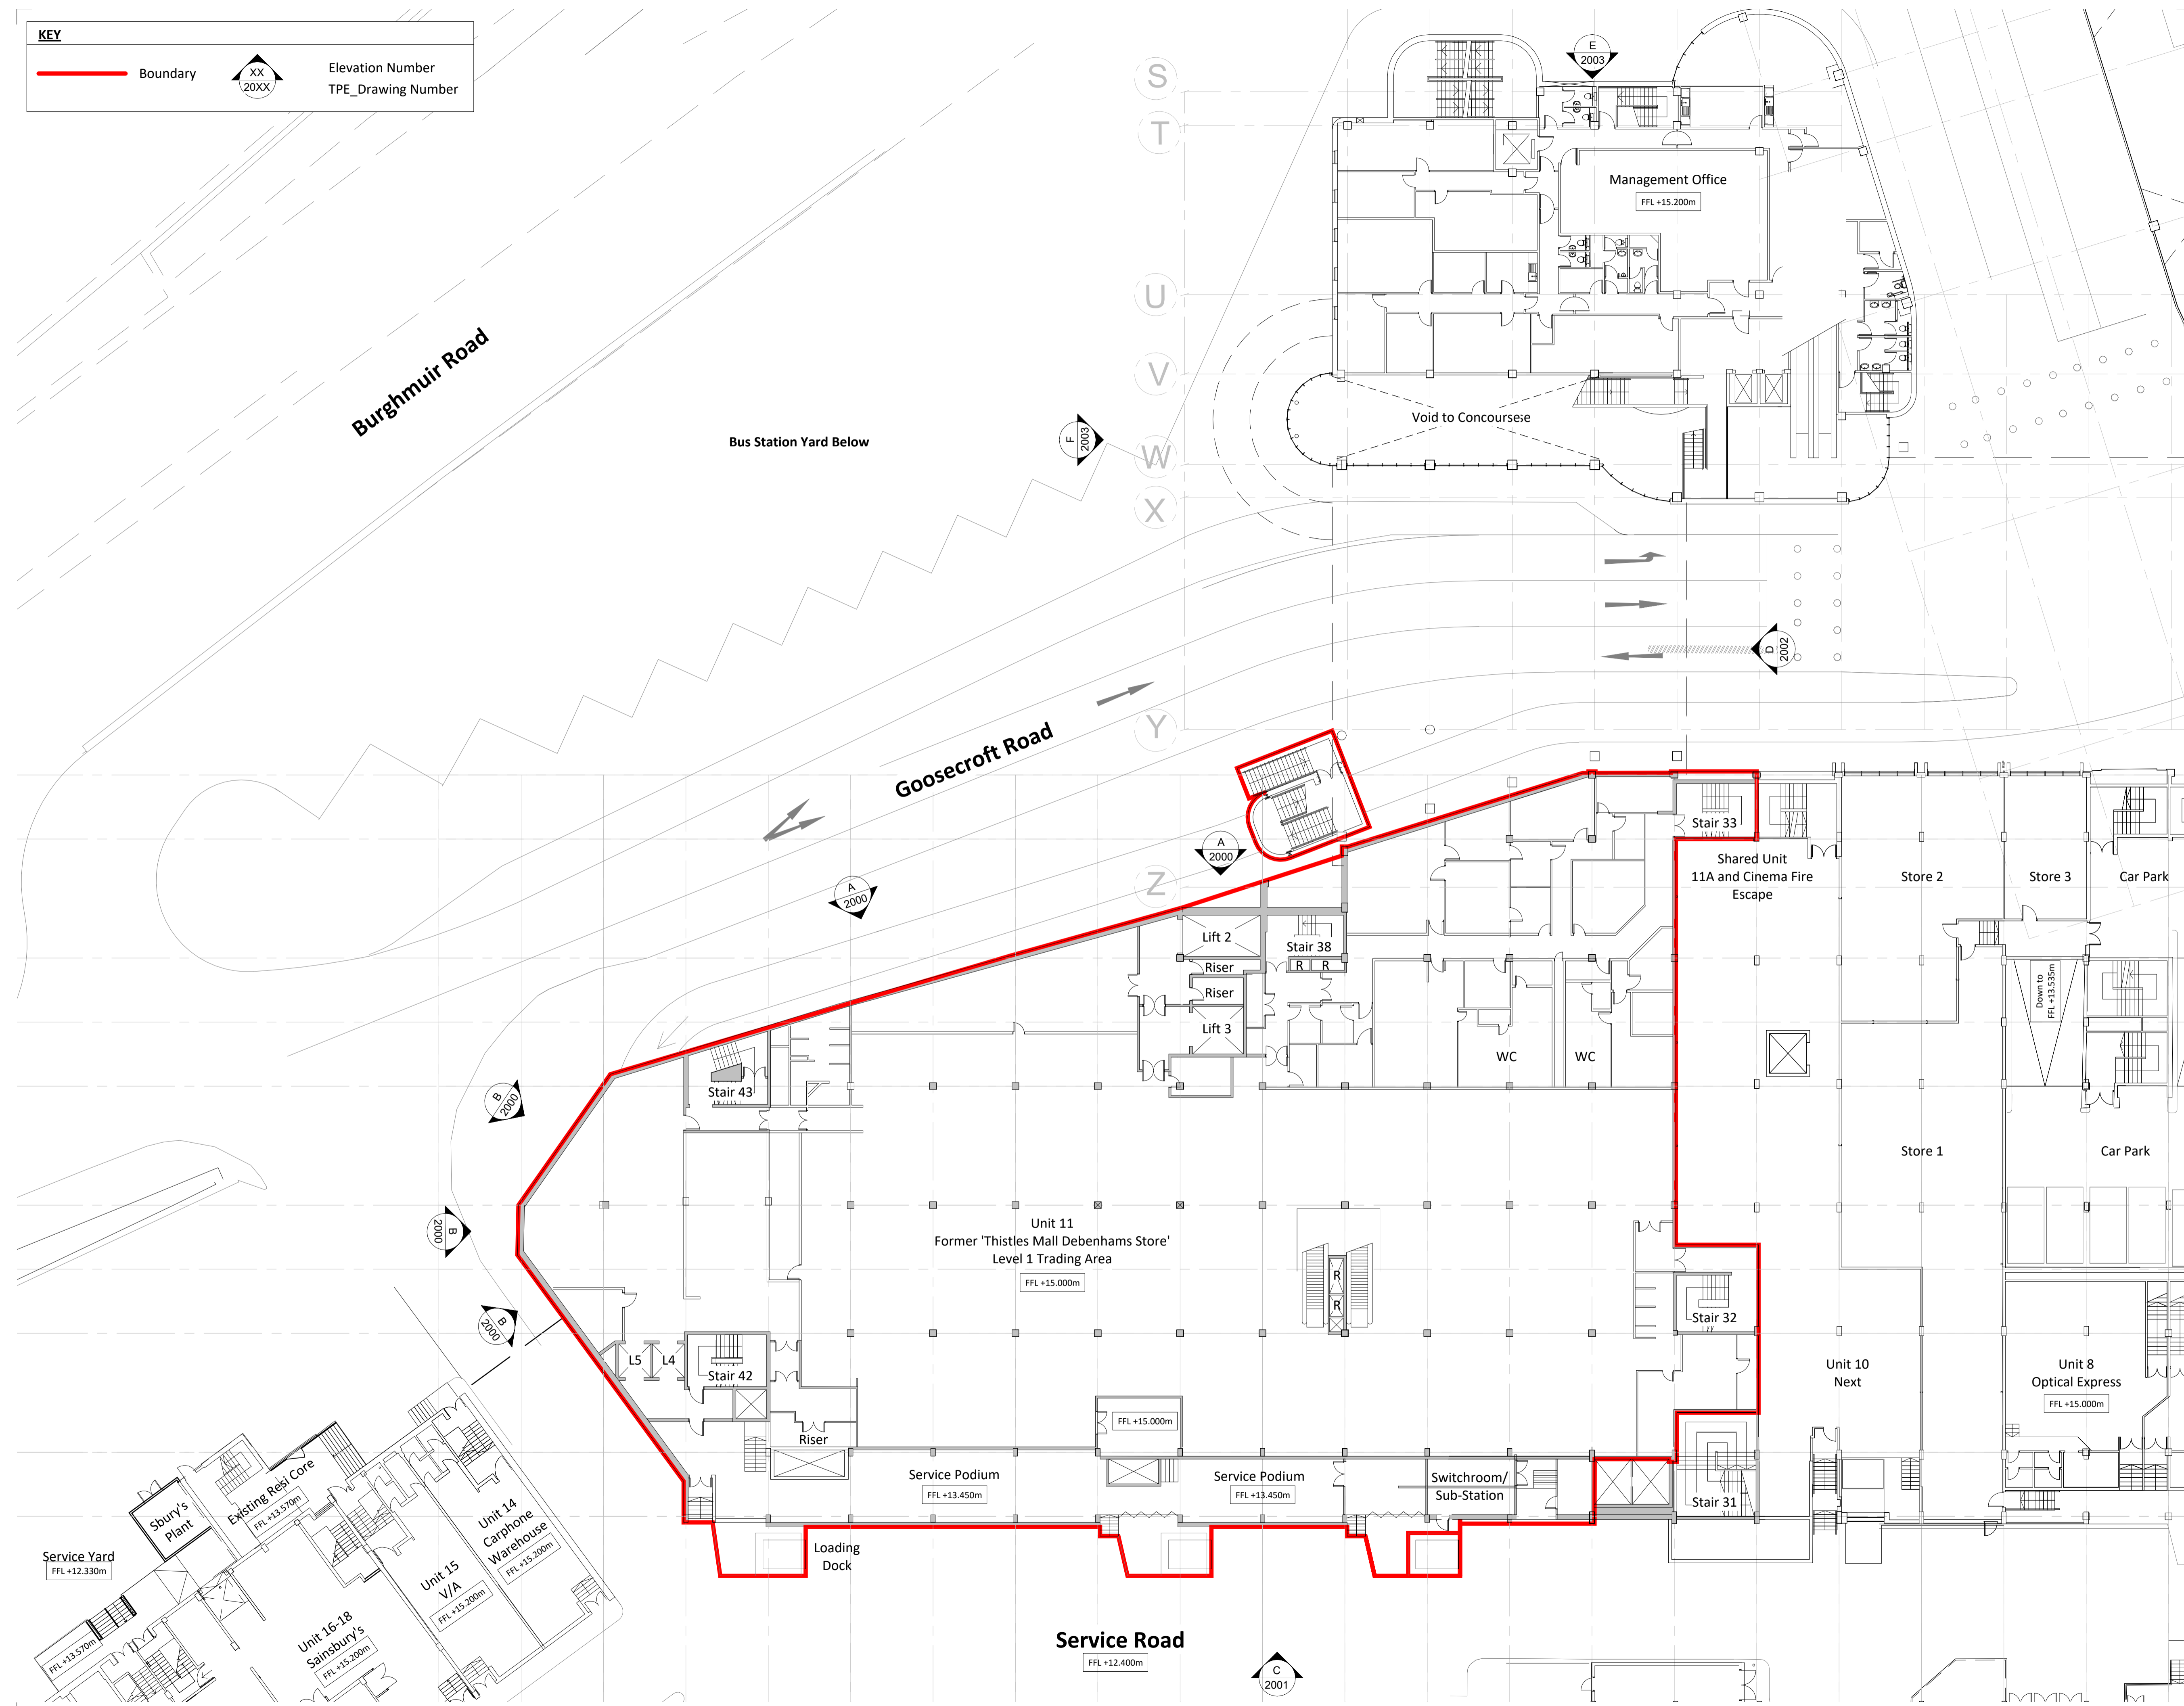


280\_POD\_XX\_01\_DR\_A\_STAGE3\_TPE\_1001\_A1

- The design on this drawing remains the property of POD Architects LTD - Copyright reserved. No implied licence exists.
- To be read in conjunction with Architects specification and other consultant information. MEP, Structural and Civils elements are for information only.
- All works to be carried out in strict accordance with the National Building Regulations, relative building standards and manufacturers installation details as and where identified.
- All proprietary materials and products are to be used strictly in accordance with the manufacturer's recommendations.
- All drawings subject to approval from the planning department and/or building control.
- Drawings are information only and subject to internal measured surveys.
- Any part not surveyed is deemed indicative.
- Record information referenced in these drawings has been produced by others.
- All information is subject to a detailed dimensions check on site. The contractor/ client are advised to check any relationships with existing elements prior to the start on site.
- These drawings and associated notes are to indicate intent only for the purpose of Tender Information.
- Drawings for Tender Information are subject to building warrant approval. This may be staged.
- POD are not responsible for any information made known after demolitions have occurred. The contractor is to advise on any items identified during demolitions and subsequent surveys. This includes where additional fire stopping may be required.
- Existing Level 2, 3, & 4 building information drawn based on record drawings:
  - 122-GA-029-8 Stirling Carpark Level - Level 12,290
  - 122-GA-006-13 Stirling Service Floor - Level 18,000
  - 122-GA-007-13 Stirling Mall Floor - Level 18,600
  - 122-GA-008-12 Stirling First Floor - Level 23,300
  - 122-GA-009 Stirling Roof Plan - Level 28,000

Revision Schedule		
REV	Revision Description	Date
0	Submitted for Planning Approval	15/11/2023

POD Architects,  
15 Devonshire Square,  
London, EC2M 4YW  
www.pod-architects.com  
T +44 (0)20 7490 2246

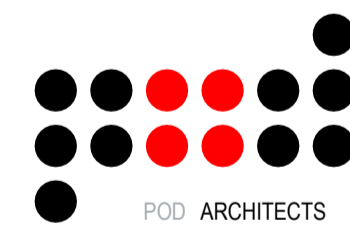

Project  
**Thistles Wider Debenhams Redevelopment**  
Thistles Shopping Centre, Stirling, FK8 2ED

Drawing Title  
**Existing Level 01 Lower Ground Plan**

Status  
**Stage 3 for Planning**

Do not remove this panel from the drawing  
No dimensions to be scaled from this drawing  
Report all errors and omissions to the Architect  
Dimensions to be checked on site before fabrication

North	Sheet	Scale	Drawn
	A1	1 : 200	HH
Date	15/11/2023		Checked
			RP

Drawing no. 280\_POD\_XX\_01\_DR\_A\_STAGE3\_TPE\_1001\_A1  
Revision 0