

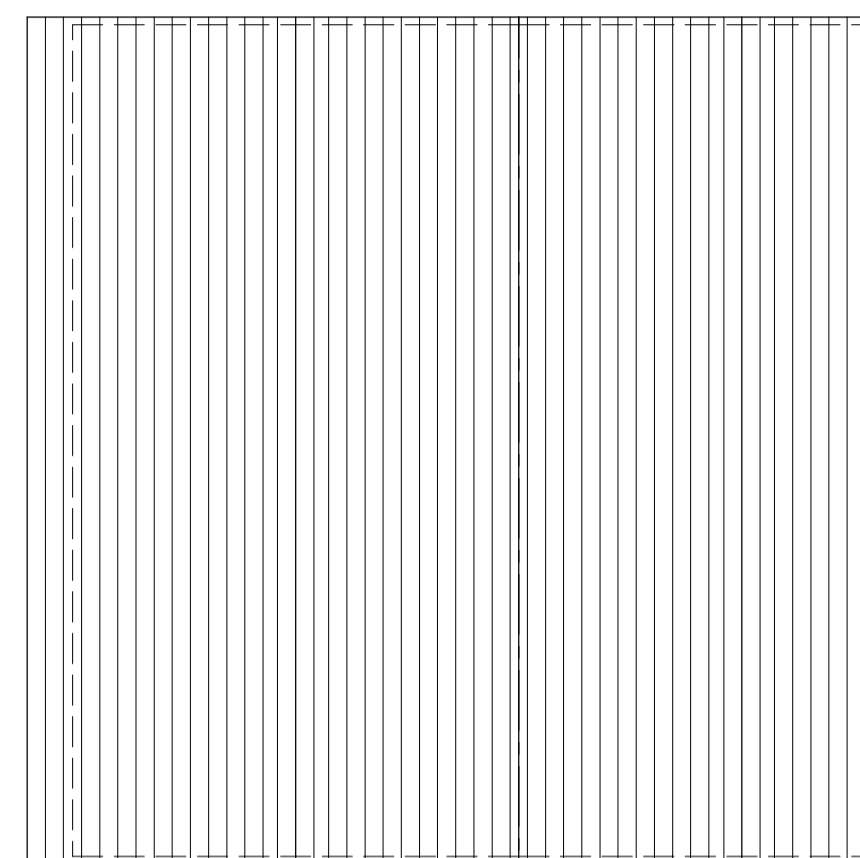
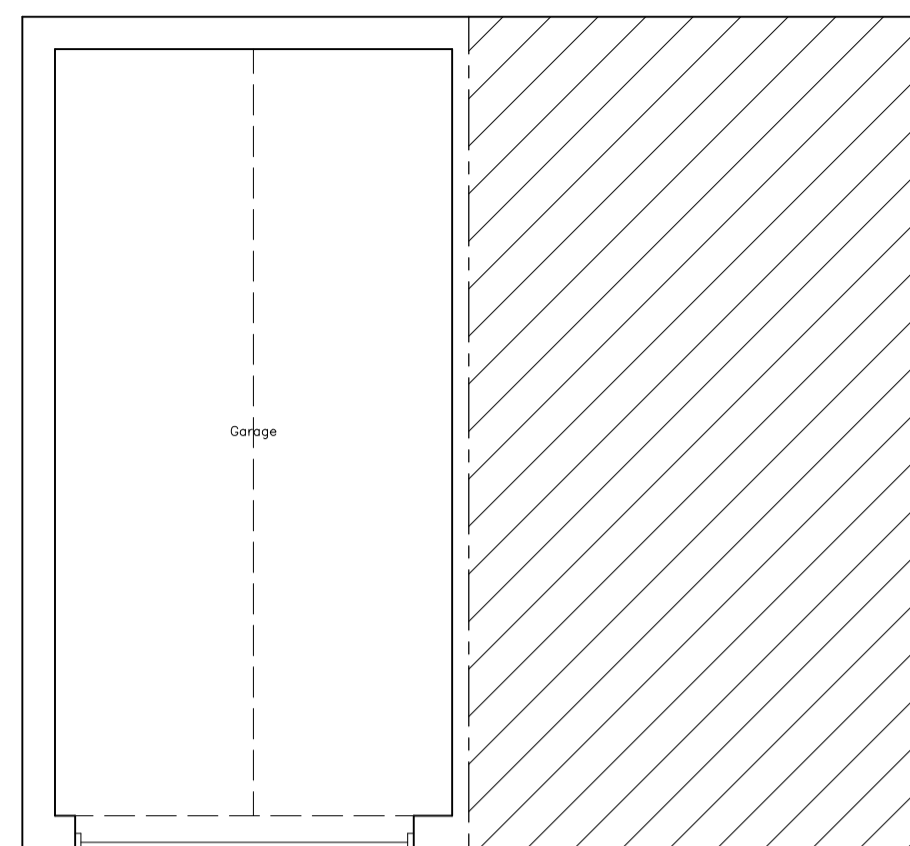
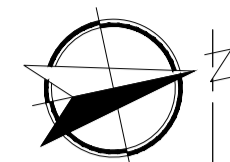



Scale Bar re 1:50 Drawings

 


Location Plan (Scale 1:1250)

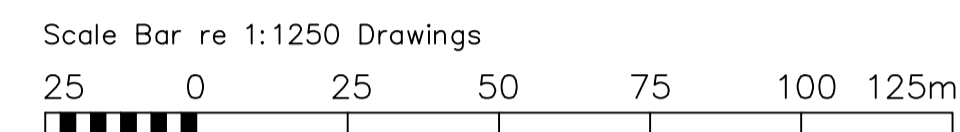


Site Plan (Scale 1:500)

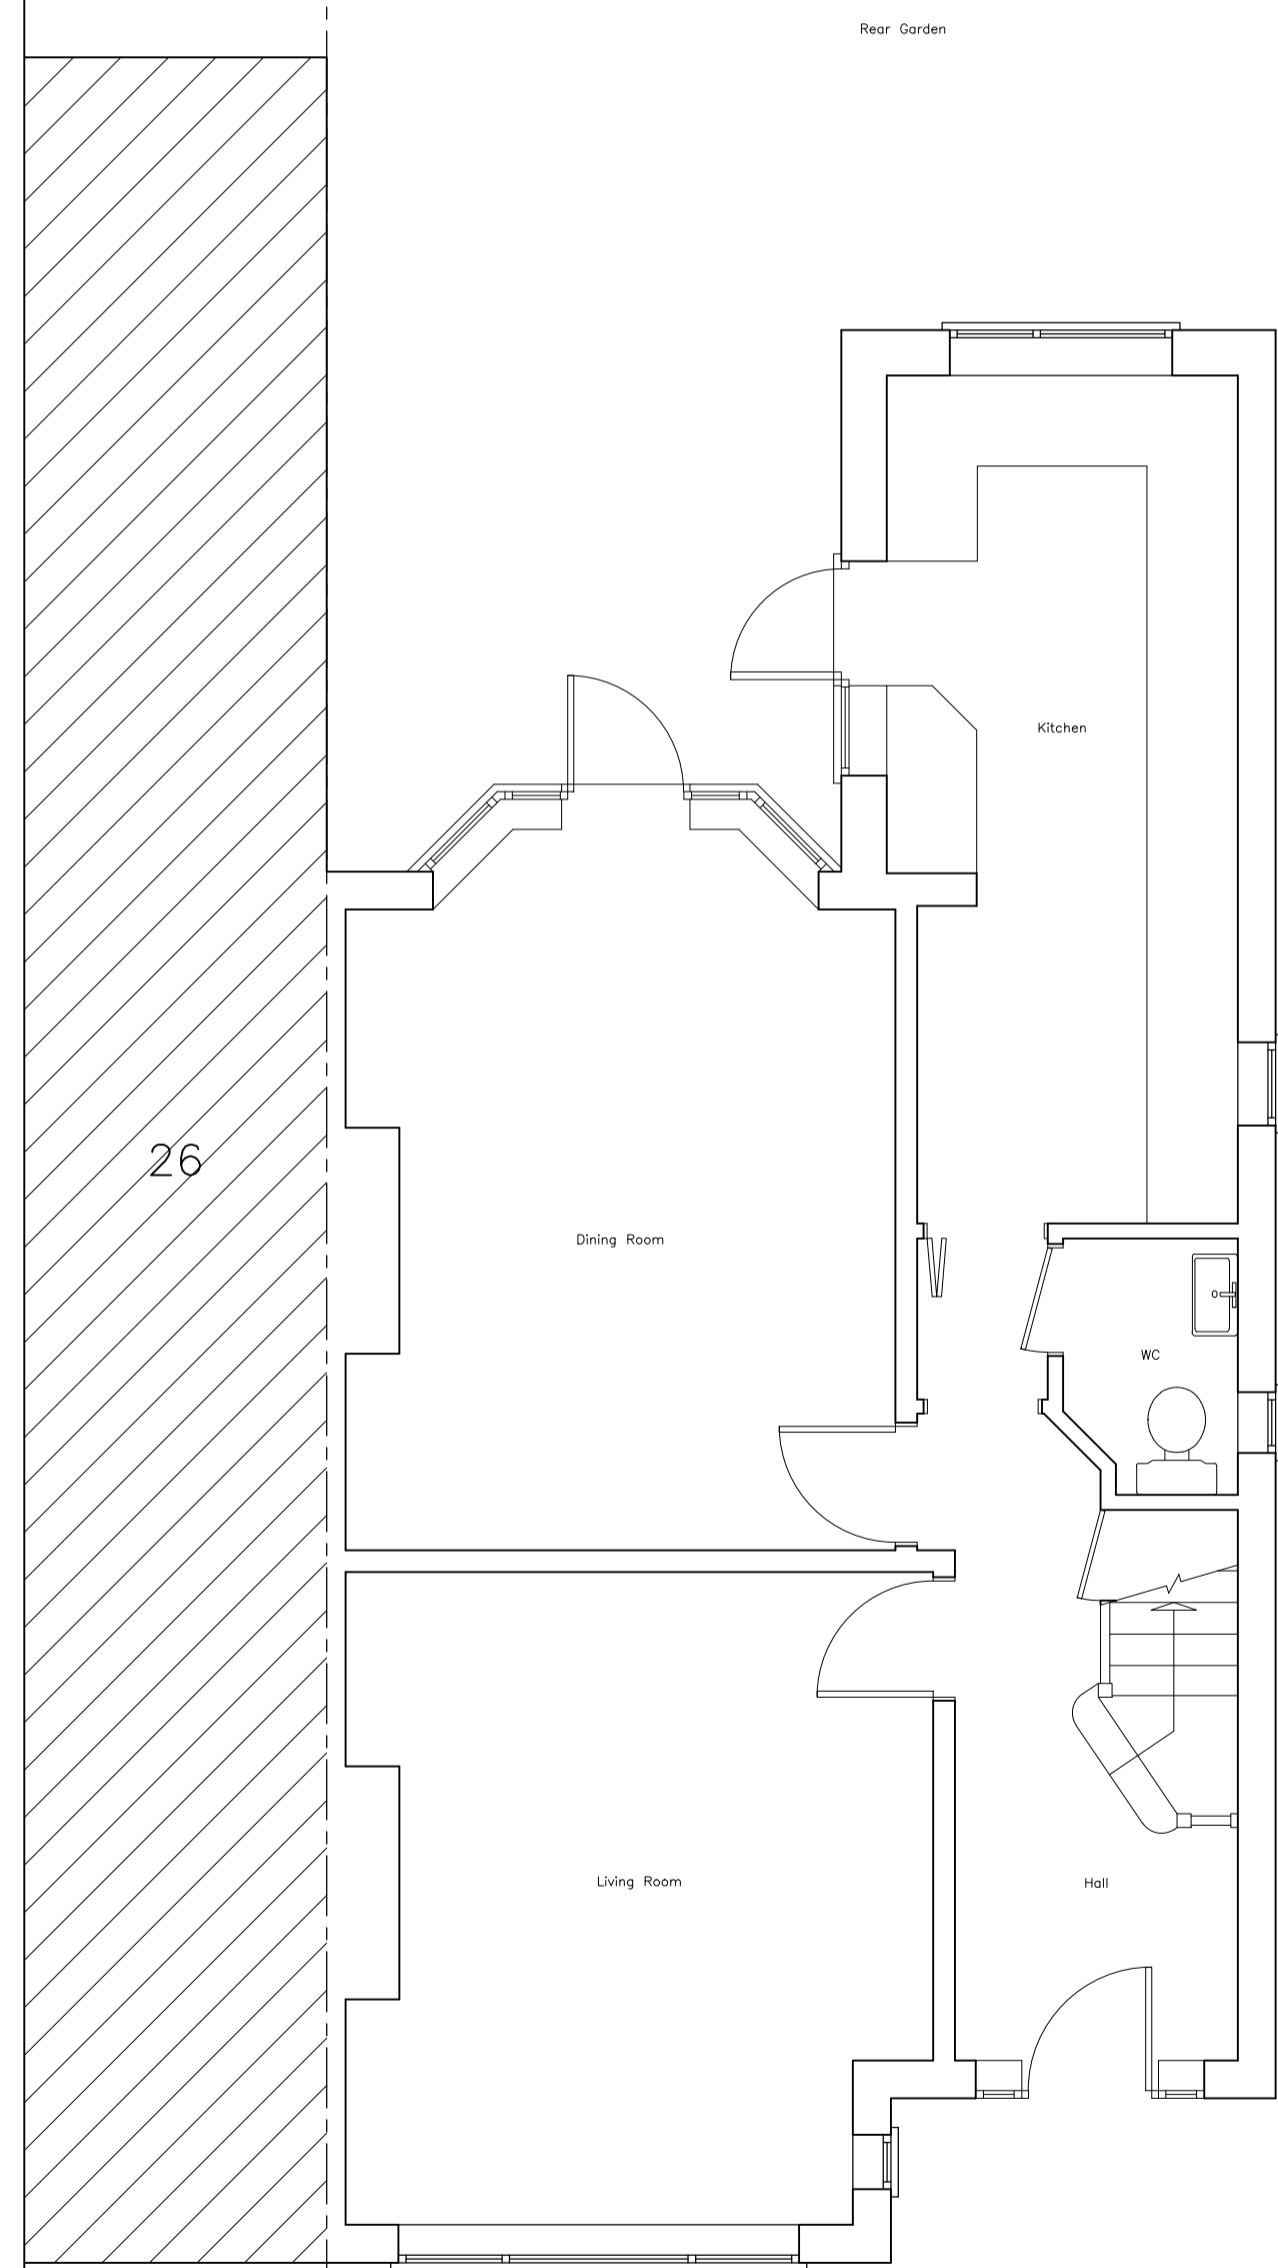


Existing Ground Floor Plan (Scale 1:50)

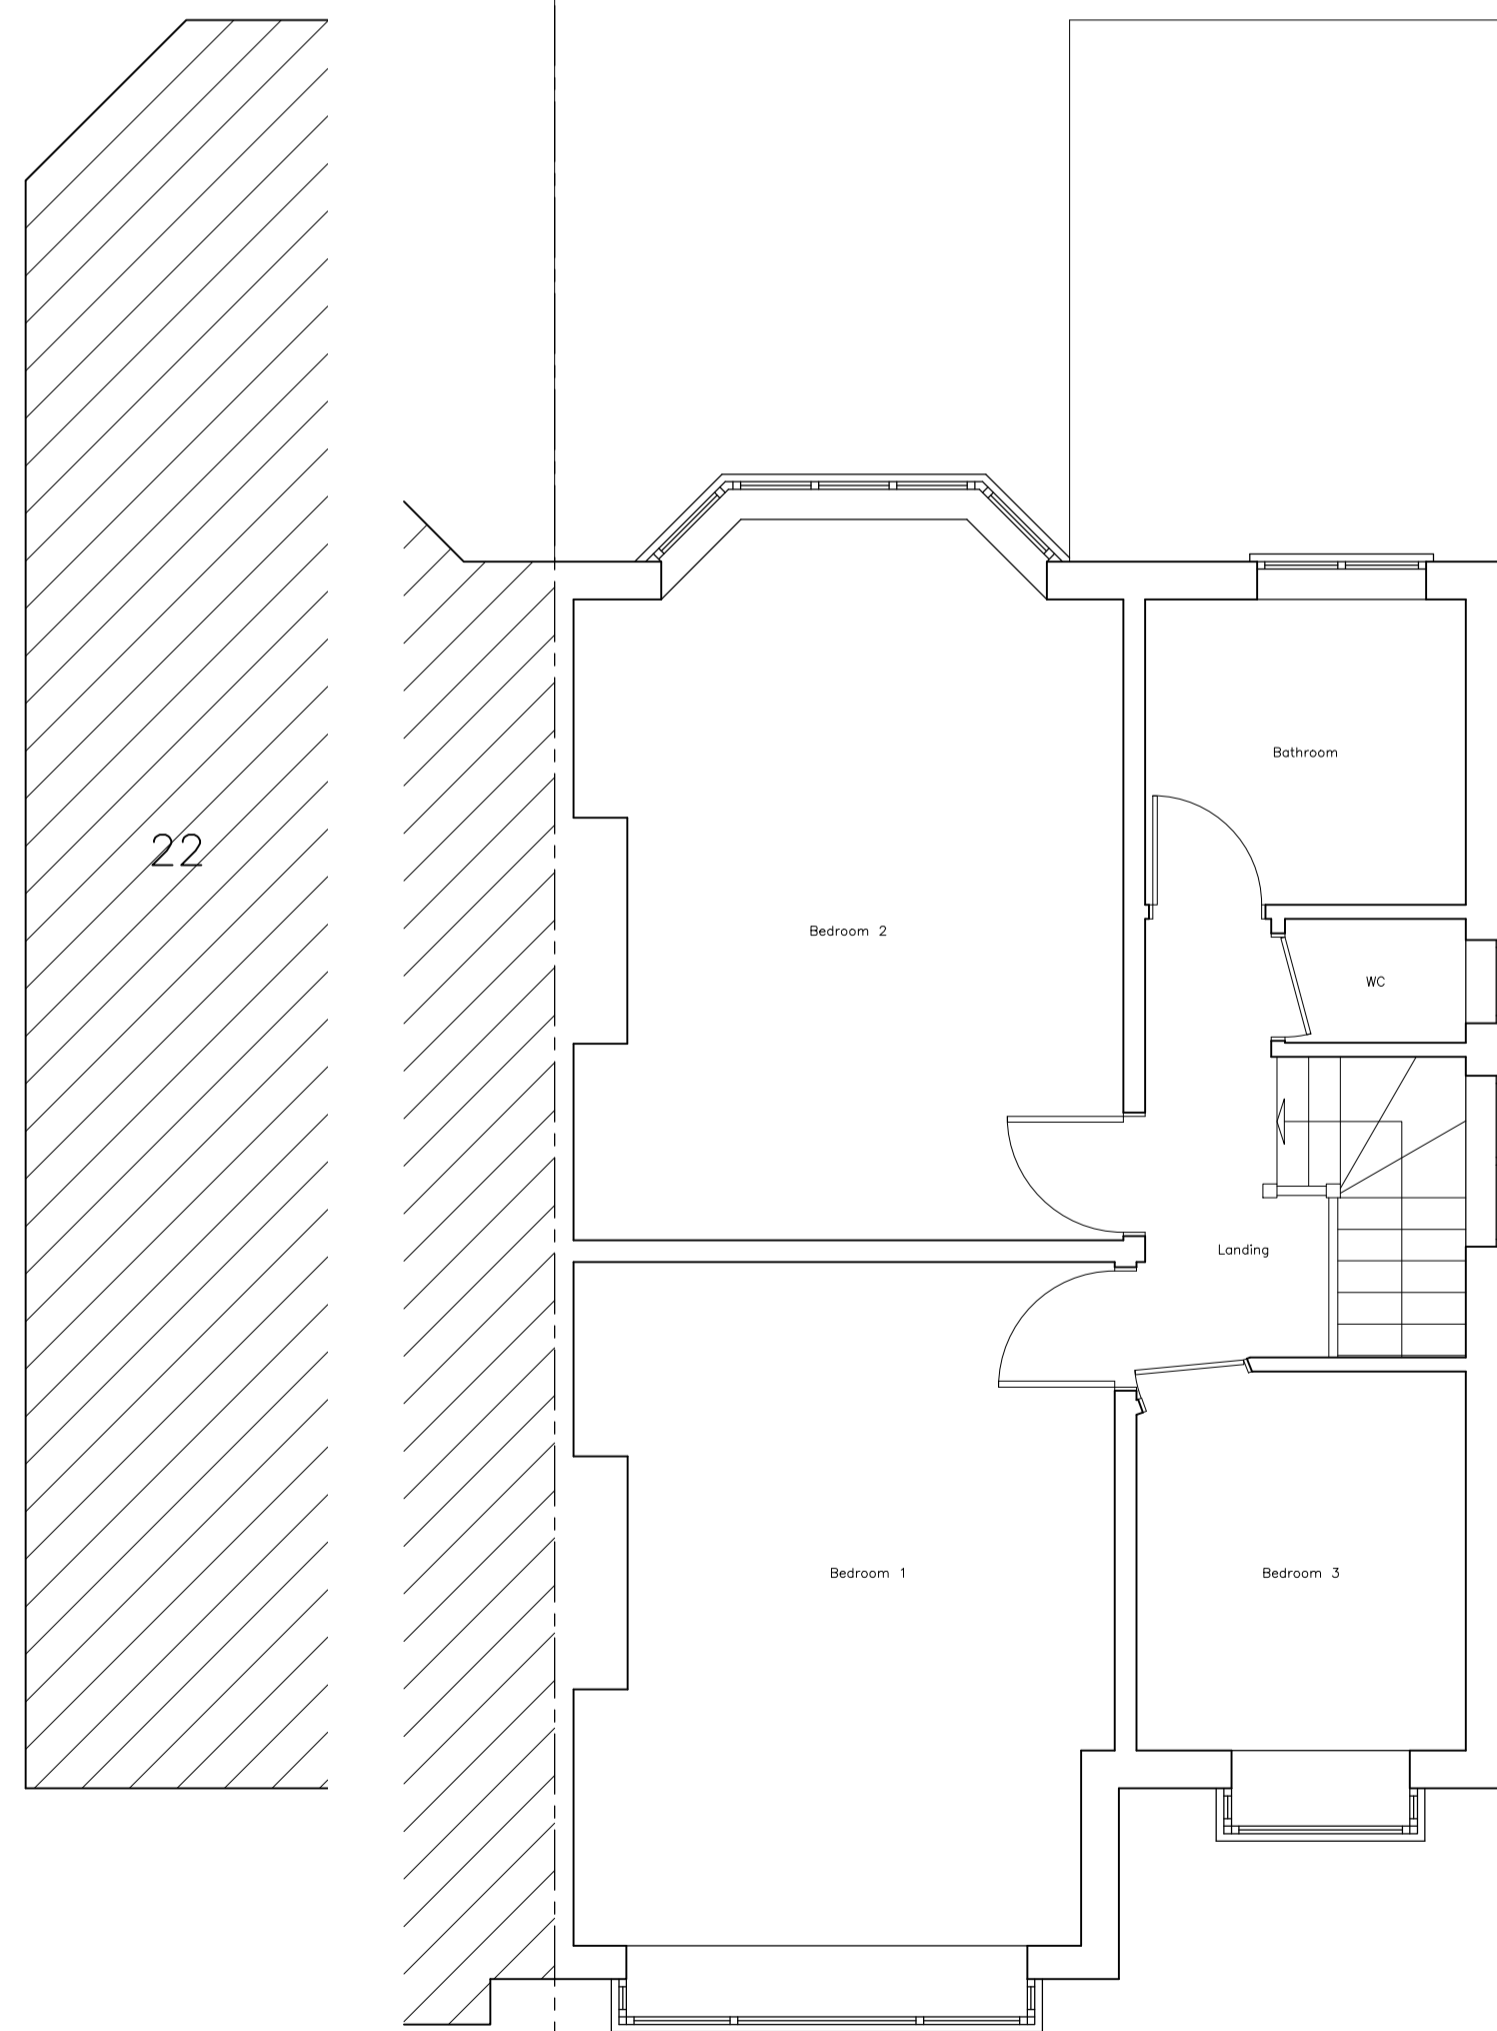

Existing First Floor Plan (Scale 1:50)

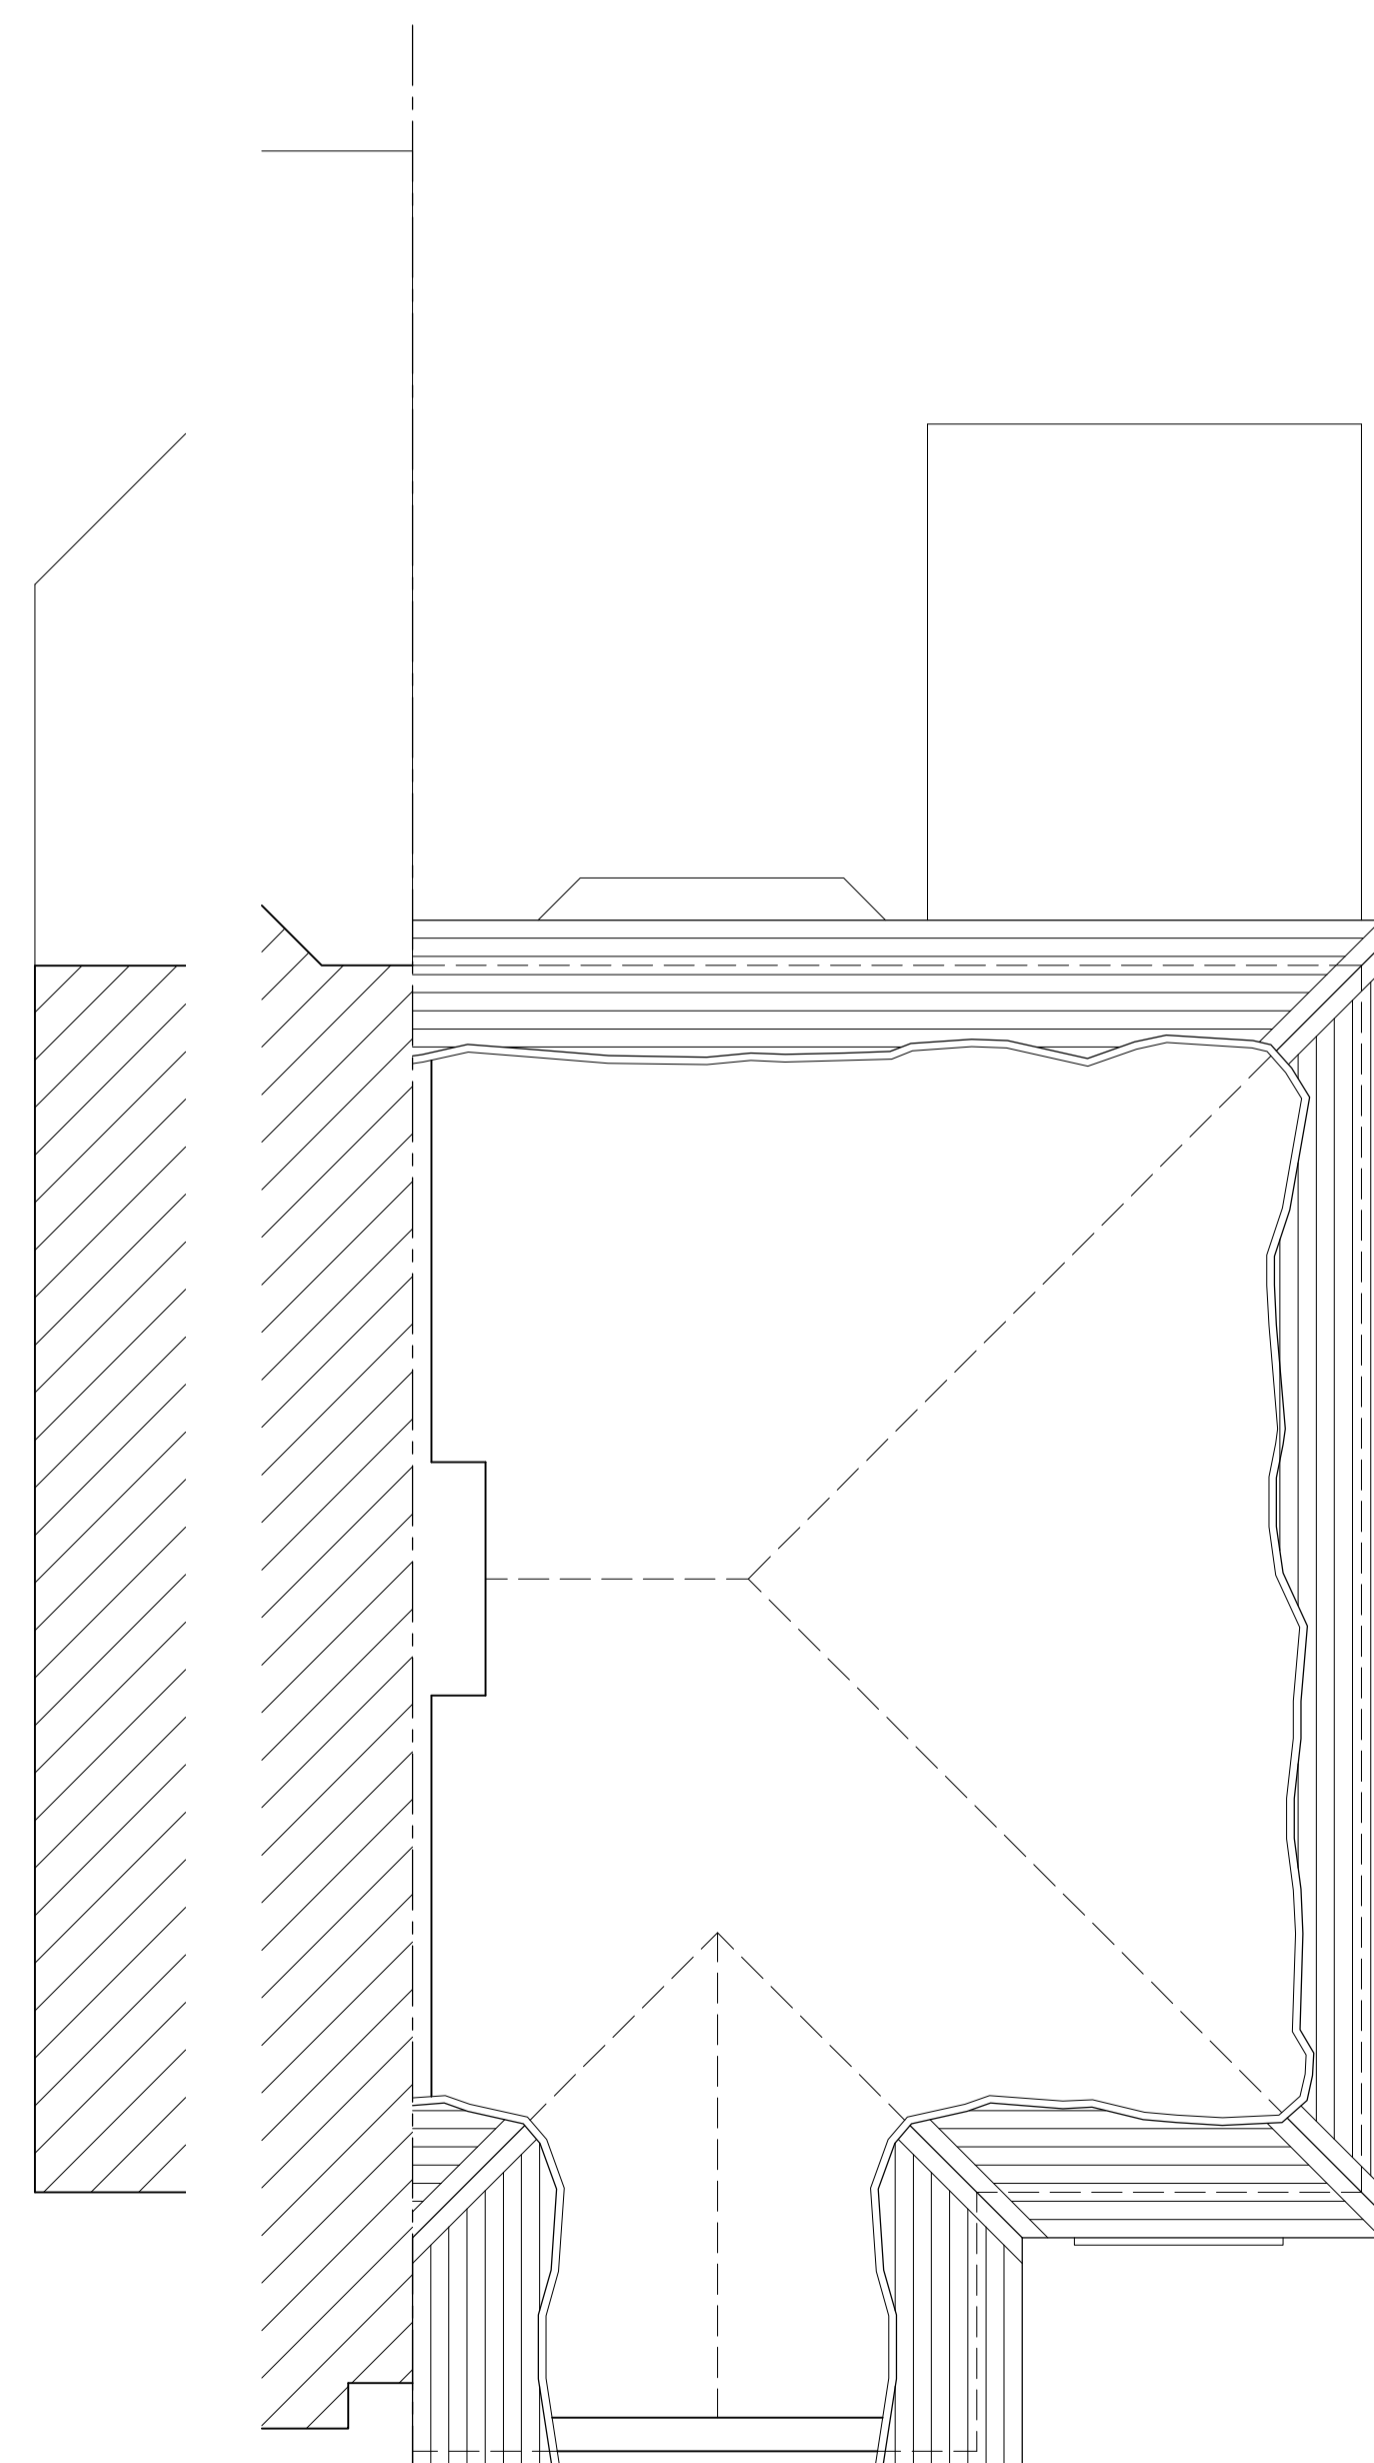

Existing Loft Plan (Scale 1:50)

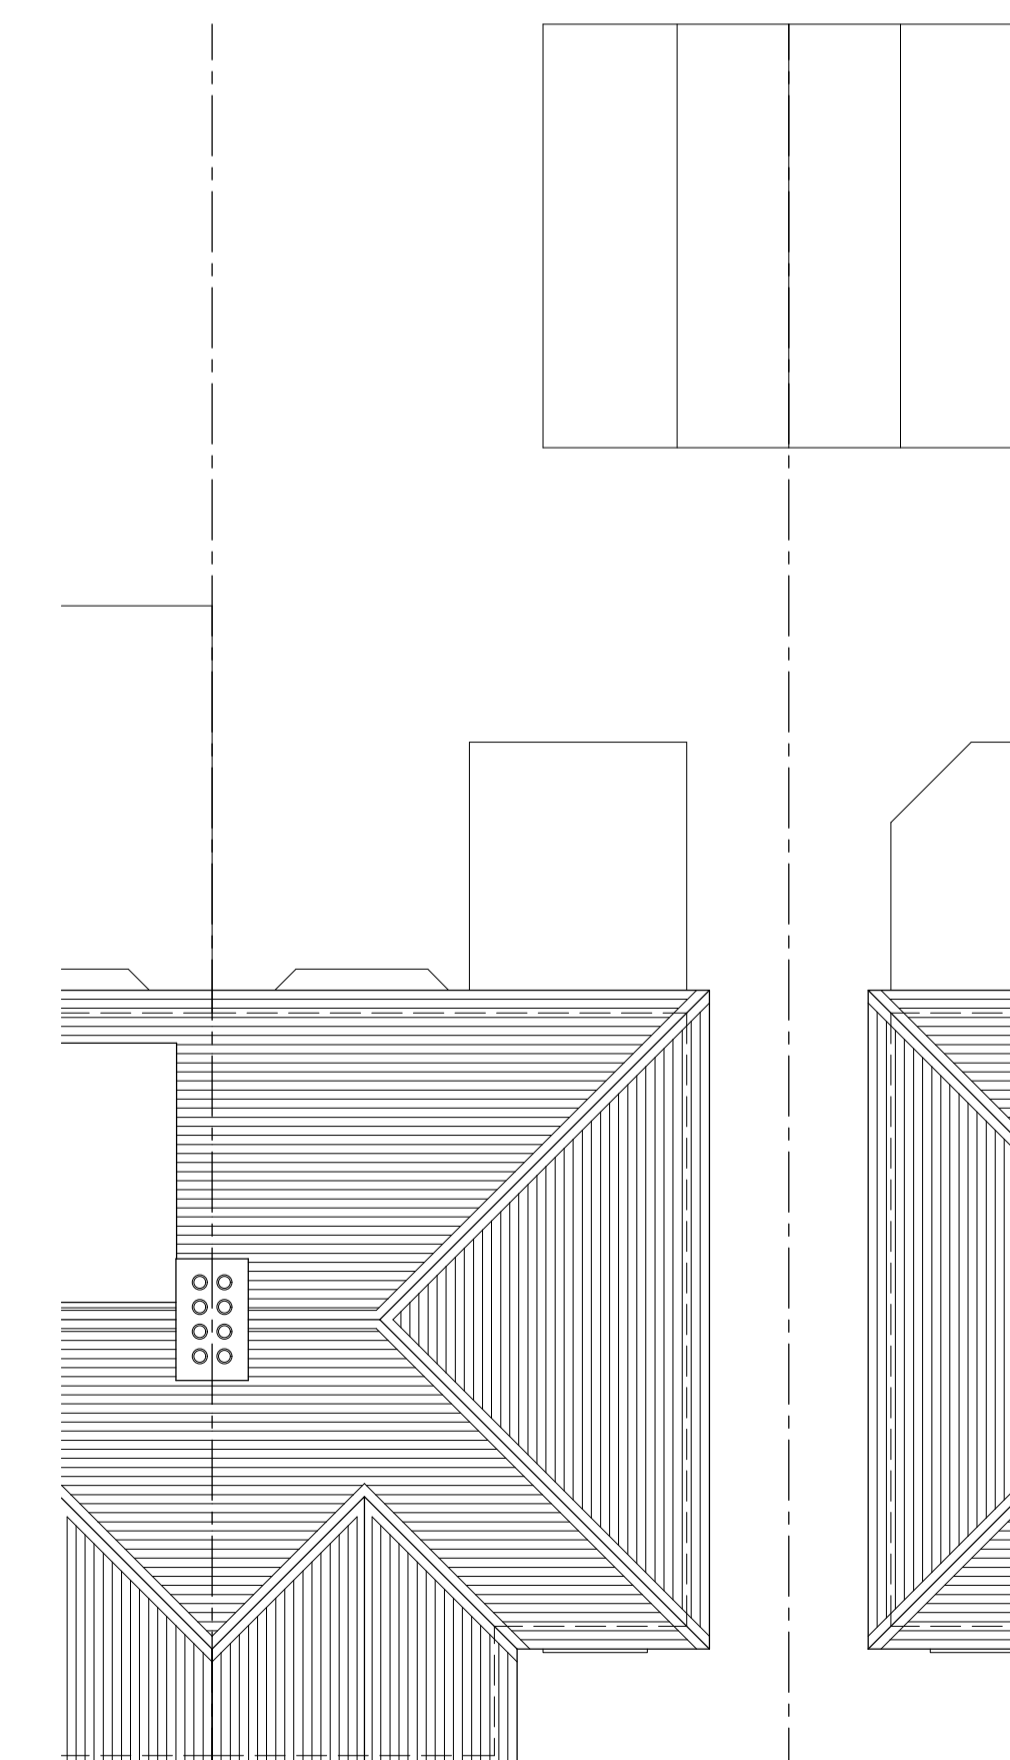

Existing Roof Plan (Scale 1:100)

SERIAL REVISION DATE

Project Name: Proposed Rear Extension, Loft Conversion & Related Works at 24 Clarendon Road, Ealing, London, W5 1AB.

Drawing Title: Planning Submission Drawing – Location Plan & Existing Site, Ground Floor, First Floor, Loft & Roof Plans.

Notes: Drawing Scales to Suit A1 Size Drawing

THE MOORE PROJECT
CHARTERED ARCHITECTS
2A CURZON ROAD, EALING, LONDON, W5 1NF.
TEL: 020-8566 9570 FAX: 020-8566 9571
e-mail: themooreproject@btconnect.com
Drawn: SM Checked:
Date: 04-01-24 Scale: As Noted
Dwg No: 2314-P/EX/01 Rev:
CADFILE: 2314 Plan-01.dwg

Do not scale off this drawing, all dimensions must be checked on site prior to construction. This drawing is subject to copyright.