




Cowper Road

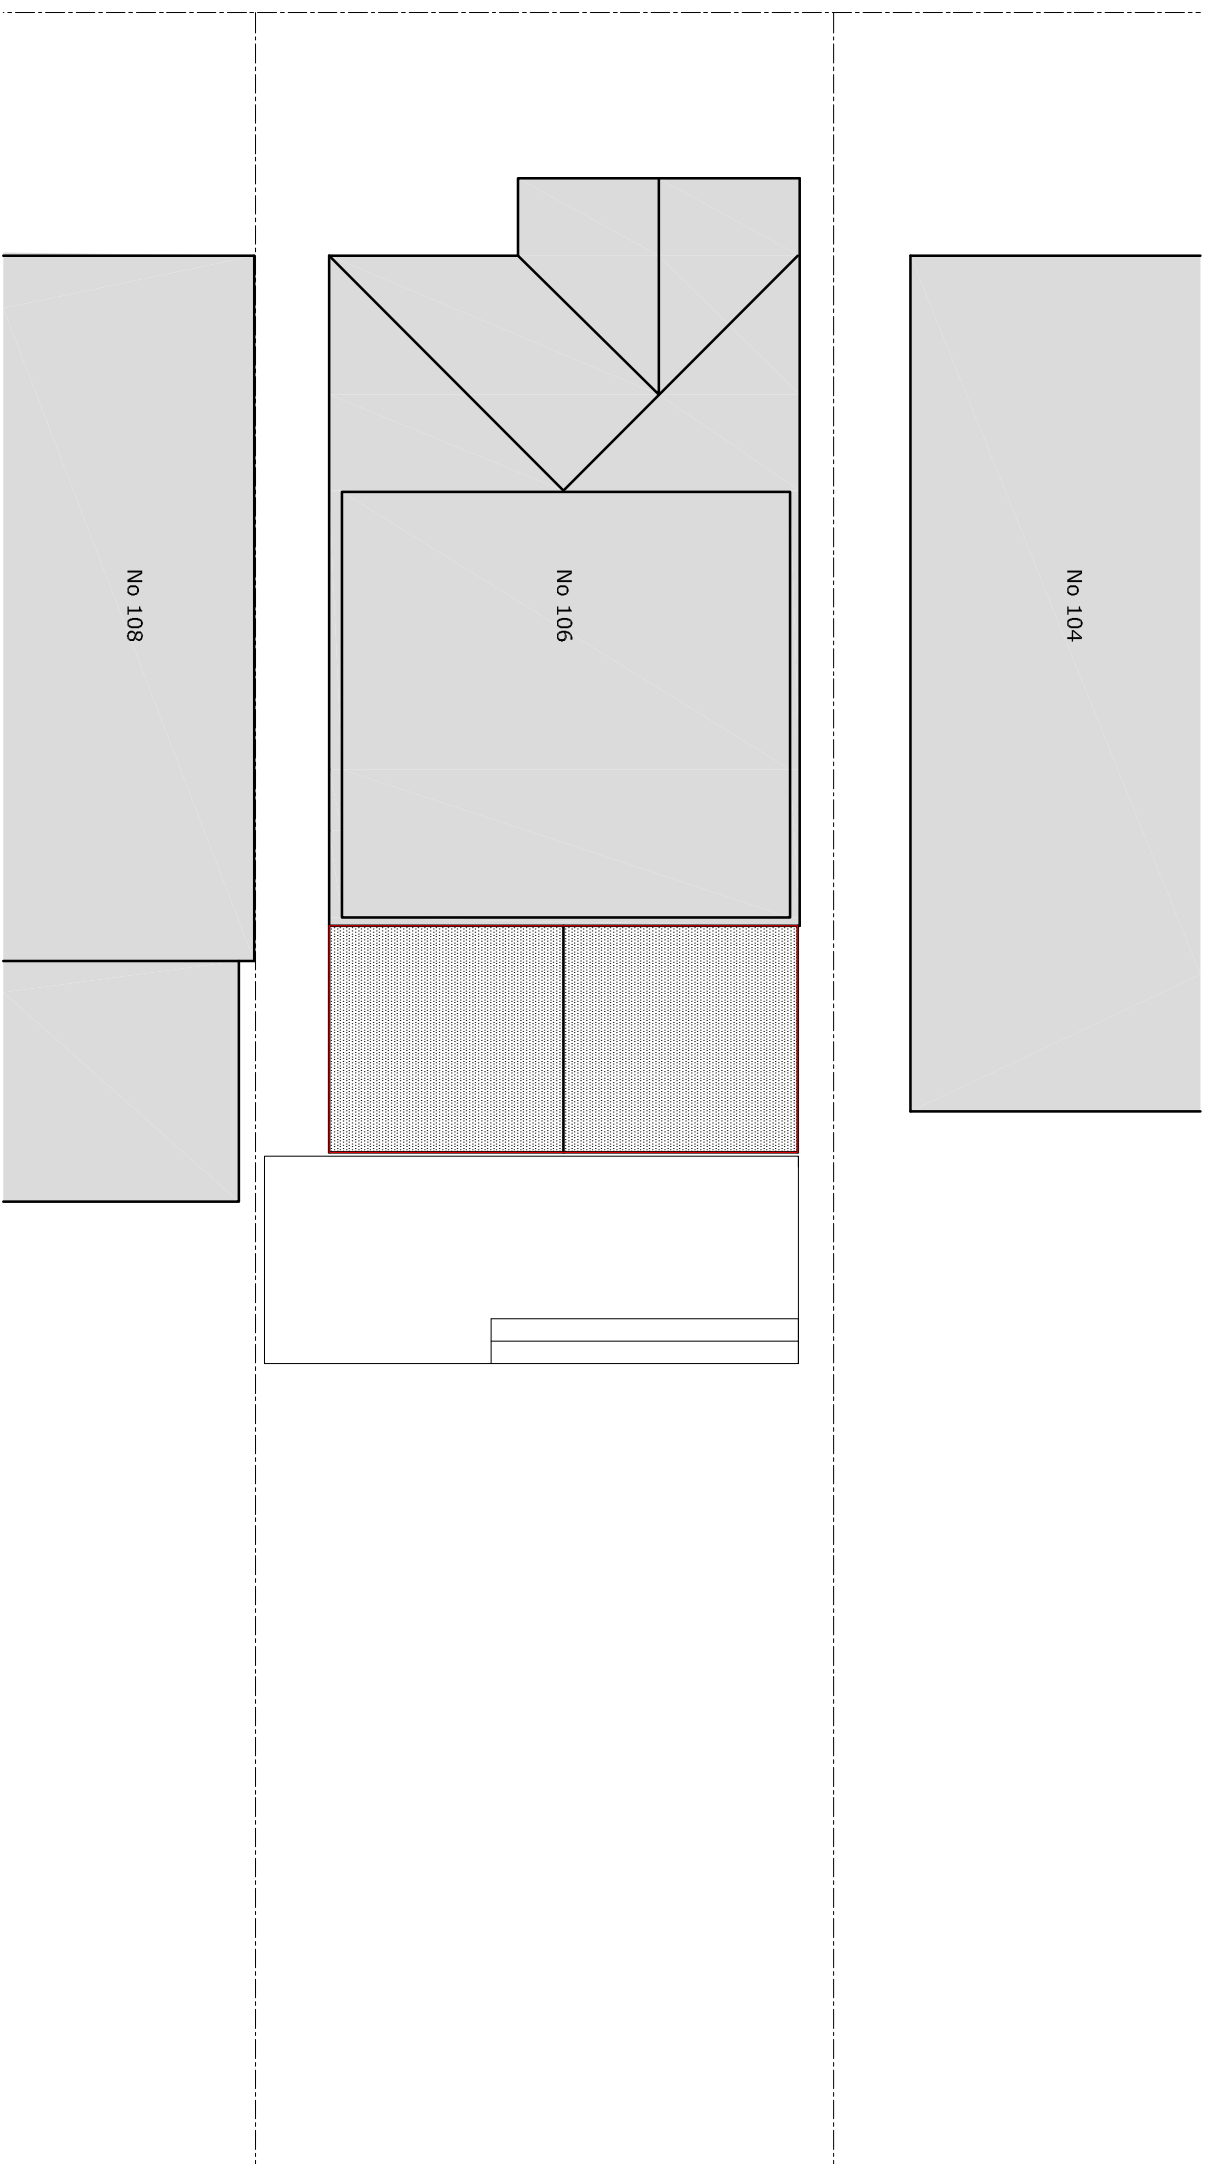


Proposed Block Plan

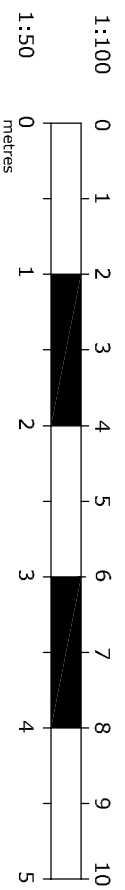

NORTH
POINT

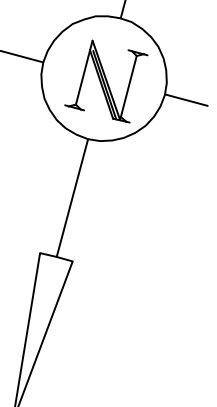

Chalkline
Chalkline Architectural Services

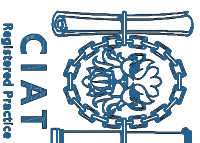

REV	DESCRIPTION	DATE

PROJECT 106 Cowper Road London W3
DETAIL Proposed Rear Elevation Proposed Block Plan

SCALE 1:100 @ A3
DRAWN WF
DATE Jan 2024
CONTRACT DRAWING SO-071-06
REV.