

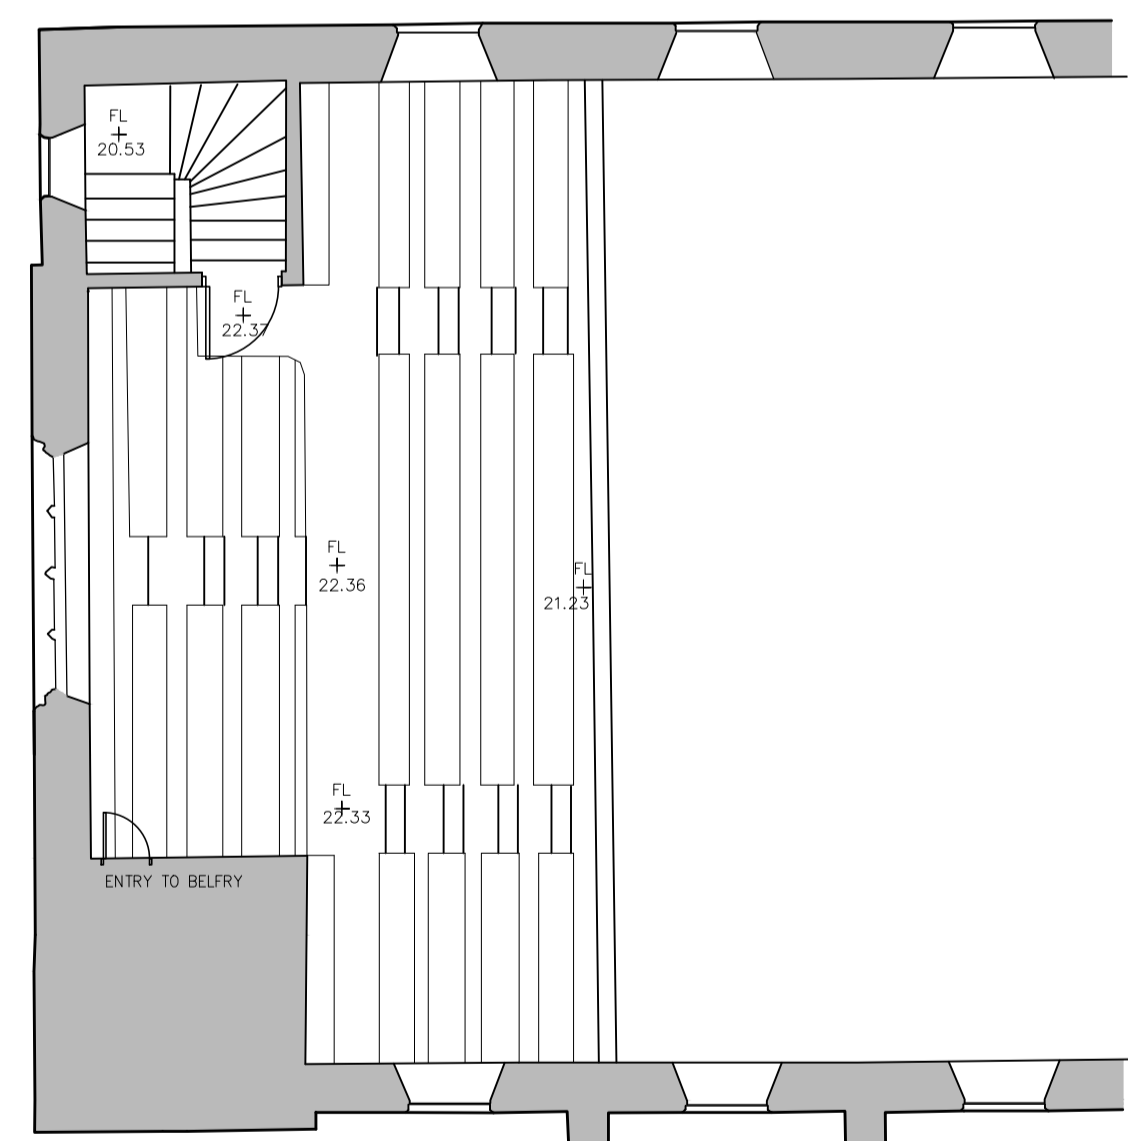


Existing Ground Floor Plan

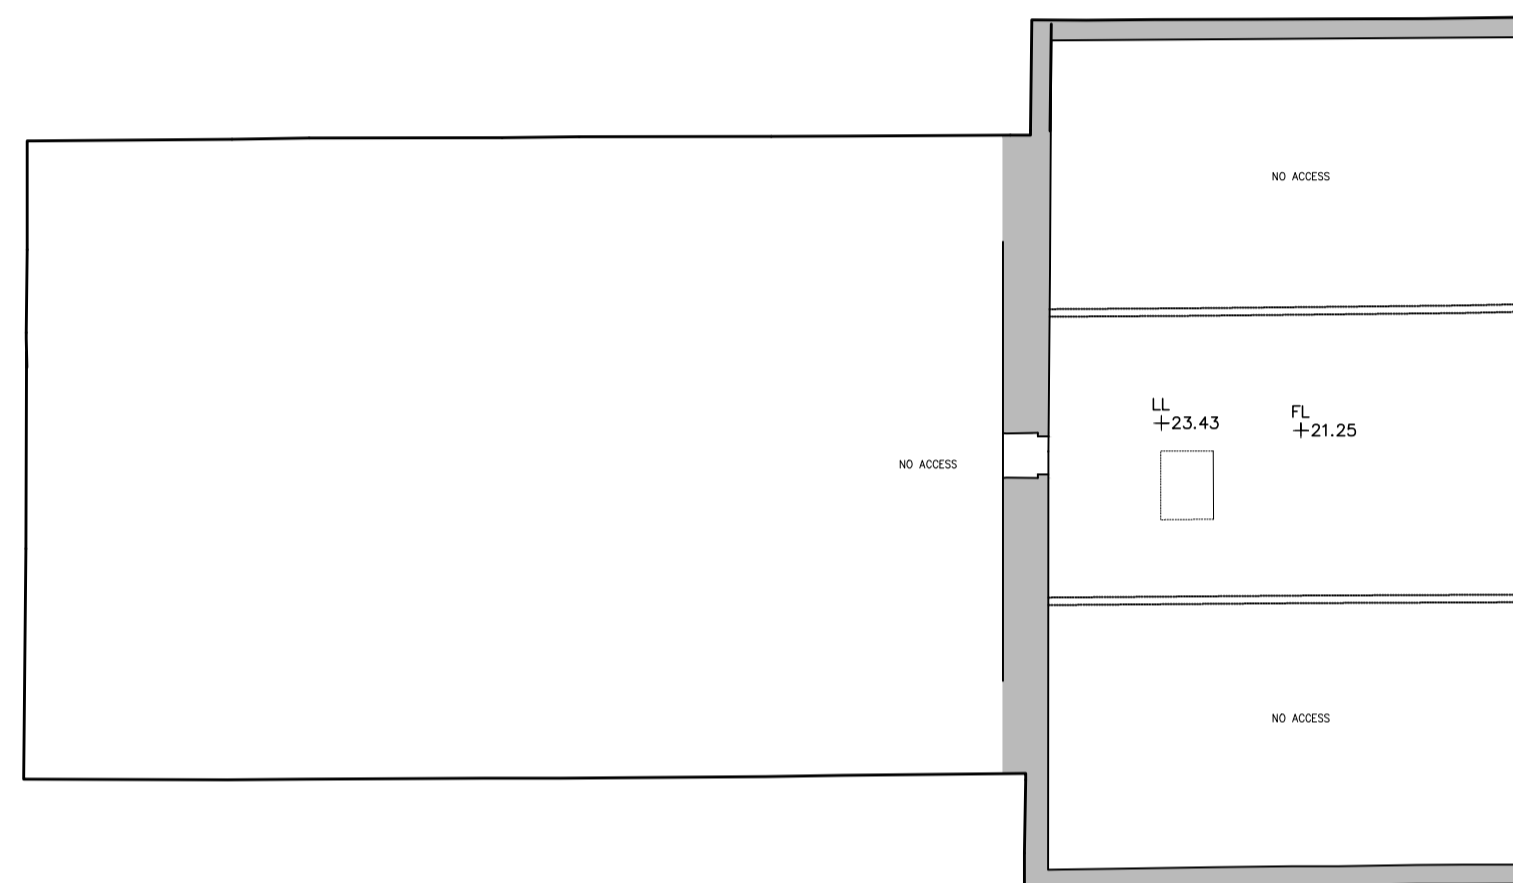

Existing First Floor Plan

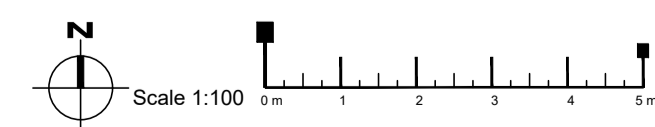

© THIS DRAWING IS COPYRIGHT OF  
VOIGT ARCHITECTS LIMITED  
FOR CONSTRUCTION PURPOSES DO NOT SCALE THIS  
DRAWING  
ALL DIMENSIONS AND LEVELS TO BE CHECKED ON SITE  
DISCREPANCIES TO BE REPORTED TO  
VOIGT ARCHITECTS LIMITED BEFORE PROCEEDING  
IF IN ANY DOUBT ABOUT INFORMATION ON THIS  
DRAWING, CONTACT VOIGT ARCHITECTS LIMITED

DRAWING TITLE  
**Survey Drawing  
Existing Plans**

SCALE: 1/100 @ A1 DATE: April 2020

CAD FILE: DRAWN BY: ALBA Land Surveys

STATUS: DWG NO: 4093/SD/01 Ver 1