



Proposed Alterations to
Church Annex
at Knox Church
Arbroath

for Mr Aretz


AMENDMENTS

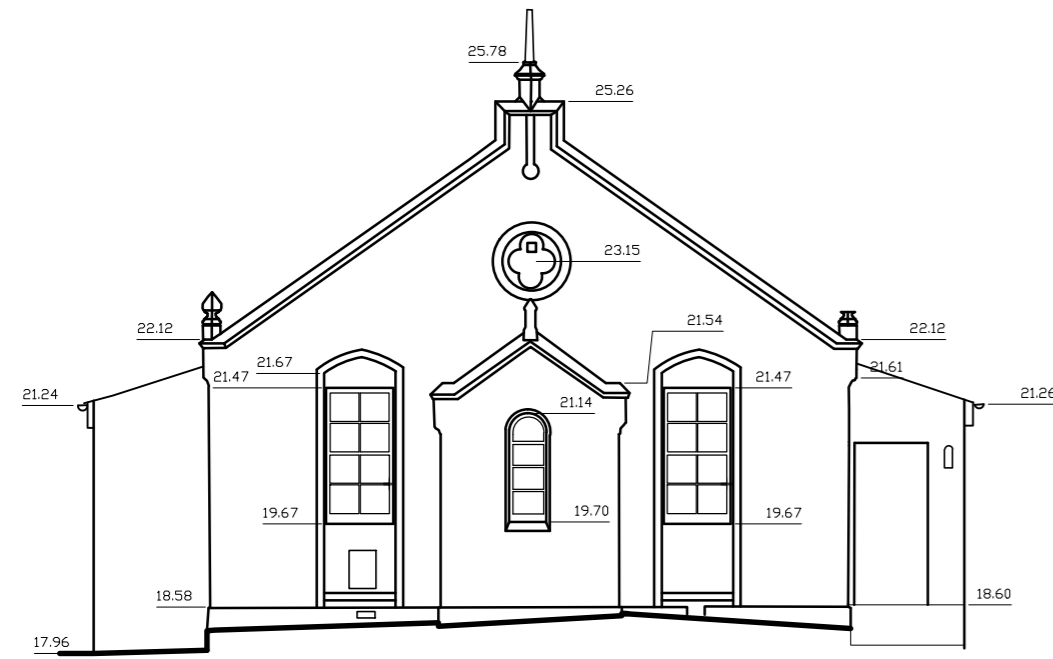


Existing Annexe West Elevation

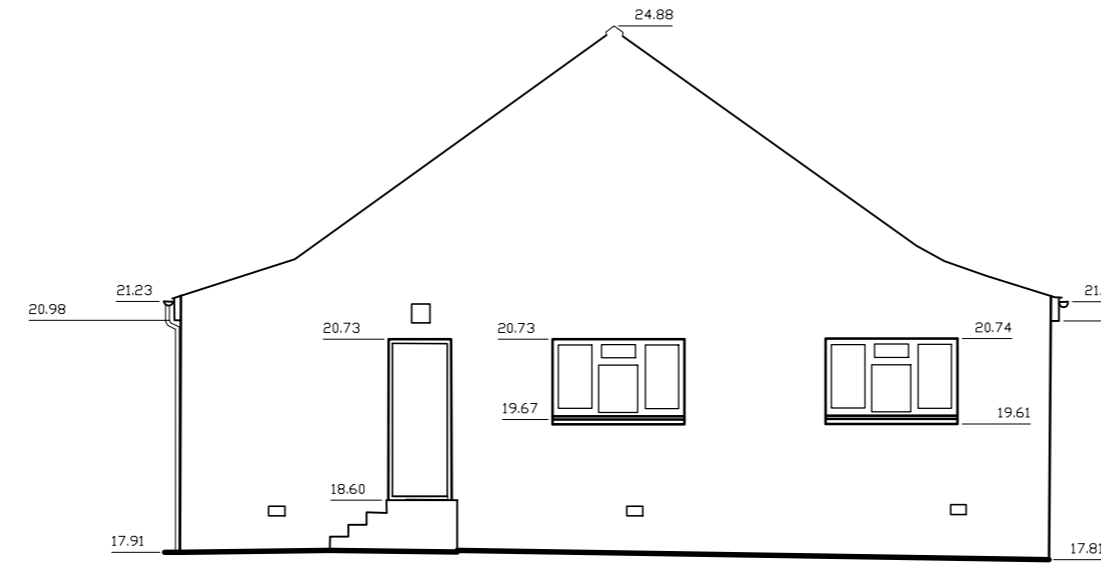


Existing Annexe East Elevation

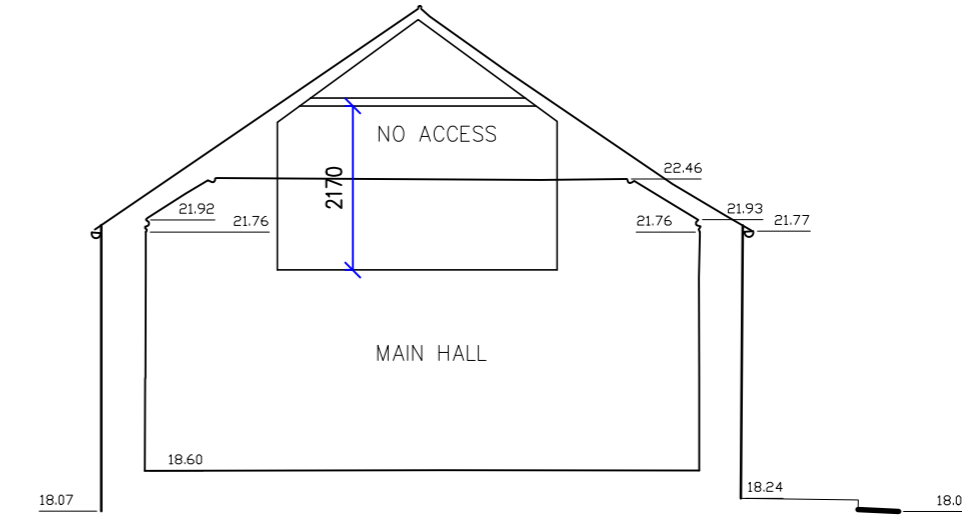


Existing Annexe Section AA

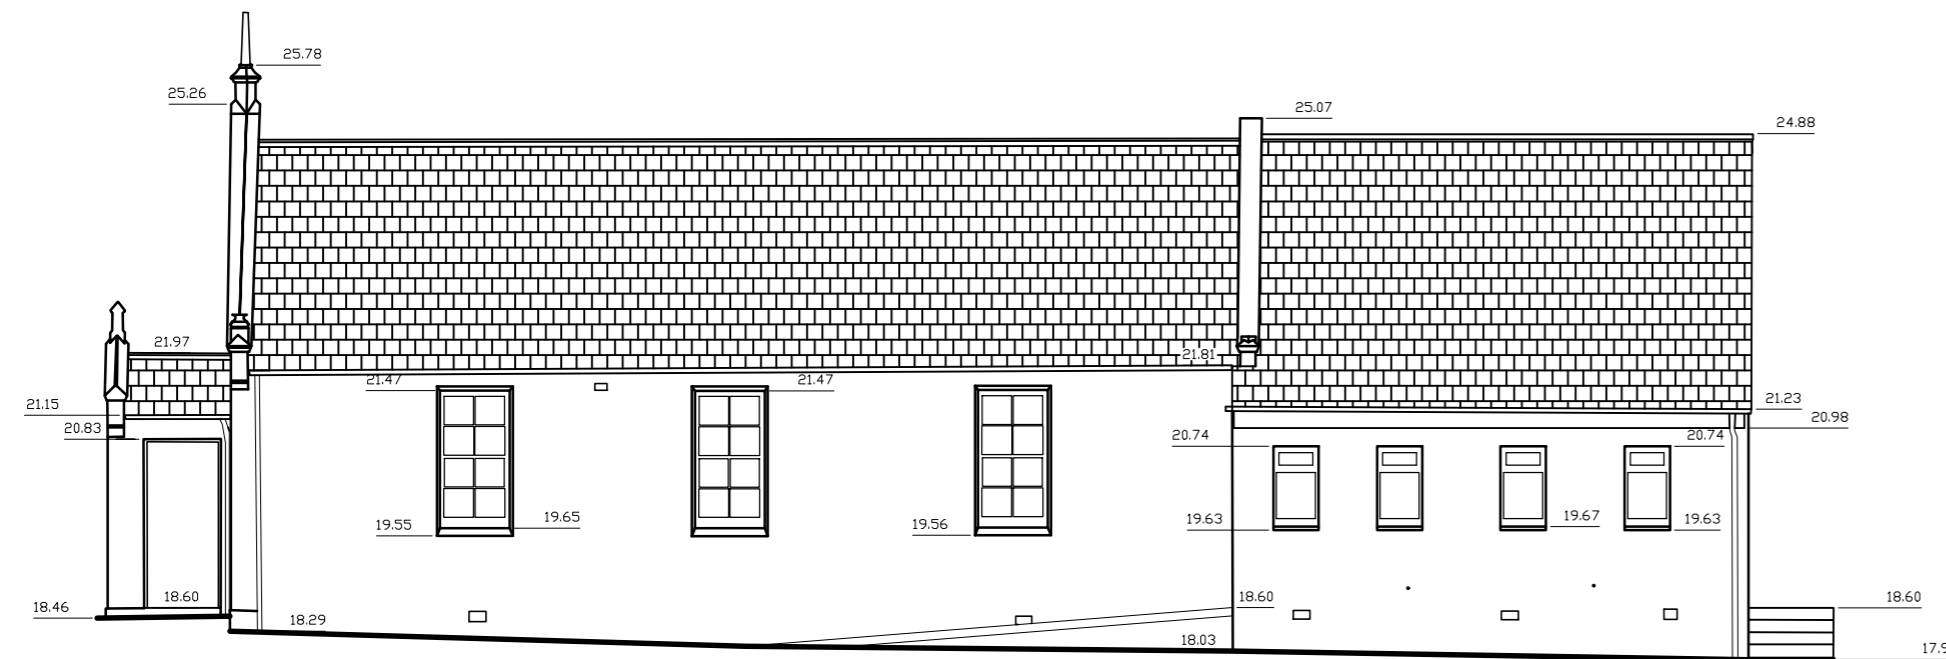

Existing Annexe North Elevation

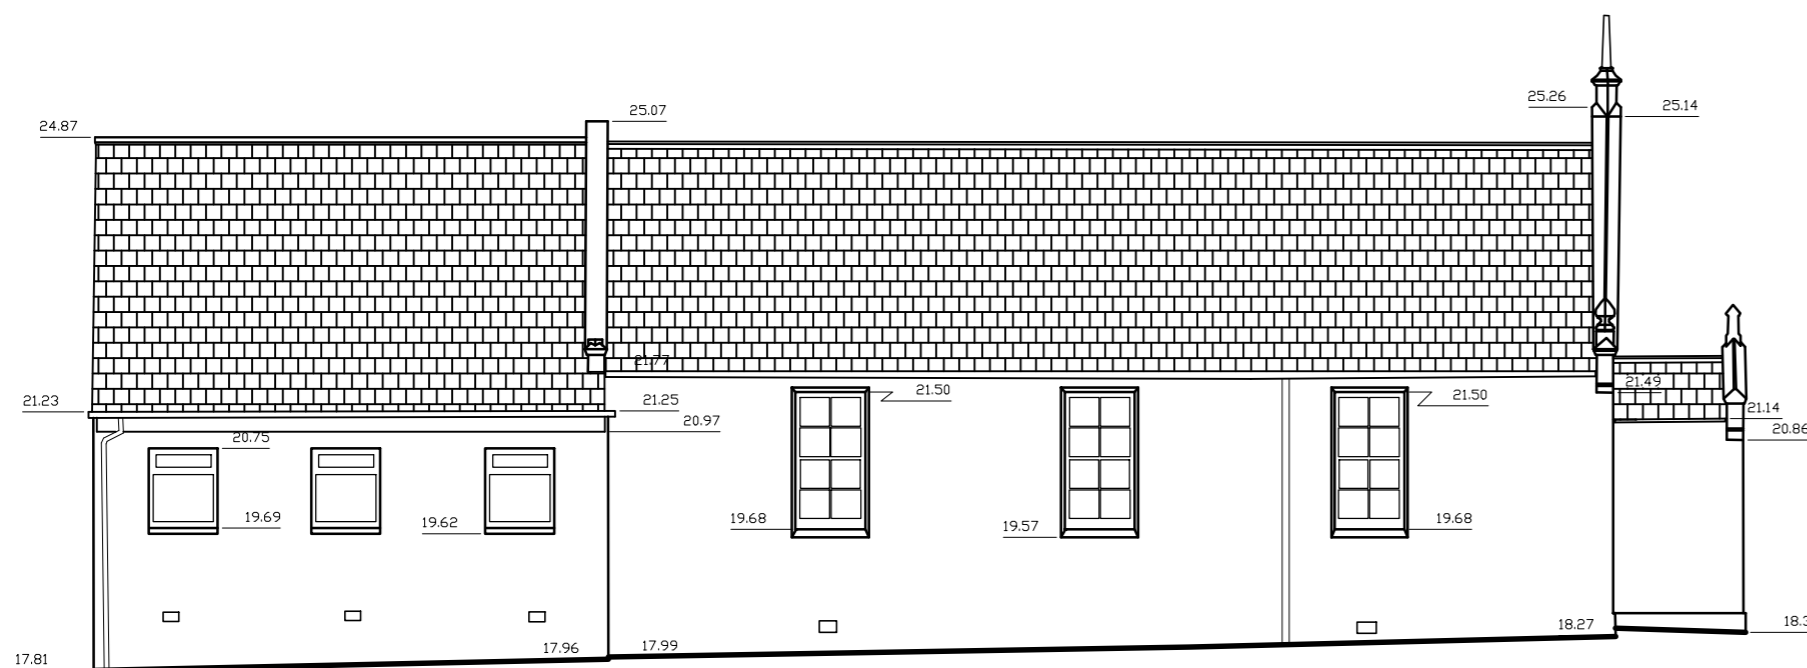

Existing Annexe North Elevation

 

© THIS DRAWING IS COPYRIGHT OF
VOIGT ARCHITECTS LIMITED
FOR CONSTRUCTION PURPOSES DO NOT SCALE THIS
DRAWING
ALL DIMENSIONS AND LEVELS TO BE CHECKED ON SITE
DISCREPANCIES TO BE REPORTED TO
VOIGT ARCHITECTS LIMITED BEFORE PROCEEDING
IF IN ANY DOUBT ABOUT INFORMATION ON THIS
DRAWING, CONTACT VOIGT ARCHITECTS LIMITED

DRAWING TITLE

Annexe Survey Drawing
Existing Elevations and Sec

SCALE 1/100 @ A2 DATE August 2020
DRAWN BY ALBA Land Surveys

STATUS DWG NO
4093/SD/02 Ver 1