



9 Howard St

Adjoining garden

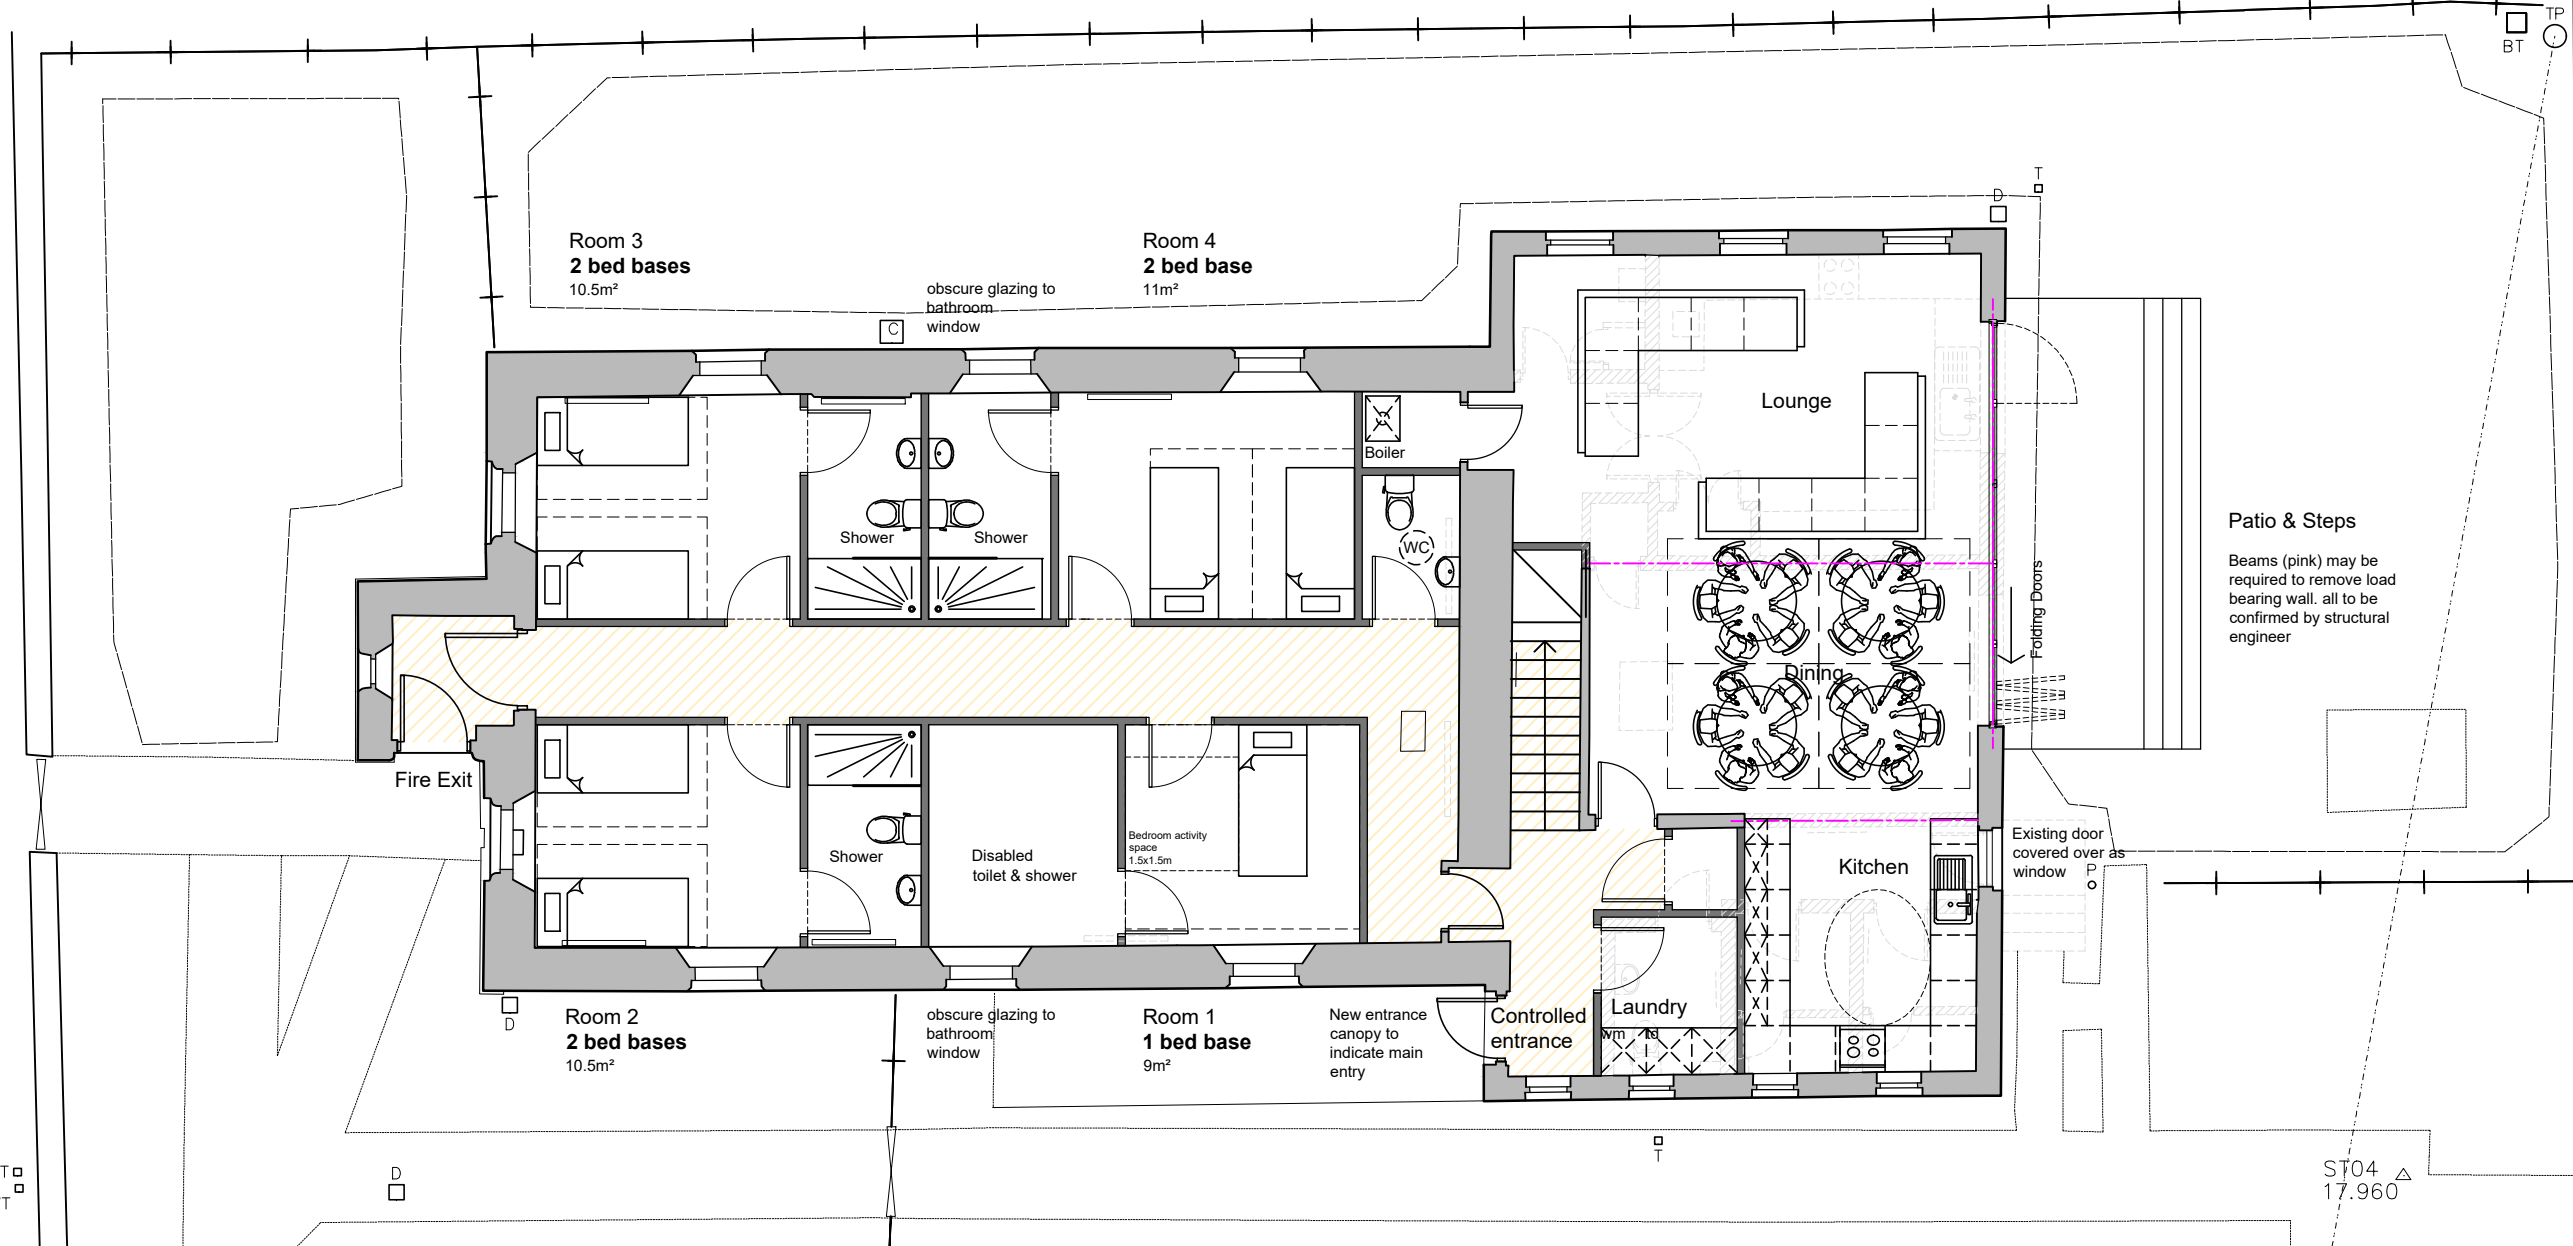

Proposed Ground Floor Plan

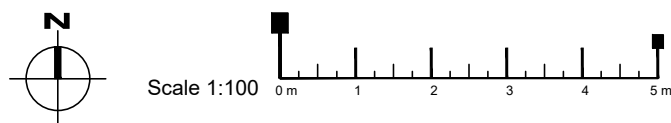

VOIGT
architects

3-4 Harbour Visitor Centre
Fishmarket Quay
Arbroath, DD11 1PS
Telephone: 01241 879662
Email: admin@voigtarchitects.ltd
www.voigtarchitects.ltd

PROJECT

Proposed Conversion of
Church Annex
at Knox Church
Arbroath

for Mr D Aretz

AMENDMENTS

2	Alterations to layout	12.1.23	LF
3	Alterations to layout	16.1.23	LF
4	Alterations to layout	17.1.23	LF

KEY:

- Existing Walls
- New Walls
- Downtakings

Patio & Steps

Beams (pink) may be required to remove load bearing wall. all to be confirmed by structural engineer

THIS DRAWING IS COPYRIGHT OF
VOIGT ARCHITECTS LIMITED
FOR CONSTRUCTION PURPOSES DO NOT SCALE THIS
DRAWING
ALL DIMENSIONS AND LEVELS TO BE CHECKED ON SITE
DISCREPANCIES TO BE REPORTED TO
VOIGT ARCHITECTS LIMITED BEFORE PROCEEDING
IF IN ANY DOUBT ABOUT INFORMATION ON THIS DRAWING,
CONTACT VOIGT ARCHITECTS LIMITED

DRAWING TITLE

Proposed Ground Floor Plan

SCALE 1/100 @ A3 DATE Jan 2024
DRAWN BY LF

STATUS DWG NO
4093/PD/20 Ver 4