




Ground Floor Plan - 1:50

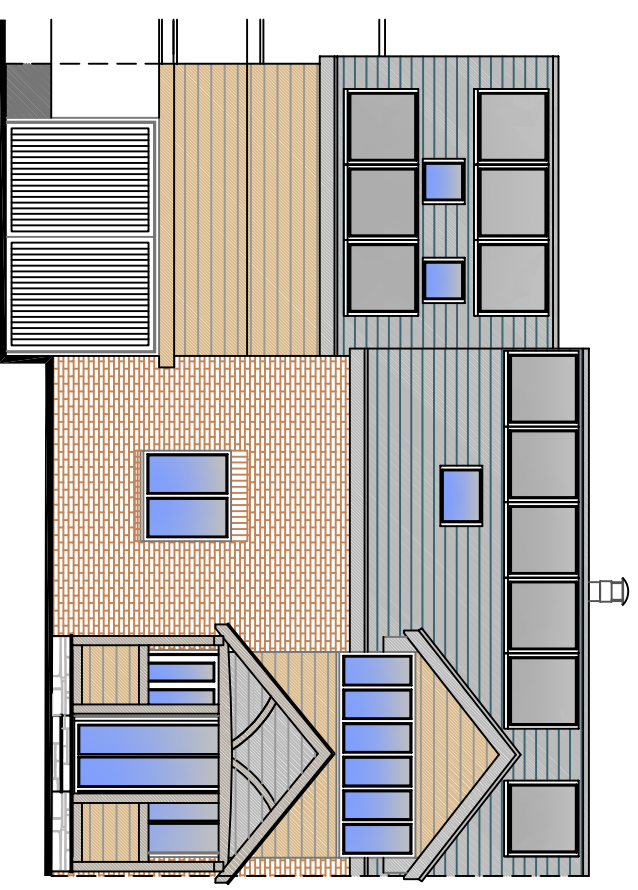


South Facing Elevation - 1:100

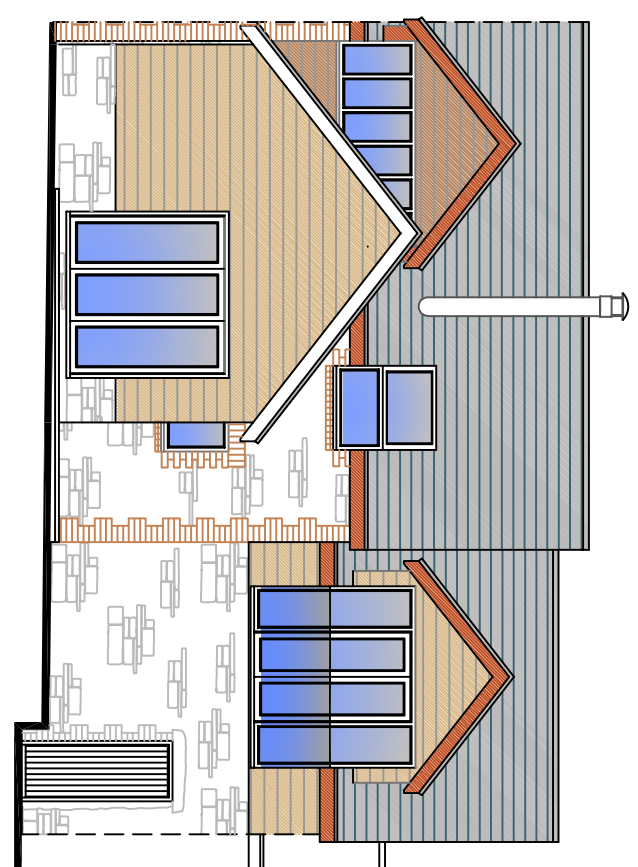


North Facing Elevation - 1:100

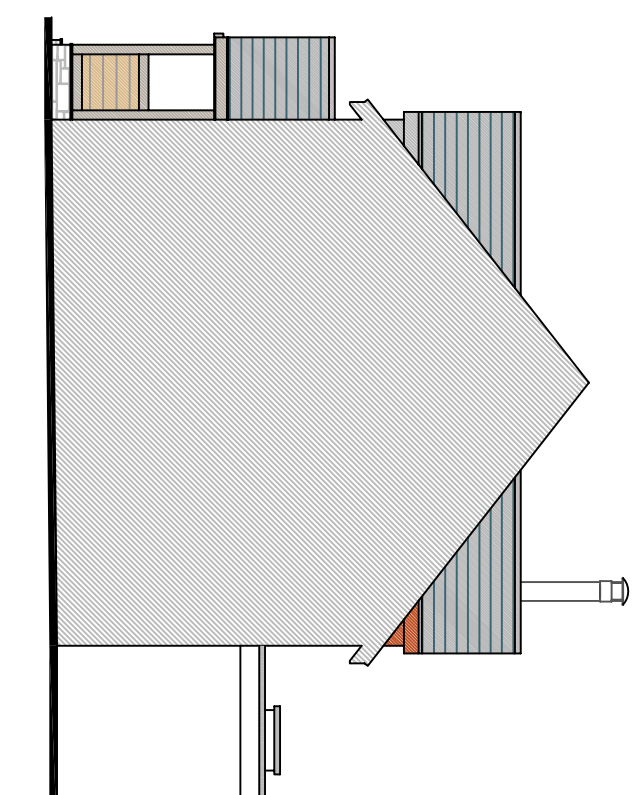


East Facing Elevation - 1:100

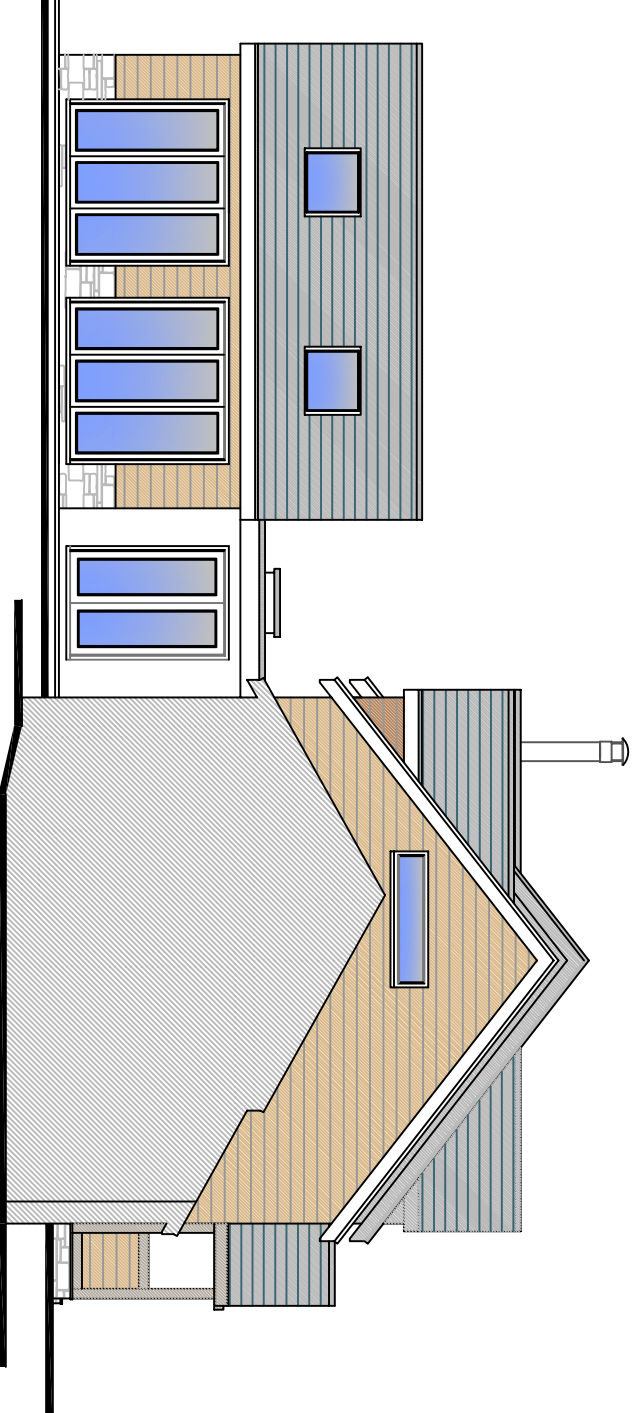

West Facing Elevation - 1:100

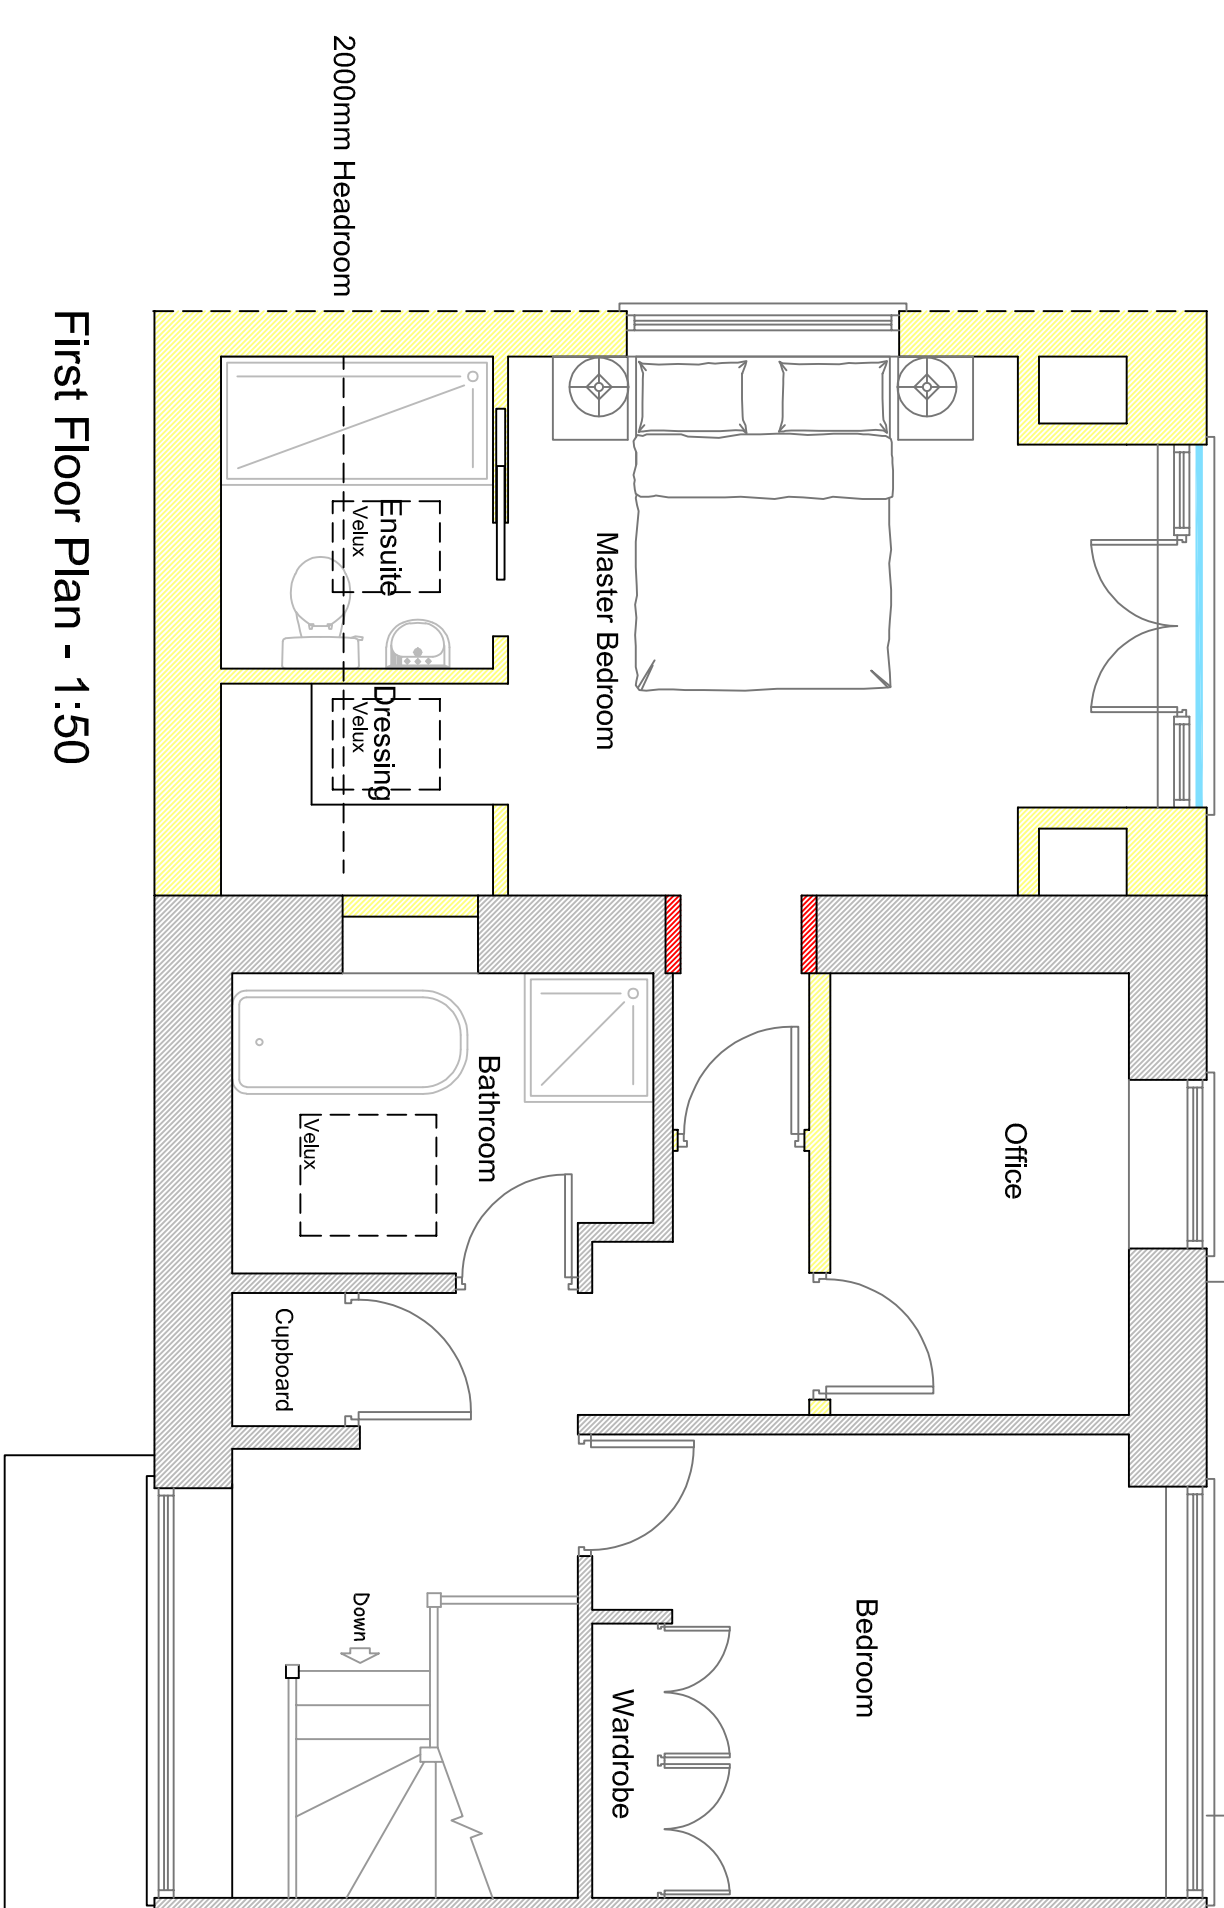

First Floor Plan - 1:50

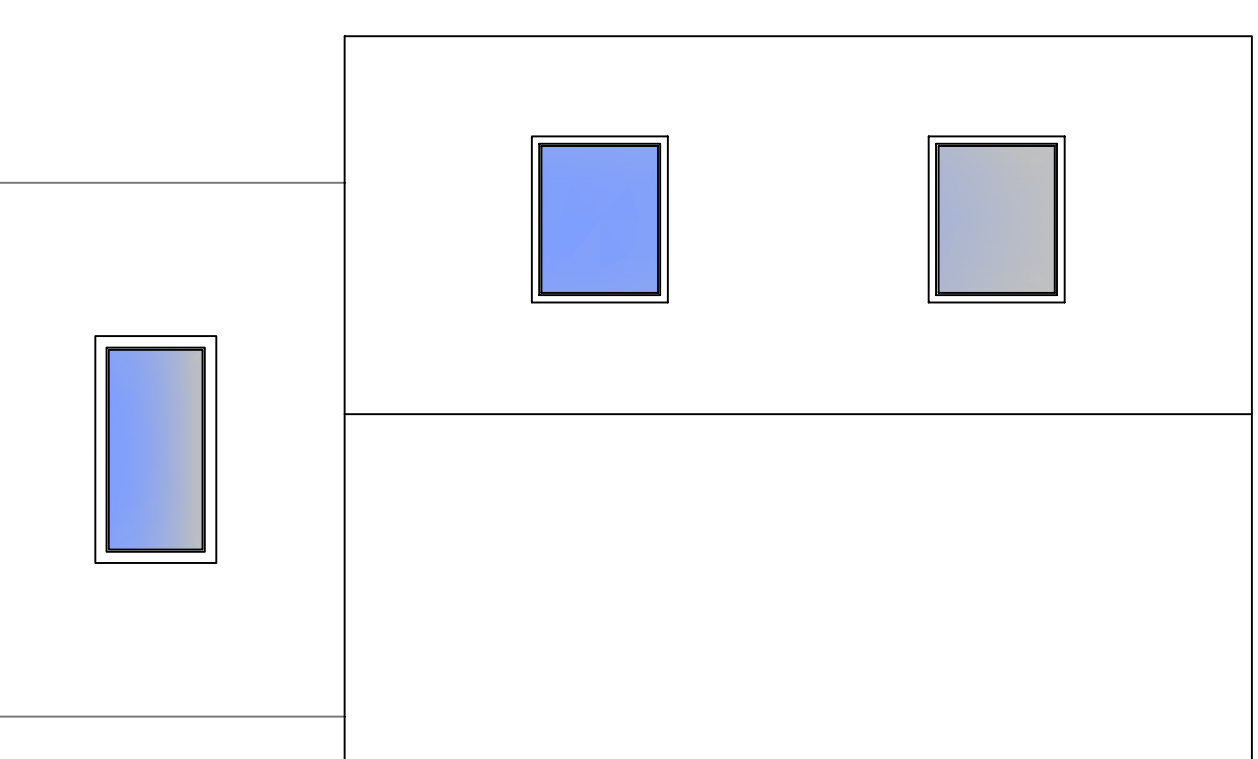

Site Plan - 1:200

0 10000
SCALE BAR 1:200

0 5000
SCALE BAR 1:100

0 2500
SCALE BAR 1:50

Proposed Extension
Tinkers Barn
Payhembury
EX14 3JQ

General Arrangement
As Proposed

Drg. No.: 107 / 003
Date: December 2023
Scale: As Shown @ A1