



NOTES
This drawing is the copyright of Loop Design. It must not be copied or reproduced without written consent. Only figured dimensions are to be taken from this drawing. All contractors must visit the site and be responsible for taking and checking all dimensions related to the works shown on this drawing.



PROPOSED SITE & ROOF PLAN 1:100

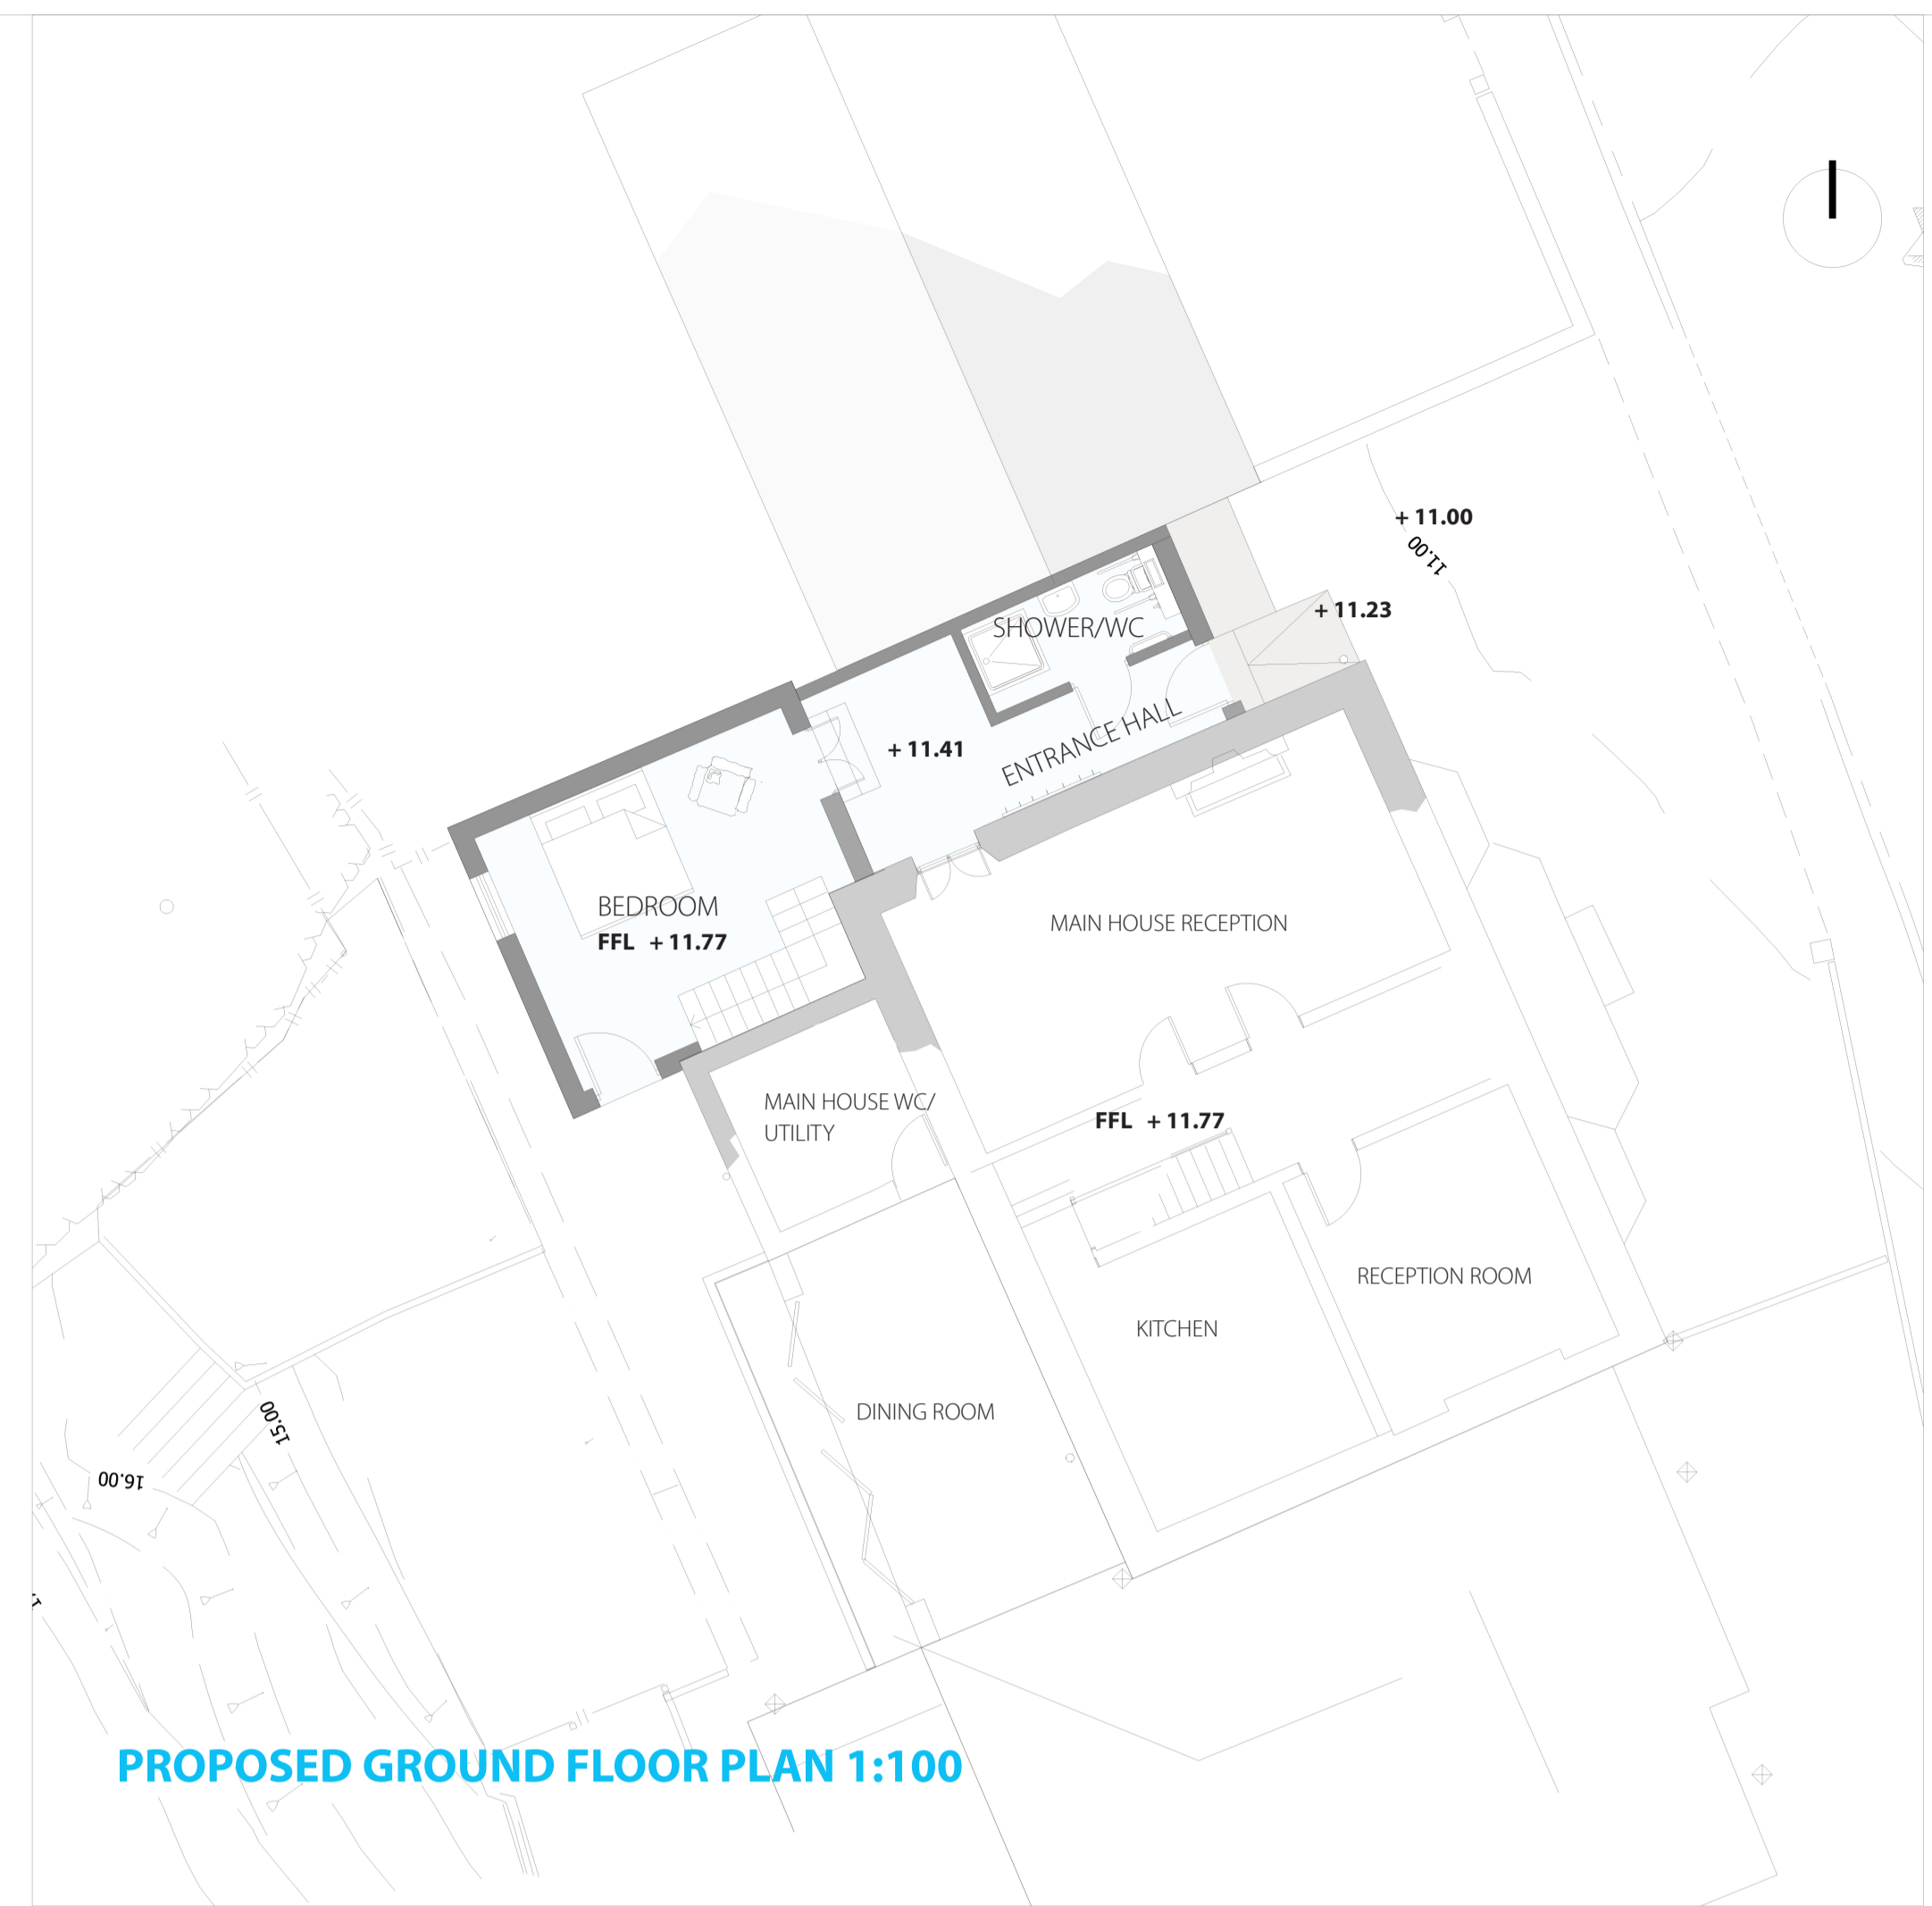

PROPOSED GROUND FLOOR PLAN 1:100

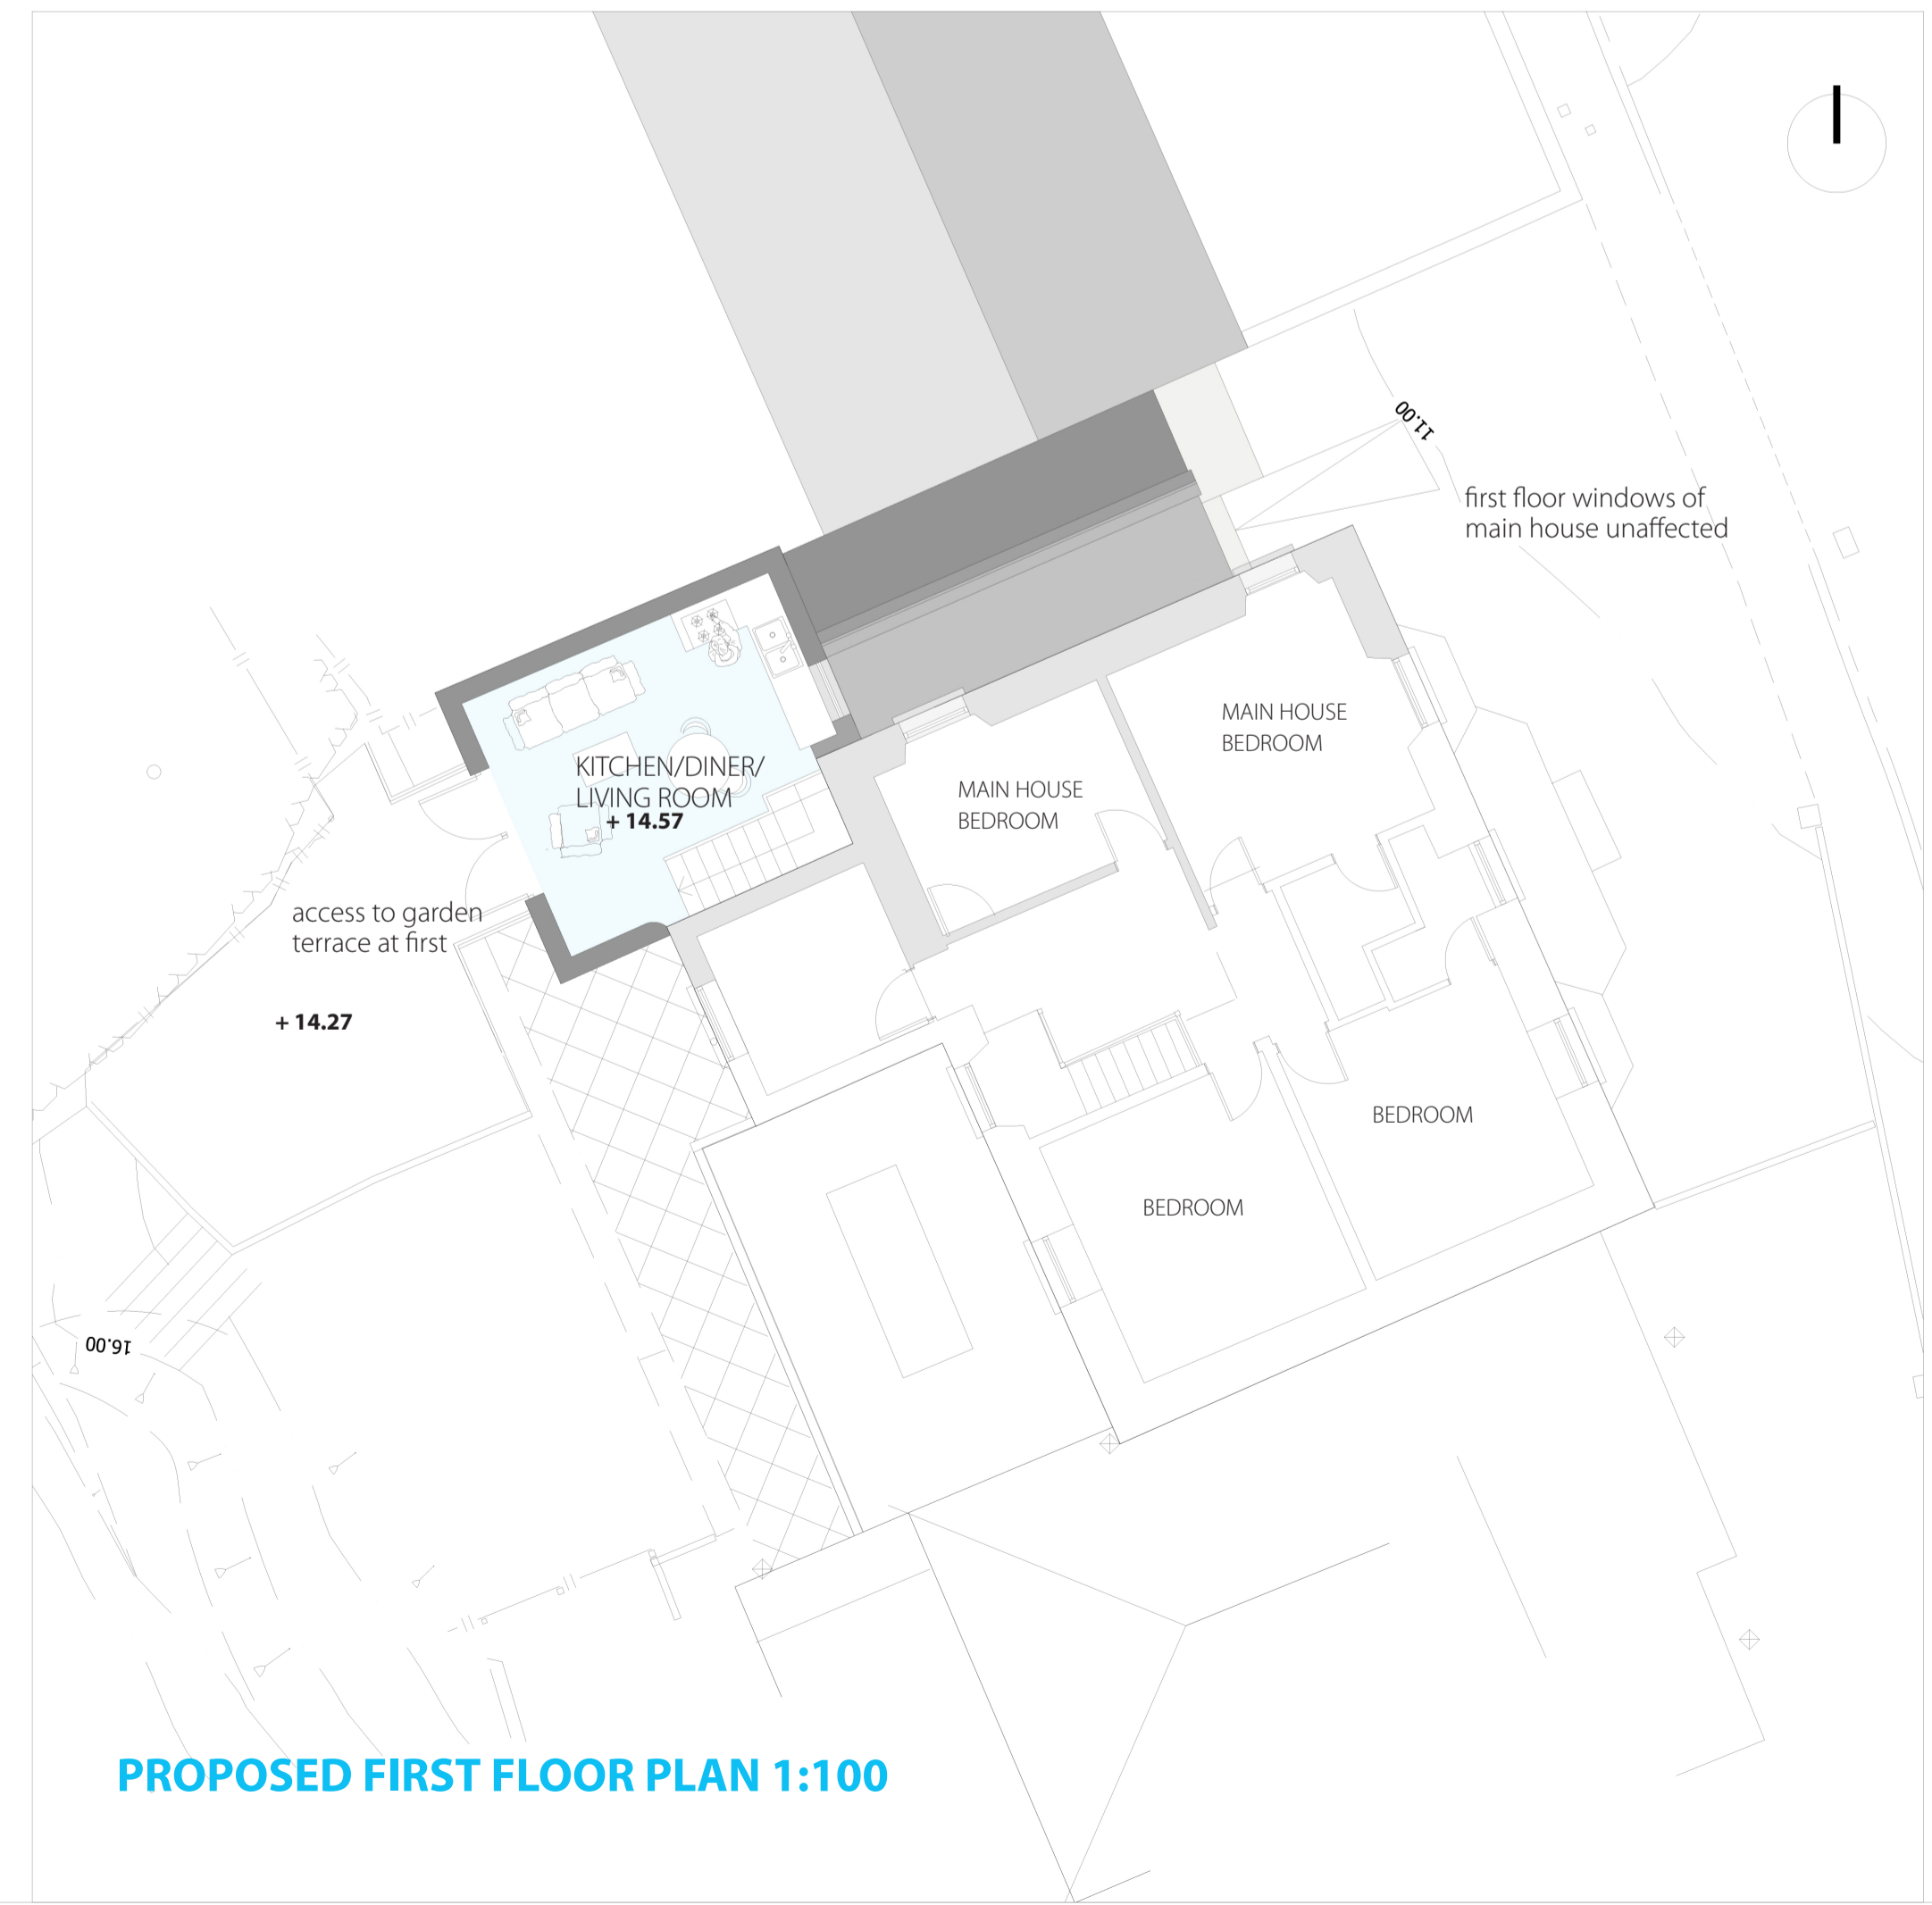

PROPOSED FIRST FLOOR PLAN 1:100

CLIENT	J & J SMITH	PROJECT N°	230
PROJECT	DERNA HOUSE, PORTHTOWAN	DRAWN BY	RNM
DRAWING TITLE	PROPOSED ANNEXE - PROPOSED SITE PLAN, GROUND AND FIRST FLOOR PLANS	REVISION	
DRAWING N°	230-PL-100	CHECKED BY	
SCALE	1:100	DRAWING STATUS	g
DATE	AUGUST 2023		
a PRELIMINARY		ISSUED FOR APPROVAL	e
b ISSUED FOR PLANNING		ISSUED FOR CONSTRUCTION	f
c ISSUED FOR INFORMATION		AS BUILT	g
d ISSUED FOR TENDER			

