




**Proposed North Elevation**  
Scale 1:100

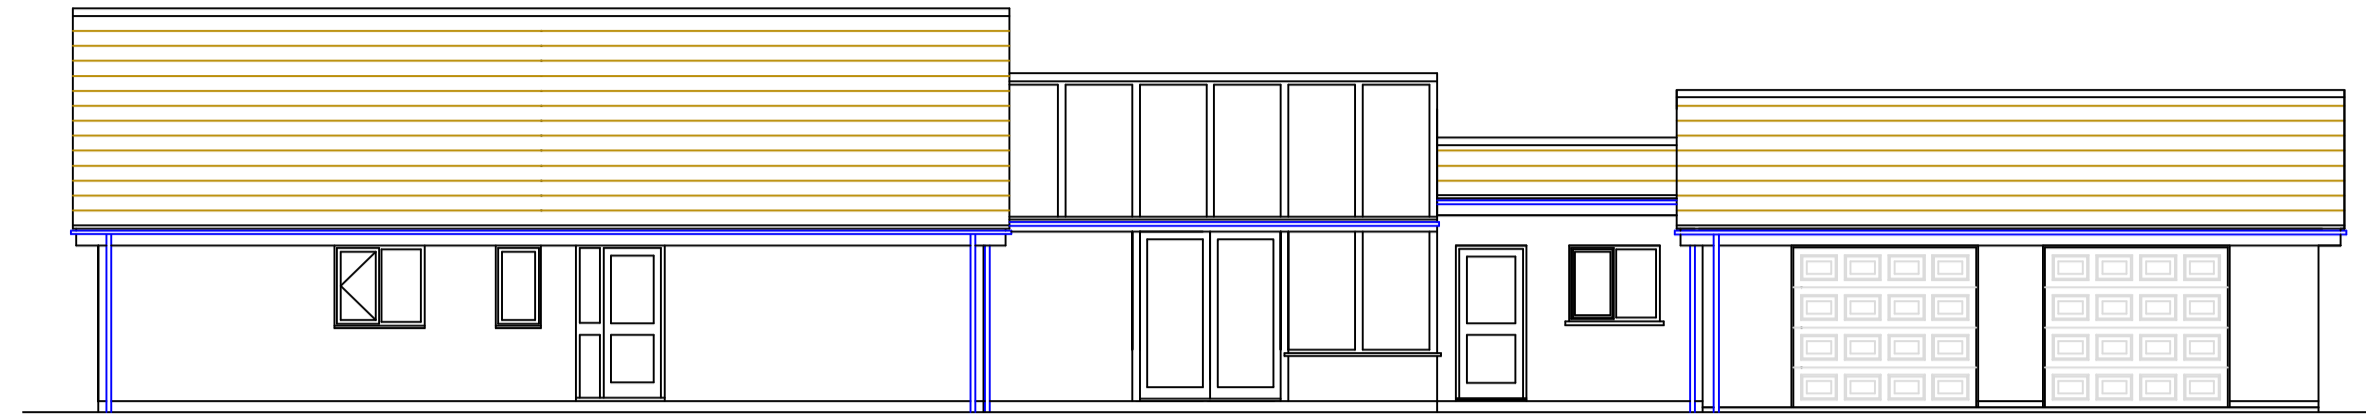



**Proposed West Elevation**  
Scale 1:100

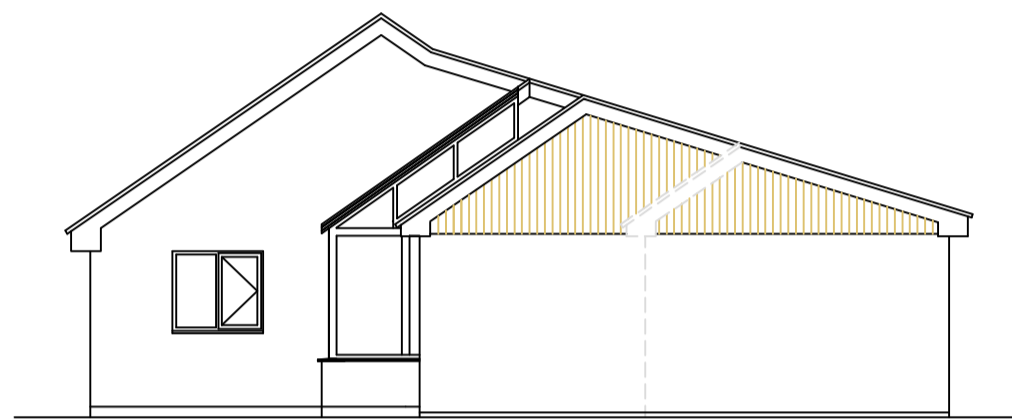


**Proposed South Elevation**  
Scale 1:100

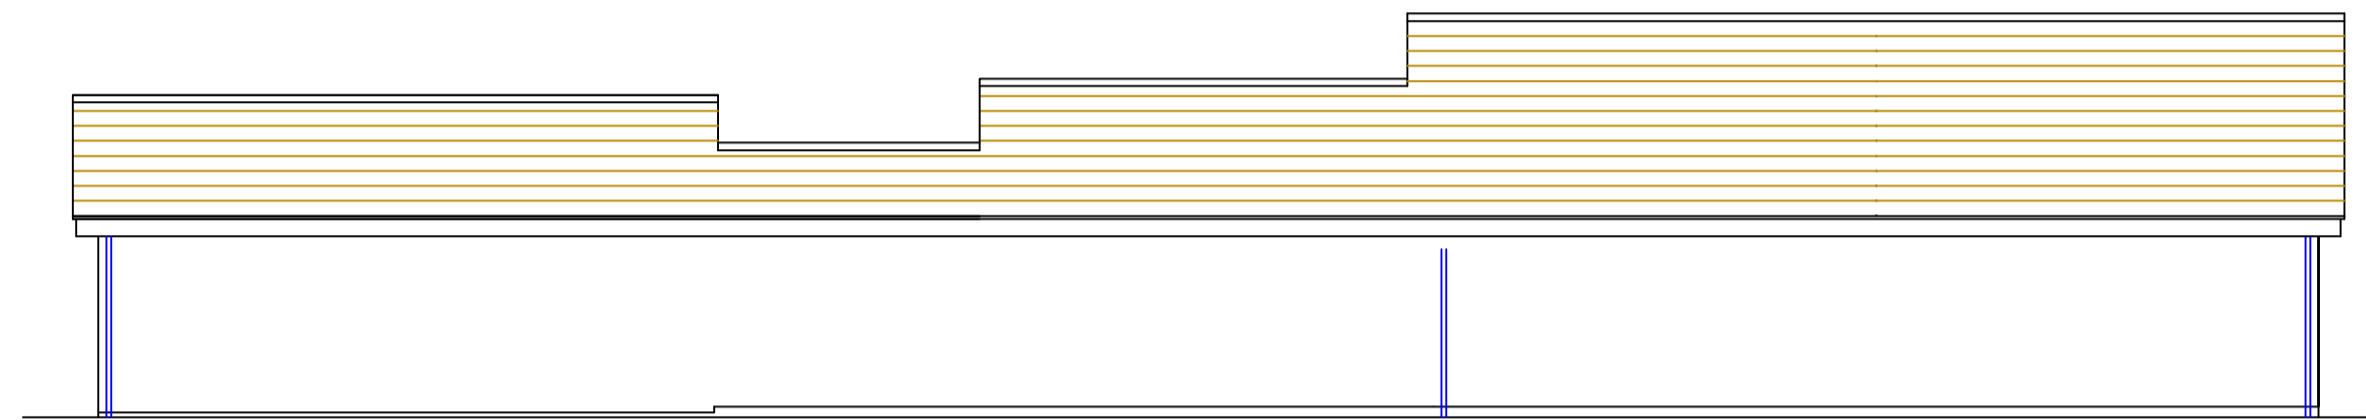

**Proposed East Elevation**  
Scale 1:100

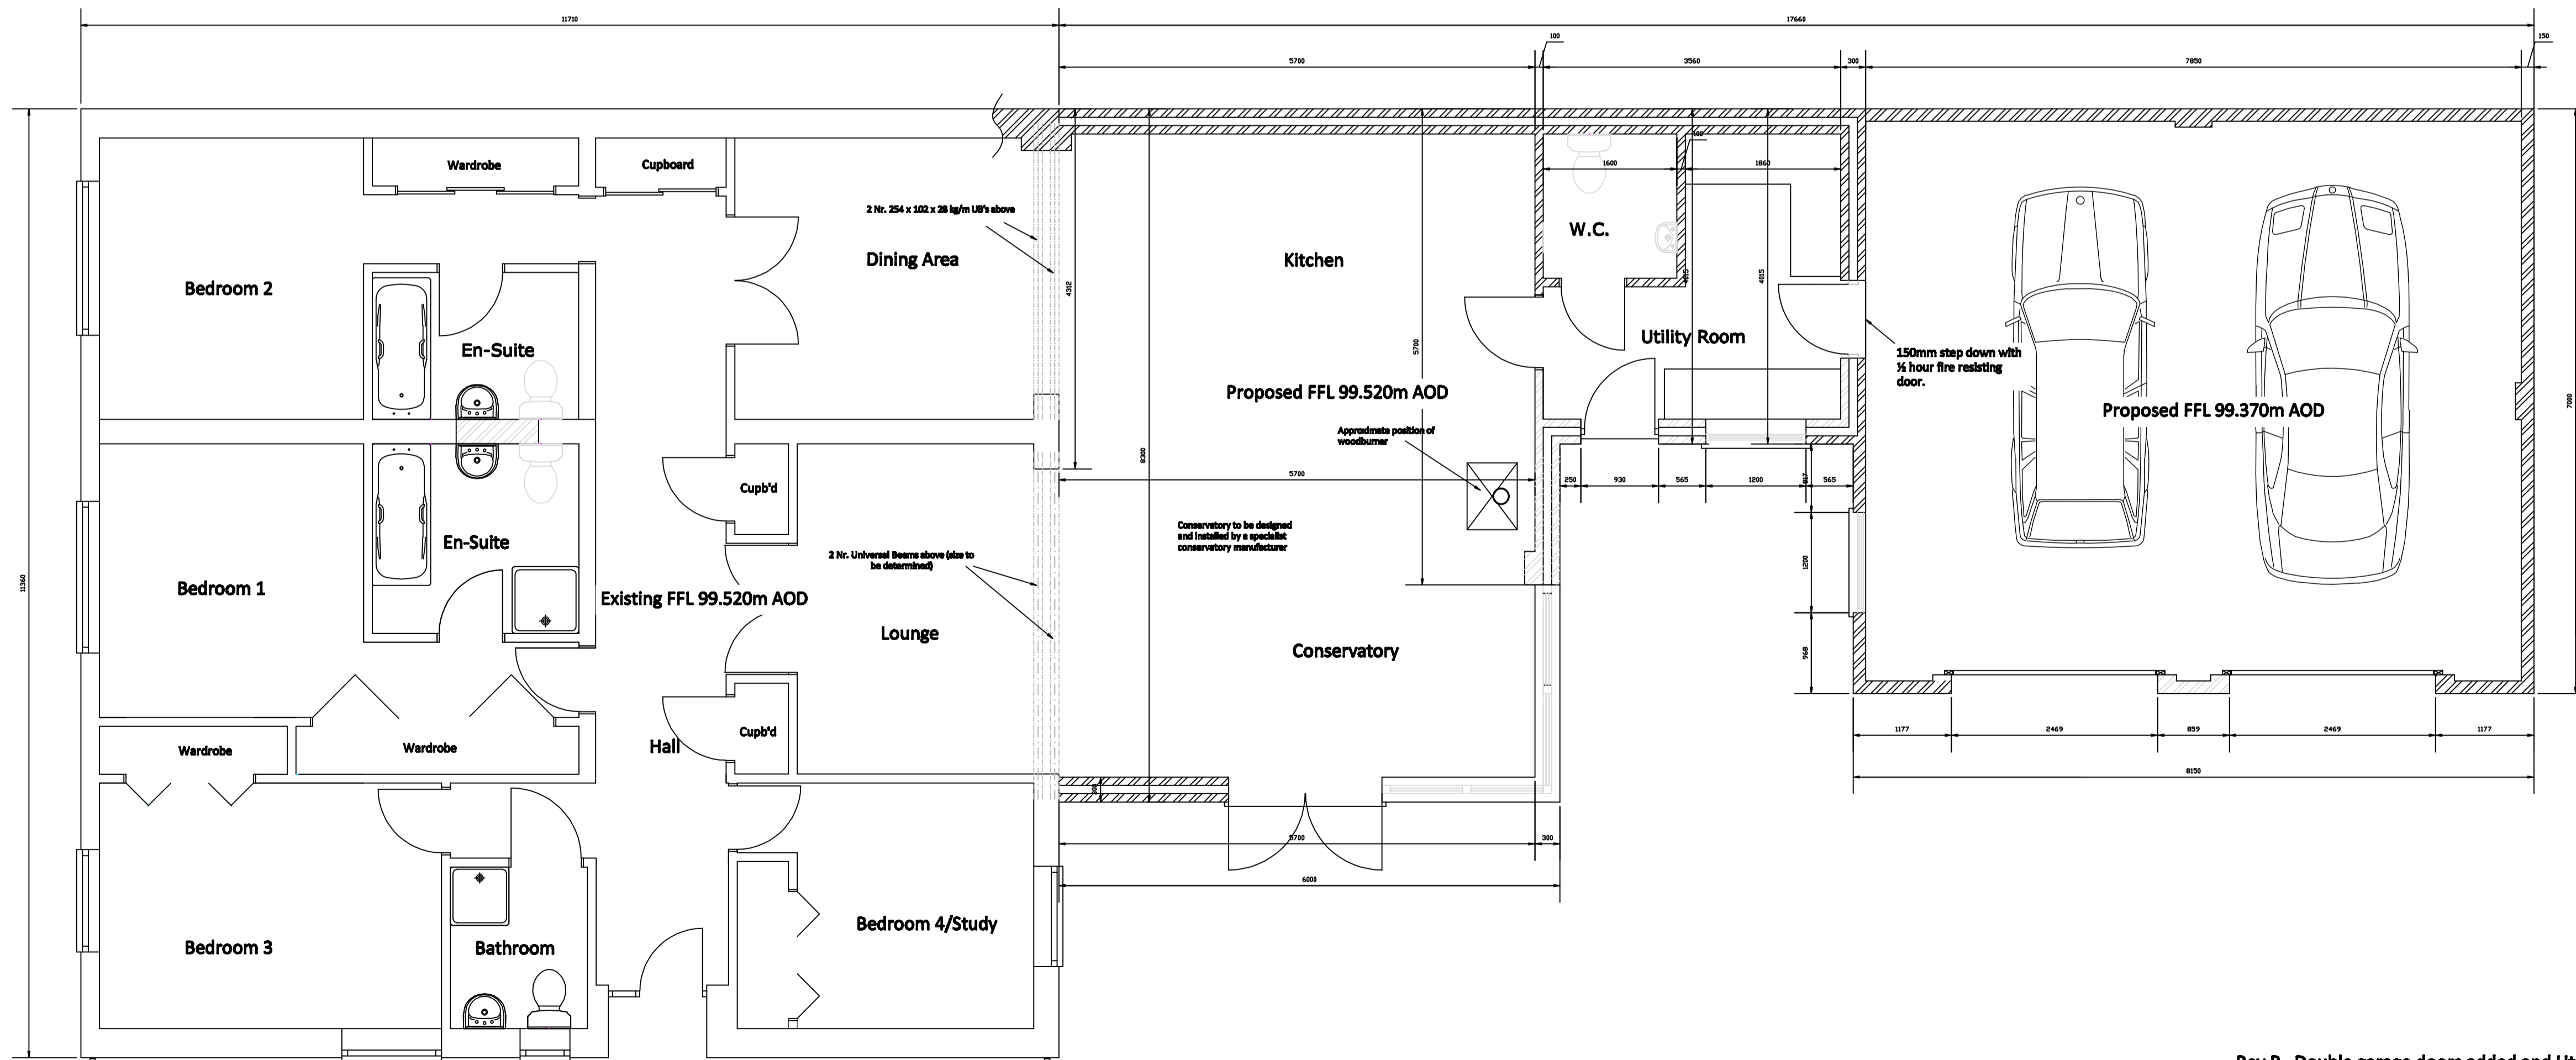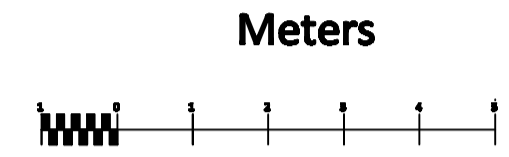

**Proposed Plan**  
Scale 1:50

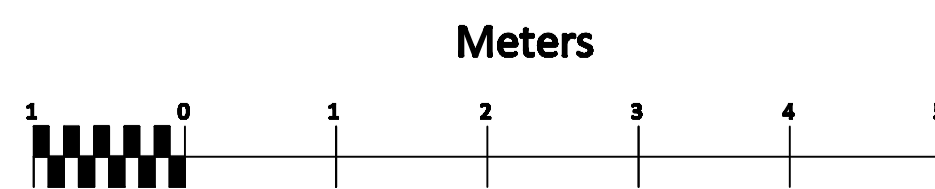

- Rev B Double garage doors added and Utility Room WC widened 14-06-2023
- Rev A Existing and proposed FFL above Ordnance Datum added 10-05-2023

<b>Proposed Dwelling Extension &amp; Associated Works</b> For Mr. J Richards At 8 Nancevallon, Higher Brea, Camborne Cornwall TR14 9DE	Scale	As Shown on A1
	Date	January 2023
	Drawing Nr.	RICHARDS/03/B