

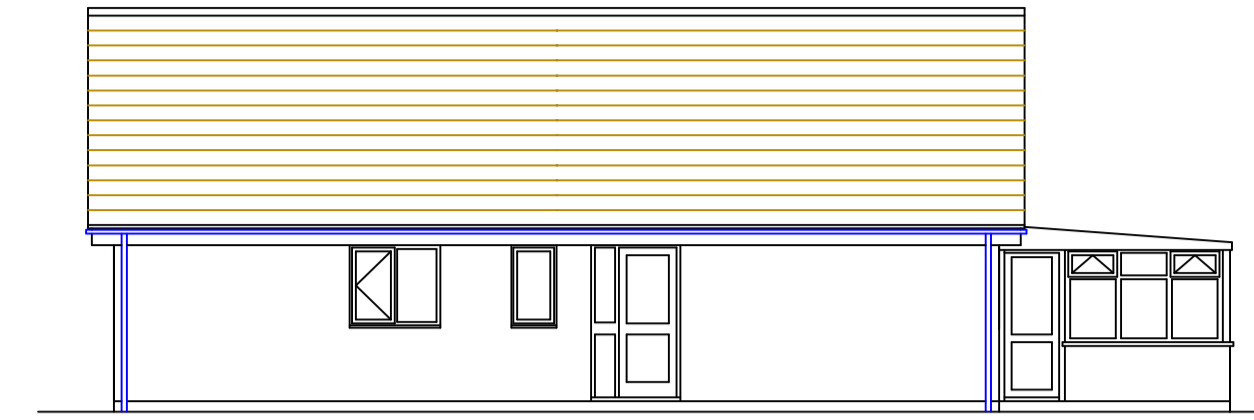



Existing North Elevation  
Scale 1:100

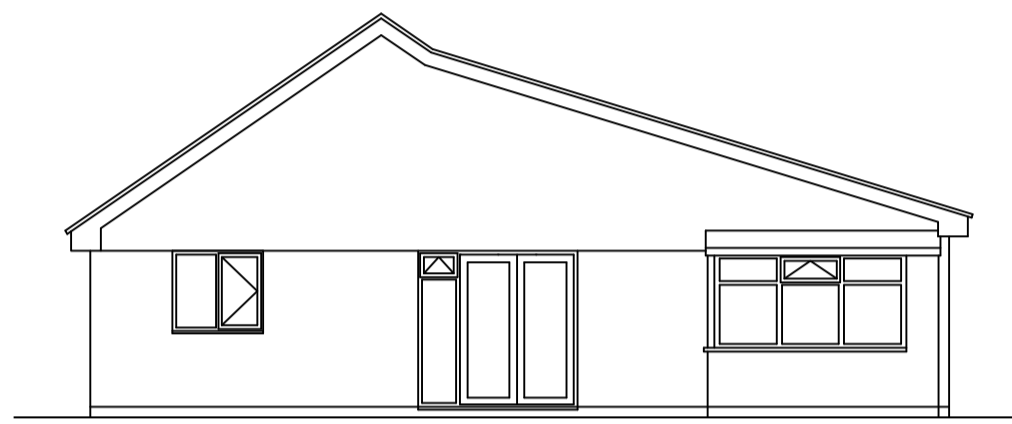

Existing West Elevation  
Scale 1:100

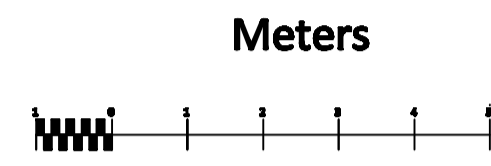


Existing South Elevation  
Scale 1:100

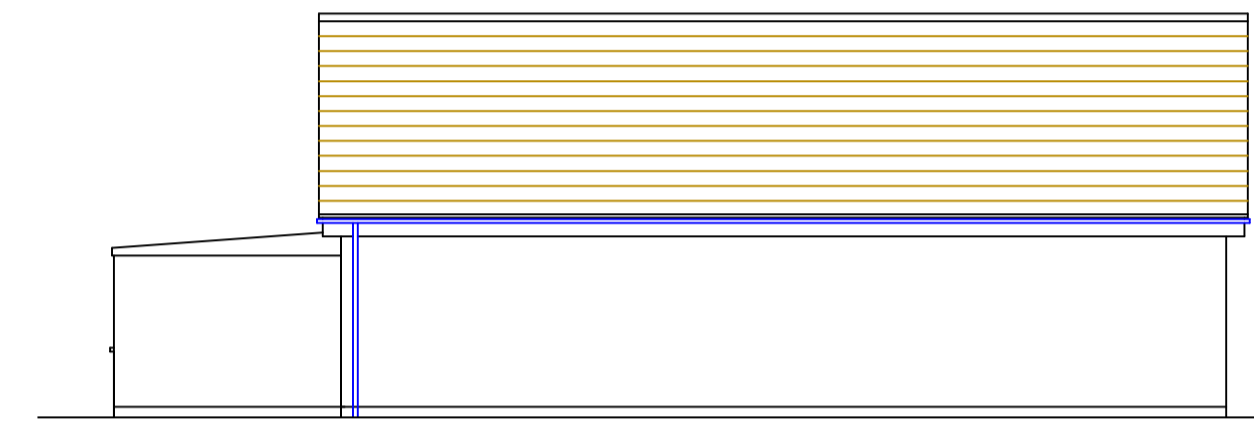

Existing East Elevation  
Scale 1:100



Existing Plan  
Scale 1:50

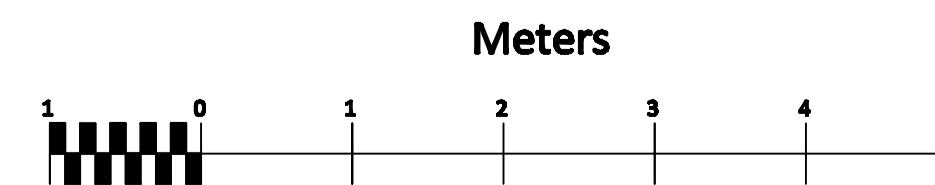

Proposed Dwelling Extension & Associated Works  
For Mr. J Richards  
At  
8 Nancevallon, Higher Brea, Camborne  
Cornwall  
TR14 9DE

Scale  
As Shown on A1  
Date  
January 2023  
Drawing No.  
RICHARDS/02