


**General**  
 This Is Not A Working Drawing And Has Only Been Prepared To Obtain Local Authority & Building Permission Only. This Drawing Is To Be Read In Conjunction With The Structural Engineers Calculation Details. All Workmanship And Materials To Comply With The Current British Standards And Code's Of-practice. All Structural And Carcassing Timber To Be Stress Graded And Tanalised Treated. Contractor Must Check All Dimensions. Only Figured Dimensions Are To Be Worked From.

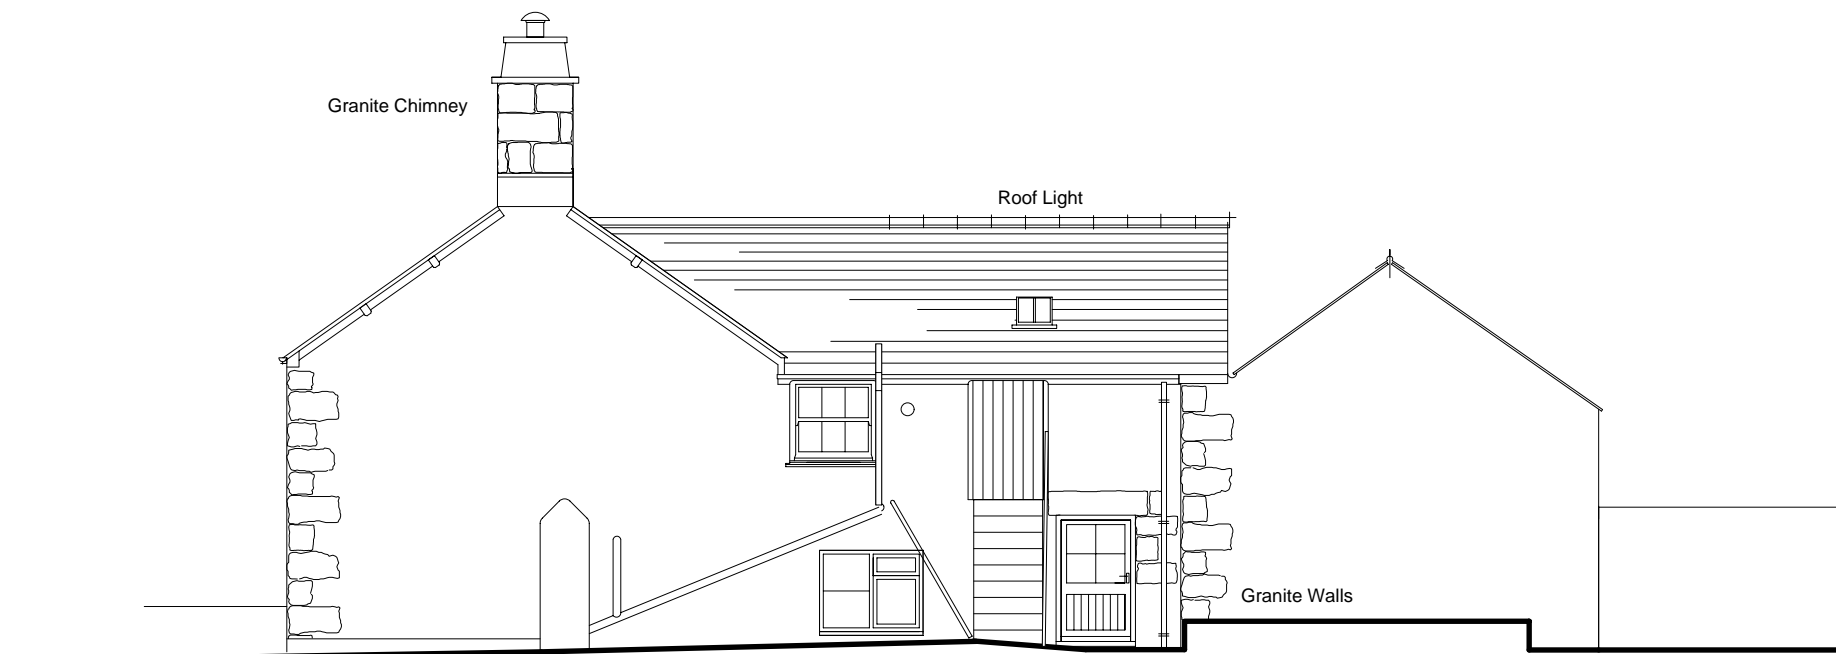

**East Elevation** Scale 1 : 100



**North Elevation** Scale 1 : 100



Scale 1 : 100

**Damion Slater**  
**Architectural Technician**

Riverside,  
 New Mill,  
 Penzance,  
 Cornwall, TR20 8UU.

Tel 01736 363828 Mob 07754147722

Job Title  
**Bolitho Estates**  
 Kerris Manor Farm,  
 Paul,  
 Penzance.

**SURVEY Elevations**  
 Listed Buildings

Scale	<b>A3</b>	Date		Drawing No.
	1 : 100		20.11.2023	<b>124/01</b>