



This drawing is copyright:—Figured dimensions must be taken in preference to scaled dimensions. ALL contractors and suppliers must check and verify all dimensions on site before preparing shop drawings, commencing work or pre-ordering of fixtures and fittings. It is deemed as part of good building practice that ALL contractors will have read and understood manufacturers instructions in relation to materials specified.


dwg. no.
006

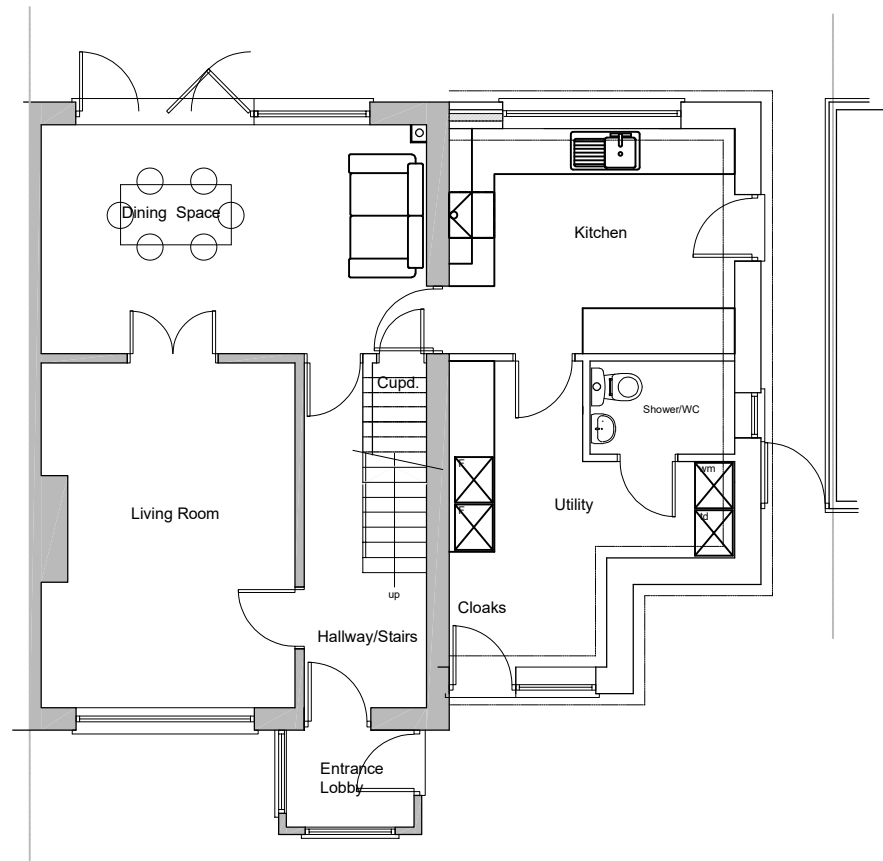

Ground Floor Layout as Proposed

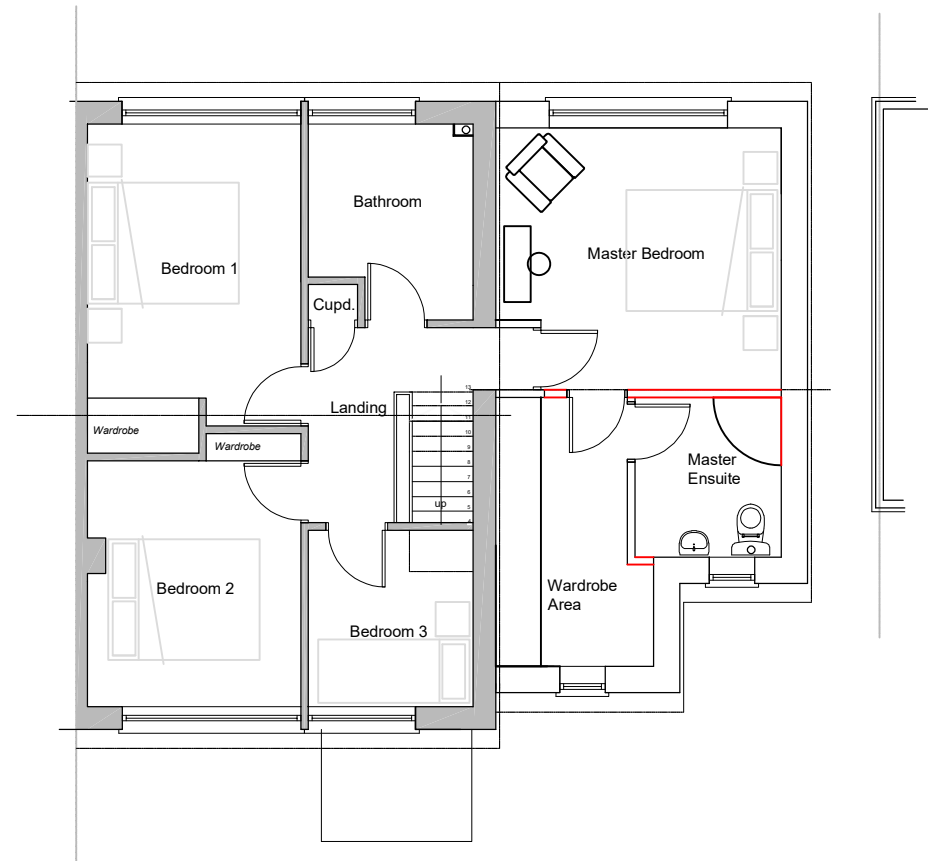

First Floor Layout as Proposed

 

No.	Date	Revision
-----	------	----------

Name and Address:
24 St Georges View
Cullompton
Devon EX15 1BA
Mr & Mrs Ackland

Title:

FLOOR PLANS AS PROPOSED

Project:

24 ST GEORGES VIEW CULLOMPTON – PROPOSED EXTENSION AND ALTERATIONS

Scale: 1: 100 @ A3	Date: 06 DEC 23
Project No: P202303	Drwg. No. 006
	Rev.