






North West Elevation (as proposed)
 1:100 @ A1

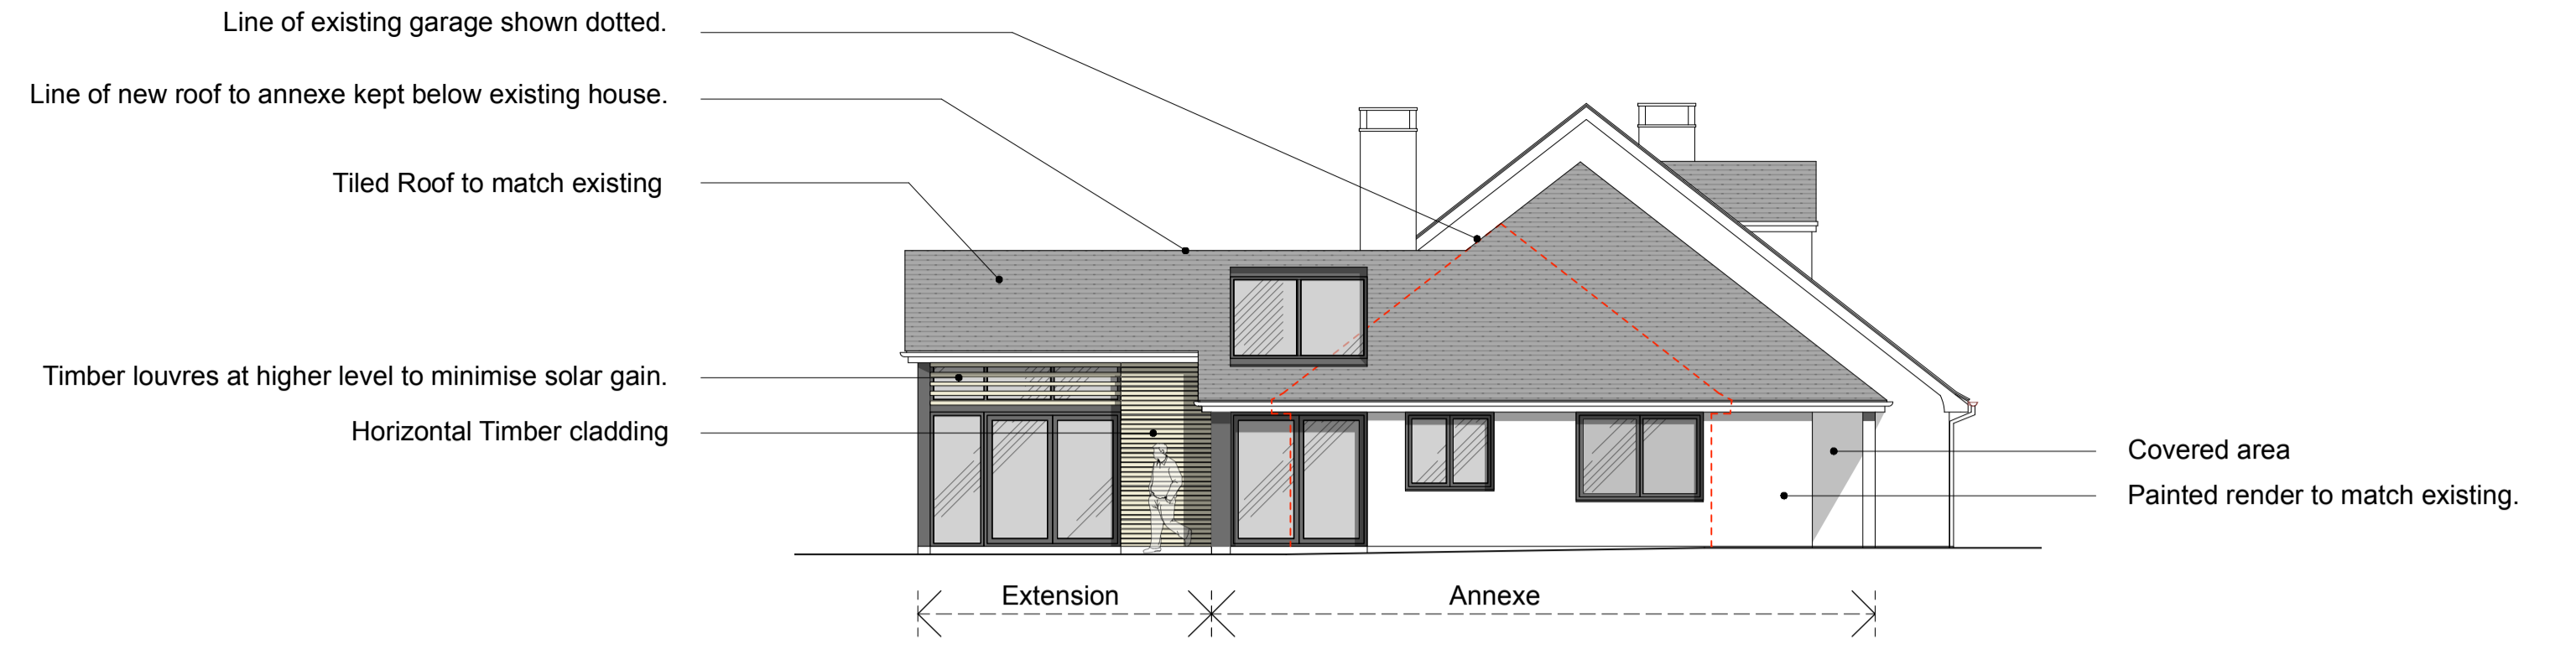


South West Elevation (as proposed)
 1:100 @ A1

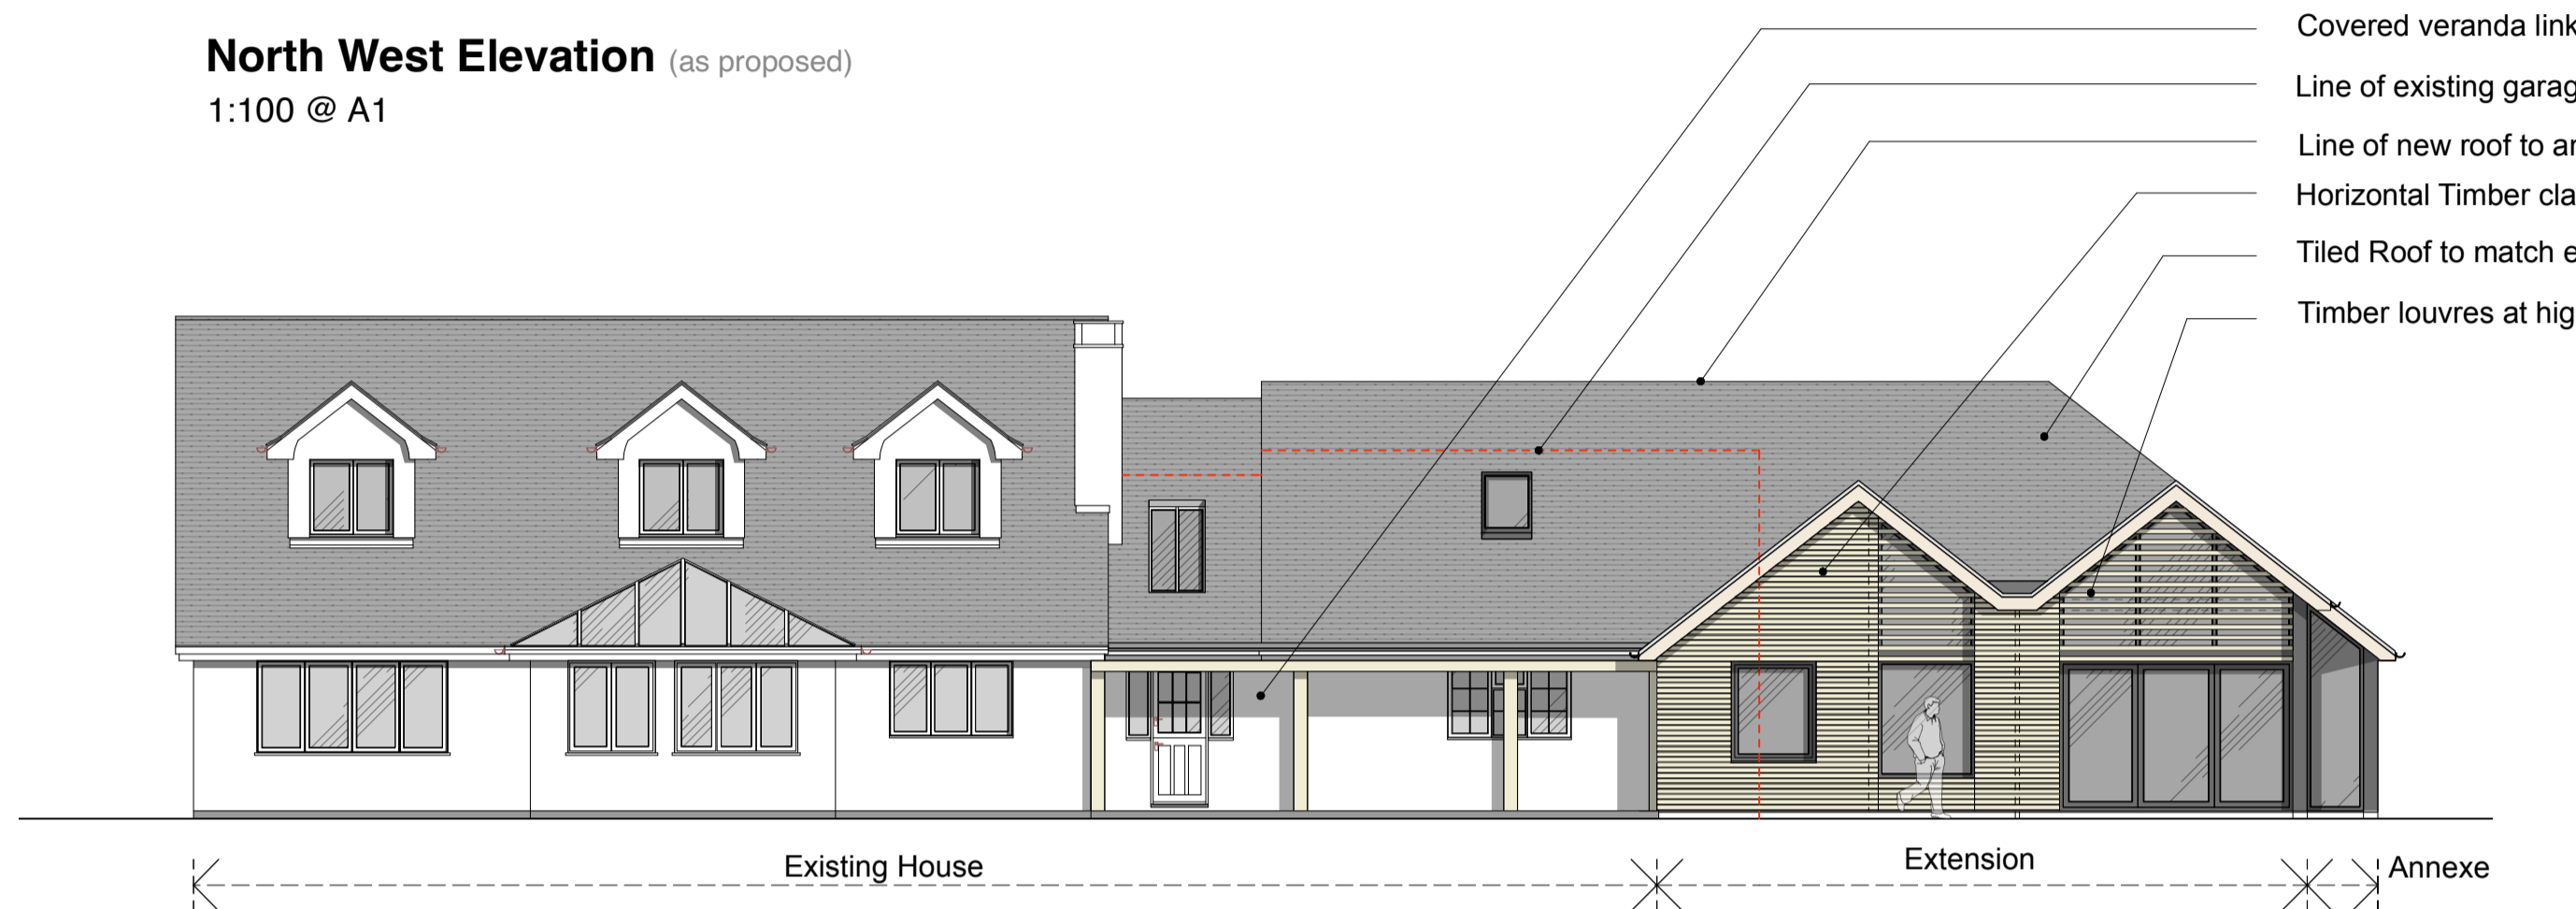


South East Elevation (as proposed)
 1:100 @ A1

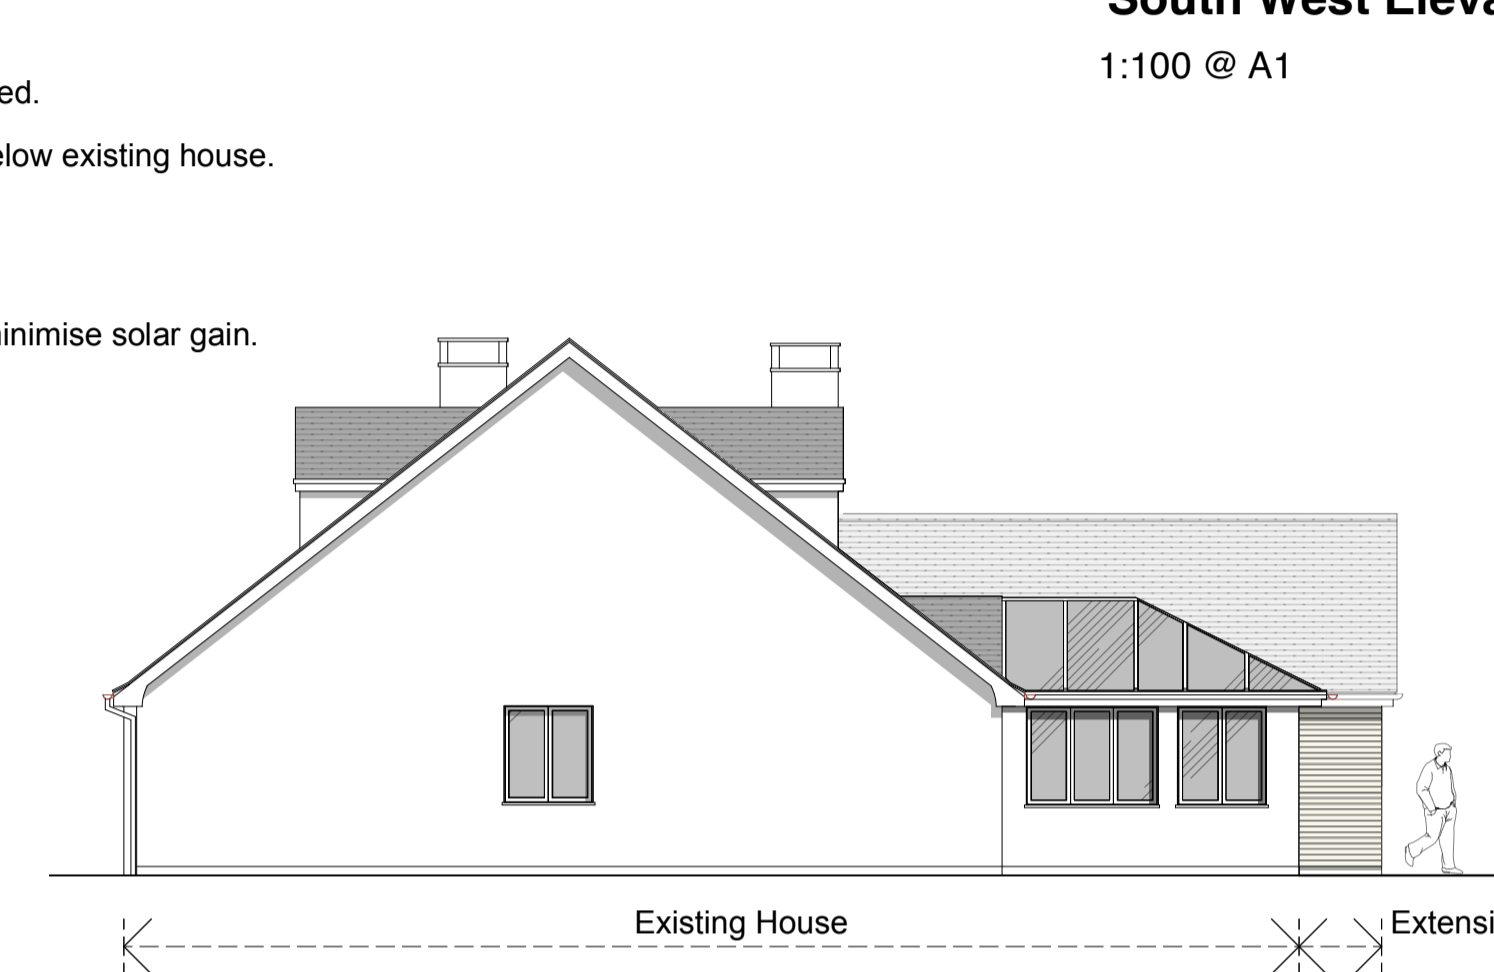

North East Elevation (as proposed)
 1:100 @ A1

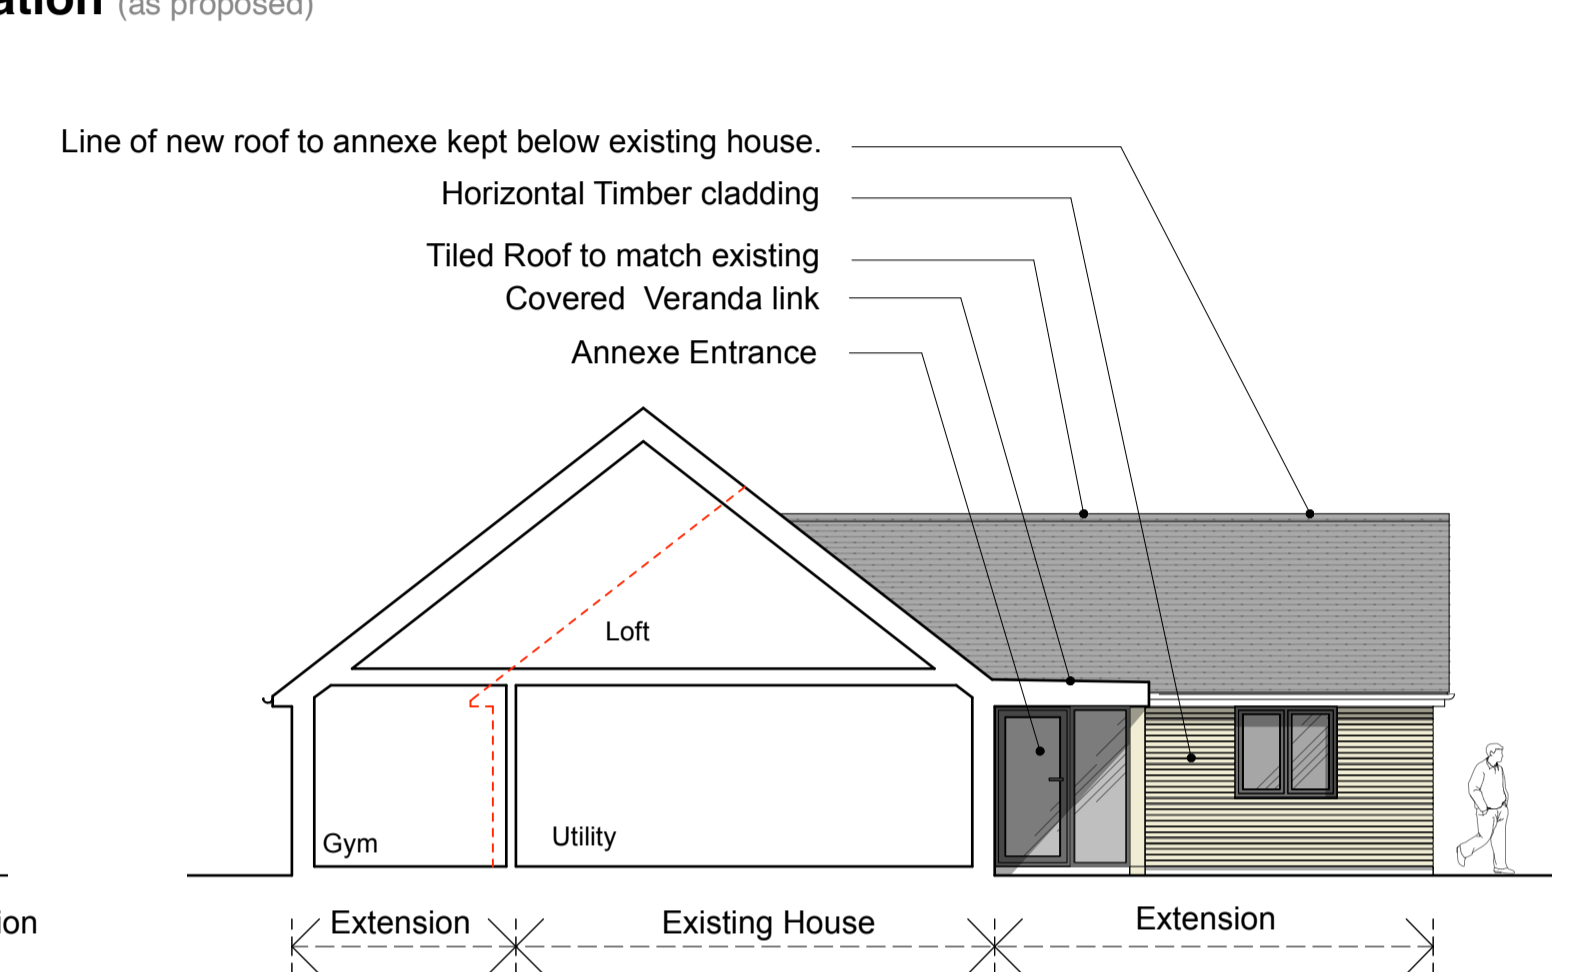


North East Section/Elevation (as proposed)
 1:100 @ A1

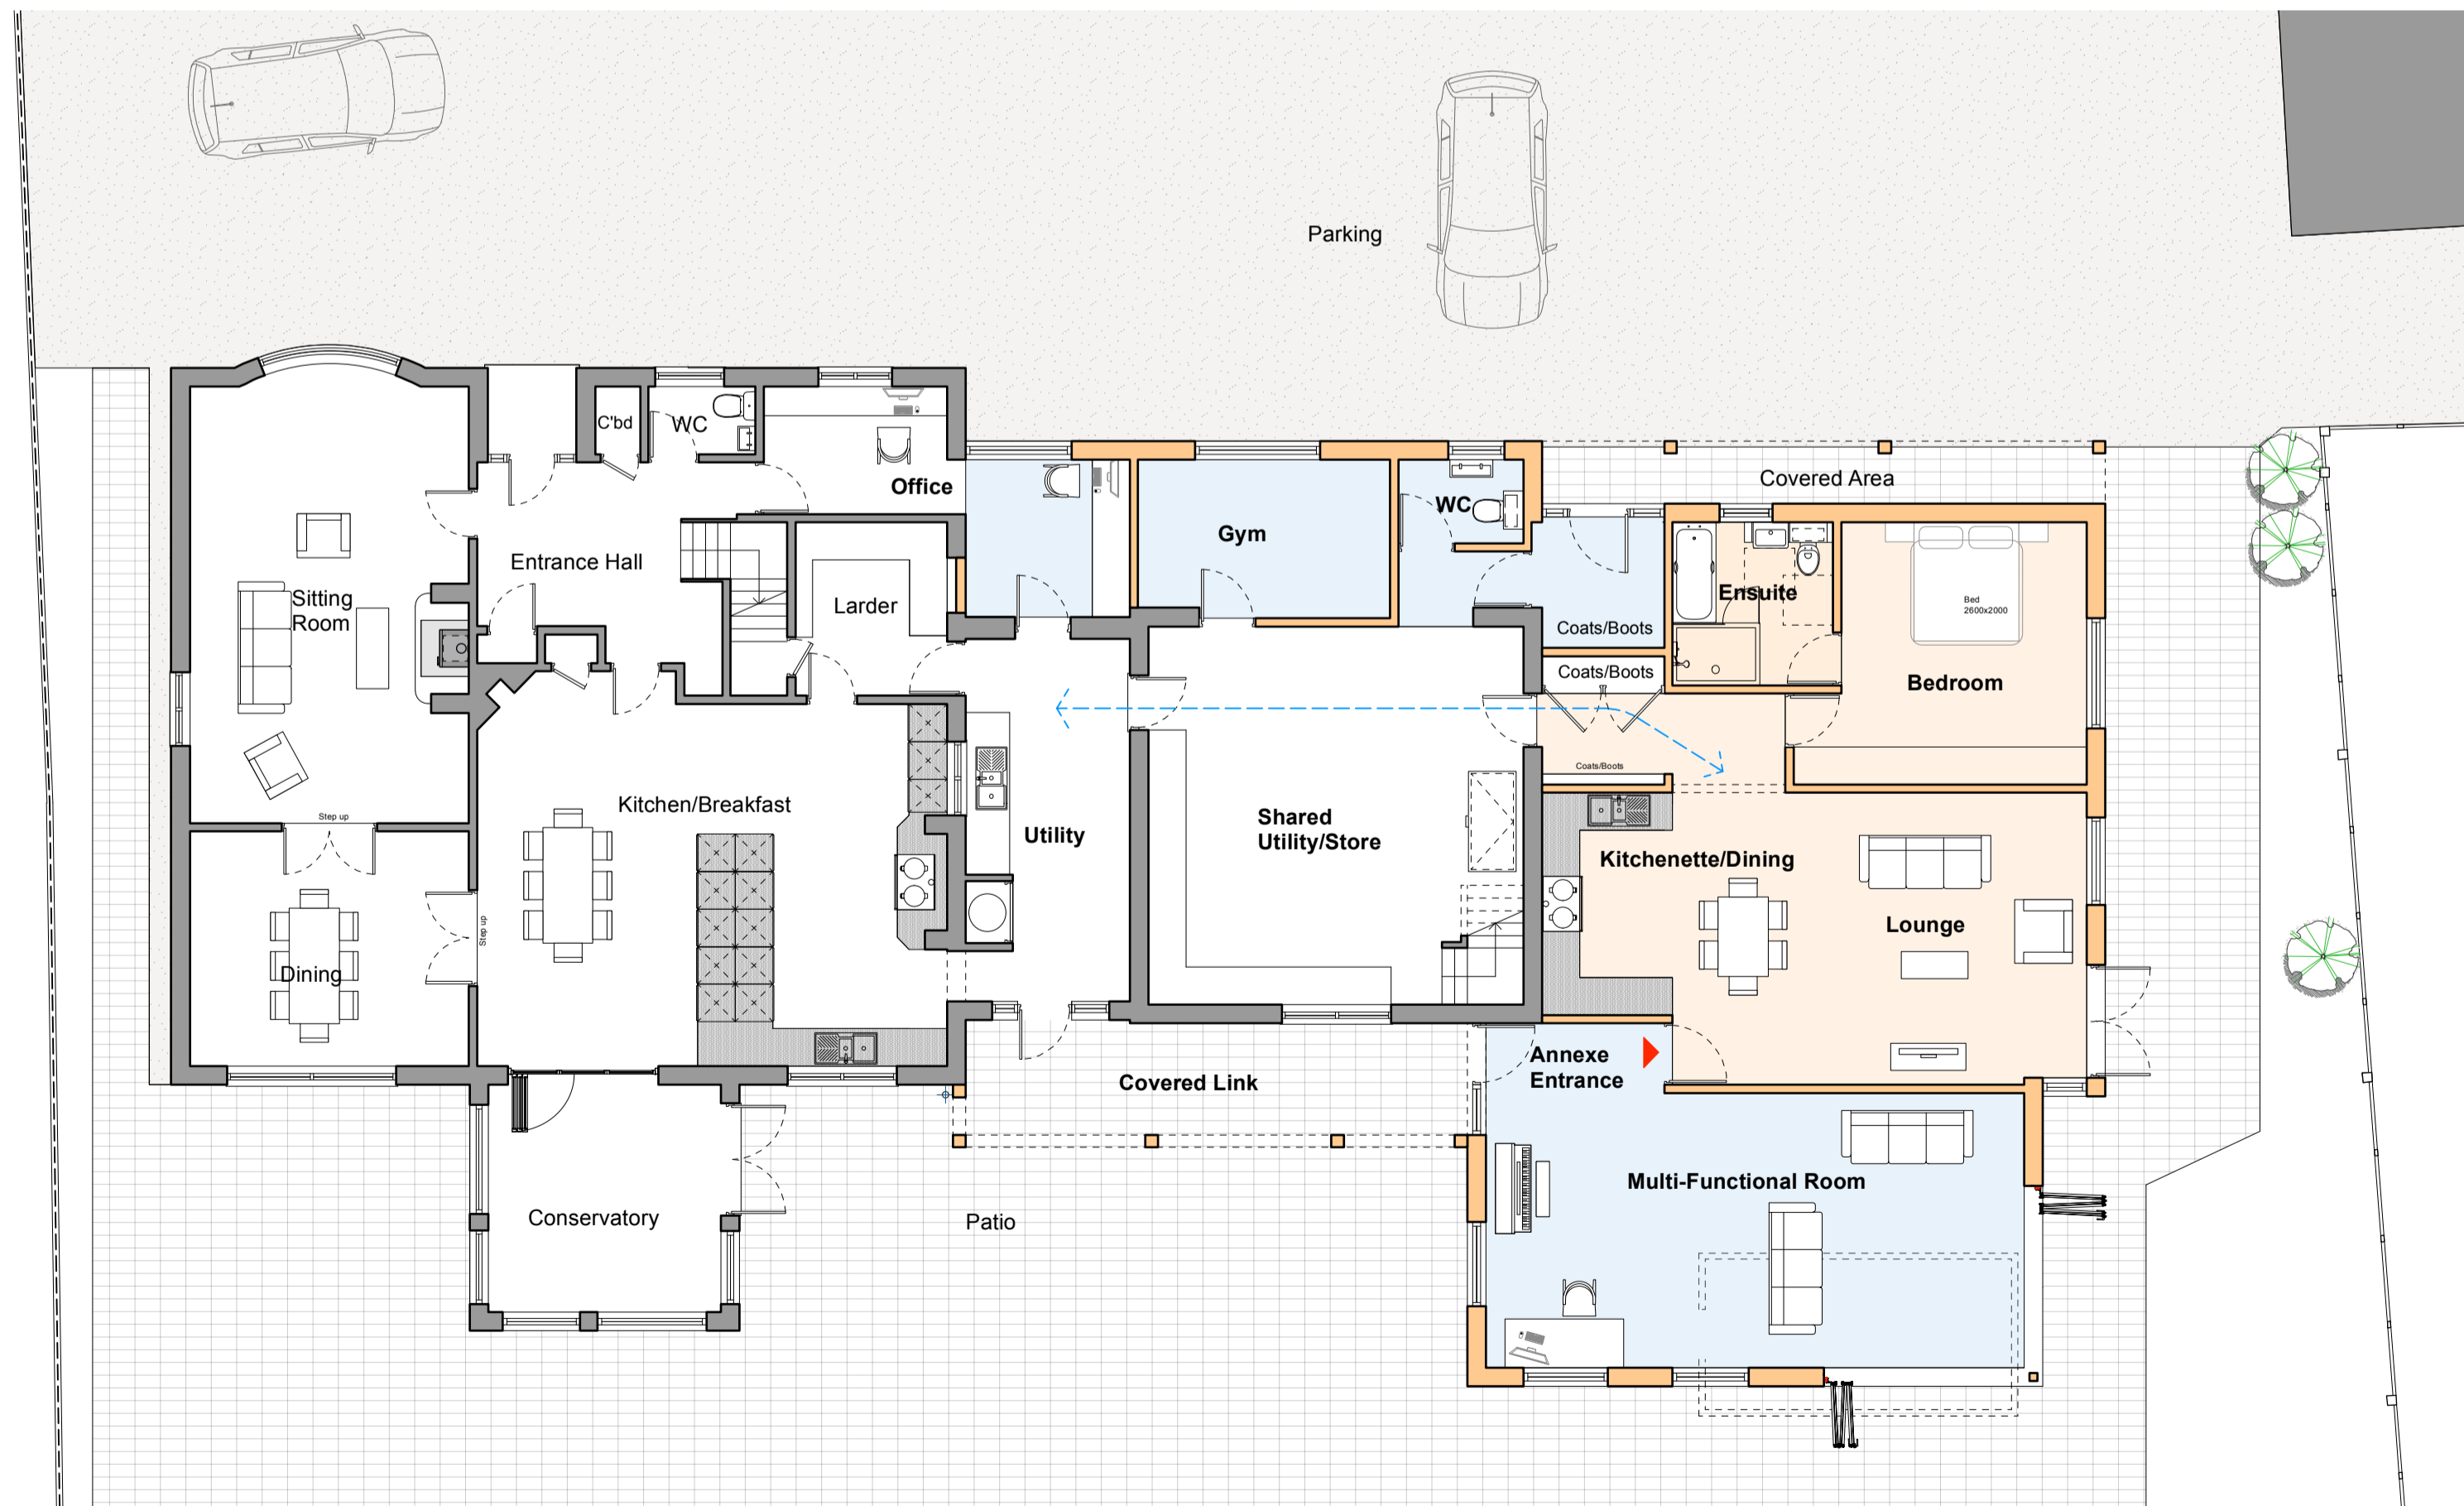

Ground Floor Plan (as proposed)
 1:100 @ A1



Site/Roof Plan (as proposed)
 1:200 @ A1

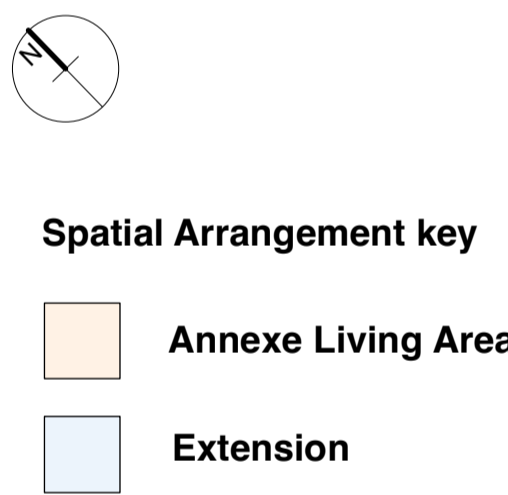

Revision	by	date	suffix
Proposed Alterations to: Twin Oaks, Uplowman, Devon, EX16 7DP			
Mr & Mrs T Hooper			
Floor Plans & Elevations As Proposed			
Scale: 1:100 & 1:200 @ A1	Drawing: 2024_02 Rev A		
Date: January 2024			
GROUP EMMETT DESIGN ARCHITECTS			
higher slade farm sheldon near honiton devon ex144qs			01404841254 07896017642 info@groupemmettdesign.co.uk