


notes

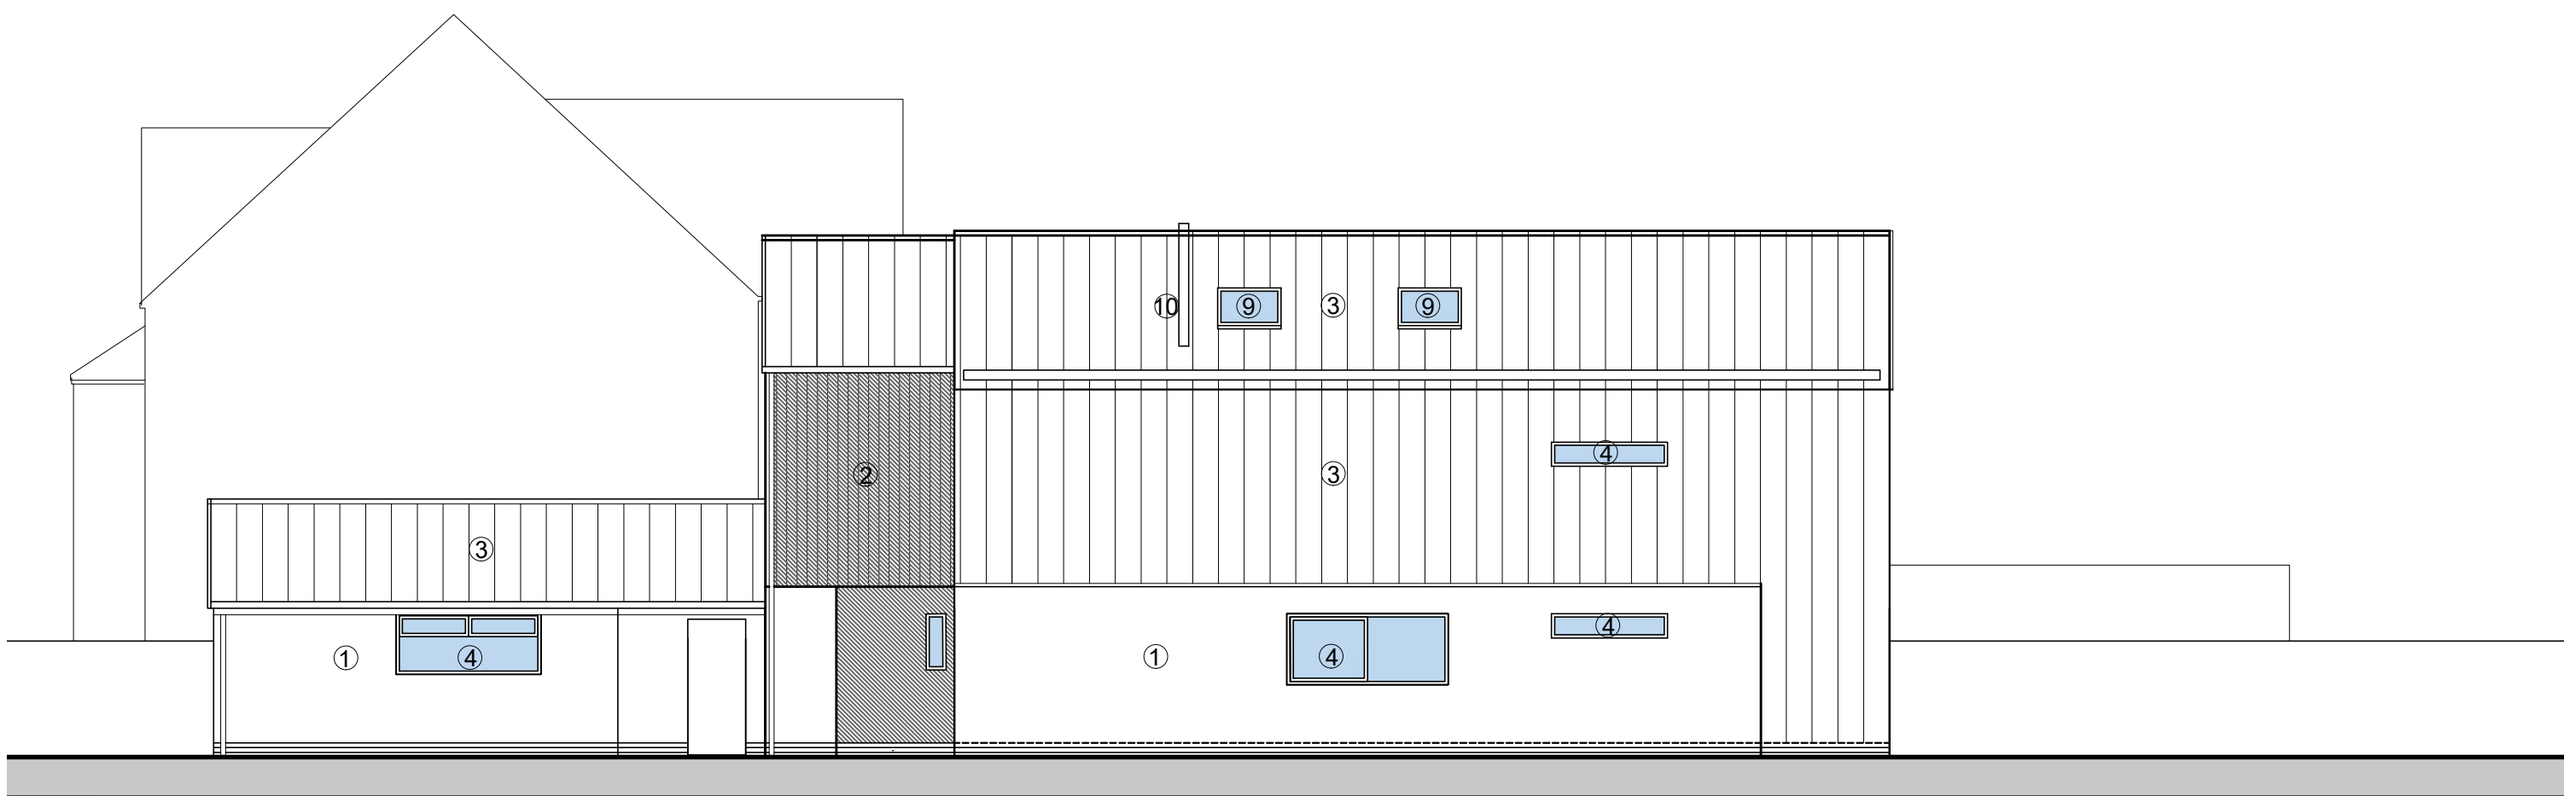

Proposed South East Elevation m 1 2 3 4 5

Materials Key

- 1- Render
- 2- timber cladding
- 3- metal standing seam cladding/roofing
- 4- PPC aluminium framed windows & doors
- 5- timber door
- 6- glass balustrade
- 7- Painted Metal garage door
- 8- Slatted timber screen
- 9- Rooflights
- 10- Stainless steel flue
- 11- Solar PV panels

revision



STACEY ARCHITECTS LTD | 2 Old Park Road | Clevedon | BS21 7JN
+44(0)1275 544 878 | www.staceyarchitects.co.uk |

client
Mike Vahid and Rowena Knight

job title
**47 The Avenue
Clevedon, BS21 7DZ**

drawing
**Proposed Sections and Elevations
Sheet 5**

project no. drawing no. revision scale
0027 (08)034 1:100@A3

date status drawn/checked
14/11/22 PLANNING LS

Responsibility is not accepted for errors made by others in scaling this drawing.
Use figured dimensions only. This drawing is copyright. ©2022 Stacey Architects Ltd.