




Existing Rear Elevation
 (Showing Face of Building)
 (1:50)

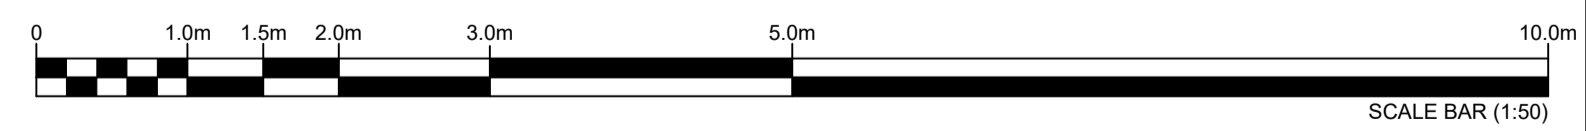

Revision:	Date:	Description:
-	-	-

PHILIP GOACHER ASSOCIATES
 Consulting Civil and Structural Engineers
 Park House • 122A Newland Road • Worthing • West Sussex • BN11 1LB
 TEL: 01903 217723 • EMAIL: mail@pgoacher.co.uk
www.pgoacher.co.uk

Scale(s): 1:50@A1
 Date: JAN'24
 Engineer: OR
 Checked: PJG

Fuller Commerce
 St Ann's Well House, Hove
 EXISTING ELEVATIONS

Project No: 21322
 Drawing No: 004
 Revision: -