


Proposed new detached 'Eco' bungalow at 26 Downhouse Road,

Catherington PO8 0TX

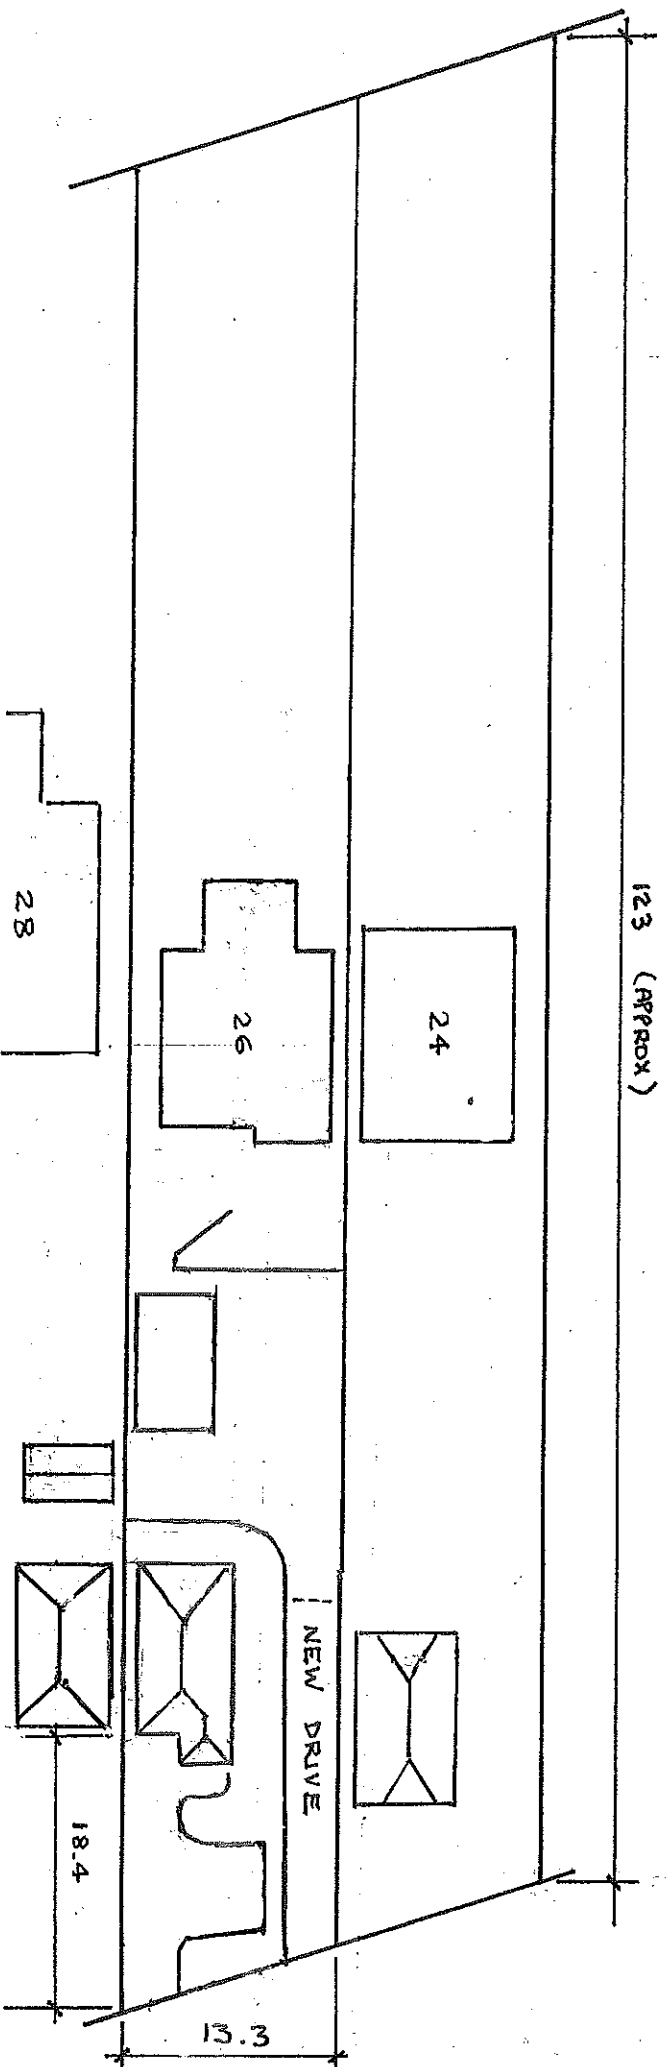

BLOCK / SITE PLAN SCALE 1:500 A4 PAPER
ALL DIMENSIONS IN METRES

EHDGPLAN REQ

22 JAN 2024

