



Roof Site Plan As Existing
Scale 1:200

0m 5m 10m

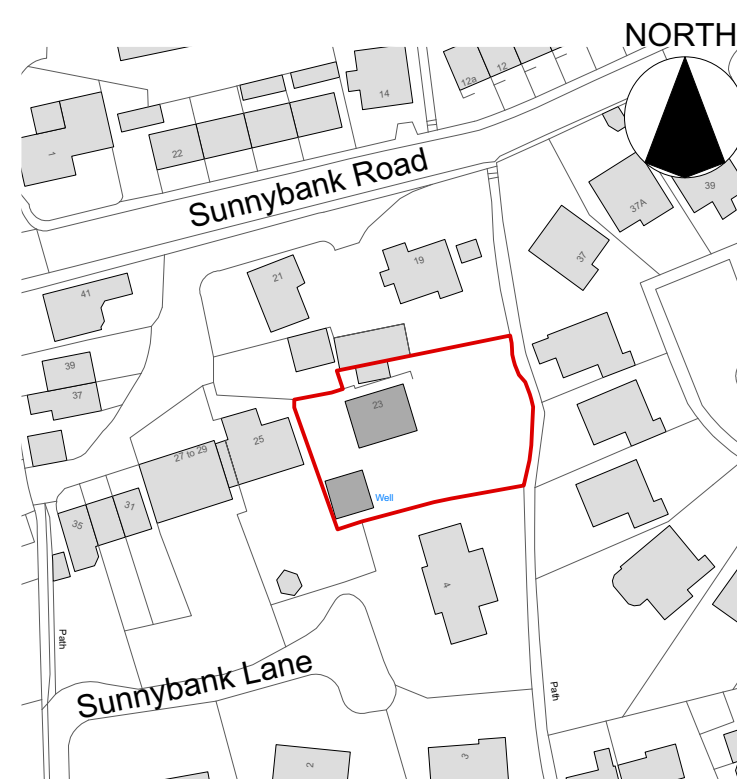


Site Location Plan
Scale 1:1250
Site/ Red Line Area: 440 sqm

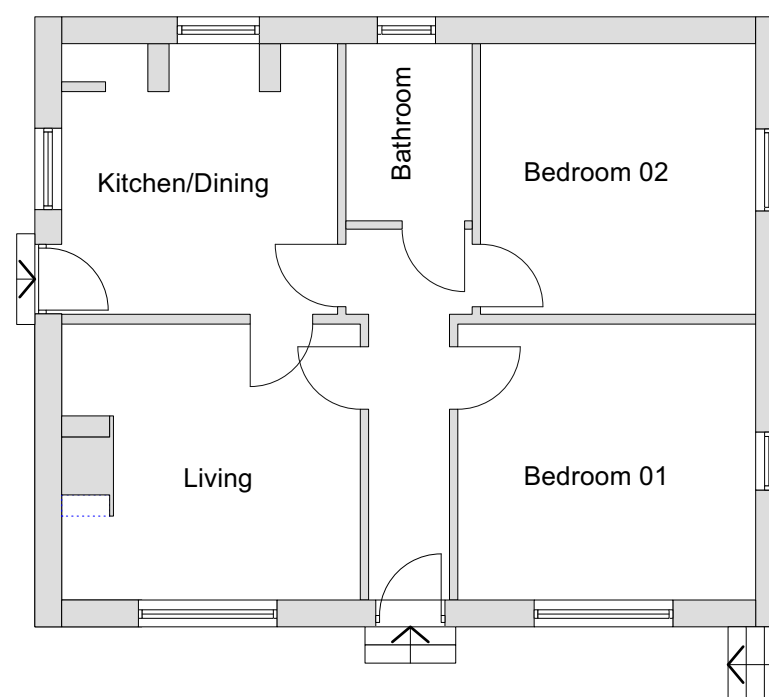

Ground Floor Plan As Existing
Scale 1:100

0m 1m 2m 3m 4m 5m

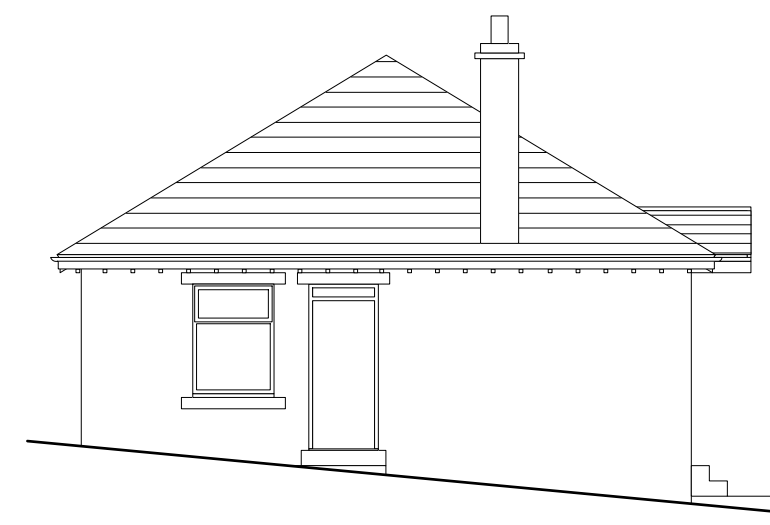

Front Elevation (West) As Existing
Scale 1:100

0m 1m 2m 3m 4m 5m




Side Elevation (South) As Existing
Scale 1:100

0m 1m 2m 3m 4m 5m



Rear Elevation (East) As Existing
Scale 1:100


0m 1m 2m 3m 4m 5m

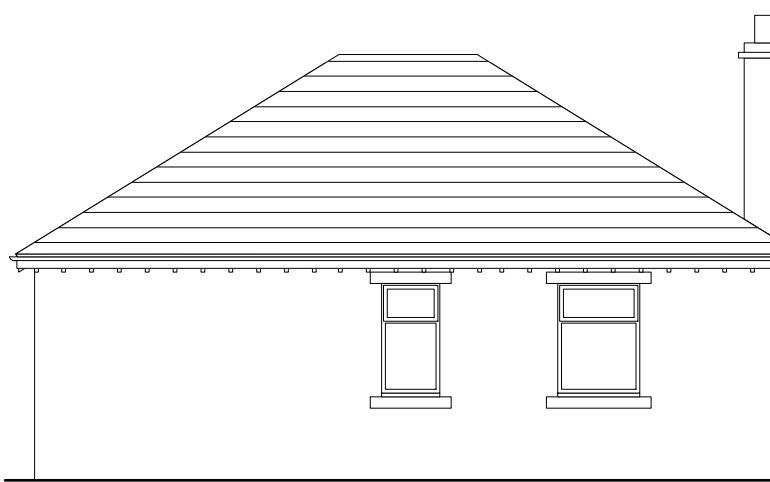

Side Elevation (North) As Existing
Scale 1:100


0m 1m 2m 3m 4m 5m

EXISTING BUNGALOW

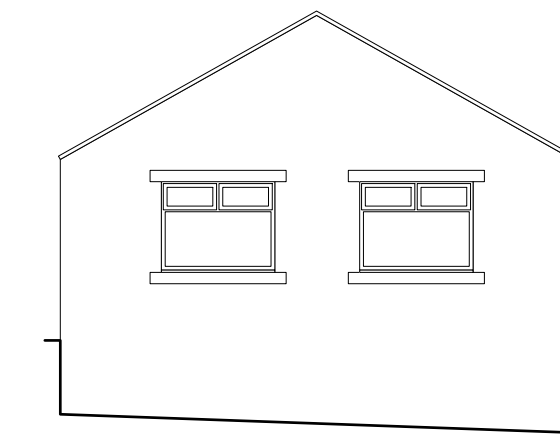


Rear Elevation As Existing
Scale 1:100

0m 1m 2m 3m 4m 5m

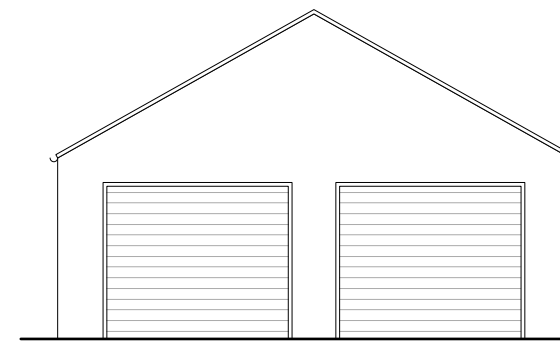


Front Elevation As Existing
Scale 1:100

0m 1m 2m 3m 4m 5m

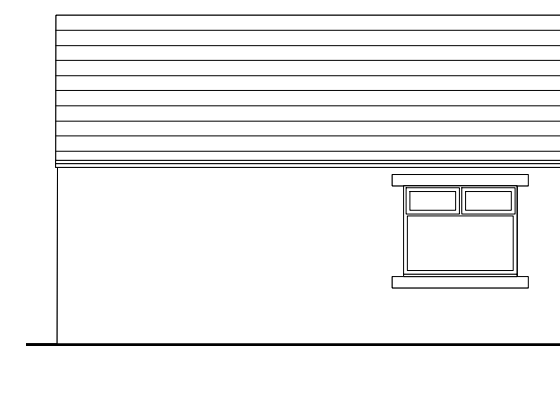


Side Elevation As Existing
Scale 1:100

0m 1m 2m 3m 4m 5m

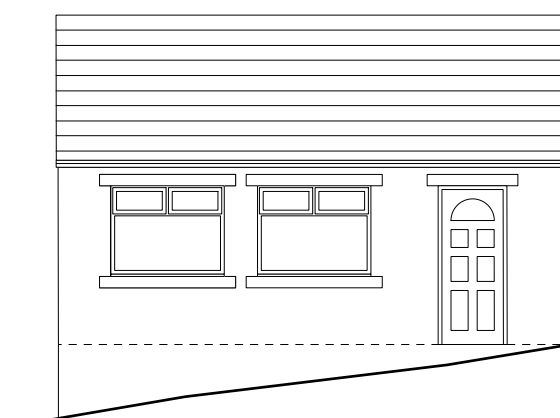

Side Elevation As Existing
Scale 1:100

0m 1m 2m 3m 4m 5m

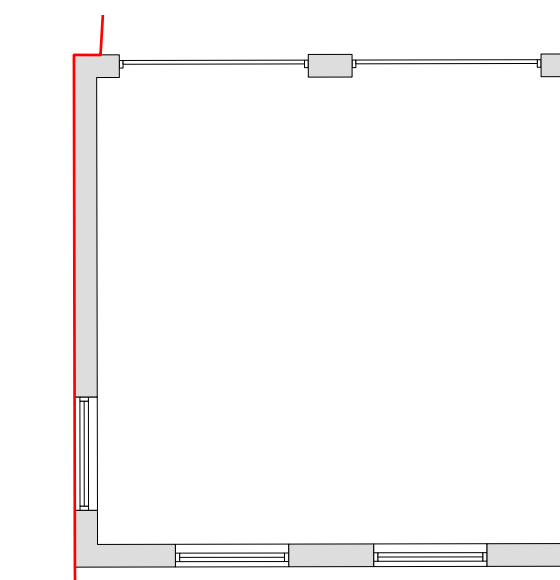

Ground Floor Plan As Existing
Scale 1:100

0m 1m 2m 3m 4m 5m

EXISTING GARAGE/ STORE

NOTES:
Any errors or omissions to be reported to Code L6 immediately.
This drawing and design is the copyright of Code L6 and is not to be used for any purpose without their consent.

Code L6
Architecture Ltd
No 2 Warehouse, The Wharf,
Sowerby Bridge,
HX6 2AG
T: 01422 648431
E: info@codeL6.com
W: www.CODEL6.com

Project:
23 Sunnybank
Greetland
HX4 8JS
Client:
Mr. M. Hardcastle

Drawing:
Plans As Existing

Date: 15/12/23 Scale: 1:100/1:200/1:1250 Size: A1

Drawing Number:

23-047-01