


No 73 to No 77  
BRENT STREET

EXEGEN HOUSE  
1 NEW BRENT ST  
CONSENTED REAR ADDITION  
CONSENT REF: 21/5458/FUL  
BARNET LONDON BOROUGH

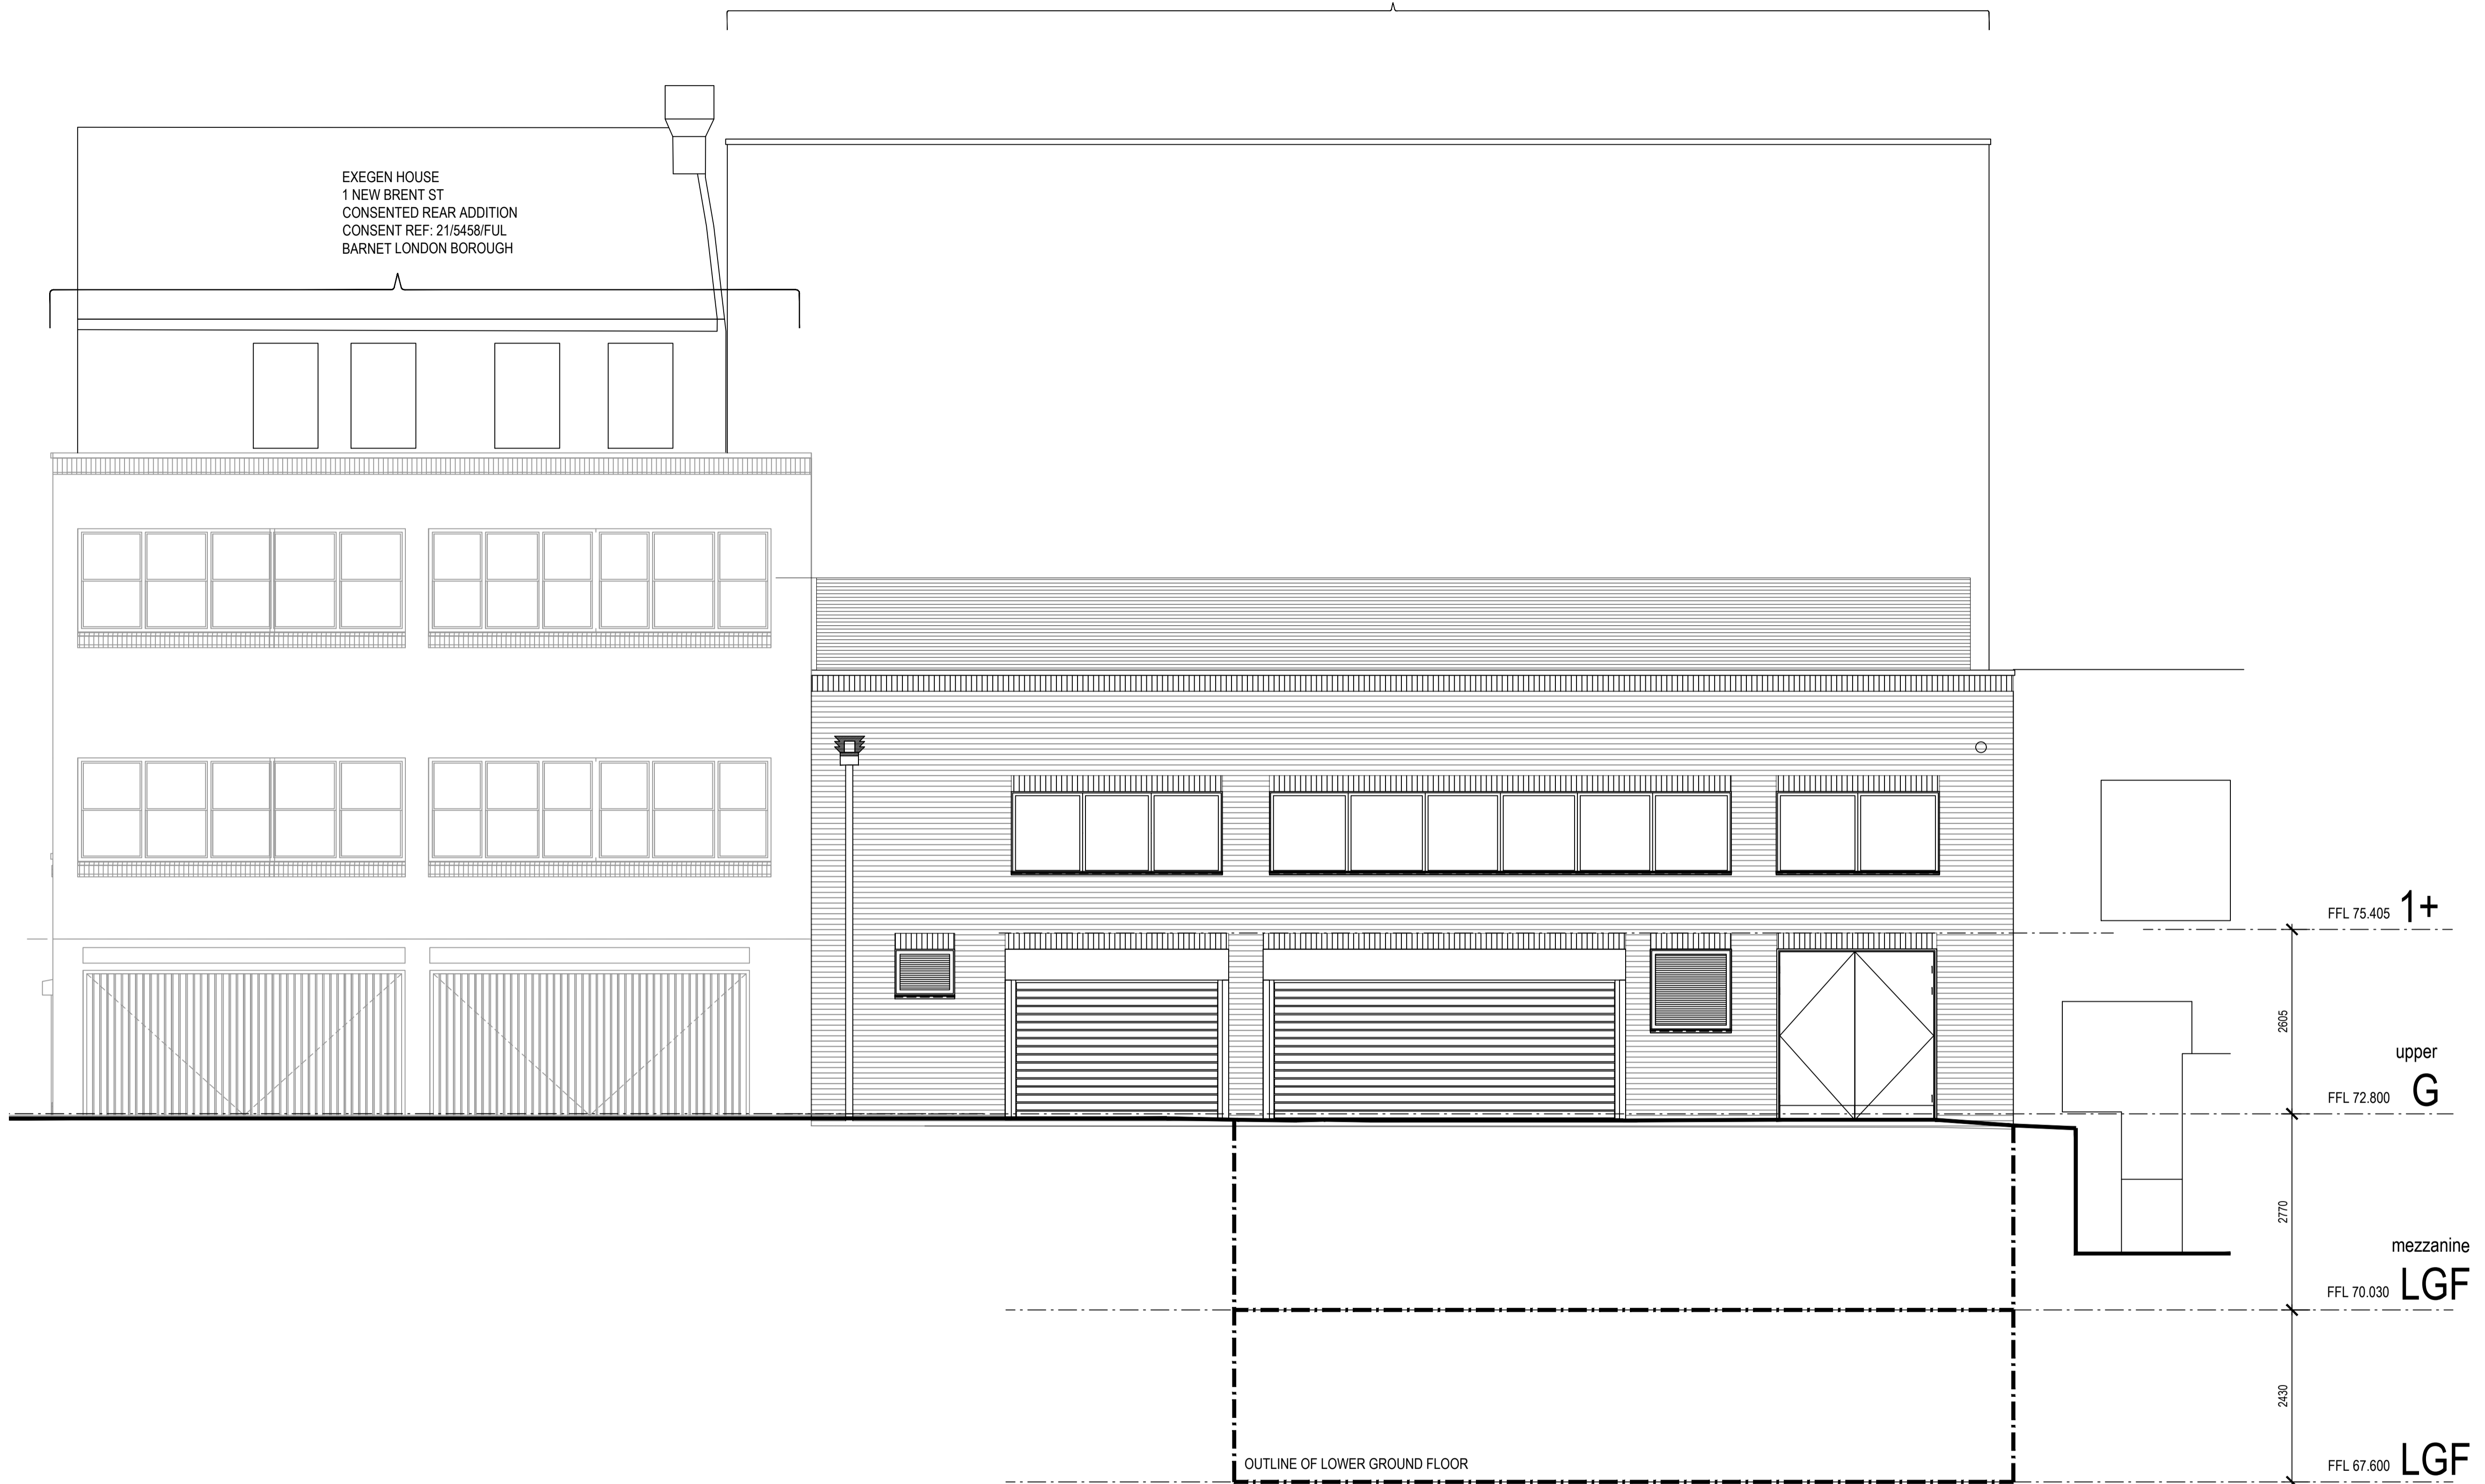

FFL 75.405 1+

2605

upper G  
FFL 72.800

2770

mezzanine LGF  
FFL 70.030

2430


FFL 67.600 LGF

OUTLINE OF LOWER GROUND FLOOR

**PROPOSED**

SCALE 1:50@A1

COWLEY PLACE - REAR ELEVATION - COMMERCIAL LEVELS

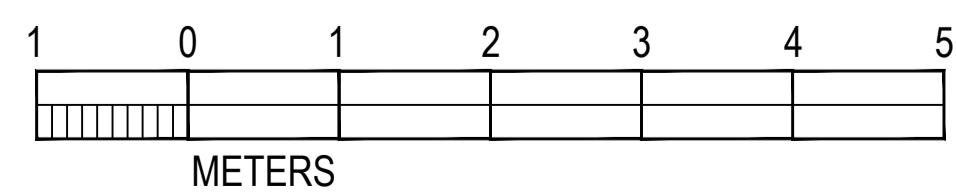

notes: This drawing is copyright. Do not scale from drawing. The Main Contractor is to check all dimensions and report any discrepancies to the Project Architect prior to work on site.

24-01-09 PLANNING DRAFT

rev. date notes

KLT

drawn by

client	CREATE REIT LTD
project	73-77 BRENT STREET LONDON NW4
title	REAR ELEVATION-COMMERCIAL
scale	1:50@A1
date	JAN 24
status	PLANNING
drawn by	KLT
checked by	MNA
job no.	1276
dwg no.	P-703
	-

**MNA**

MARK NEWTON ASSOCIATES

SOUTH LODGE, HOWE GREEN  
HERTFORDSHIRE SG13 8RN  
t: 07966 380613  
e: mark@marknewtonassociates.com