



SCALE 1:50@A1

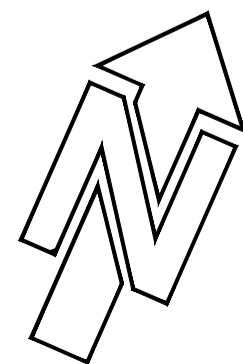

GROUND FLOOR PLAN - GENERAL ARRANGEMENT

client	CREATE REIT LTD		
project	73-77 BRENT STREET LONDON NW4		
title	GROUND FLOOR		
scale	1:50@A1		
date	JAN 24	status	PLANNING
drawn by	KLT	checked by	MNA
job no.	1276	dwg no.	P-606

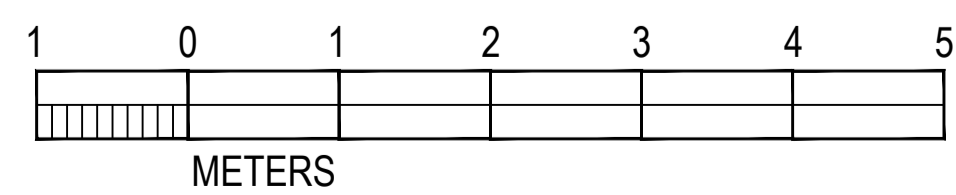

MARK NEWTON ASSOCIATES
 SOUTH LODGE, HOWE GREEN
 HEATHFORDSIDE, GCS, BURN
 TEL: 07966 380613
 E: mark@marknewtonassociates.com

24-01-09 PLANNING DRAFT
 rev. date notes

KLT
 drawn by

notes: This drawing is copyright. Do not scale from drawing. The Main Contractor is to check all dimensions and report any discrepancies to the Project Architect prior to work on site.