


No 73 to No 77
BRENT STREET



PROPOSED

SCALE 1:50@A1

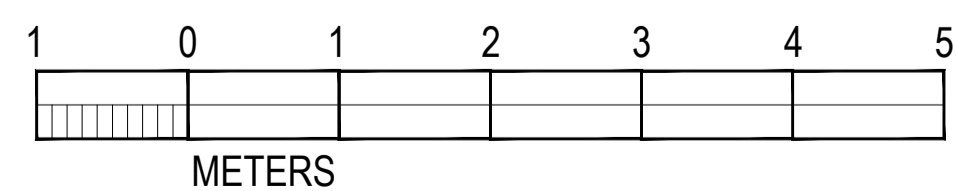

BRENT STREET - FRONT ELEVATION

notes: This drawing is copyright. Do not scale from drawing. The Main Contractor is to check all dimensions and report any discrepancies to the Project Architect prior to work on site.

24-01-09 PLANNING DRAFT

KLT

rev. date notes

drawn by

client	CREATE REIT LTD
project	73-77 BRENT STREET LONDON NW4
title	FRONT ELEVATION BRENT ST
scale	1:50@A1
date	JAN 24
status	PLANNING
drawn by	KLT
checked by	MNA
job no.	1276
dwg no.	P-702
	-

MNA
MARK NEWTON ASSOCIATES

SOUTH LODGE, HOWE GREEN
HEATHFORDSIDE, GOSLIP
TEL: 07966 380613
e: mark@marknewtonassociates.com