


EXISTING DEMISE
 GROSS INTERNAL AREA 242.32m²
 2608 sq ft



FFL 67.60

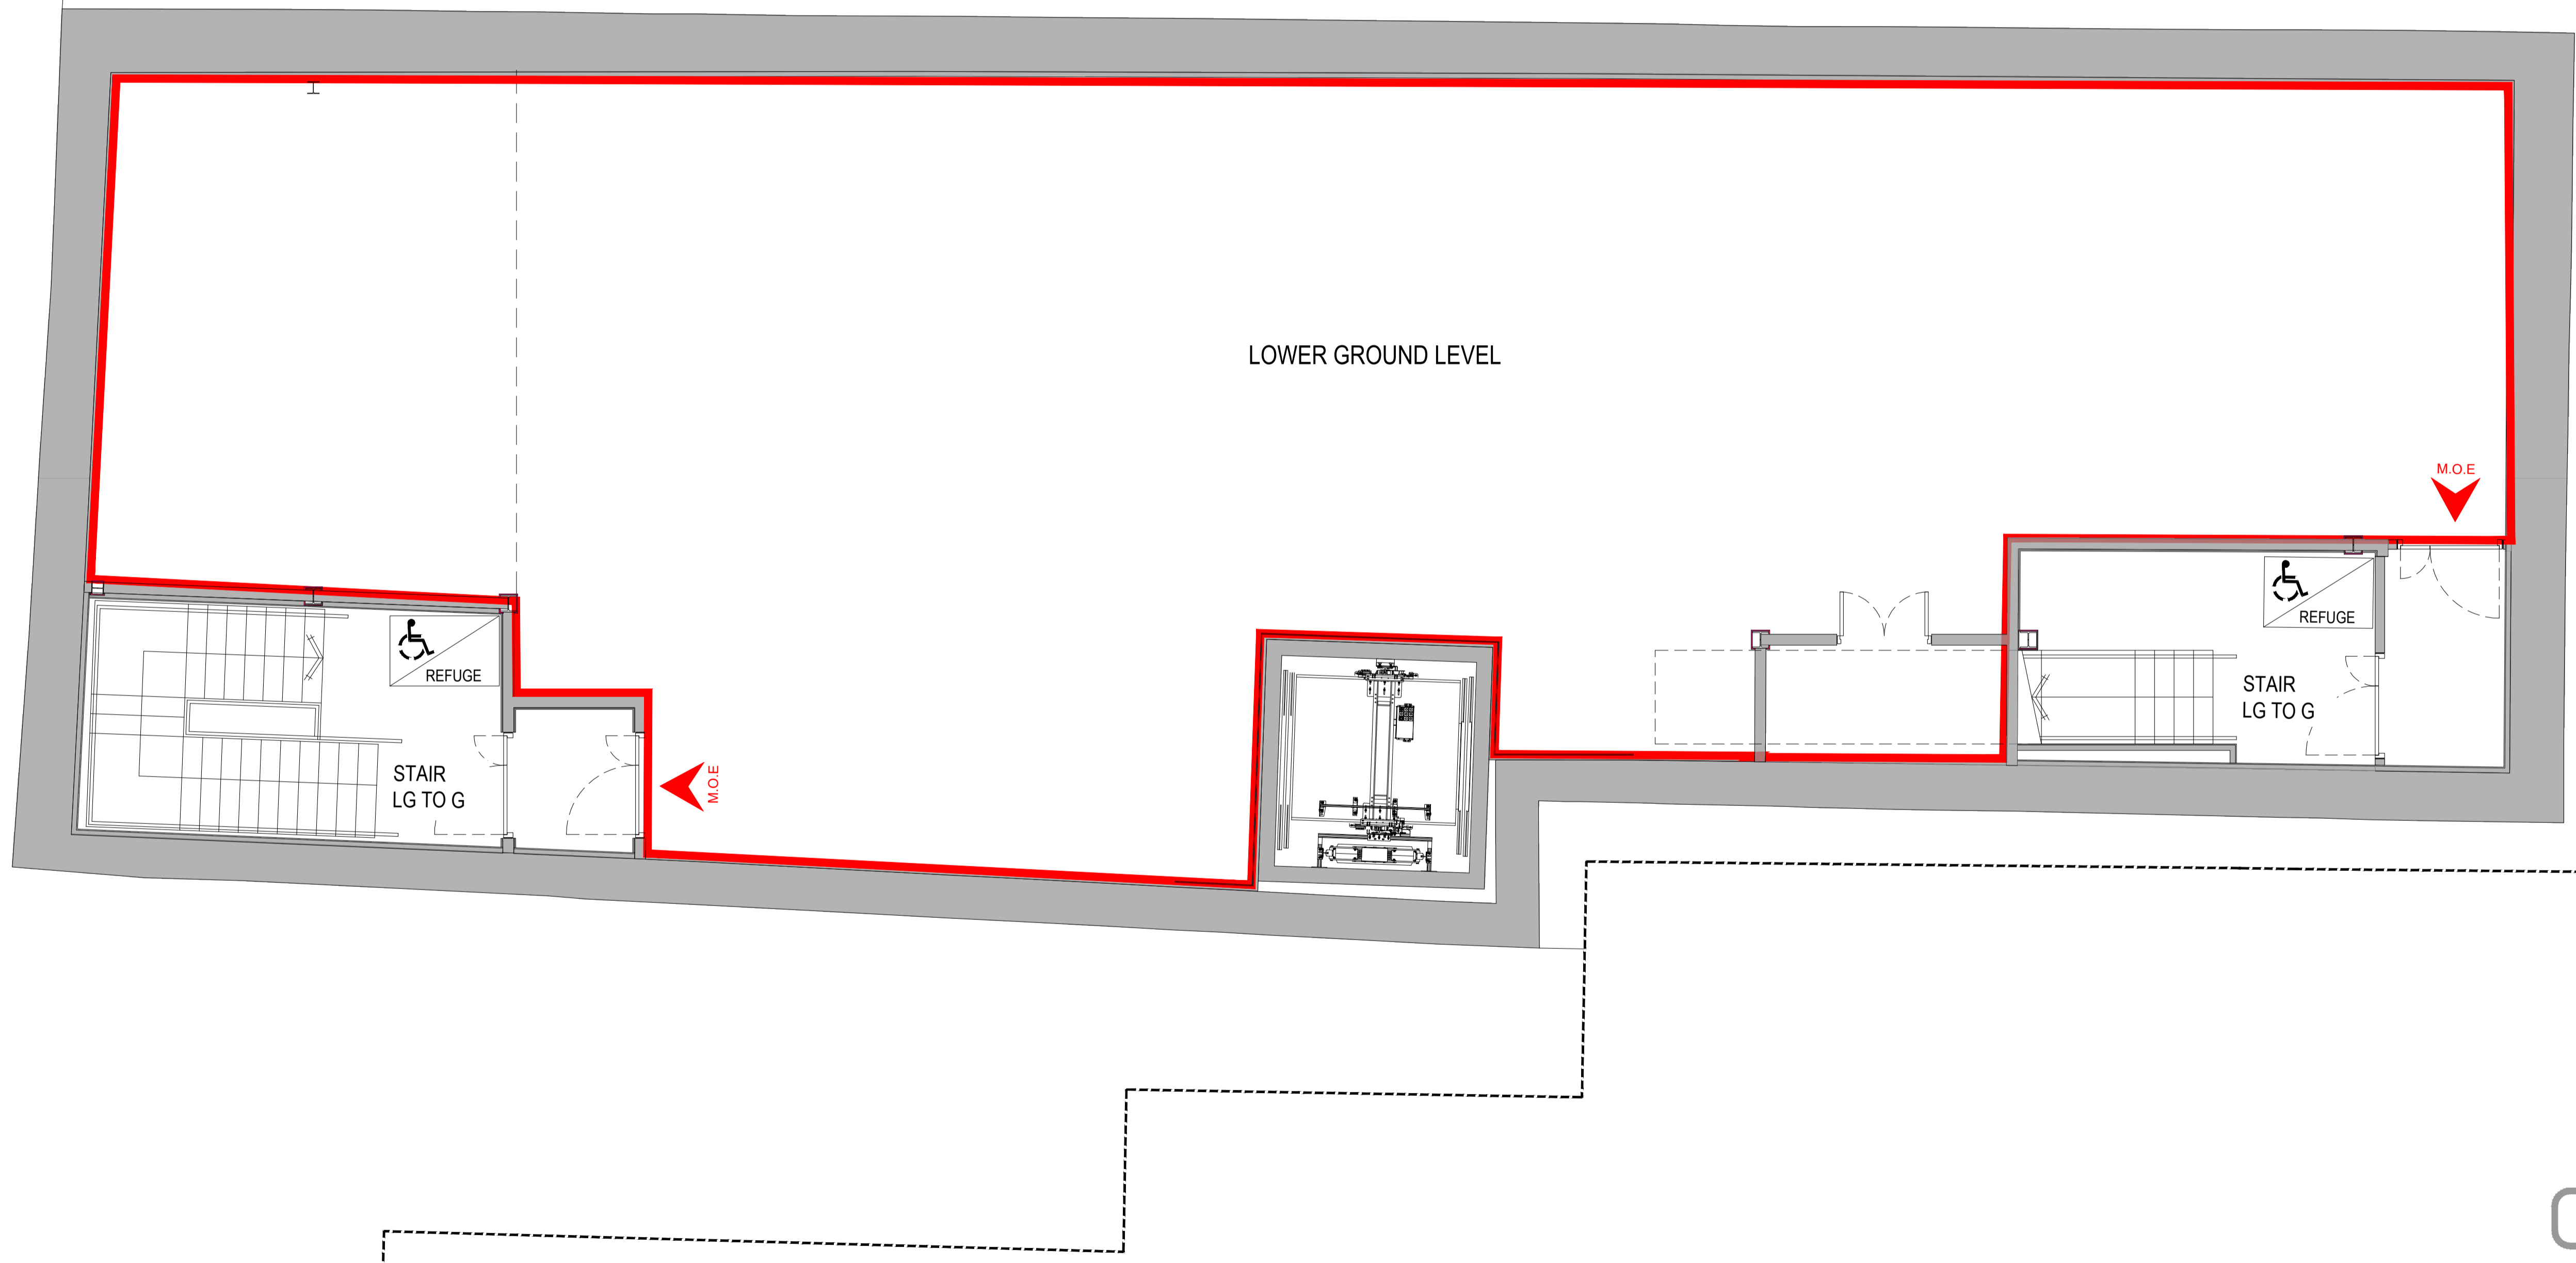

EXISTING

SCALE 1:50@A1

LOWER GROUND FLOOR PLAN - GENERAL ARRANGEMENT

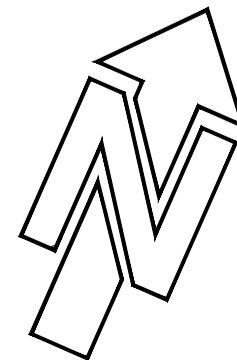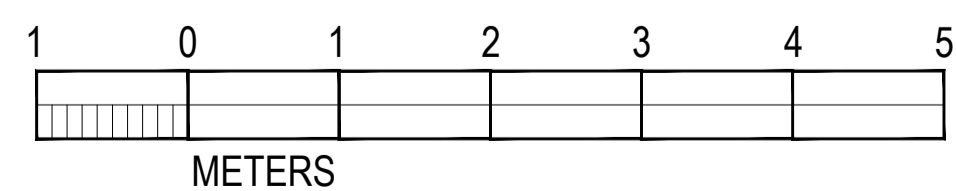

notes: This drawing is copyright. Do not scale from drawing. The Main Contractor is to check all dimensions and report any discrepancies to the Project Architect prior to work on site.

24-01-09 PLANNING DRAFT

KLT

rev. date notes

drawn by

client	CREATE REIT LTD
project	73-77 BRENT STREET LONDON NW4
title	LOWER GROUND FLOOR
scale	1:50@A1
date	JAN 24
status	PLANNING
drawn by	KLT
checked by	MNA
job no.	1276
dwg no.	P-604
	-

MNA
 MARK NEWTON ASSOCIATES
 SOUTH LODGE, HOWE GREEN
 HERTFORDSHIRE SG13 8JN
 TEL: 07966 380613
 E: mark@marknewtonassociates.com