

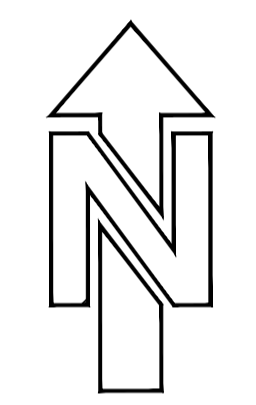


SCALE 1:1250@A1 SITE LOCATION

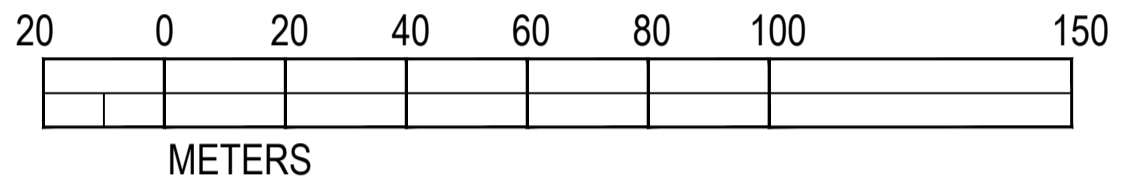

SCALE 1:200@A1

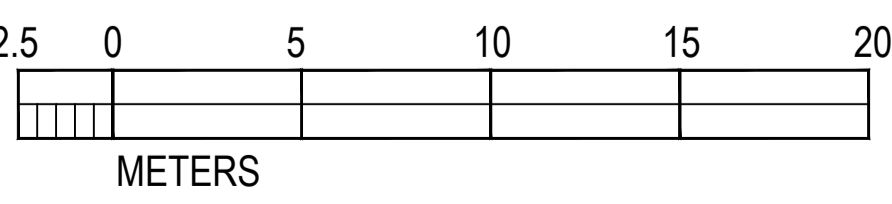

SITE PLAN - SITE LOCATION PLAN

EXISTING

notes: This drawing is copyright. Do not scale from drawing. The Main Contractor is to check all dimensions and report any discrepancies to the Project Architect prior to work on site.

--	--	--

client	CREATE REIT LTD
project	73-77 BRENT STREET LONDON NW4
title	SITE PLAN-SITE LOCATION PLAN
scale	AS SHOWN@A1
date	JAN 24
status	PLANNING
drawn by	KLT
checked by	MNA
job no.	1276
dwg no.	P-601
	-

MNA
MARK NEWTON ASSOCIATES

SOUTH LODGE, HOWE GREEN
HEATHFORDSIDE, SCL3 8RN
t: 07966 380613
e: mark@marknewtonassociates.com
