




Existing floor plan
Scale 1:100@A1

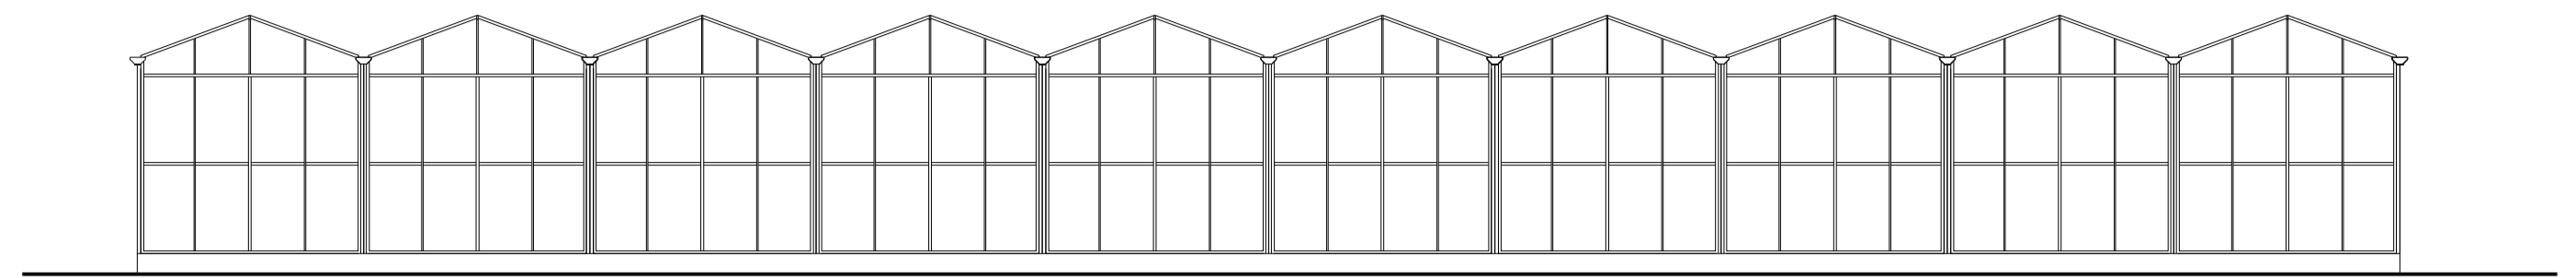


Existing south elevation
Scale 1:100@A1

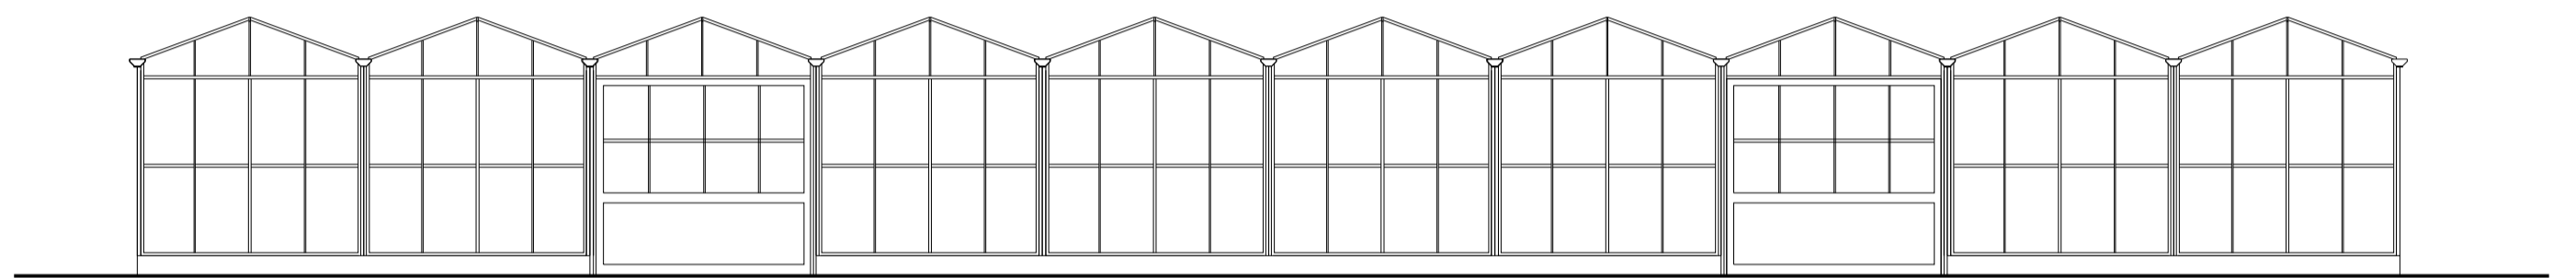

Existing north elevation
Scale 1:100@A1

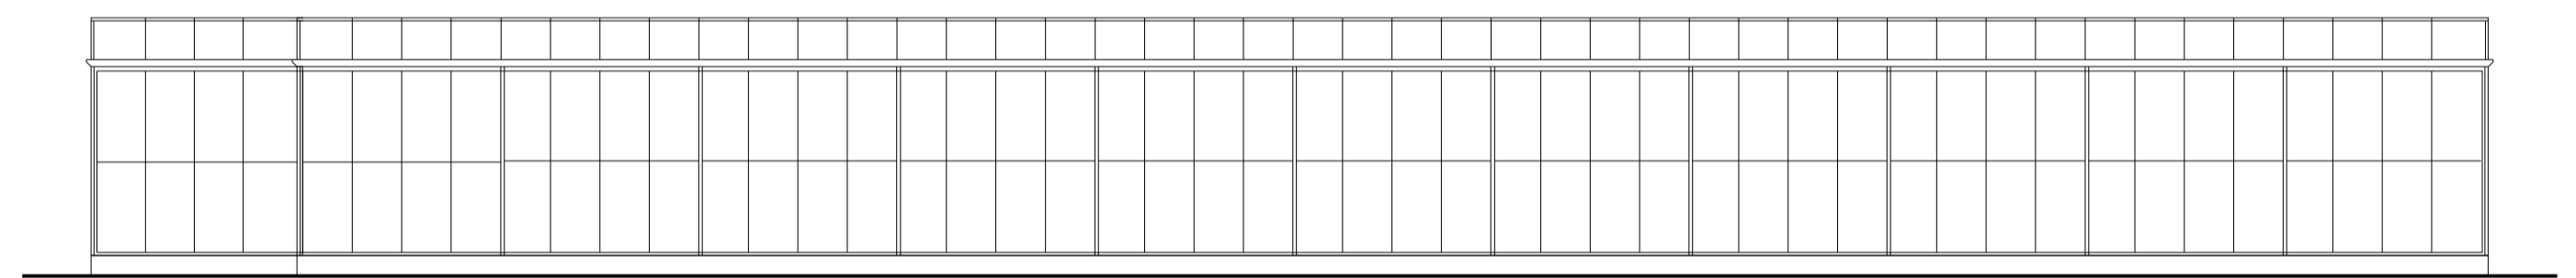

Existing west elevation
Scale 1:100@A1

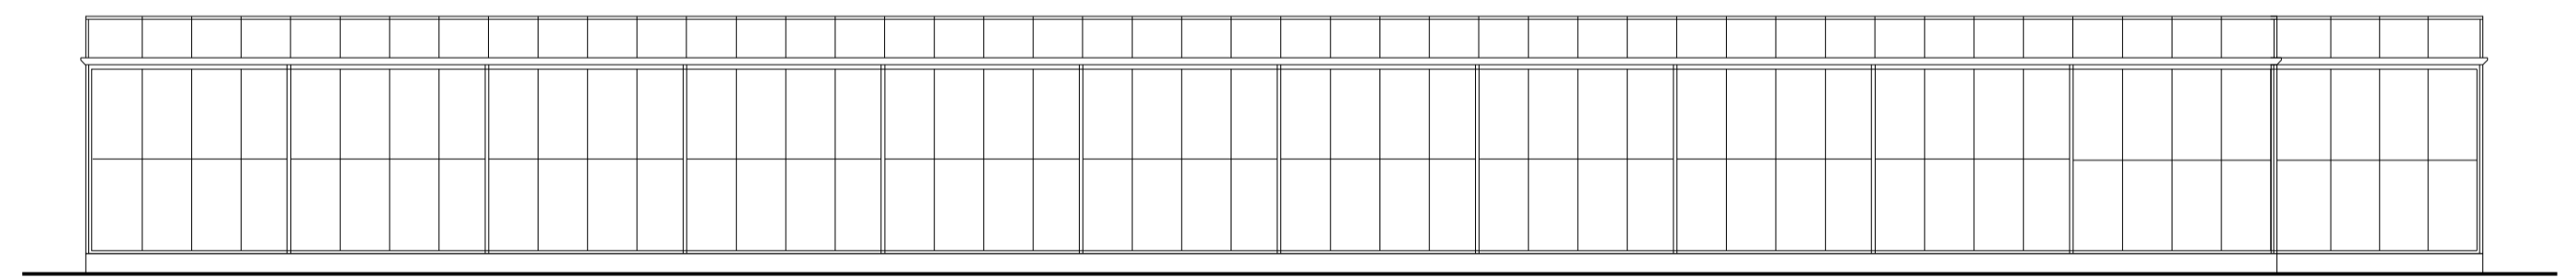

Existing east elevation
Scale 1:100@A1