


**GENERAL NOTES**  
 Dimensions to be checked on site before commencing work. Any discrepancies shall be reported to the architect immediately.  
 Do not scale from these drawings except for planning purposes. Use figured dimensions only.  
**ACCOMPANYING DOCUMENTATION**  
 All details shown on Helyer Davies Architects drawings are to be read in conjunction with the project specification and other consultants drawings and details.

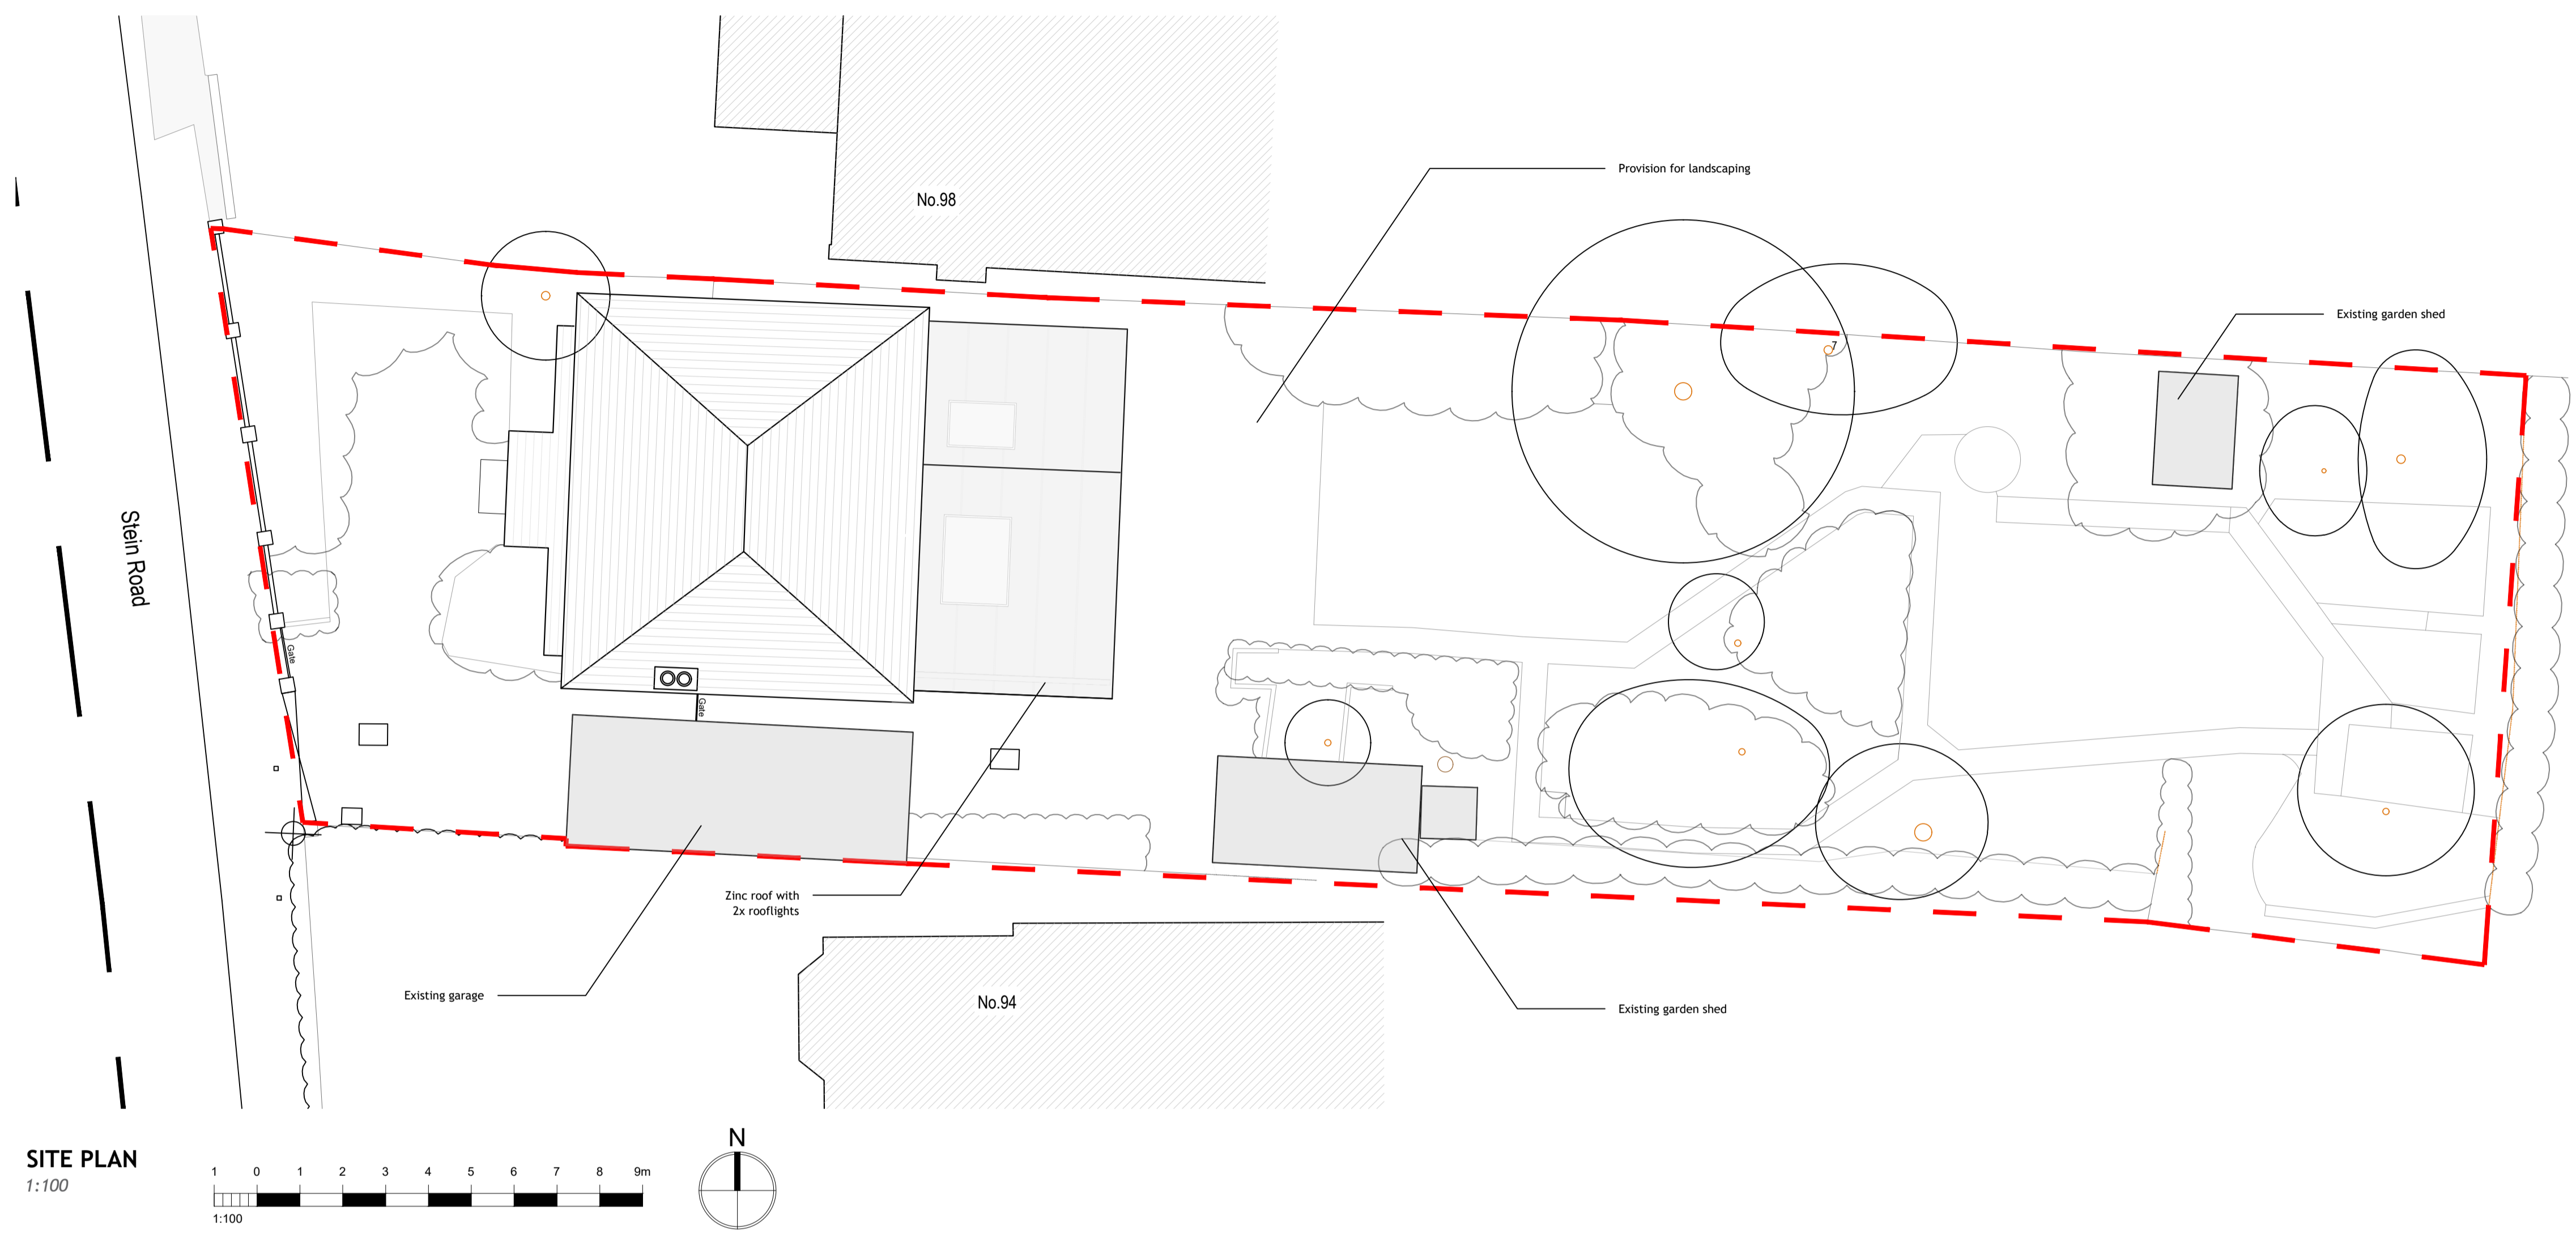

**SITE PLAN**  
1:100



**BLOCK PLAN**  
1:500

Ordnance Survey (c) Crown Copyright 2024.  
 All rights reserved.  
 Licence number 100022432

A	11.01.24	Planning Issue	MA
REV	DATE	AMENDMENT	DRAWN

**Helyer Davies Architects**  
 www.hdachitects.co.uk  
 mail@hdarchitects.co.uk  
 01243 370 715  
 Unit 1 The Old Flour Mill - Queen St  
 Emsworth - PO10 7BT

**PROJECT**  
 Briarfield  
 96 Stein Road, Southbourne, PO10 8LU

**DRAWING** Proposed Site & Block Plan  
**SCALE** As noted @A1

DATE	DRAWN
Jan-24	MA
DRAWING No.	REV
23102 - 02.	A