




GENERAL NOTES
 Dimensions to be checked on site before commencing work. Any discrepancies shall be reported to the architect immediately.
 Do not scale from these drawings except for planning purposes. Use figured dimensions only.
ACCOMPANYING DOCUMENTATION
 All details shown on Helyer Davies Architects drawings are to be read in conjunction with the project specification and other consultants drawings and details.

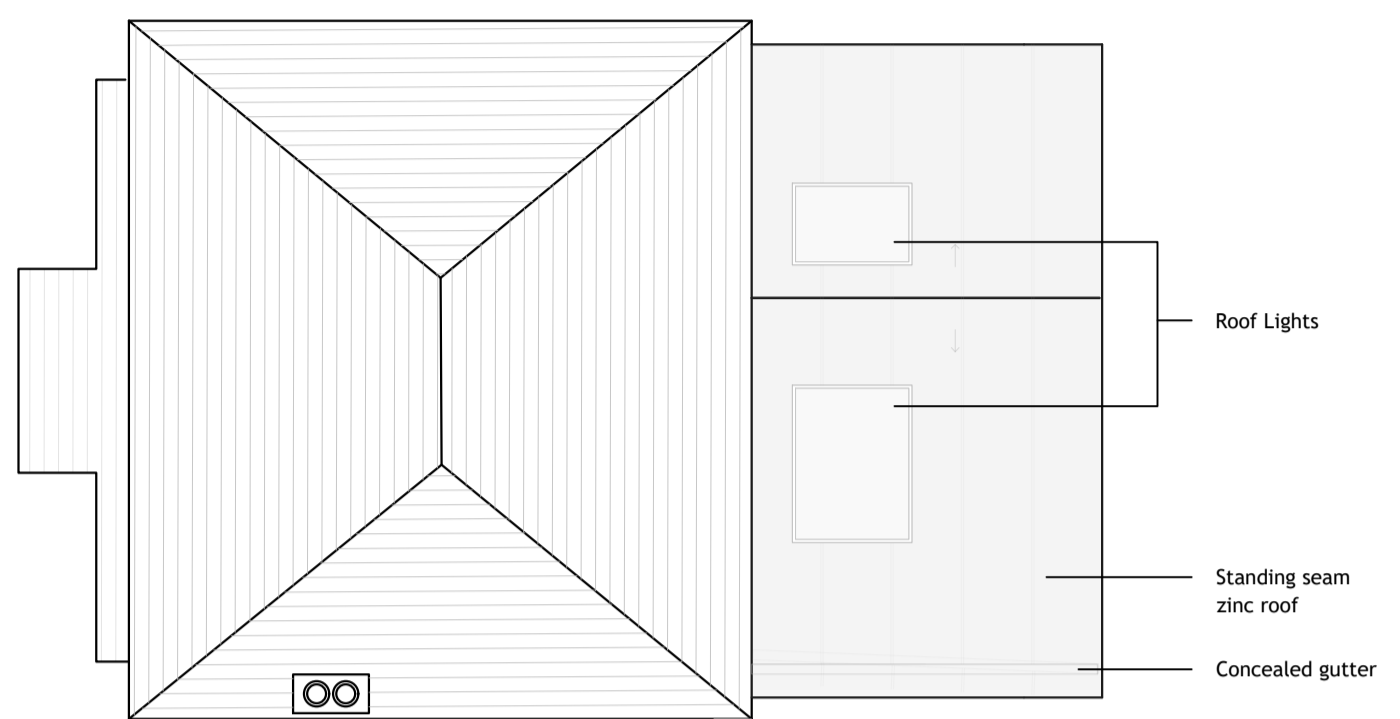


ROOF PLAN
1:100

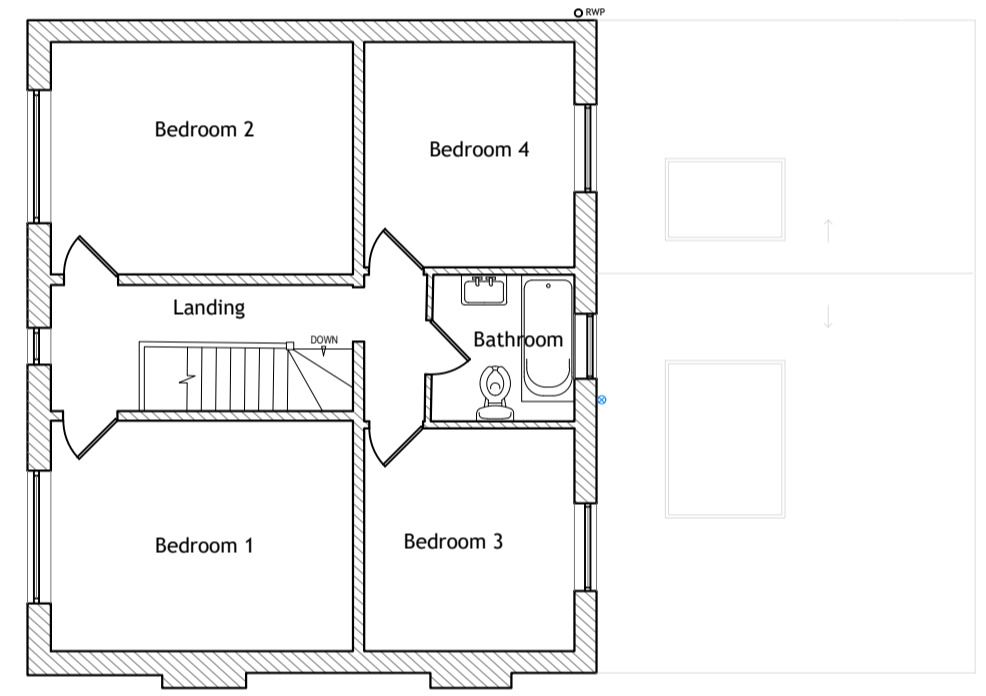


FIRST FLOOR PLAN
1:100

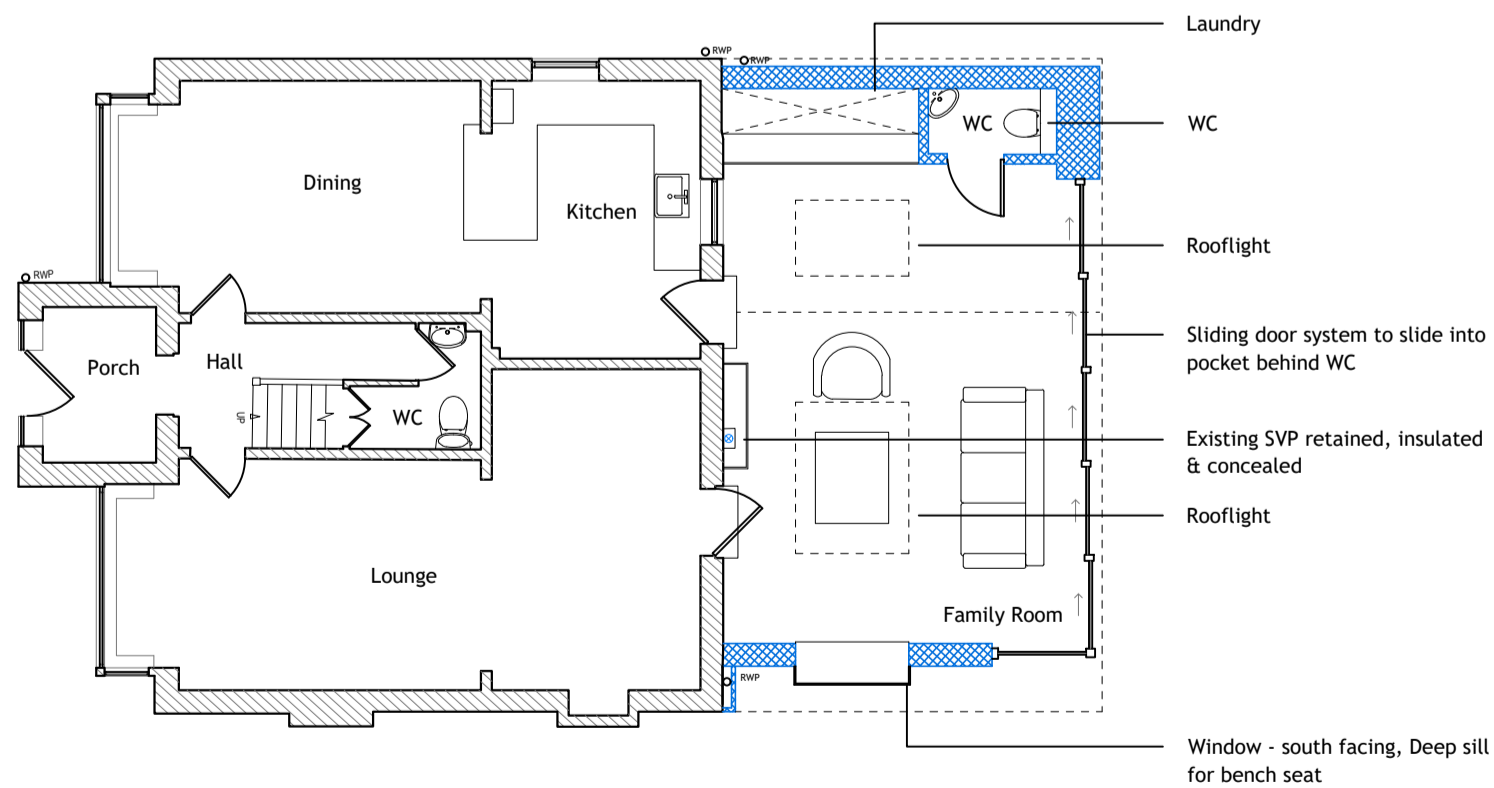


GROUND FLOOR PLAN
1:100

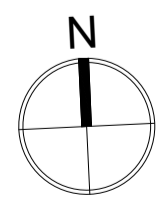

REAR ELEVATION
[East] 1:100

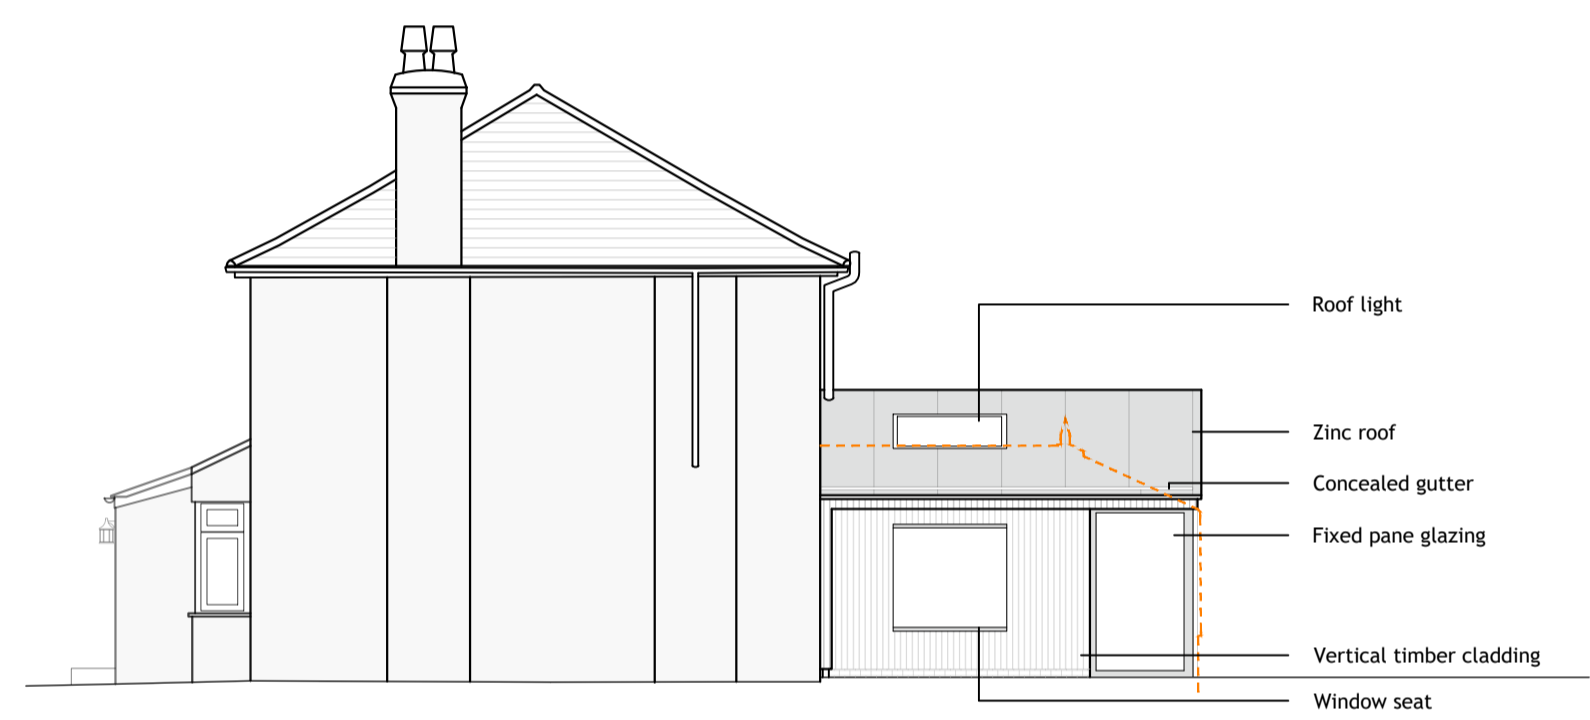




SIDE ELEVATION
[South] 1:100

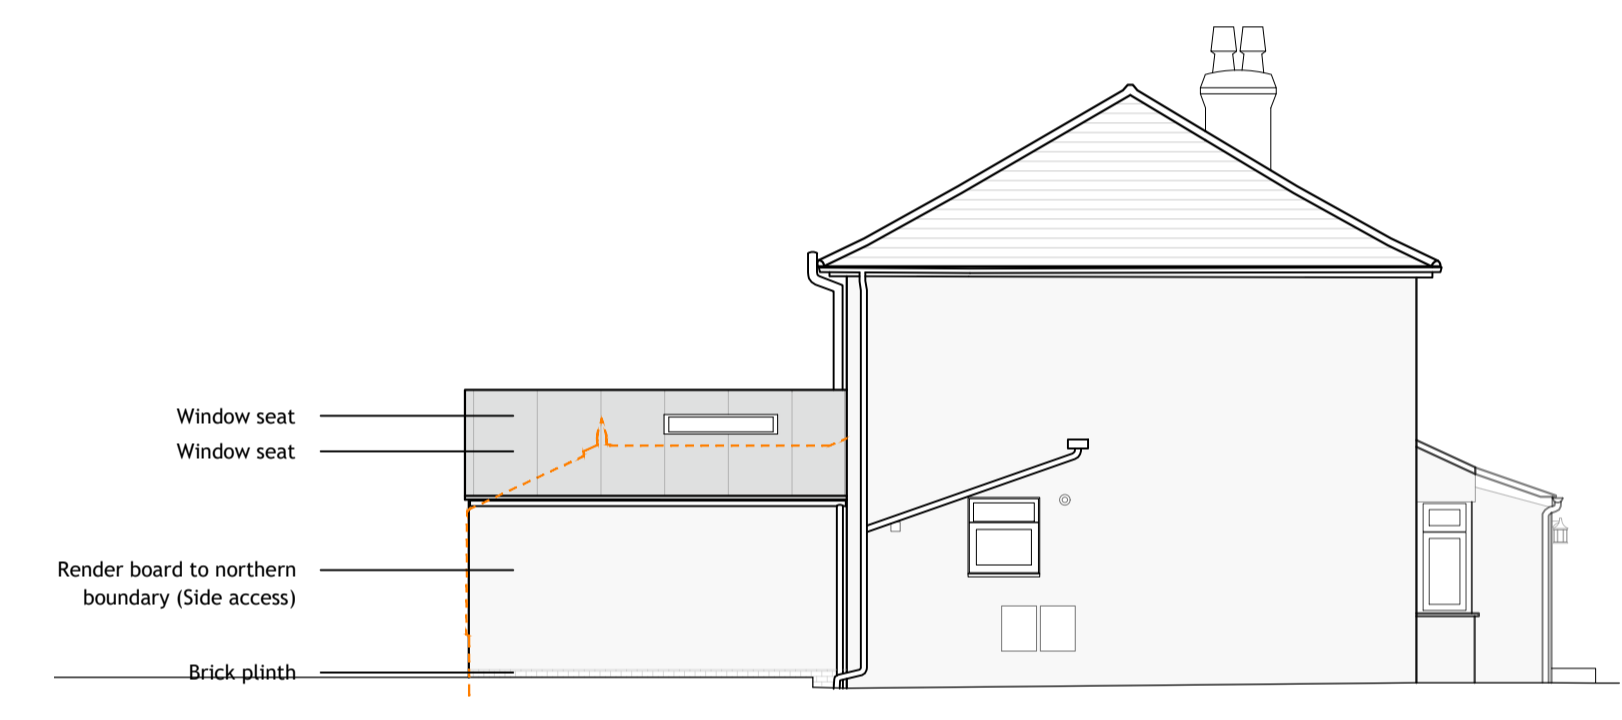

SIDE ELEVATION
[North] 1:100



FRONT ELEVATION
[West] 1:100

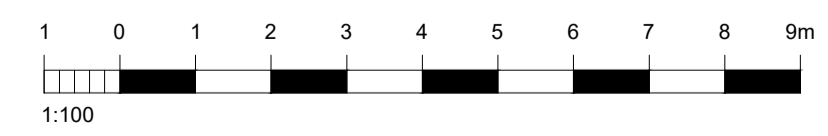 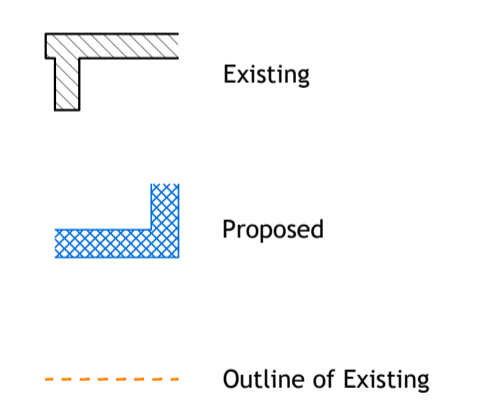

REV	DATE	AMENDMENT	DRAWN
C	11.01.24	Planning Issue	MA
B	12.12.23	Concept	MA
A	05.09.23	Draft Concept	MA

Helyer Davies Architects
 www.hdarchitects.co.uk
 mail@hdarchitects.co.uk
 01243 370 715
 Unit 1 The Old Flour Mill - Queen St
 Emsworth - PO10 7BT

PROJECT
 Briarfield
 96 Stein Road, Southbourne, PO10 8LU

DRAWING Proposed Plans & Elevations
SCALE As noted @A1

DATE	DRAWN
Jan-24	MA
DRAWING No.	REV
23102 - 03.	C