

NOTE
 THIS DRAWING MAY BE SCALED FOR PLANNING PURPOSES ONLY.
 ALL DIMENSIONS TO BE CHECKED ON SITE PRIOR TO COMMENCEMENT OF WORK. ALL DIMENSIONS RELATING TO SUB-CONTRACTORS OR SUPPLIERS WORK MUST BE CHECKED AND AGREED BETWEEN THE GENERAL CONTRACTOR, THE SUB-CONTRACTOR(S) AND / OR SUPPLIER(S). ALL DIMENSIONS ARE IN MILLIMETRES. ALL WORKS OR MATERIALS INDICATED ON THE DRAWING ARE TO BE TO THE LATEST BRITISH STANDARDS AND ARE TO BE CARRIED OUT IN ACCORDANCE WITH THE RELEVANT CODES OF PRACTICE OR RECOGNISED TRADE ASSOCIATION RECOMMENDATIONS AND PUBLICATIONS.
 THIS DRAWING TO BE READ IN CONJUNCTION WITH ALL RELEVANT DRAWINGS AND SPECIFICATIONS OF OTHER CONSULTANTS.
 ANY DISCREPANCIES TO BE BROUGHT TO THE ATTENTION OF PDK ARCHITECTURE AND SURVEYING . IF IN DOUBT ASK.
 © THIS DRAWING IS THE COPYRIGHT OF PDK ARCHITECTURE AND SURVEYING.

APPR DATE STATUS

Materials
 Roof :- Plain tile to pitched roof.
 Felt to flat roof
 Walls :- Render.
 Fascia and Soffit :- White plastic.
 Windows :- White PVCu double glazed,
 Door :- White PVCu double glazed.
 Gutter :- plastic.



East Elevation - Rear



North Elevation - Side




West Elevation - Front


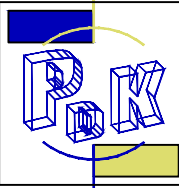


South Elevation - Side

1:100 @ A3

 

REV	DATE	AMENDMENT	BY
-			

PROJECT 62 Street End Lane Sidlesham, Chichester Sussex, PO20 7RG		
DRAWING EXISTING ELEVATIONS		
Date November 2024	Drawn By PJC	29 Breach Avenue, Southbourne, Emsworth, Hampshire, PO10 8NB T: 01243 697164 M: 07879471666 www.pdkconsulting.co.uk
Scale 1: 100 @A3	Iss. App. By DKC	
Drawing No 003	File Location 0508	

PDK
Architecture
and
Surveying