




0 EXISTING NORTH ELEVATION  
Scale 1:100

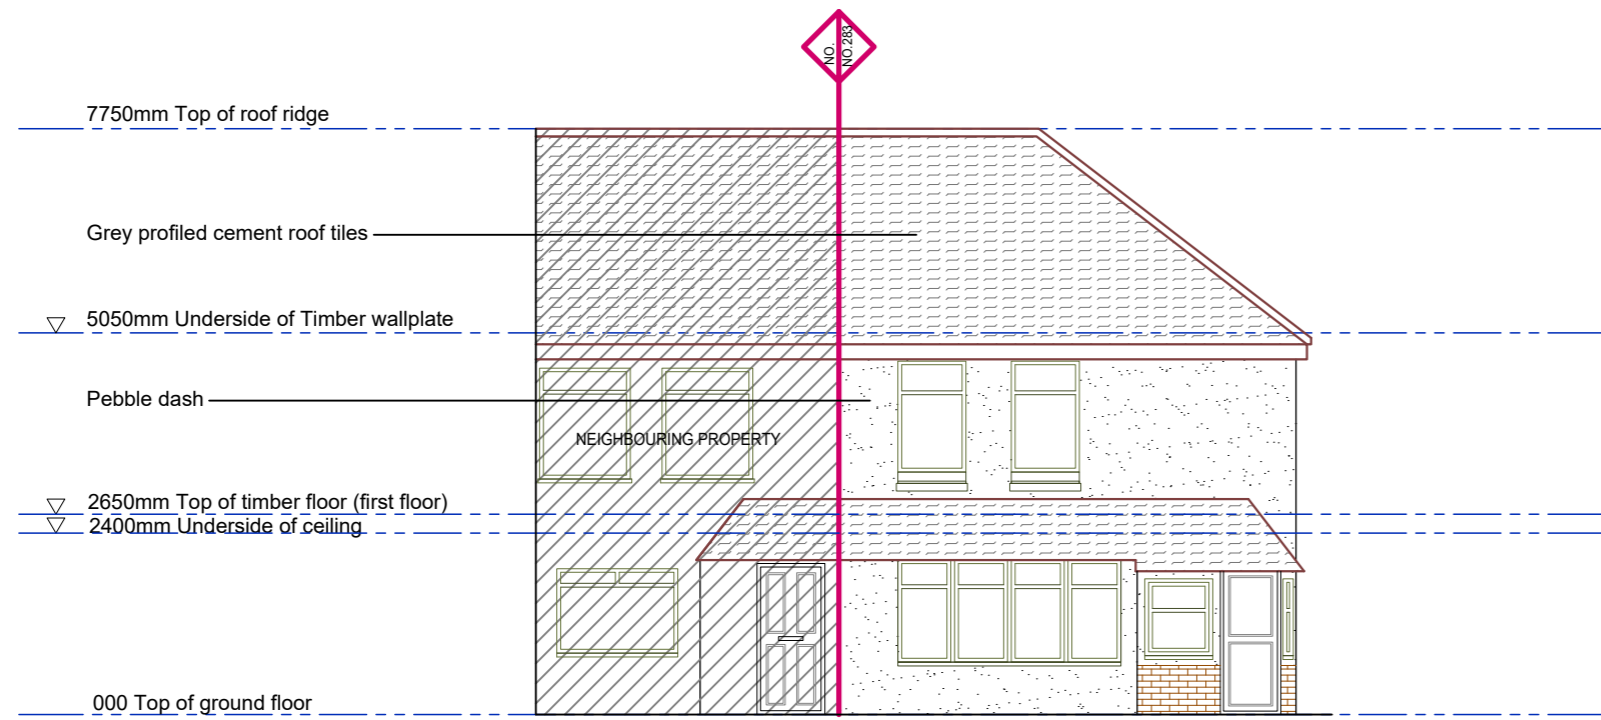

0 EXISTING EAST ELEVATION  
Scale 1:100

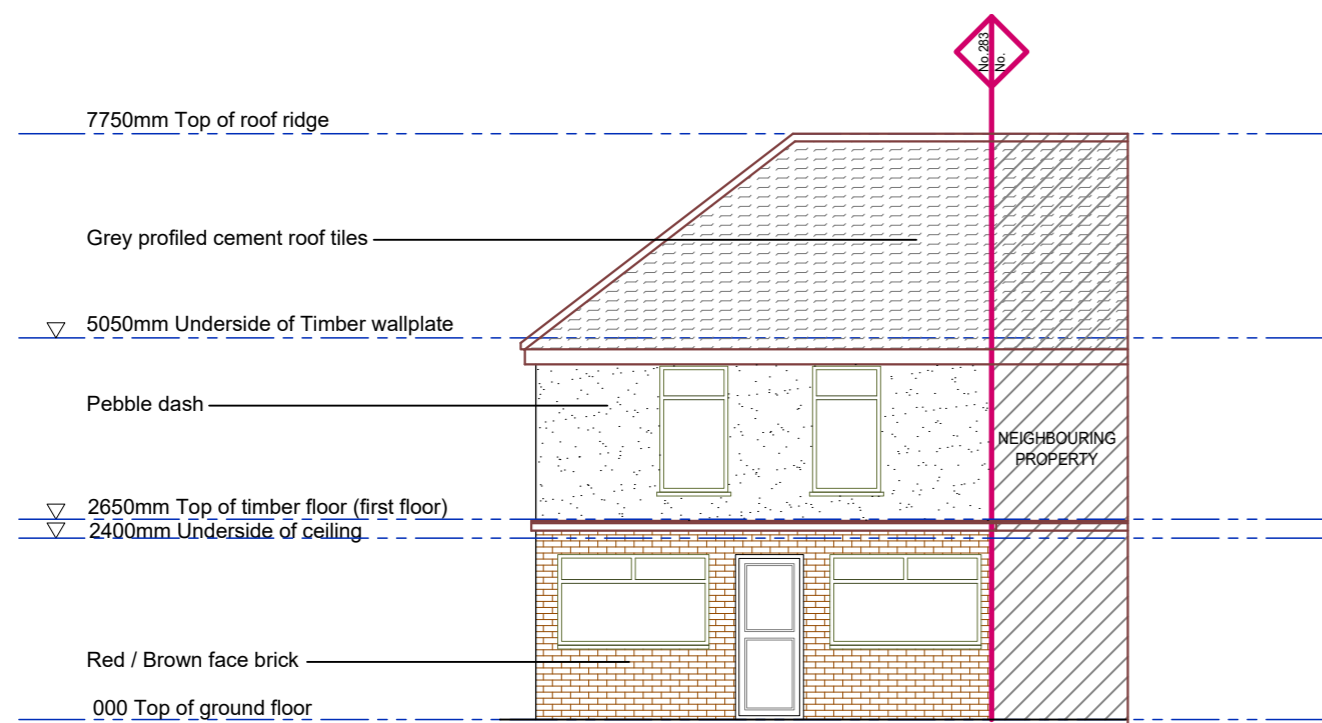

0 EXISTING WEST ELEVATION  
Scale 1:100

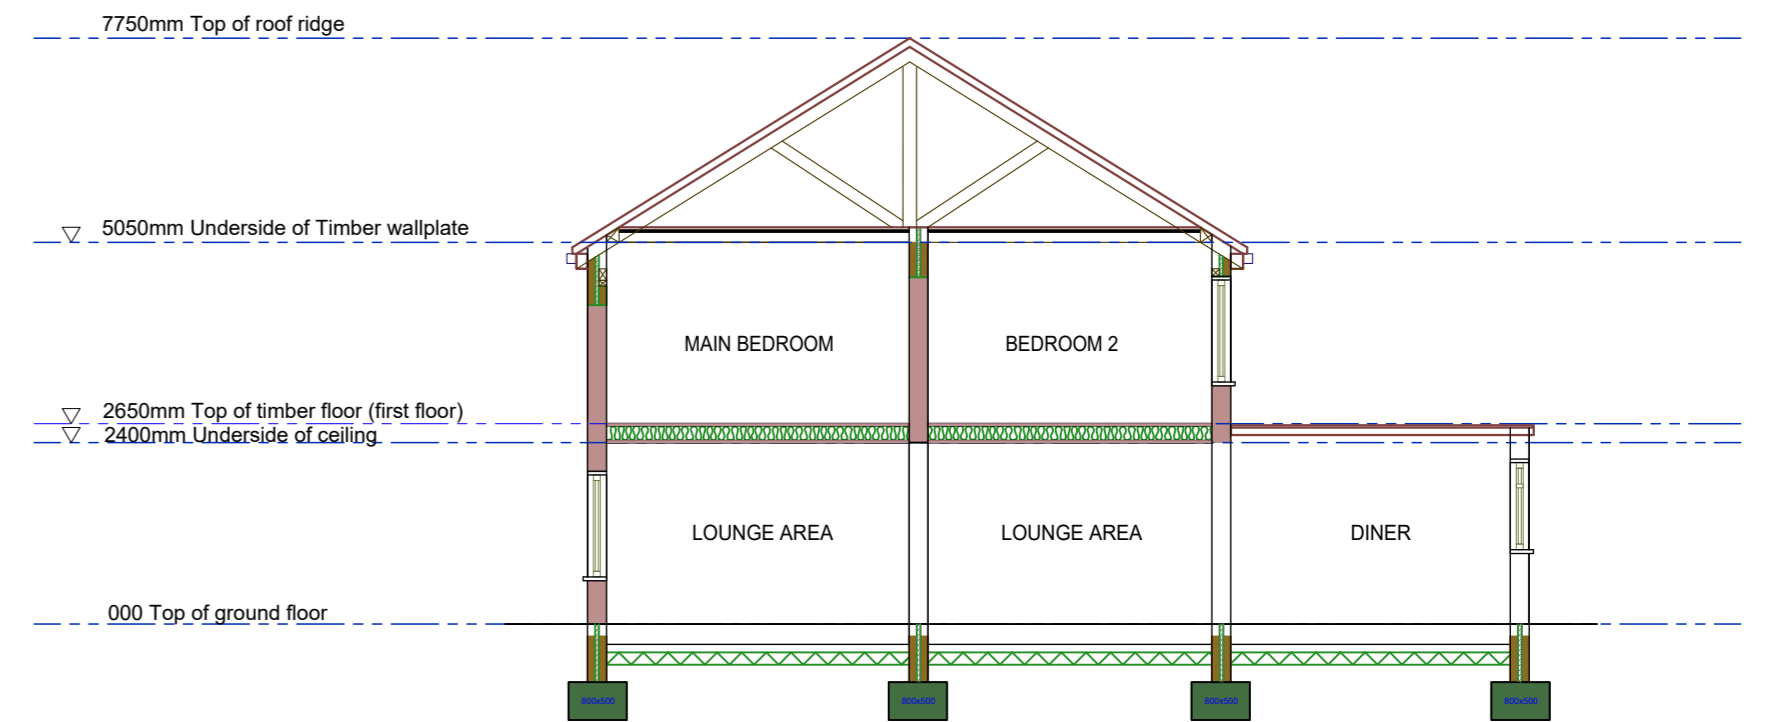

0 EXISTING SECTION A-A  
Scale 1:100



NOTES

NOTES:  
THIS DRAWING IS FOR PLANNING USE ONLY.  
STRUCTURE AND BUILDING CONTROL  
APPROVAL IS REQUIRED BEFORE  
COMMENCEMENT OF ANY BUILDING WORKS.  
DO NOT REPRODUCE THIS DRAWING WITHOUT  
PERMISSION.  
THIS DRAWING IS SUBJECT TO COPYRIGHT.




CLIENT / PROJECT

Pam Turner  
283 Lowfield Street  
Dartford, UK  
DA1 1LB

DRAWING TITLE

EXISTING ELEVATIONS AND SECTION A-A  
New 3 Bedroom House to be built on vacant (garden)  
land towards the side of the existing house.

drawn	RL	checked	CC
date	27.04.22	scale	As Noted
dwg no	D02	revision	D

 

CHRISTOPHER  
COWLEY AND  
ASSOCIATES

079-86340719

c.cowley@tiscali.co.uk