





EXISTING FRONT ELEVATION
SCALE 1:50 @ A1 / 1:100 @ A3

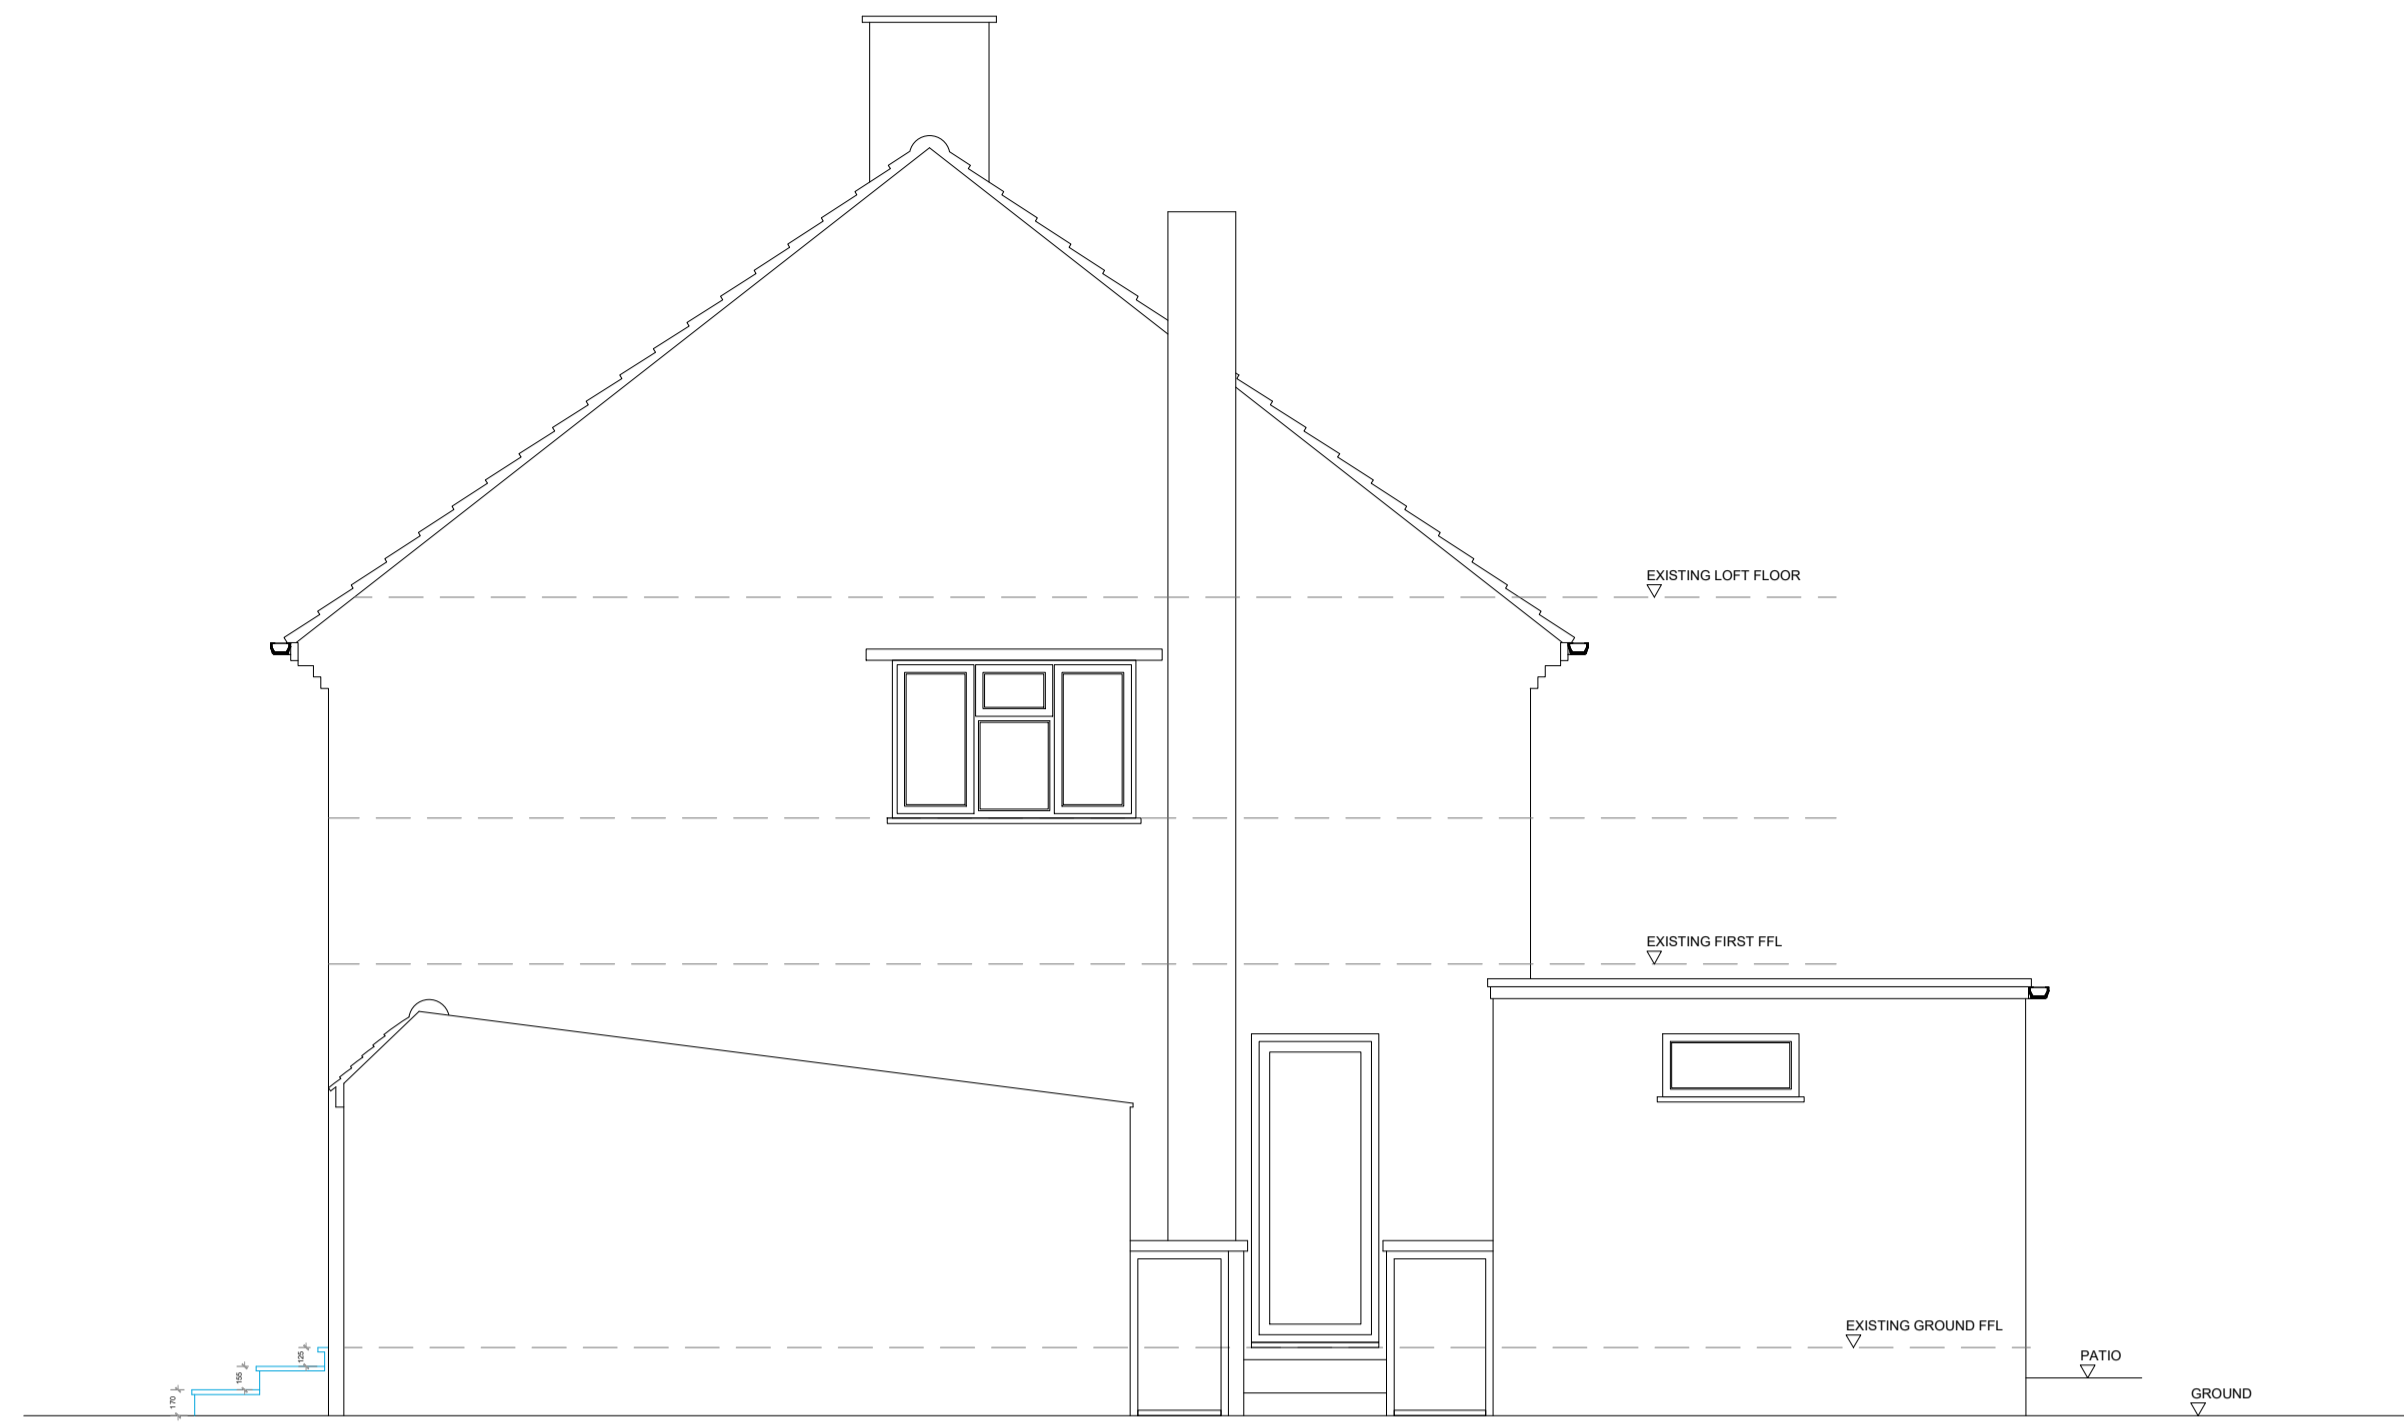


EXISTING SIDE ELEVATION
SCALE 1:50 @ A1 / 1:100 @ A3



EXISTING REAR ELEVATION
SCALE 1:50 @ A1 / 1:100 @ A3

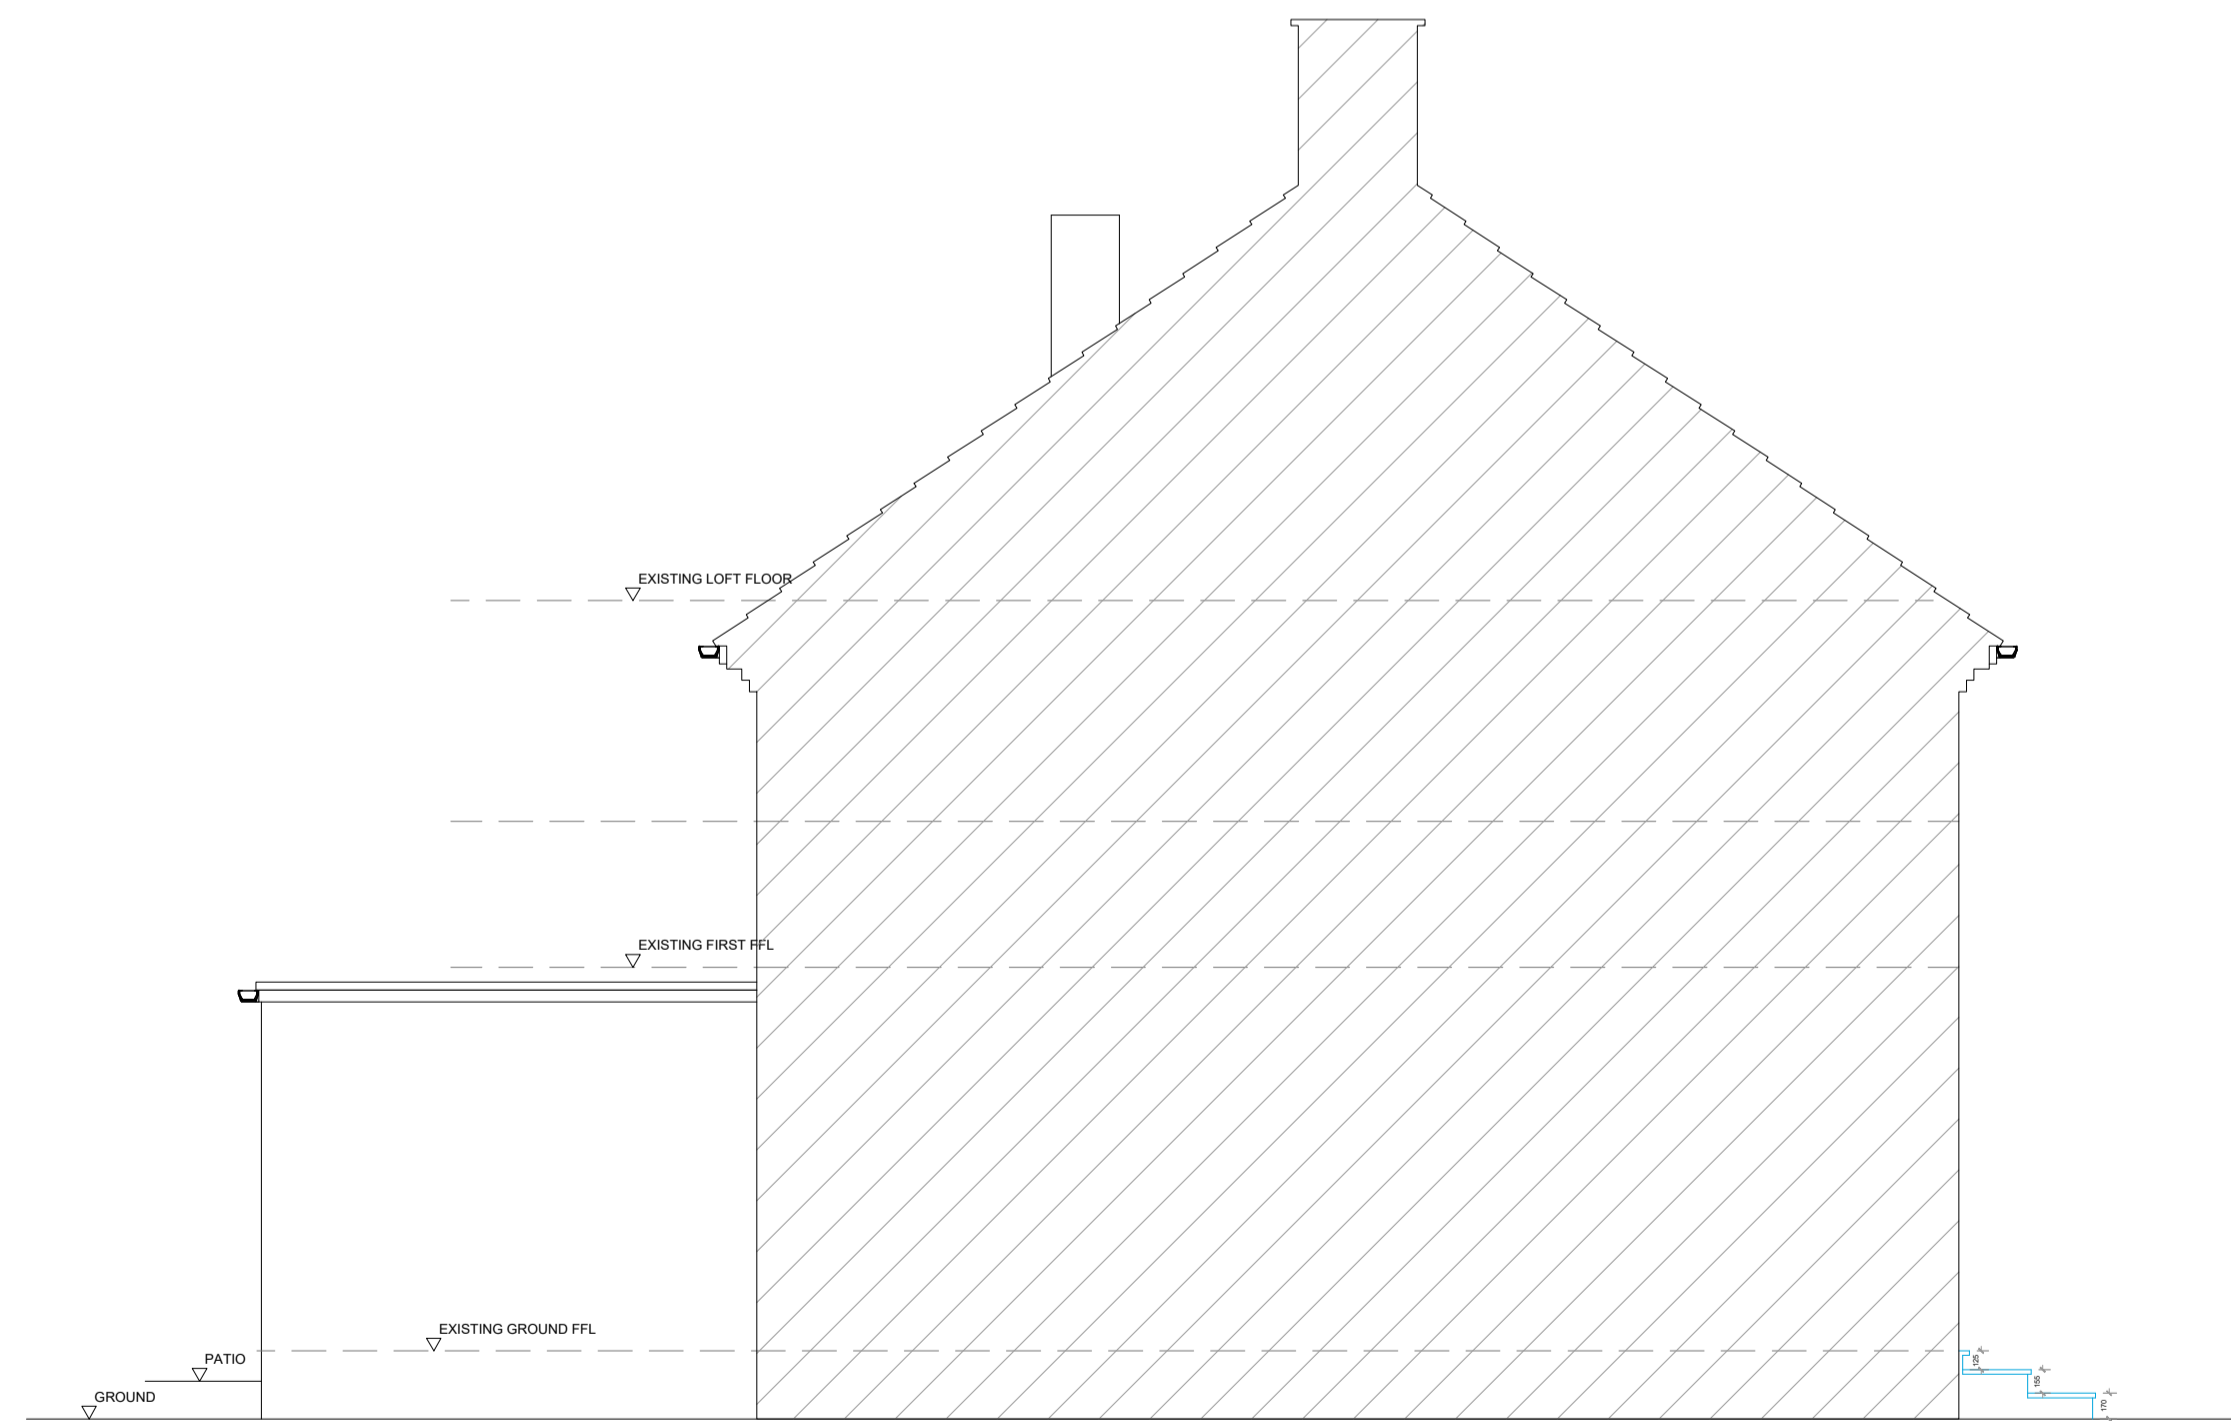

EXISTING SIDE ELEVATION (OTHER)
SCALE 1:50 @ A1 / 1:100 @ A3

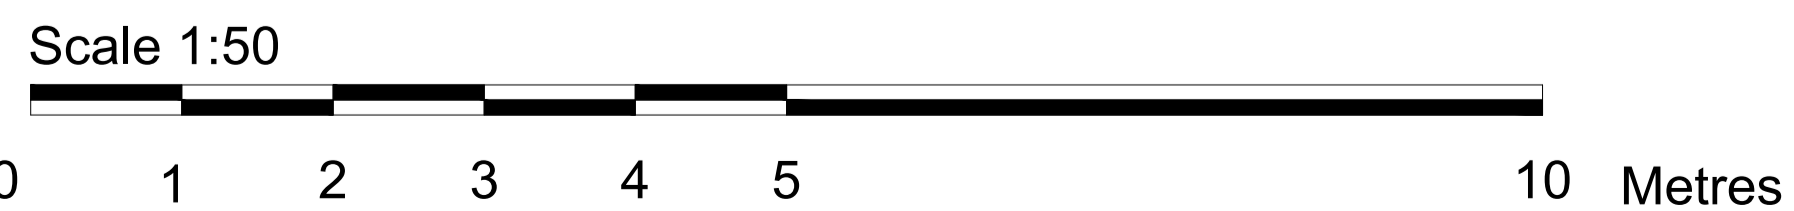

LOCATION PLAN
SCALE 1:1250 @ A1 / 1:2500 @ A3



FOR PLANNING

DO NOT SCALE FROM THIS DRAWING.

ALL DIMENSIONS MAY VARY ON SITE AND TO BE CHECKED BEFORE COMMENCING WORK.

WORKS PROPOSED IN THESE DRAWINGS ASSUMES DEVELOPER / CLIENT COMPLIANCE WITH RELEVANT HEALTH AND SAFETY (CDM) REGULATIONS AND REQUIREMENTS OF THE PARTY WALL ETC ACT 1996. CDM SERVICES ARE NOT PROVIDED OR OFFERED BY CADARCH LIMITED.

Rev:	Description:	Date:

This drawing is the property of CADARCH LIMITED. Copyright is reserved. The drawing is issued on the condition that it is not copied, reproduced, retained or disclosed to any unauthorised person, either wholly or in part.

CADARCH LIMITED
 Company No. 10908643
 18 Summerhouse Drive, Boxley, Kent
 DA5 2HP
 Mob: 07719530451
<http://www.cadarchlimited.com> Email: cadarch@gmx.co.uk

Client:

MS. L. WRIGHT

Project:

29 CHALET CLOSE
DARTFORD
DA5 2EZ

Drawing Title:

EXISTING ELEVATIONS

Scale: 1:50 @ A1 1:100 @ A3	Date: APRIL 2023	Frame Size: A1
Drawing Ref: 23CC-060423-P-002	Revision: /	