

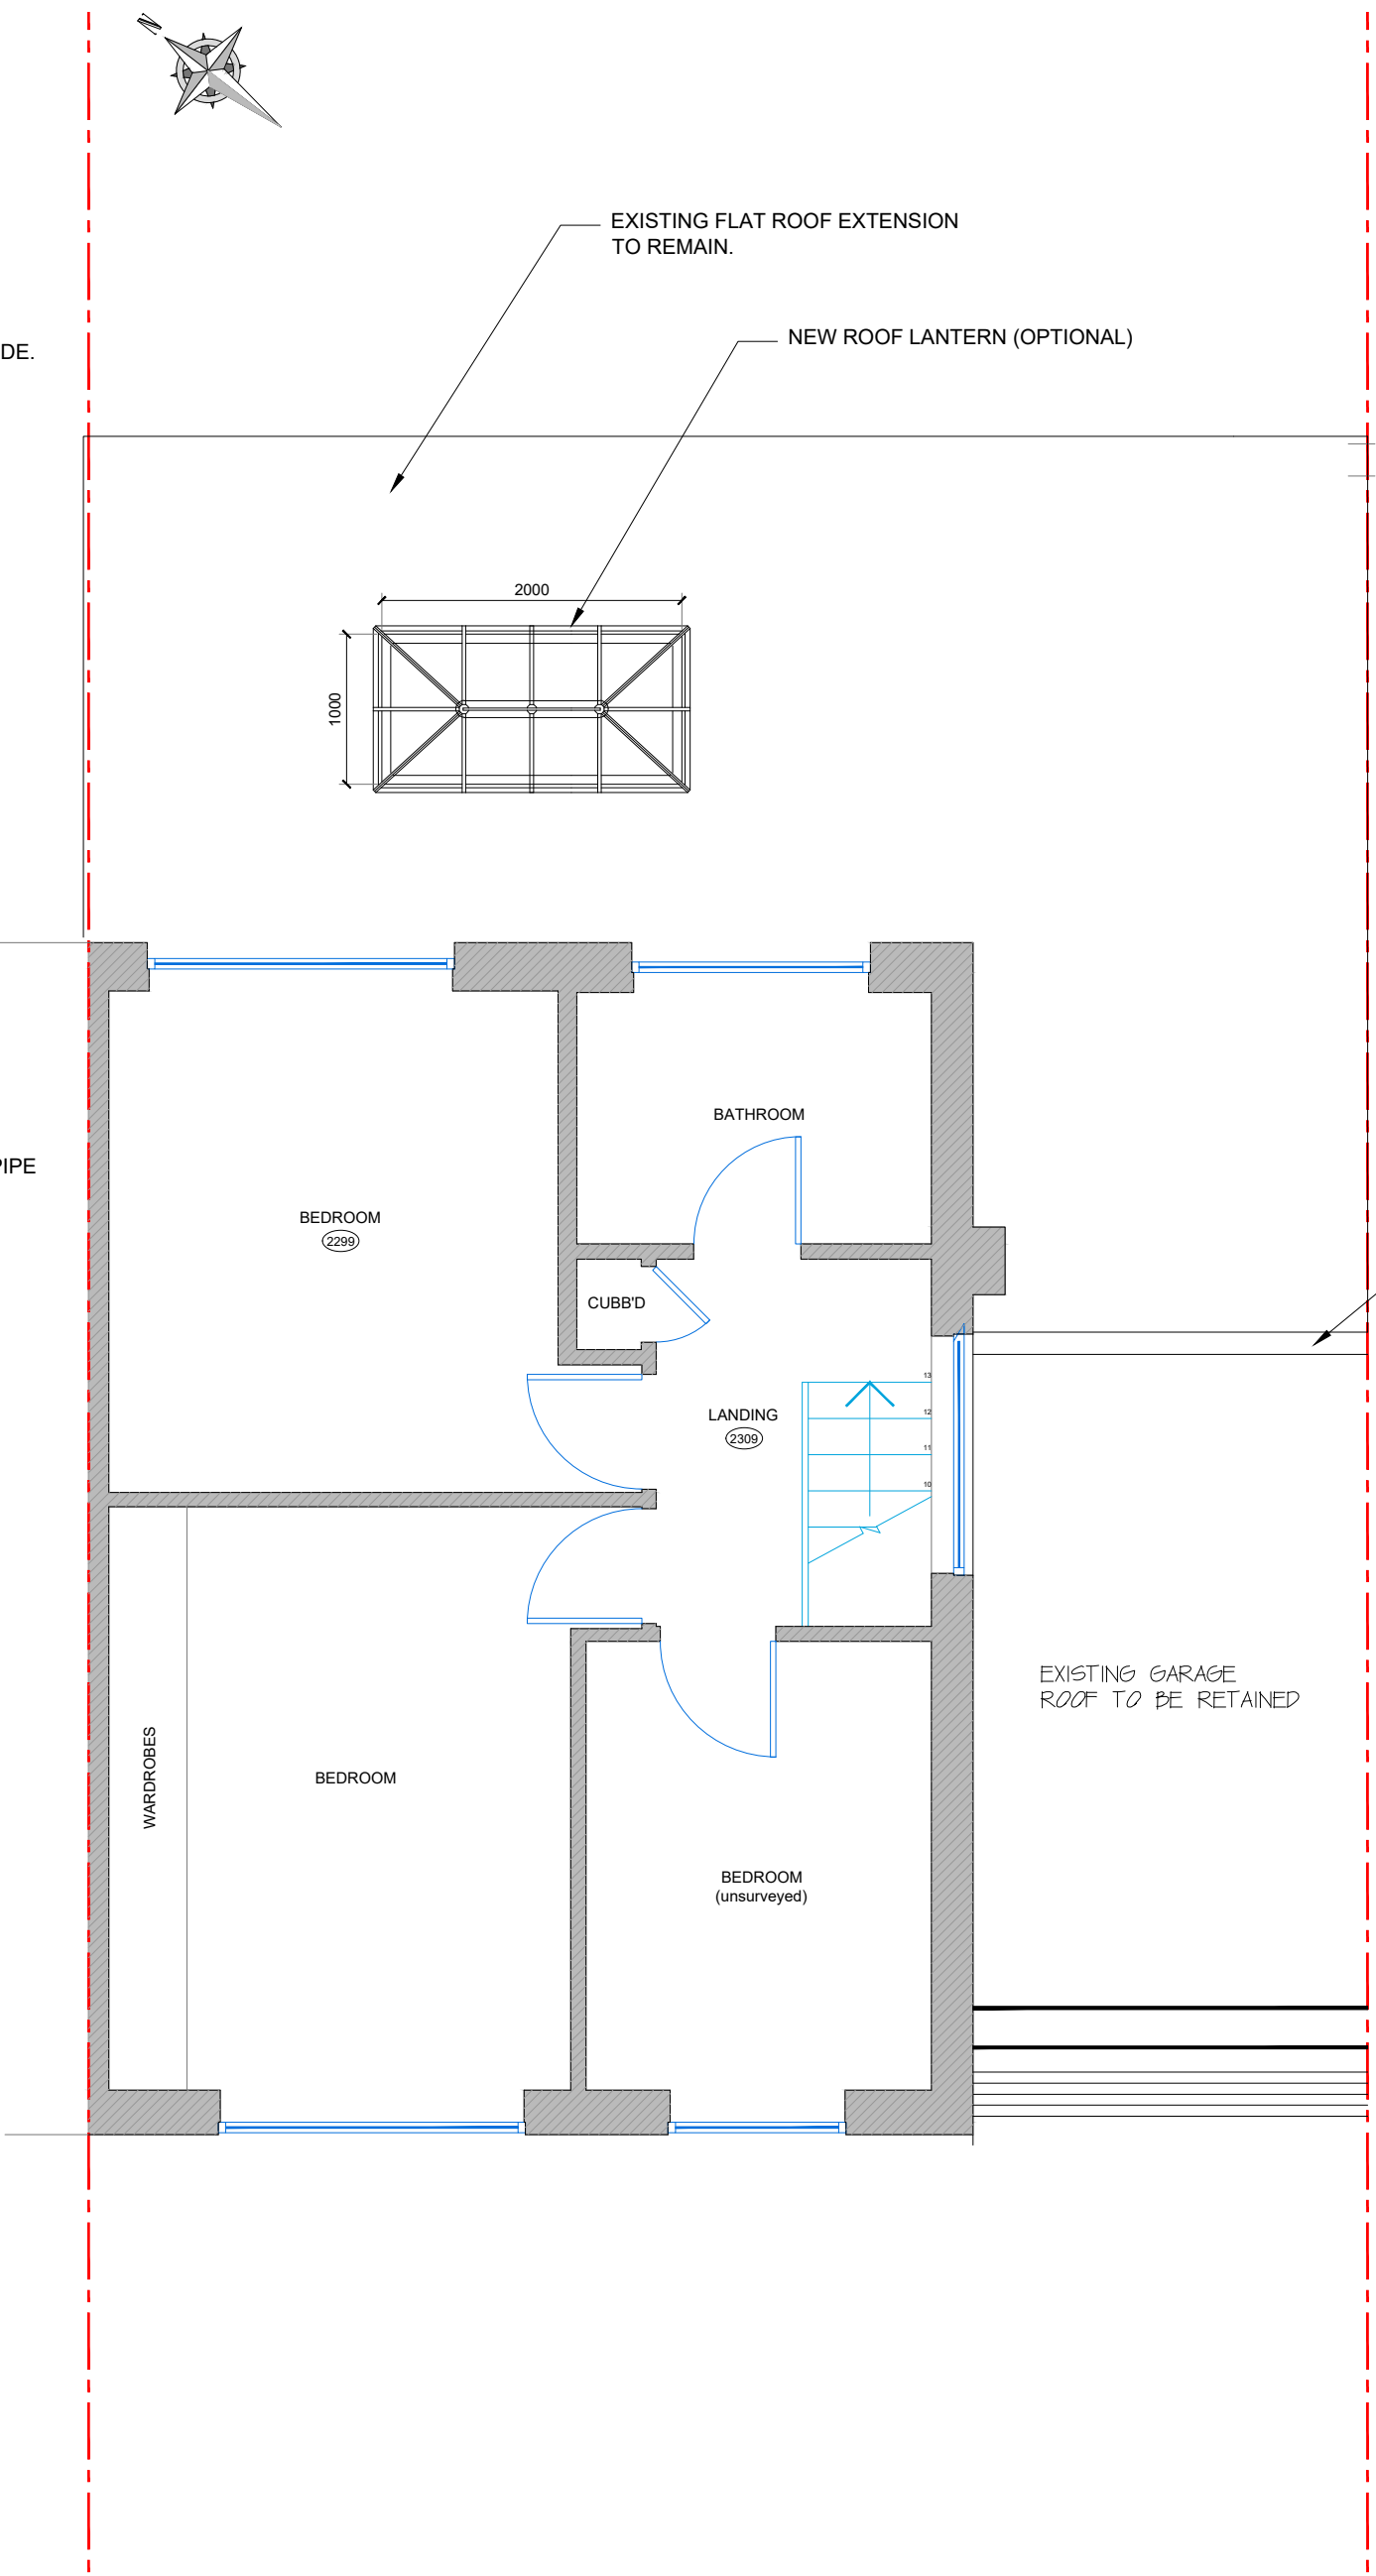



PROPOSED GROUND FLOOR PLAN  
SCALE 1:50 @ A1 / 1:100 @ A3

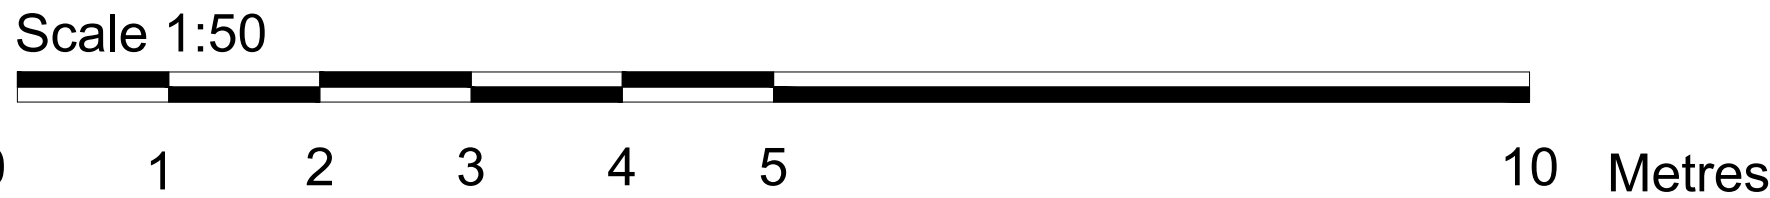

PROPOSED FIRST FLOOR PLAN  
SCALE 1:50 @ A1 / 1:100 @ A3


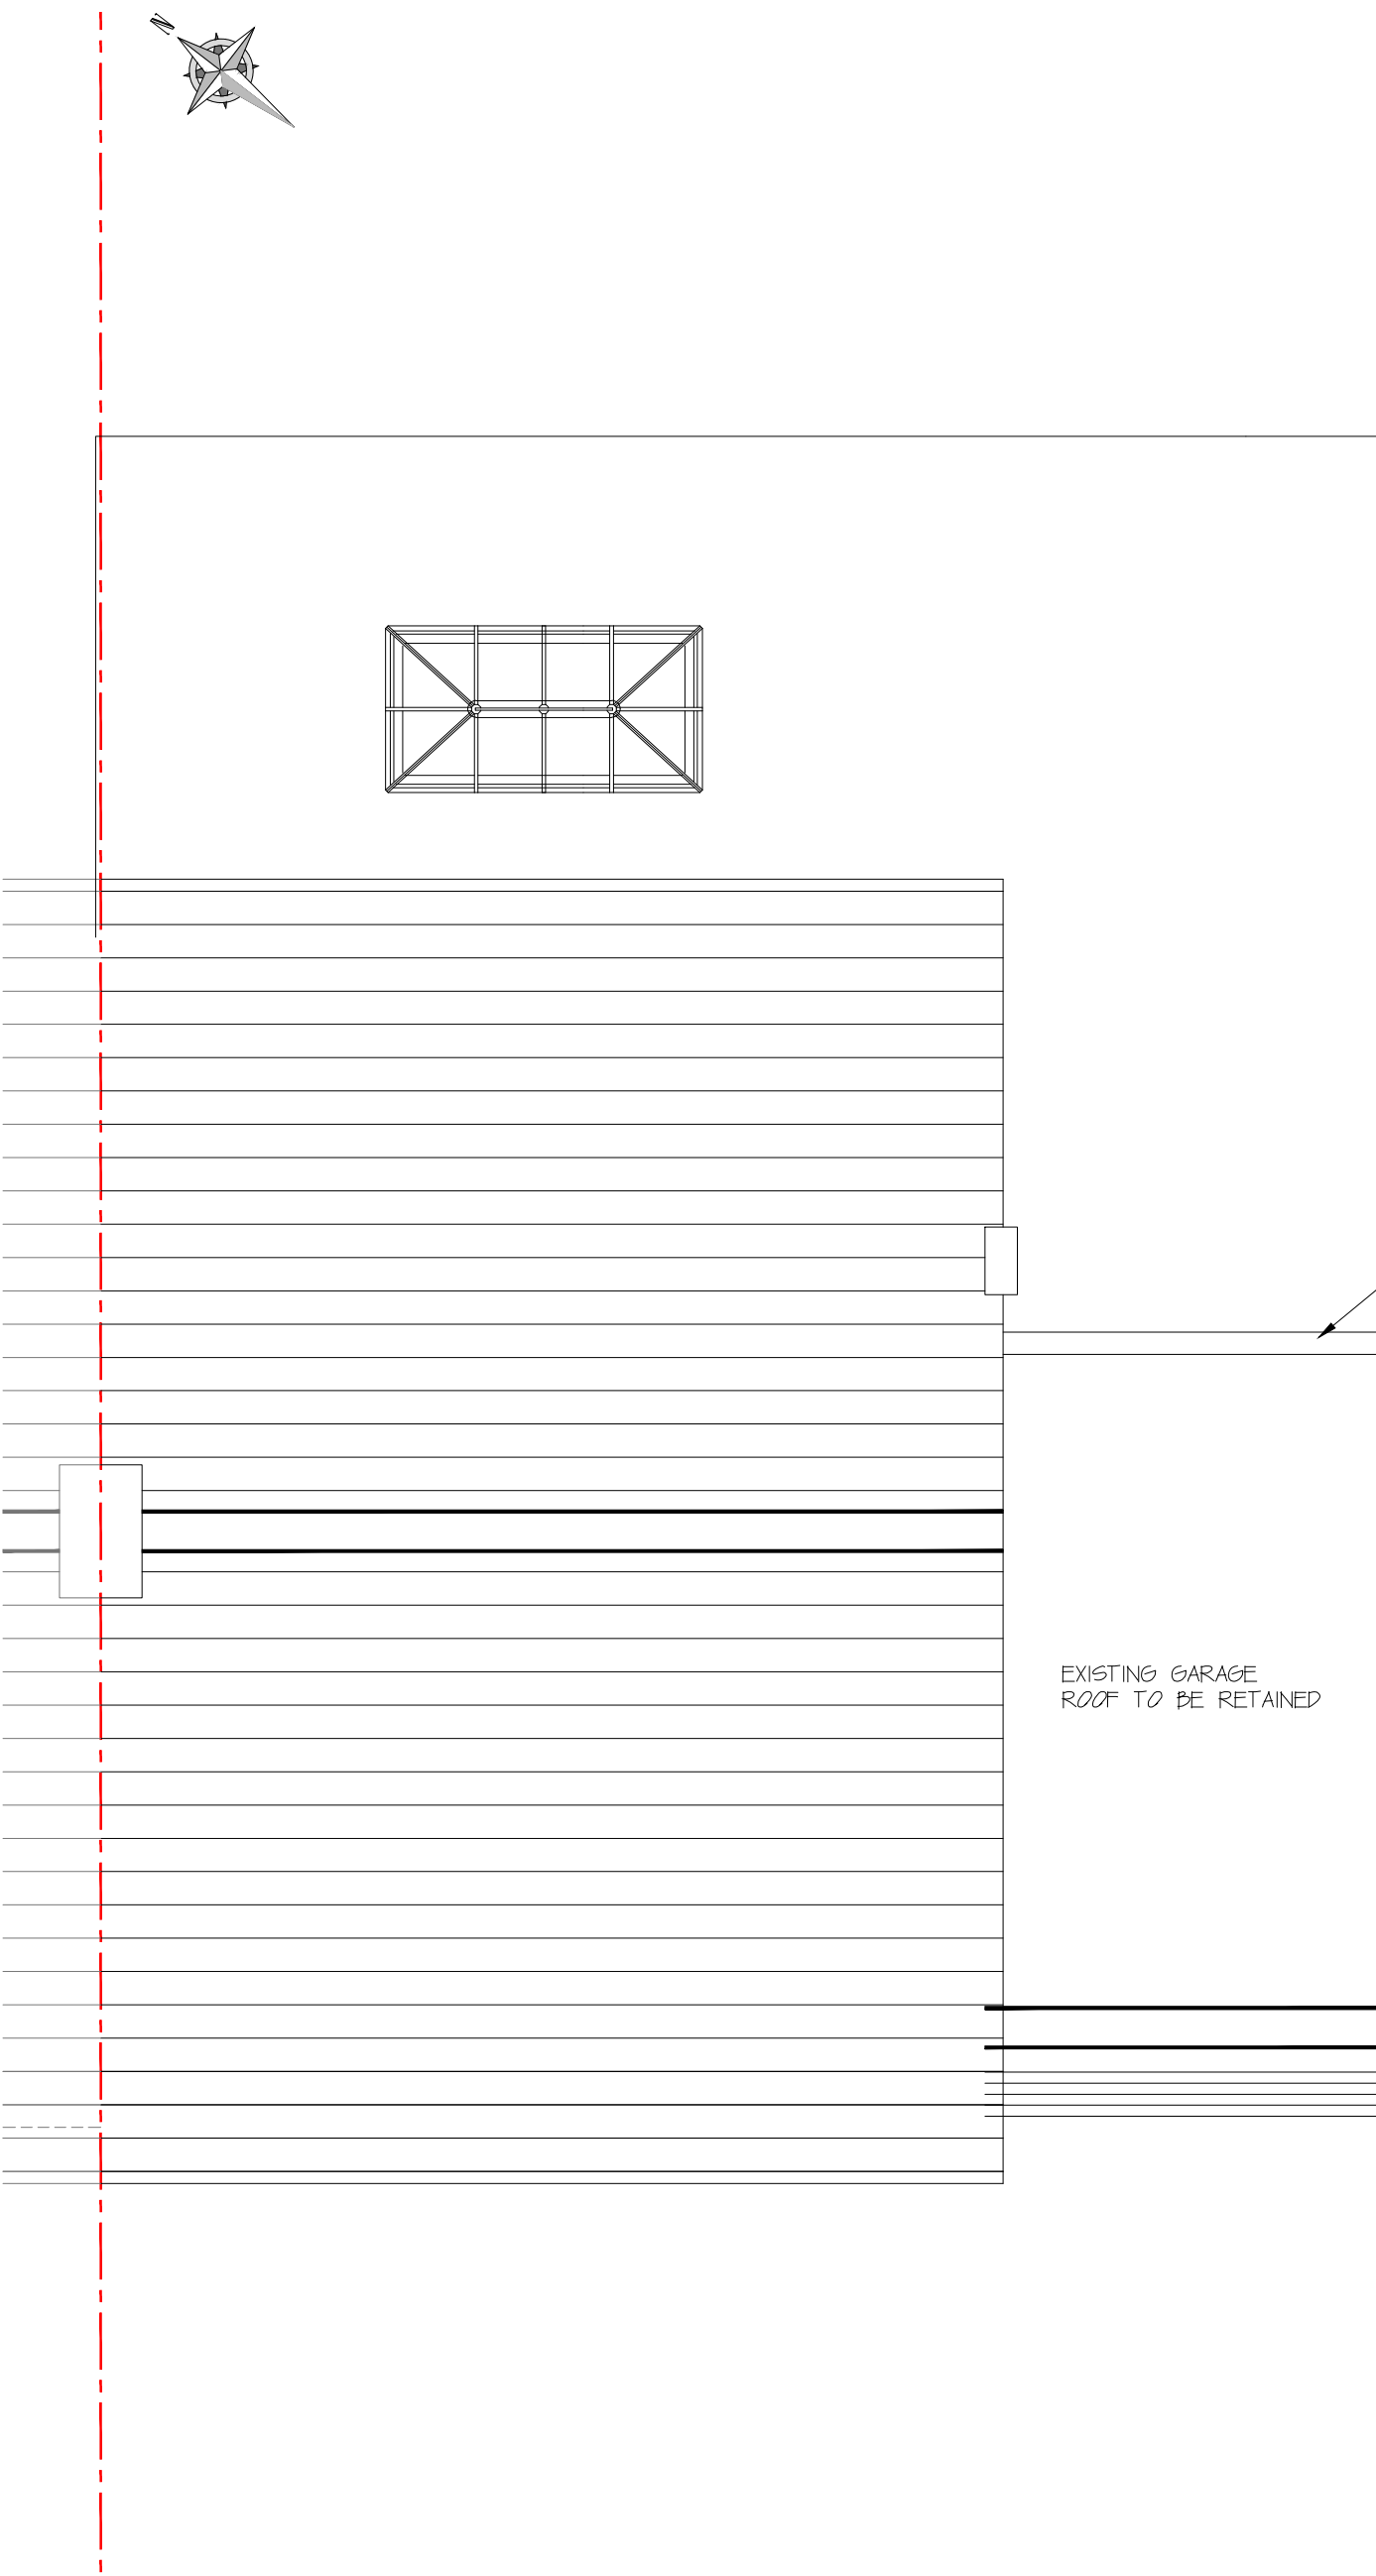


PROPOSED GROUND FLOOR PLAN  
SCALE 1:50 @ A1 / 1:100 @ A3

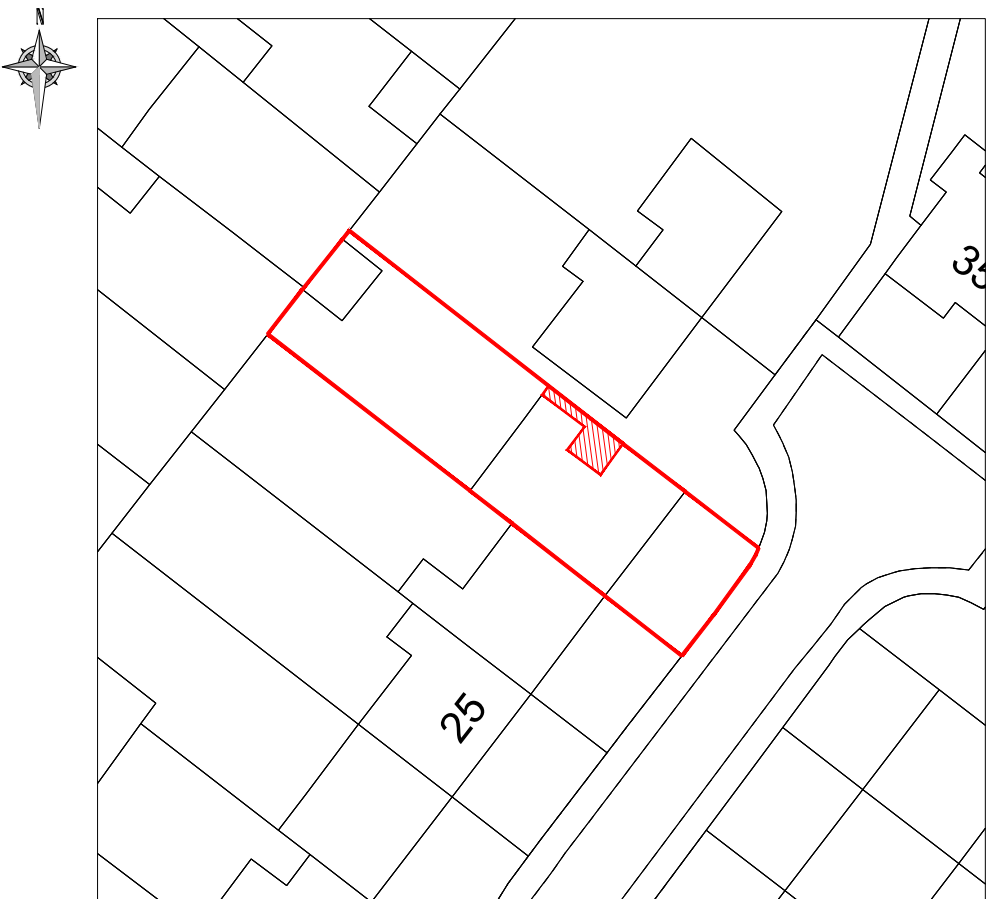


BLOCK PLAN

SCALE 1:500 @ A1 / 1:1000 @ A3

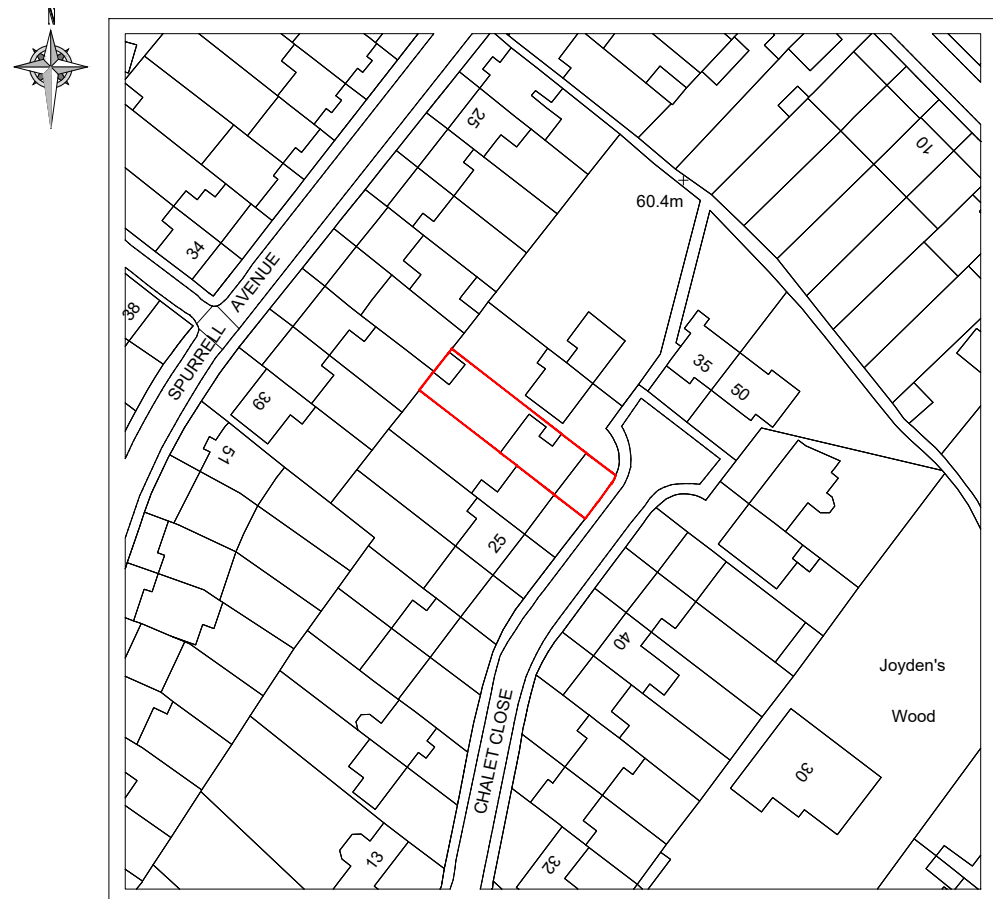 

LOCATION PLAN

SCALE 1:1250 @ A1 / 1:2500 @ A3

 

## FOR PLANNING

DO NOT SCALE FROM THIS DRAWING.

ALL DIMENSIONS MAY VARY ON SITE AND TO BE CHECKED BEFORE COMMENCING WORK.

WORKS PROPOSED IN THESE DRAWINGS ASSUMES DEVELOPER / CLIENT COMPLIANCE WITH RELEVANT HEALTH AND SAFETY (CDM) REGULATIONS AND REQUIREMENTS OF THE PARTY WALL ETC ACT 1996. CDM SERVICES ARE NOT PROVIDED OR OFFERED BY CADARCH LIMITED.

Rev:	Description:	Date:

This drawing is the property of CADARCH LIMITED. Copyright is reserved. The drawing is issued on the condition that it is not copied, reproduced, retained or disclosed to any unauthorised person, either wholly or in part.

**CADARCH LIMITED**  
Company No. 10908643  
18 Summerhouse Drive, Boxley, Kent  
DA5 2HP  
Mob: 07719530451  
<http://www.cadarchlimited.com>

  
Email: [cadarch@gmx.co.uk](mailto:cadarch@gmx.co.uk)

Client:

MS. L. WRIGHT

Project:

29 CHALET CLOSE  
DARTFORD  
DA5 2EZ

Drawing Title:

PROPOSED GROUND FLOOR,  
FIRST FLOOR AND ROOF PLANS

Scale:	1:50 @ A1 1:100 @ A3	Date:	DEC 2023	Frame Size:	A1
Drawing Ref:	23CC-060423-P-003	Revision:	/		