



GROUND FLOOR LAYOUT
GROSS INTERNAL AREA - 138SQ.M

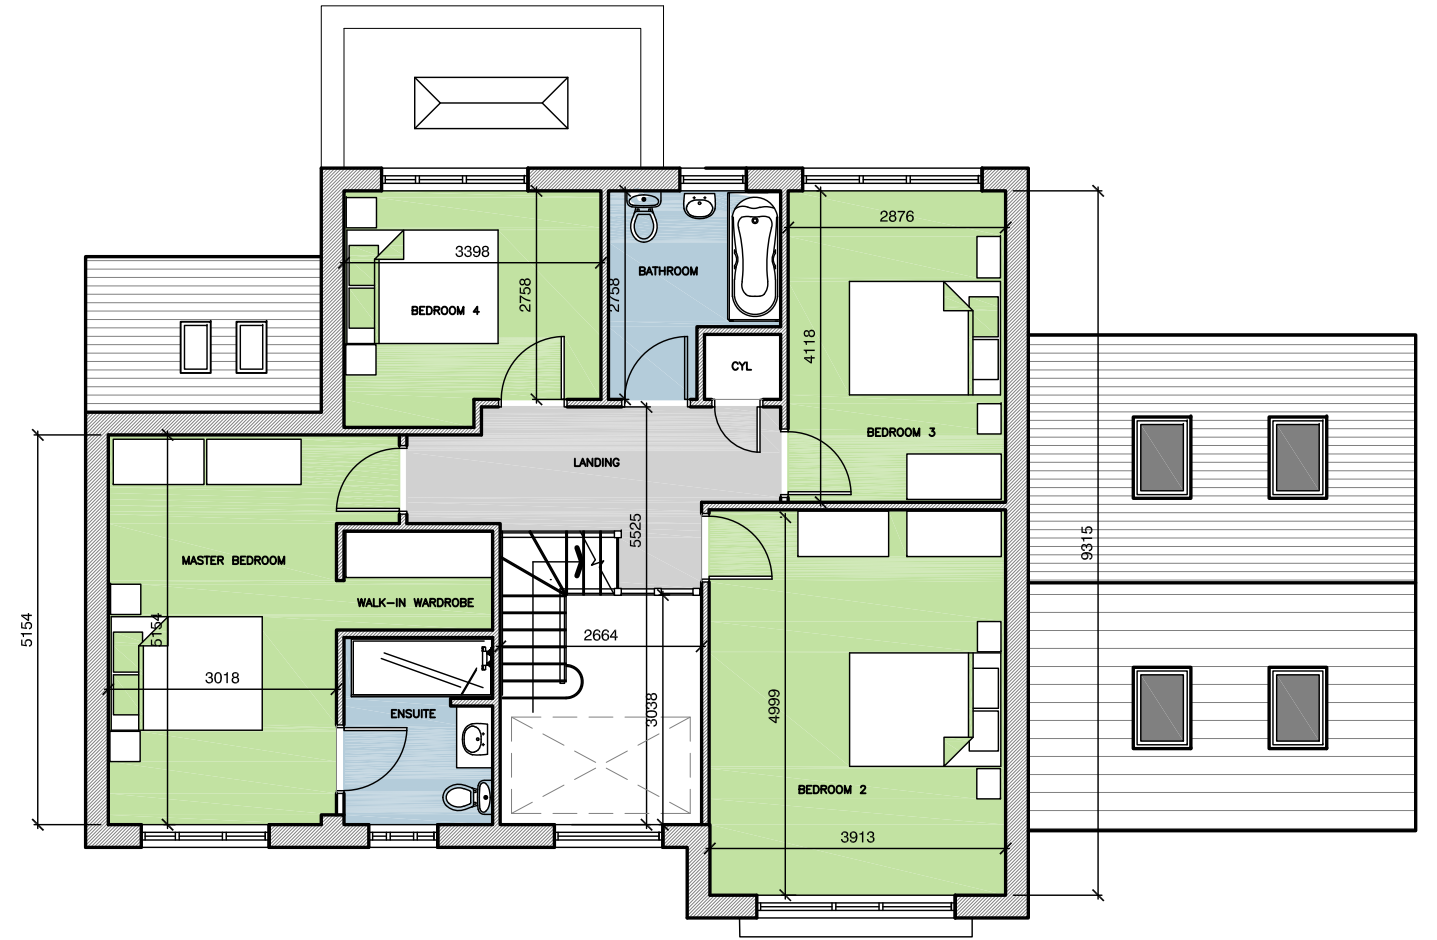

FIRST FLOOR LAYOUT
GROSS INTERNAL AREA - 83.69SQ.M (EXCLUDES STAIRWELL)



SITE PLAN 1:500

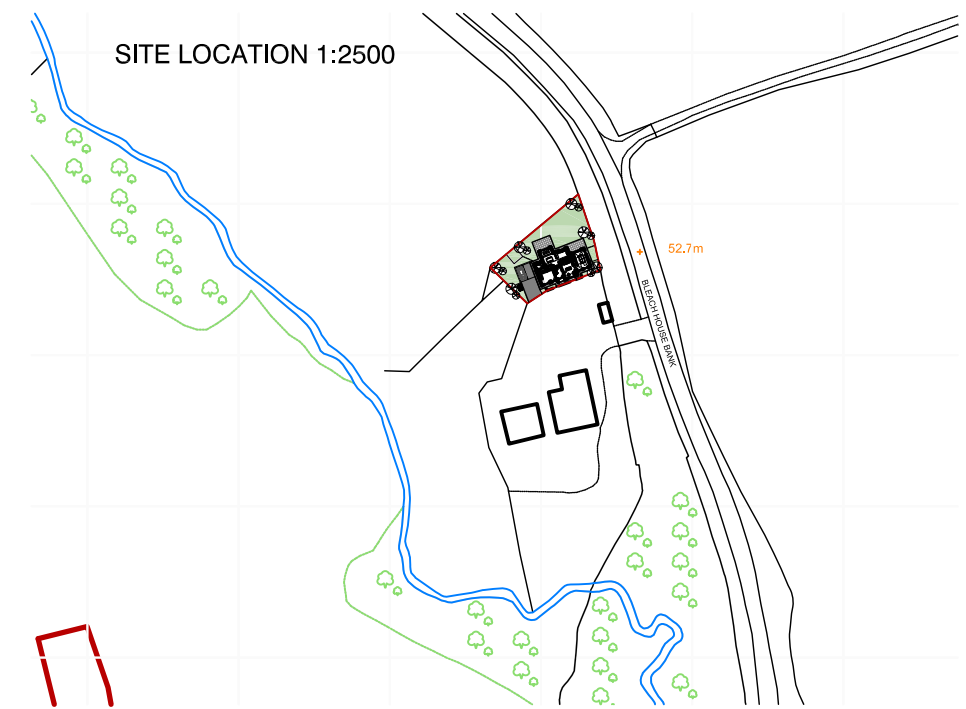

SITE LOCATION 1:2500

UNLESS STATED OTHERWISE, THE DESIGNS SHOWN ARE SUBJECT TO DETAIL SITE SURVEY AND INVESTIGATIONS AND/OR APPROVAL OF THE RELEVANT VARIOUS LOCAL AUTHORITY OFFICERS, STATUTORY UNDERTAKERS, FIRE OFFICERS AND ENGINEERS. THEY ARE PROJECT AND SITE SPECIFIC.
THIS DRAWING SHOULD NOT BE SCALED FROM.
ALL DIMENSIONS SHOULD BE CHECKED ON SITE.
ANY DRAWING ERRORS OR DISCREPANCIES SHOULD BE REPORTED TO VAUGHAN ARCHITECTURE LTD.
THIS DRAWING IS THE COPYRIGHT OF VAUGHAN ARCHITECTURE LTD

DRAWING STATUS
DRAWN BY: NJV
SCALE: 1:100
DATE: 06/06/23

A3

A	PLAN, SITE PLAN POS CHANGED	05/07/23	NJV	NJV
B	NEW SITE LOCATION & POSITION	07/08/23	NJV	NJV
C	SITE PLAN AMENDED	09/08/23	NJV	NJV

LAND SOUTH EAST THE WHINS- STILLINGTON

LEEDS
LEICESTER
PONTEFRAC



CLIENT ORIGIN PLANNING / G. MCKENZIE
PROJECT TITLE WORKERS HOUSING
LAND S/E OF THE WHINS, STILLINGTON
DRAWING TITLE PROPOSED FLOOR LAYOUTS

PROJECT NO. VAD.23.12
DRAWING NO. SK100
REVISION C



Leeds Office | No 2 | Infirmary Street | Leeds | LS1 2JP | 0113 493 1055
Leicester Office | Rutland House | 23-25 Friar Lane | Leicester | LE1 5QQ | 0116 328 8905
Pontefract Office | Pomfret Business Centre | 2 Harropwell Lane | Pontefract | WF8 1QY | 0113 493 1055
office@vaughanarchitecture.co.uk | www.vaughanarchitecture.co.uk

PLANNING