



Ground Floor as Proposed - 1:75


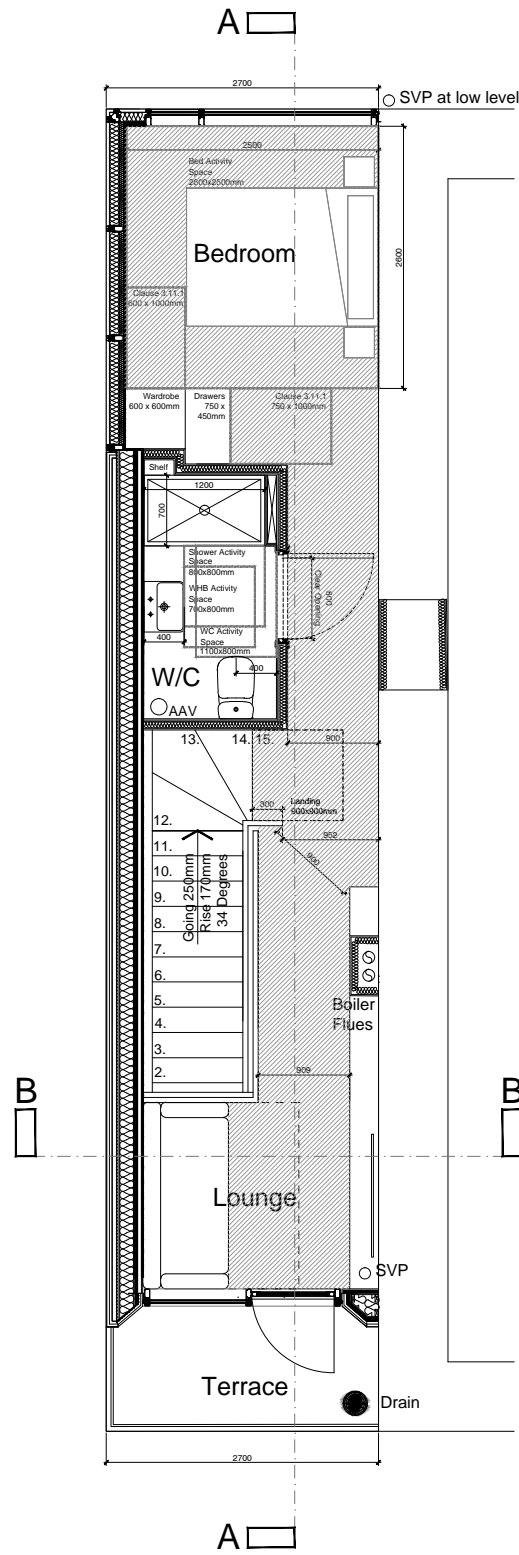


First Floor as Proposed - 1:75

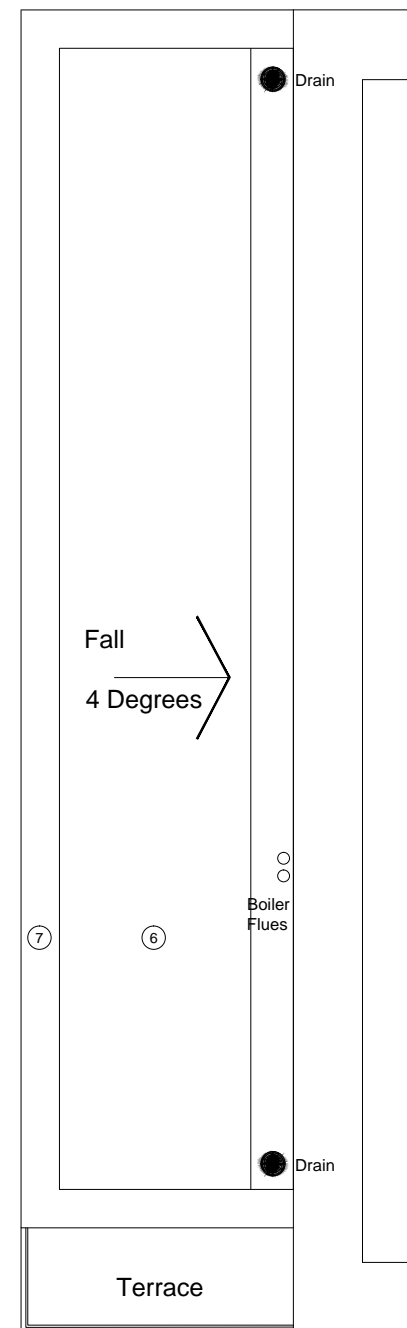

Roof Plan as Proposed - 1:75

- Notes**
1. Do not scale from this drawing.
 2. All dimensions to be checked on site prior to construction and any discrepancies reported to the Architect.
 3. Copyright reserved.
 4. This drawing is to be read in conjunction with all other relevant documents and drawings.
 5. All drawings subject to a full measured survey prior to preparation of construction information and confirmation of all structural items by the Structural Engineer.
 6. All structural items to be SER certified.
 7. All structural notes to be read in conjunction with relevant SER Certification.
 8. All M&E items to be confirmed by specialist design consultant and Building Control prior to construction.
 9. Drawings do not form 'Construction Issue'.

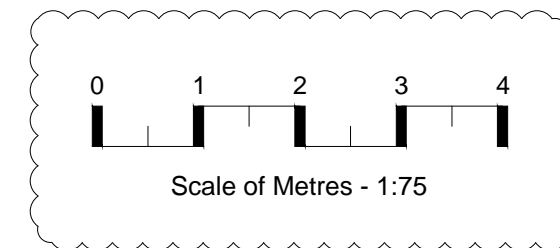 

362
885

Revisions	Description	By	Chk'd	Date
A	Scale Corrected	RD	RD	18.01.24

Status
Statutory Approvals

Client
Mr M Bhatti

Project
Alterations to Property at
46 Gray Street

Location
Glasgow

Title
Floor Plans
as Proposed

Scale	Size	Date	Drawn	Checked
1:75	A3	18.11.2023	RD	RD

rDLarchitects.co.uk
t: +44 (0) 7976 06 77 88
w: http://www.rdlarchitects.co.uk



Project No.	Drawing No.	Rev.
2023-21	AL(0)01	A