


1


2

3

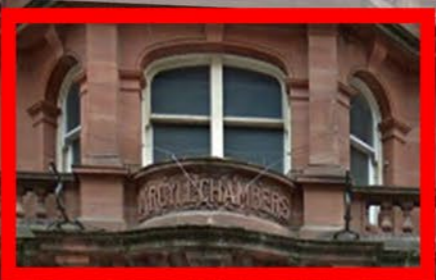



GLASGOW
2018



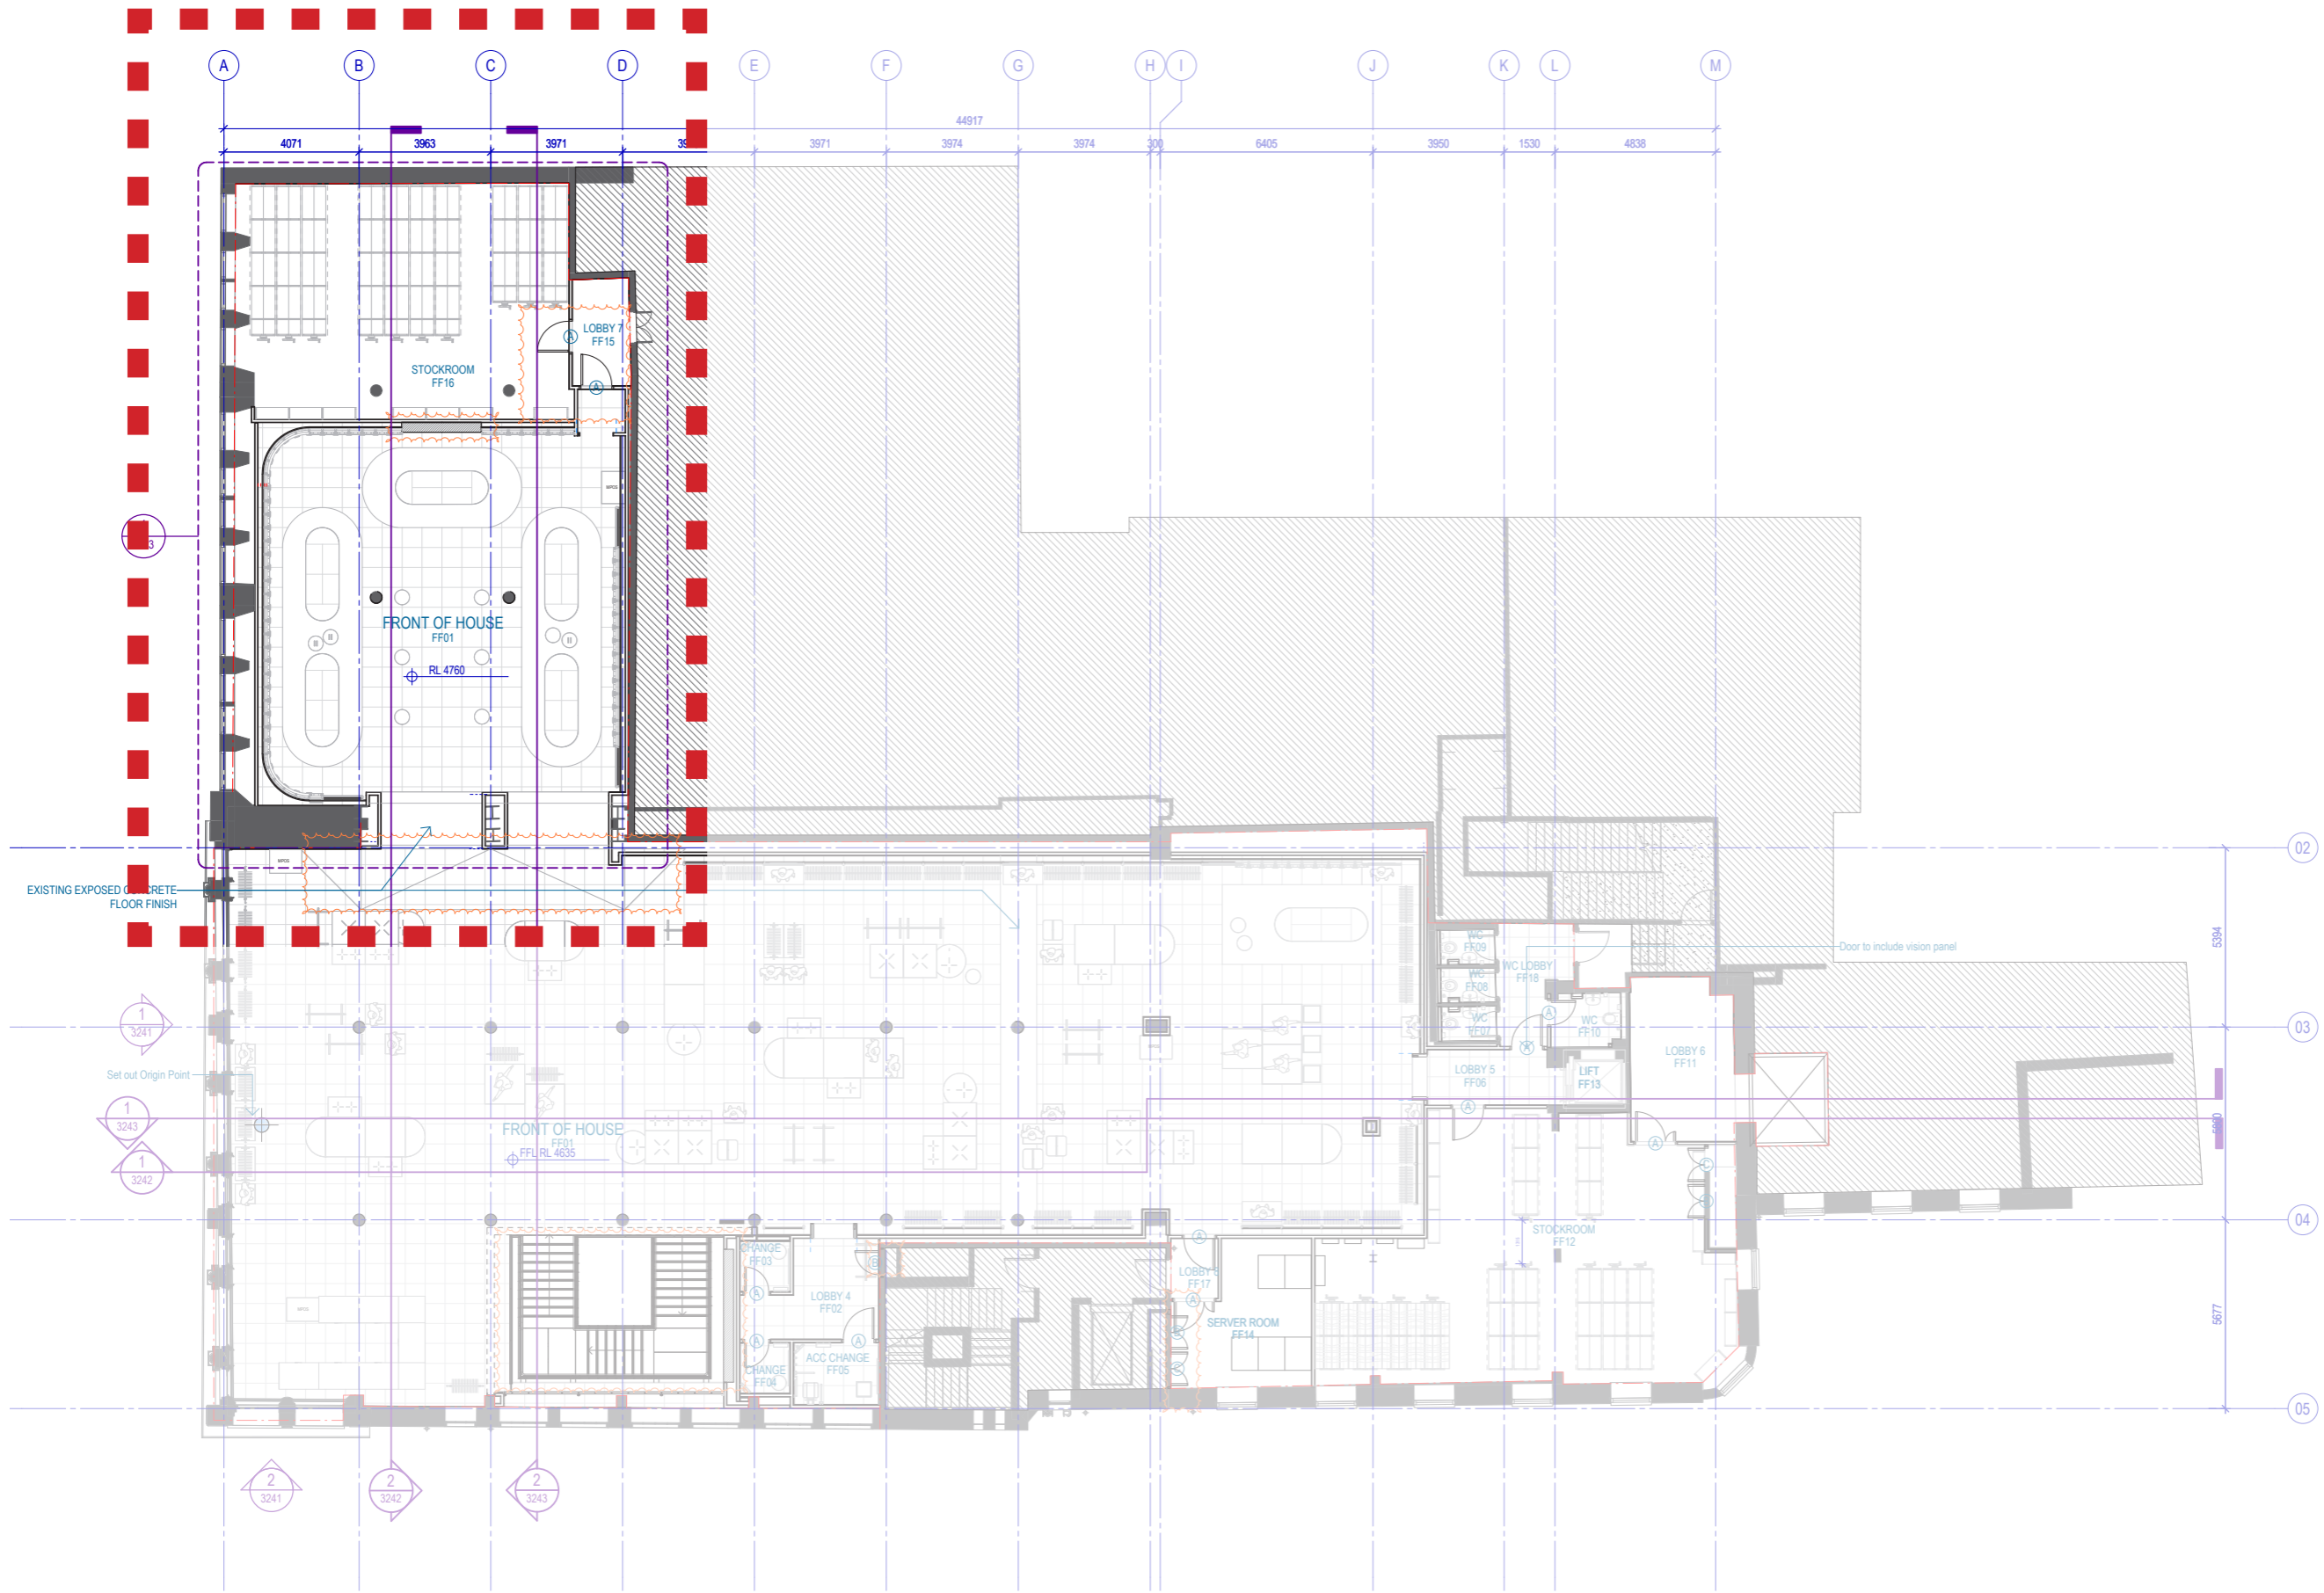

1 Floor Plan - General Arrangement - First Floor Level - Proposed
 SCALE 1 : 100

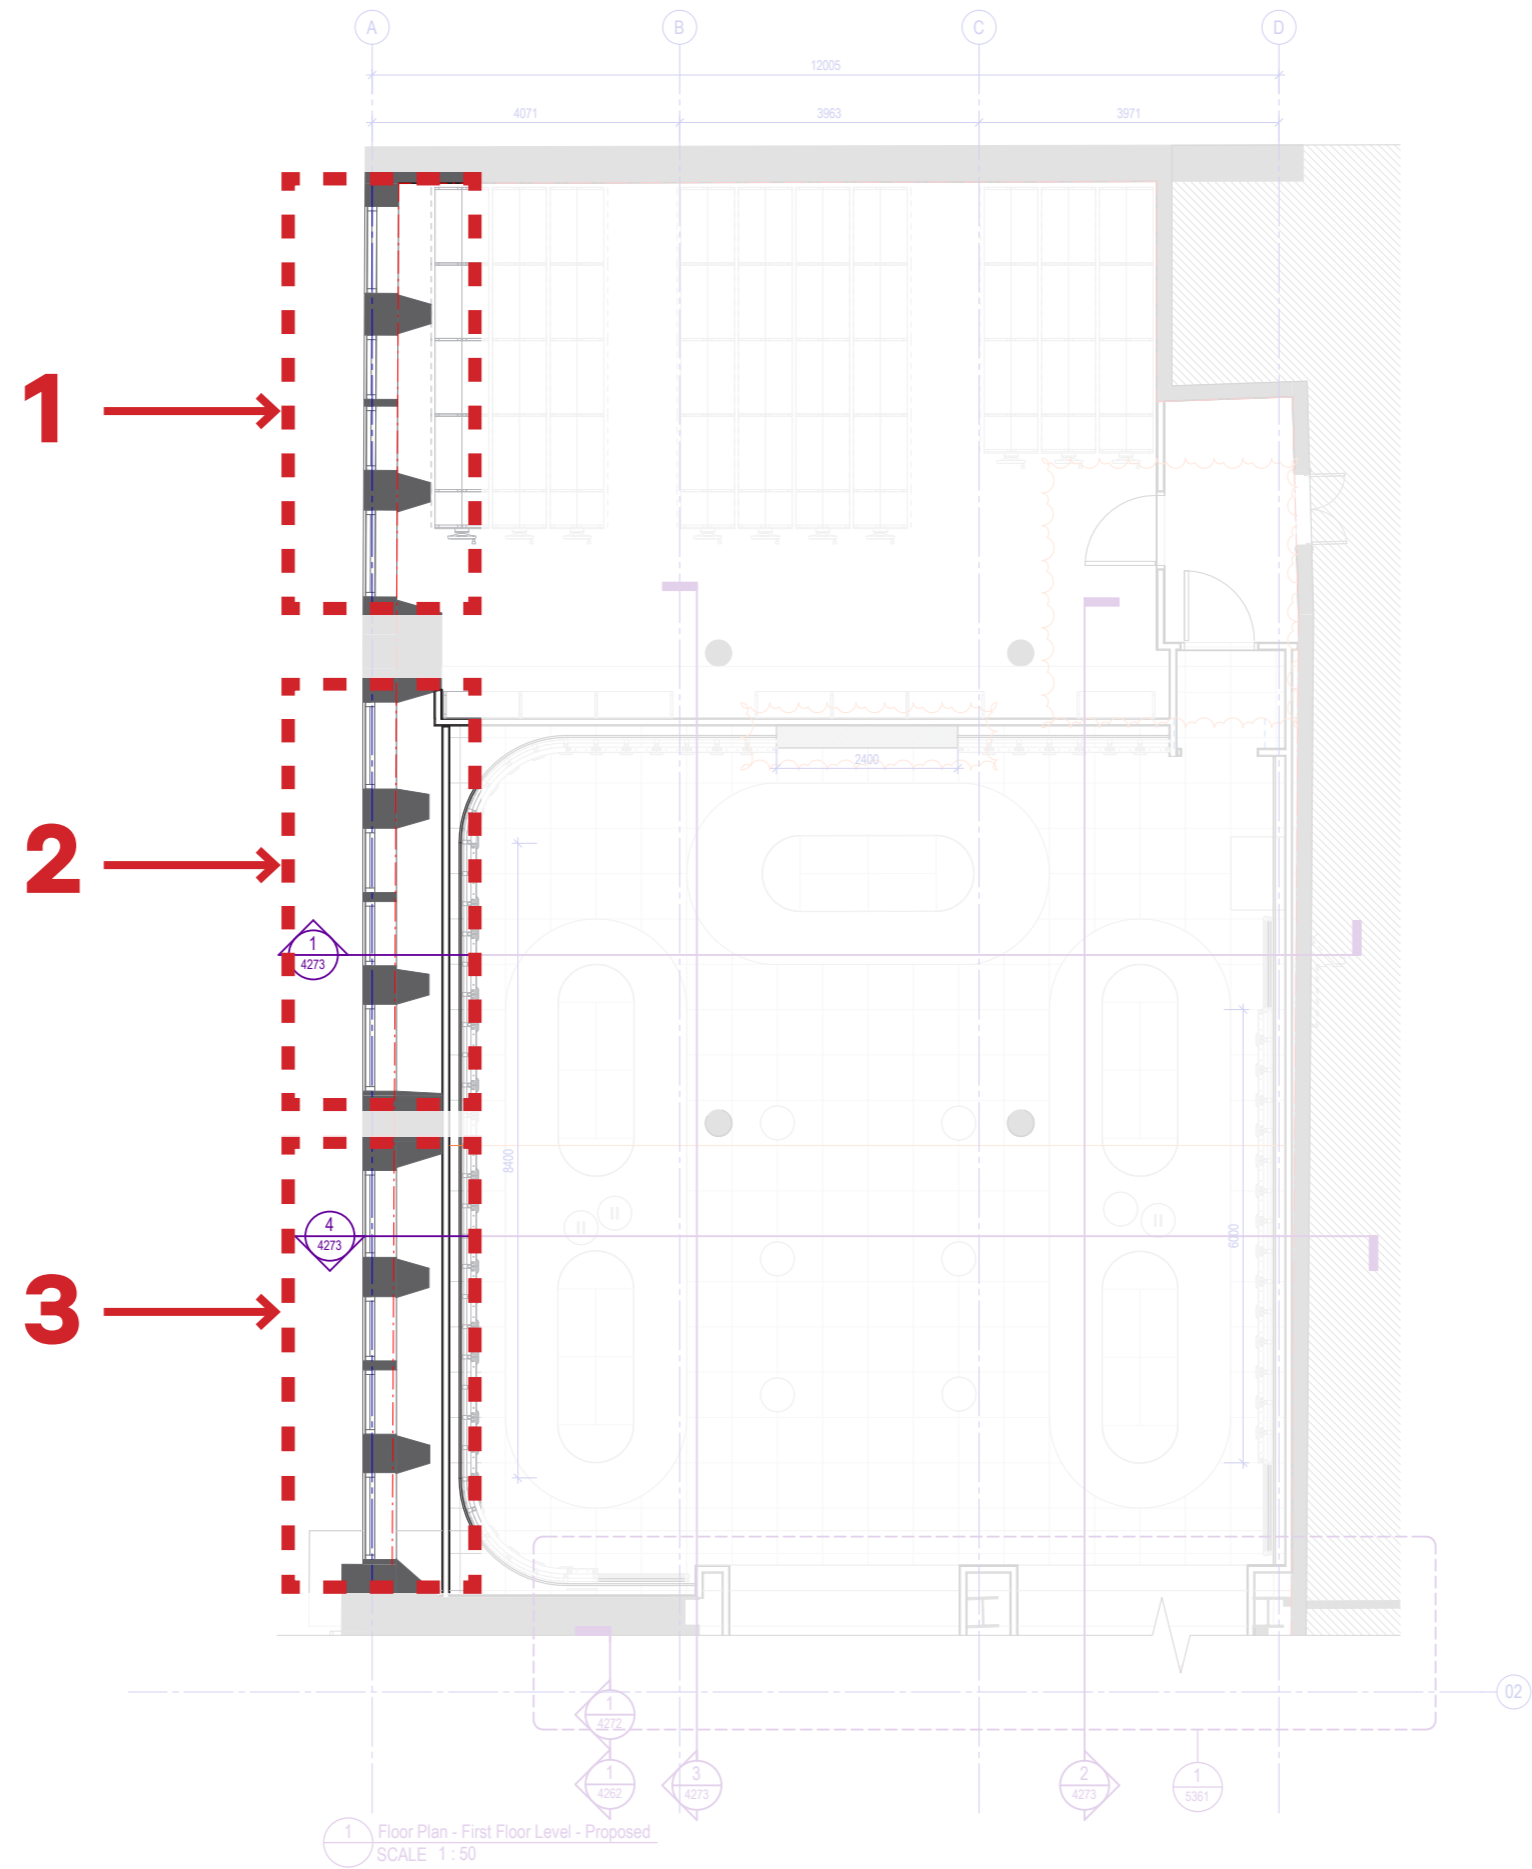

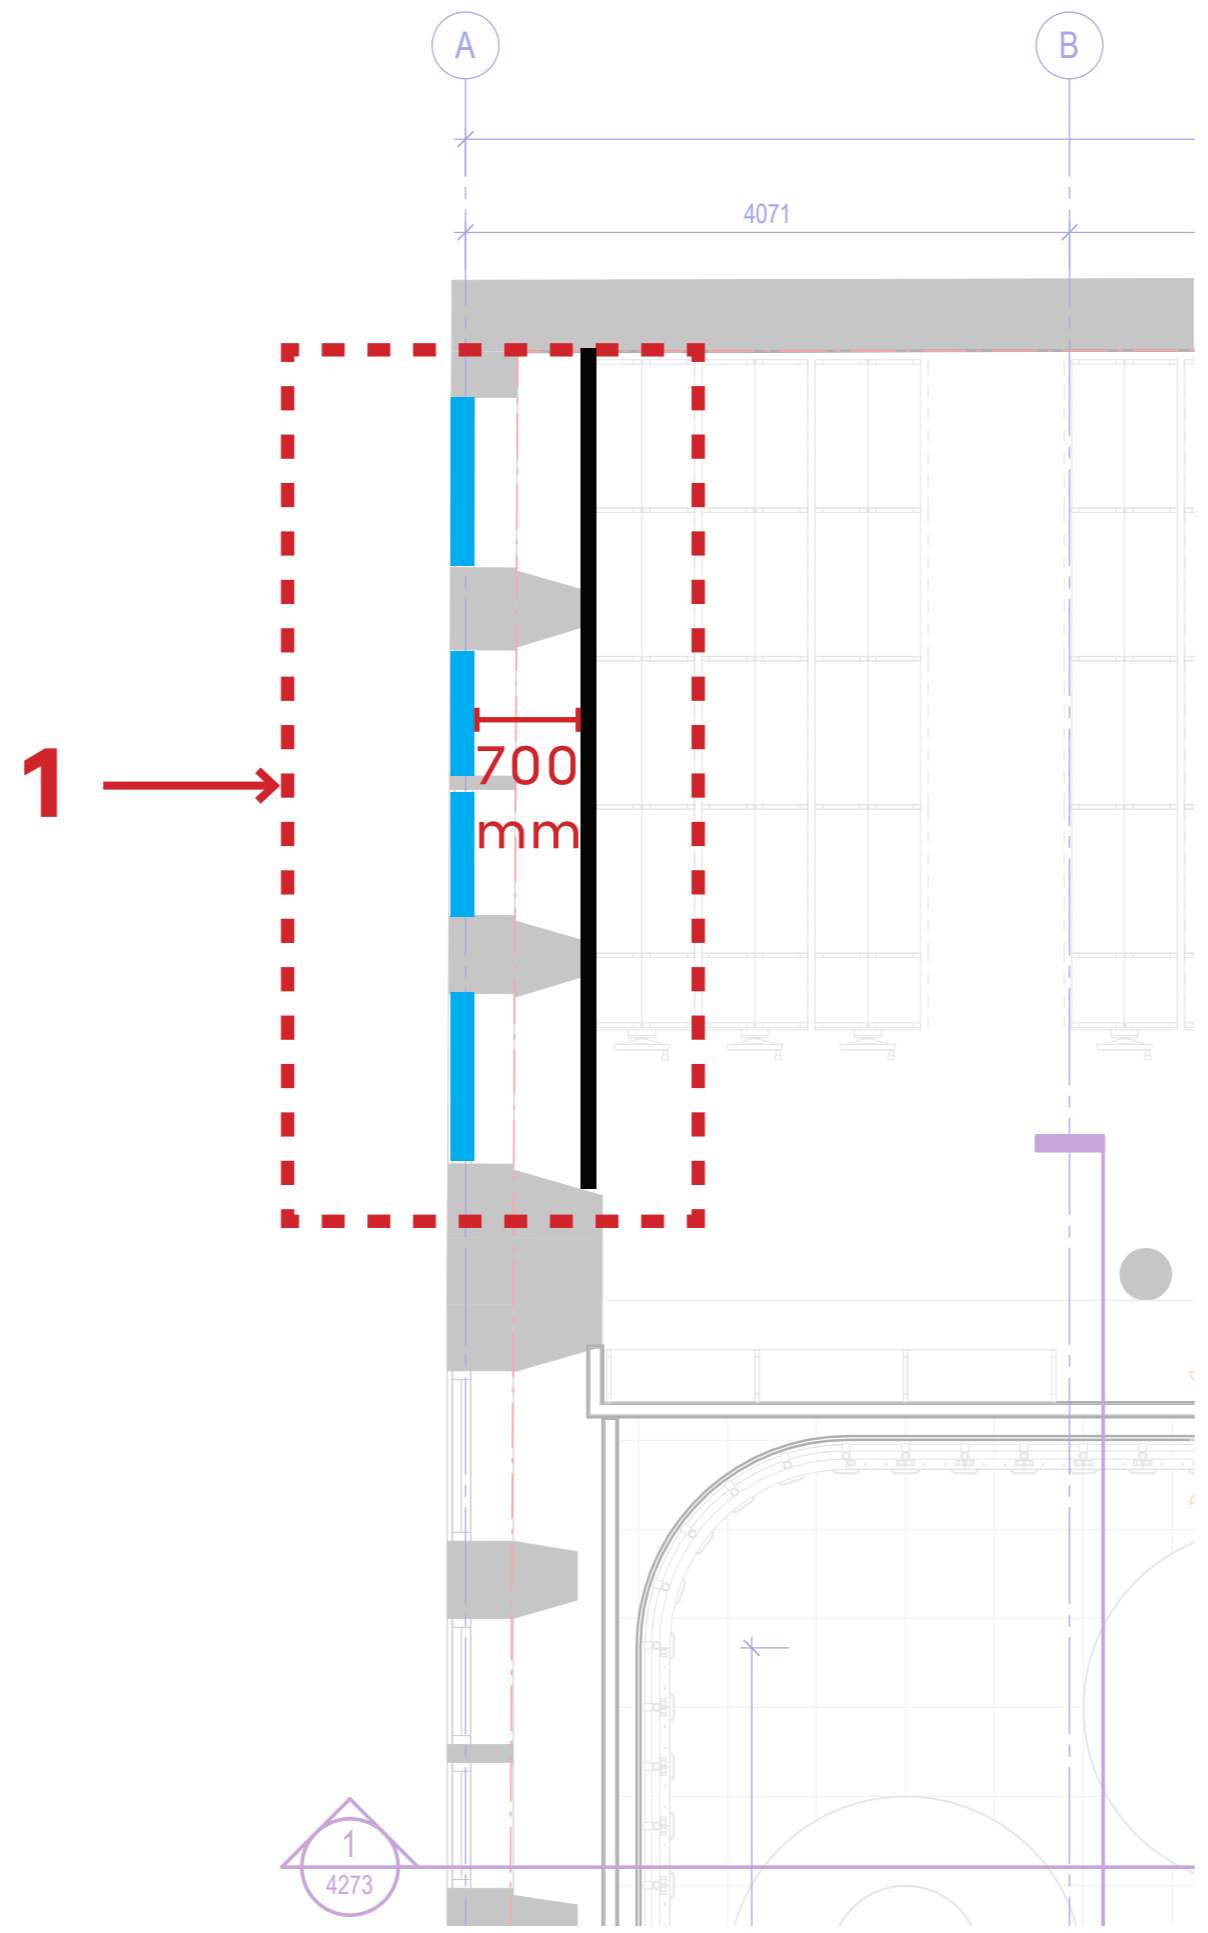

2



850
mm



3



850
mm

