




- 1. Do not Scale.
  - 2. All dimensions to be checked on site.
- Revisions

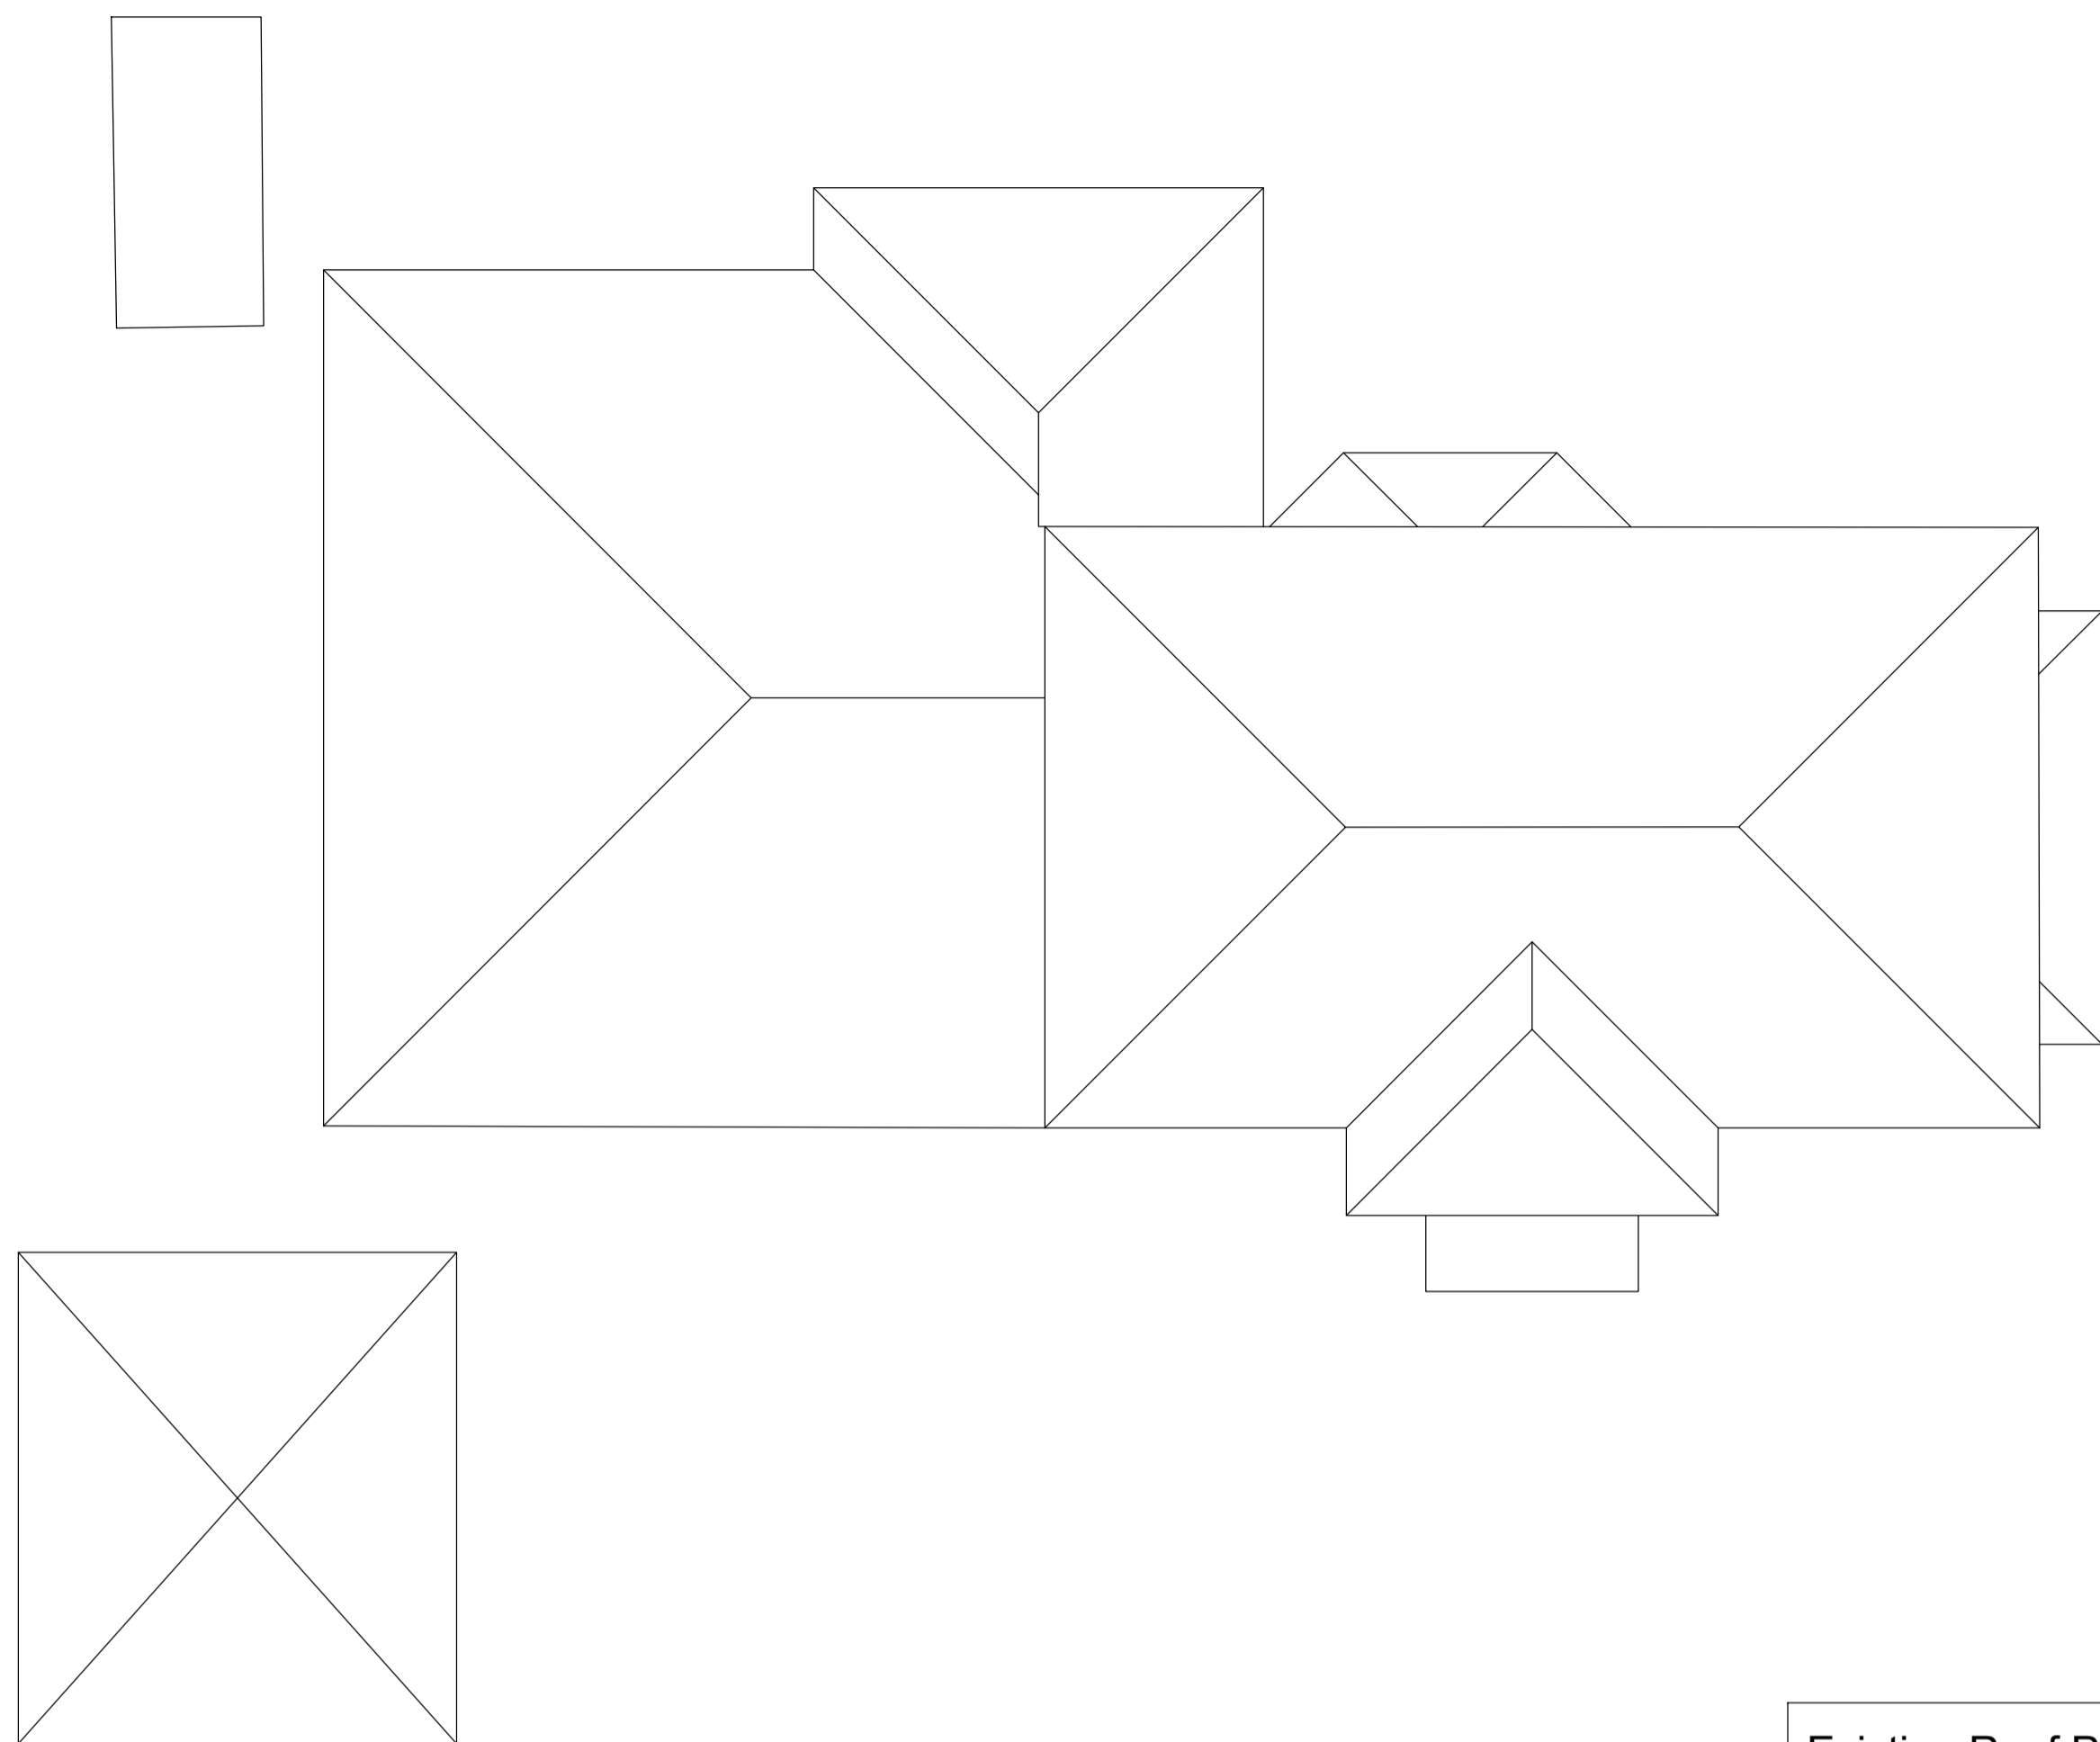

Existing Roof Plan

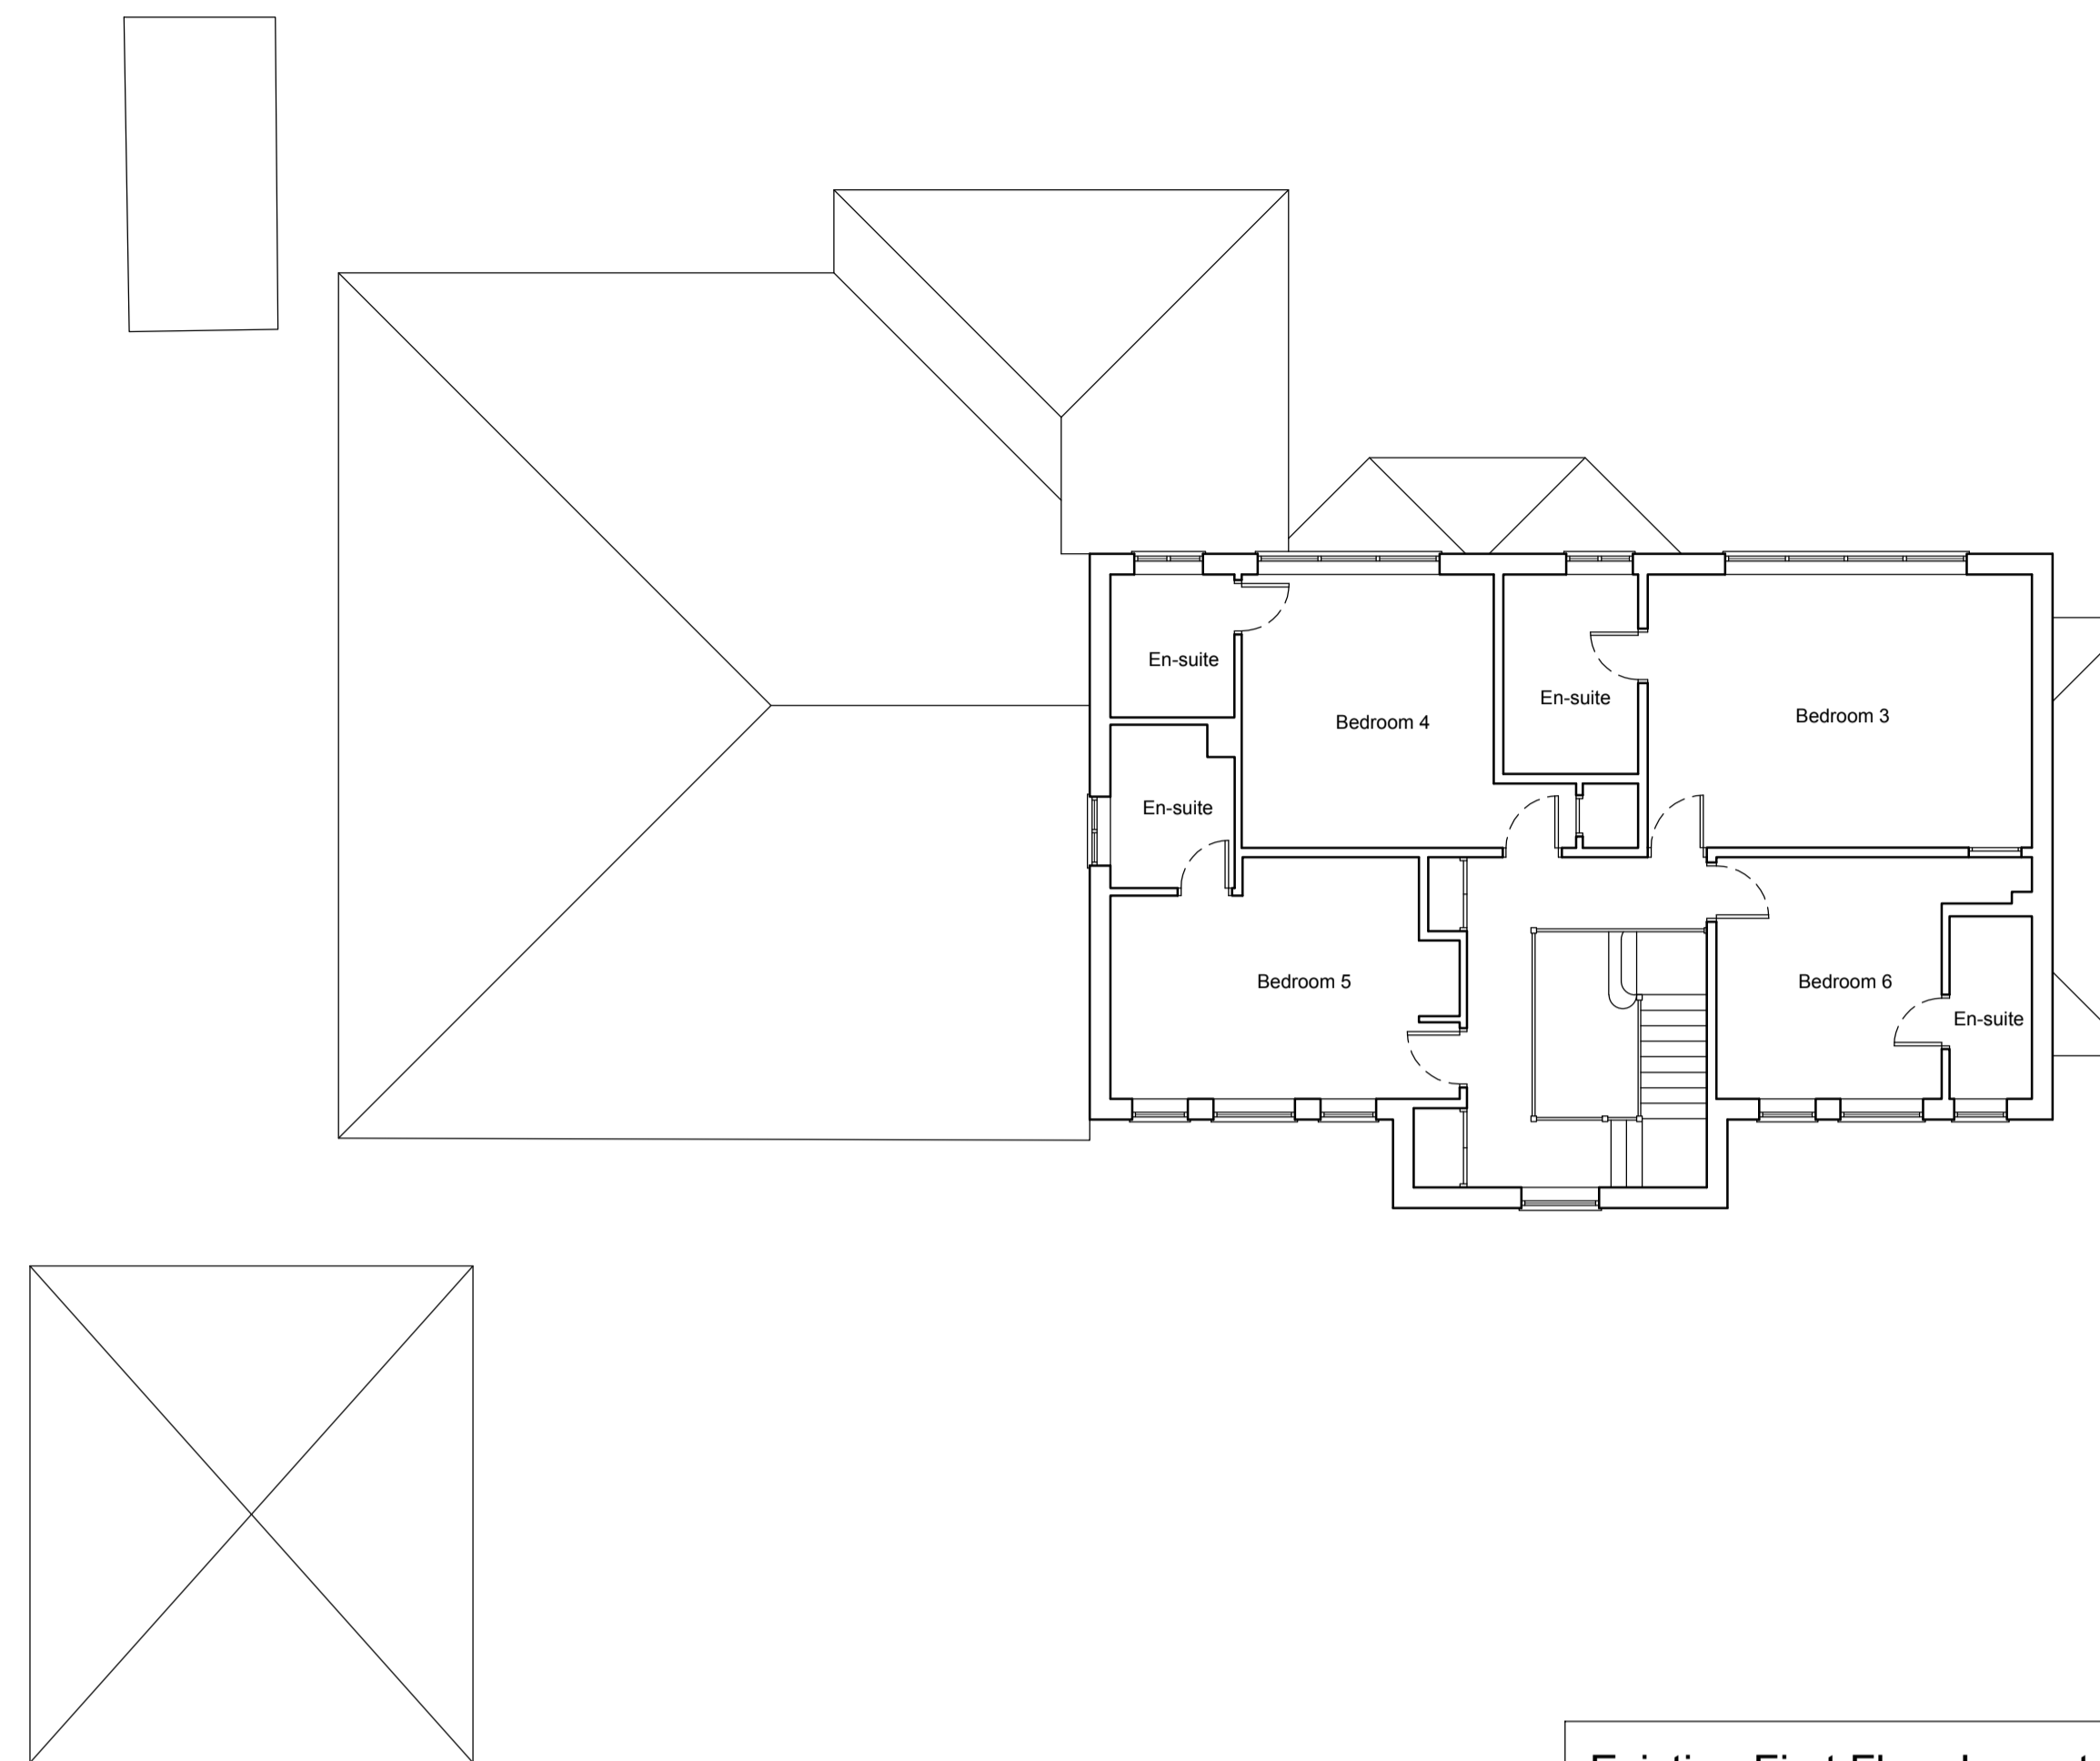

Existing First Floor Layout

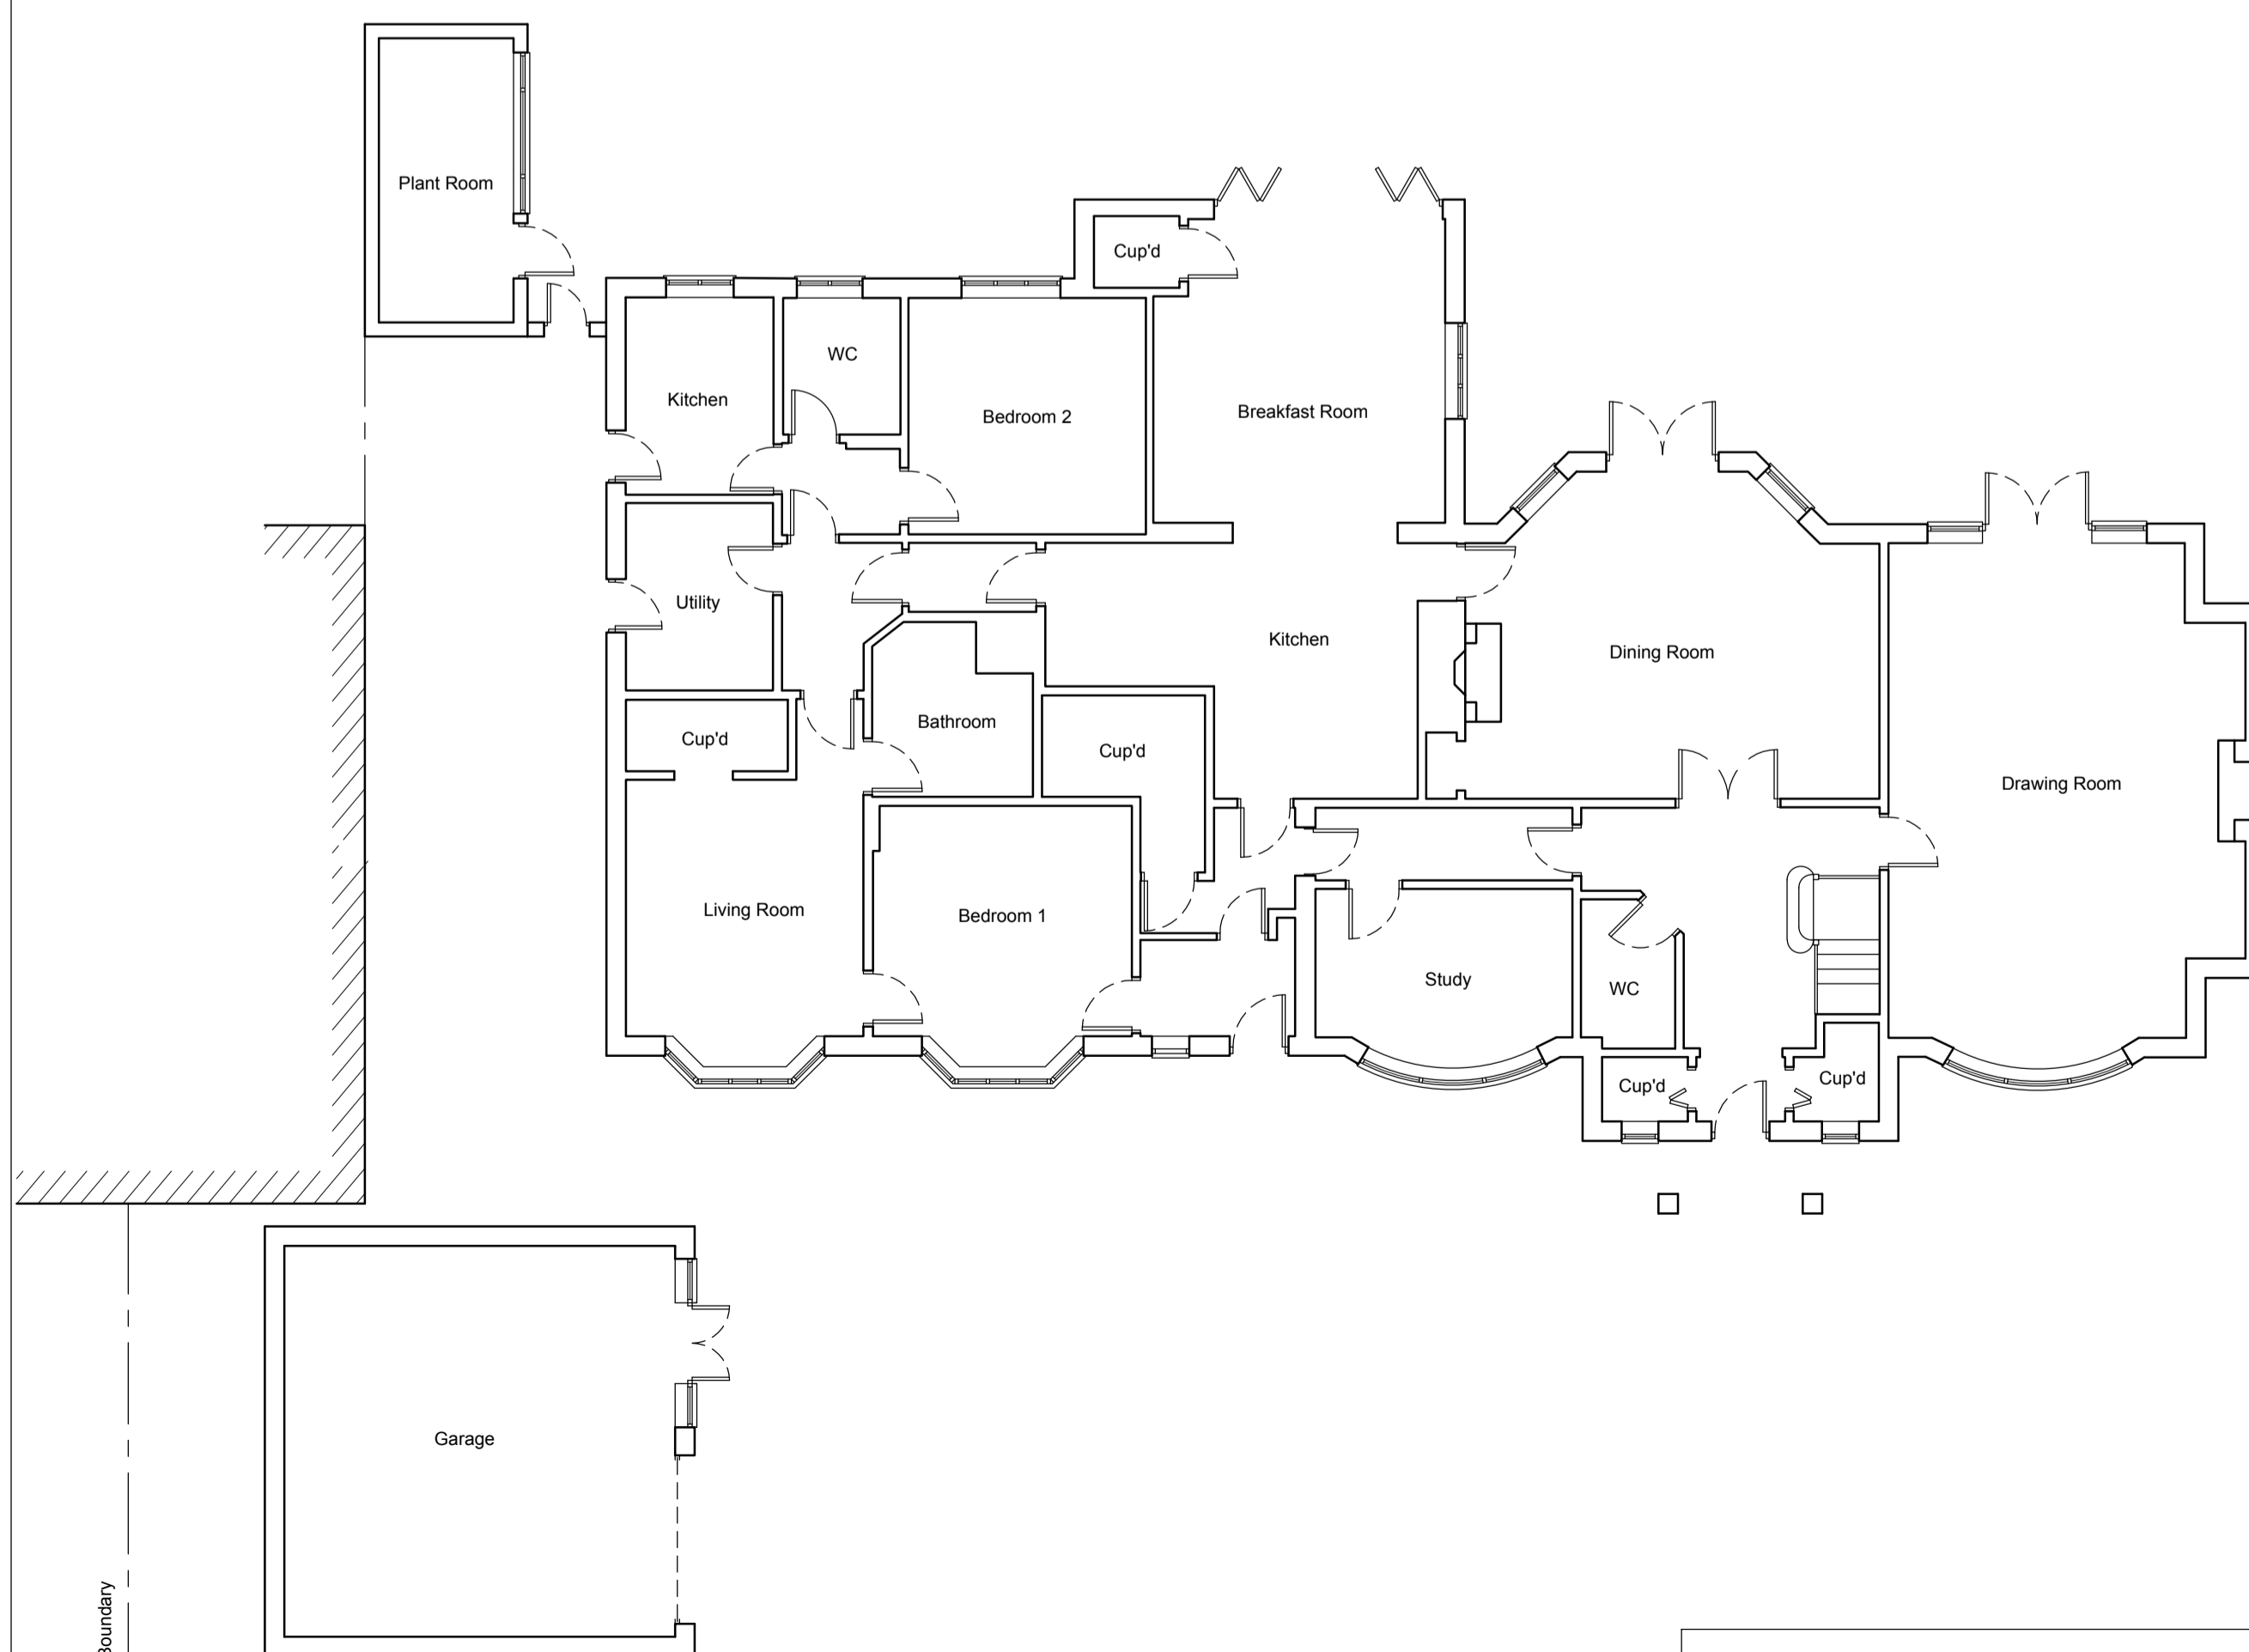

Existing Ground Floor Layout

Project  
 Abbotswood, Coombe Hill Road,  
 Kingston upon Thames, London

Title Existing Layouts

Scale 1:100 Size A1 Date 18.12.2023

Drawing No. 23-536 200 Rev -

**CDC Architecture Limited**  
 35 Louth Road, Scartho, Grimsby  
 North East Lincolnshire, DN33 2HP  
 Tel : 01472 753388  
 Email : info@cdc-architecture.com  
 ARCHITECTURE www.cdc-architecture.com