



Proposed Garage South Elevation

Proposed Garage West Elevation

Proposed North Elevation

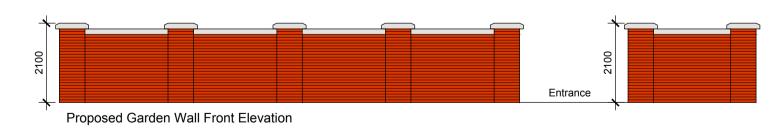

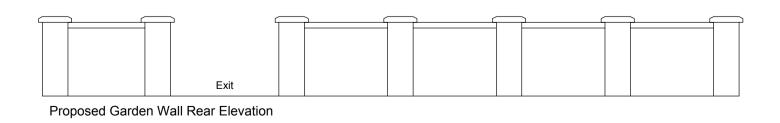

Notes 1. Do not Scale. 2. All dimensions to be checked on site. Revisions

Rev A 19.01.2024 - Solar panels added.



Project			
Abbotswood, Coombe Hill Road,			
Kingston upon Thames, London			
Title Proposed Elevations			
Scale 1:100	Size A1	Date 18.12.2	
Drawing No. 23-536		301	^{Rev} A
CDC Architecture Limited 35 Louth Road, Scartho, Grimsby North East Lincolnshire, DN33 2HP			
		incolnshire, D	