


- 1. Do not Scale.
  - 2. All dimensions to be checked on site.
- Revisions



Existing South Elevation




Existing East Elevation

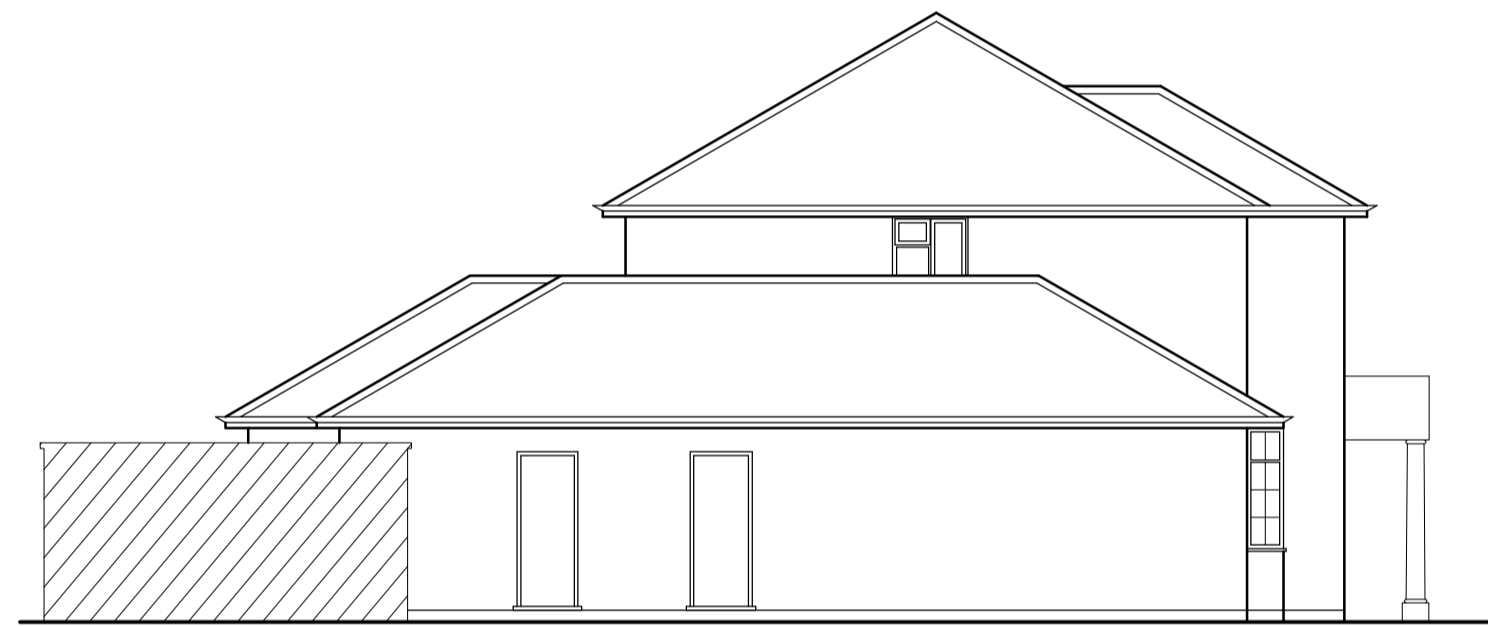


Existing West Elevation




Existing North Elevation

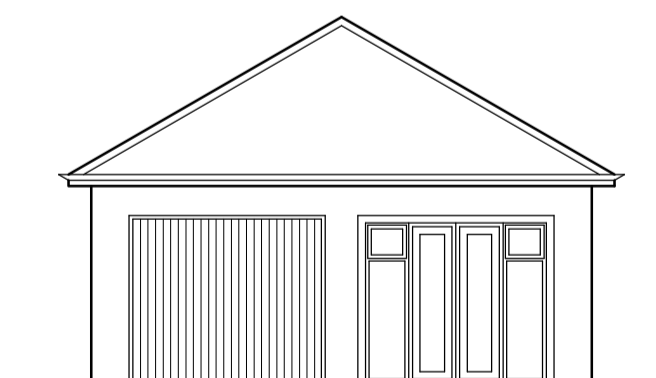


Existing Garage East Elevation

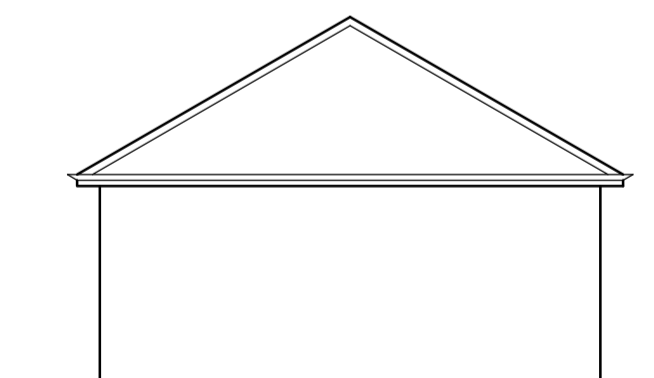

Existing Garage North Elevation

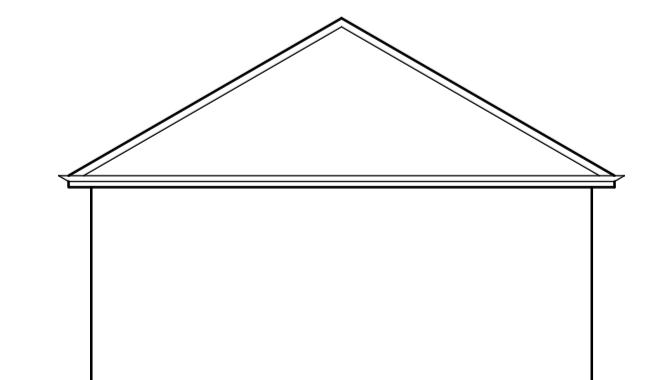

Existing Garage South Elevation

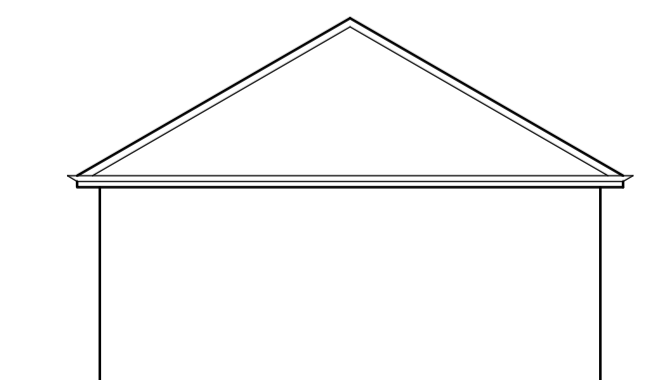

Existing Garage West Elevation

Project  
 Abbotswood, Coombe Hill Road,  
 Kingston upon Thames, London

Title Existing Elevations

Scale	1:100	Size	A1	Date	18.12.2023
-------	-------	------	----	------	------------

Drawing No.	23-536	300	Rev	-
-------------	--------	-----	-----	---

	<b>CDC Architecture Limited</b> 35 Louth Road, Scartho, Grimsby North East Lincolnshire, DN33 2HP Tel : 01472 753388 Email : info@cdc-architecture.com
	ARCHITECTURE <a href="http://www.cdc-architecture.com">www.cdc-architecture.com</a>