



DO NOT SCALE DIMENSIONS FROM THIS DRAWING

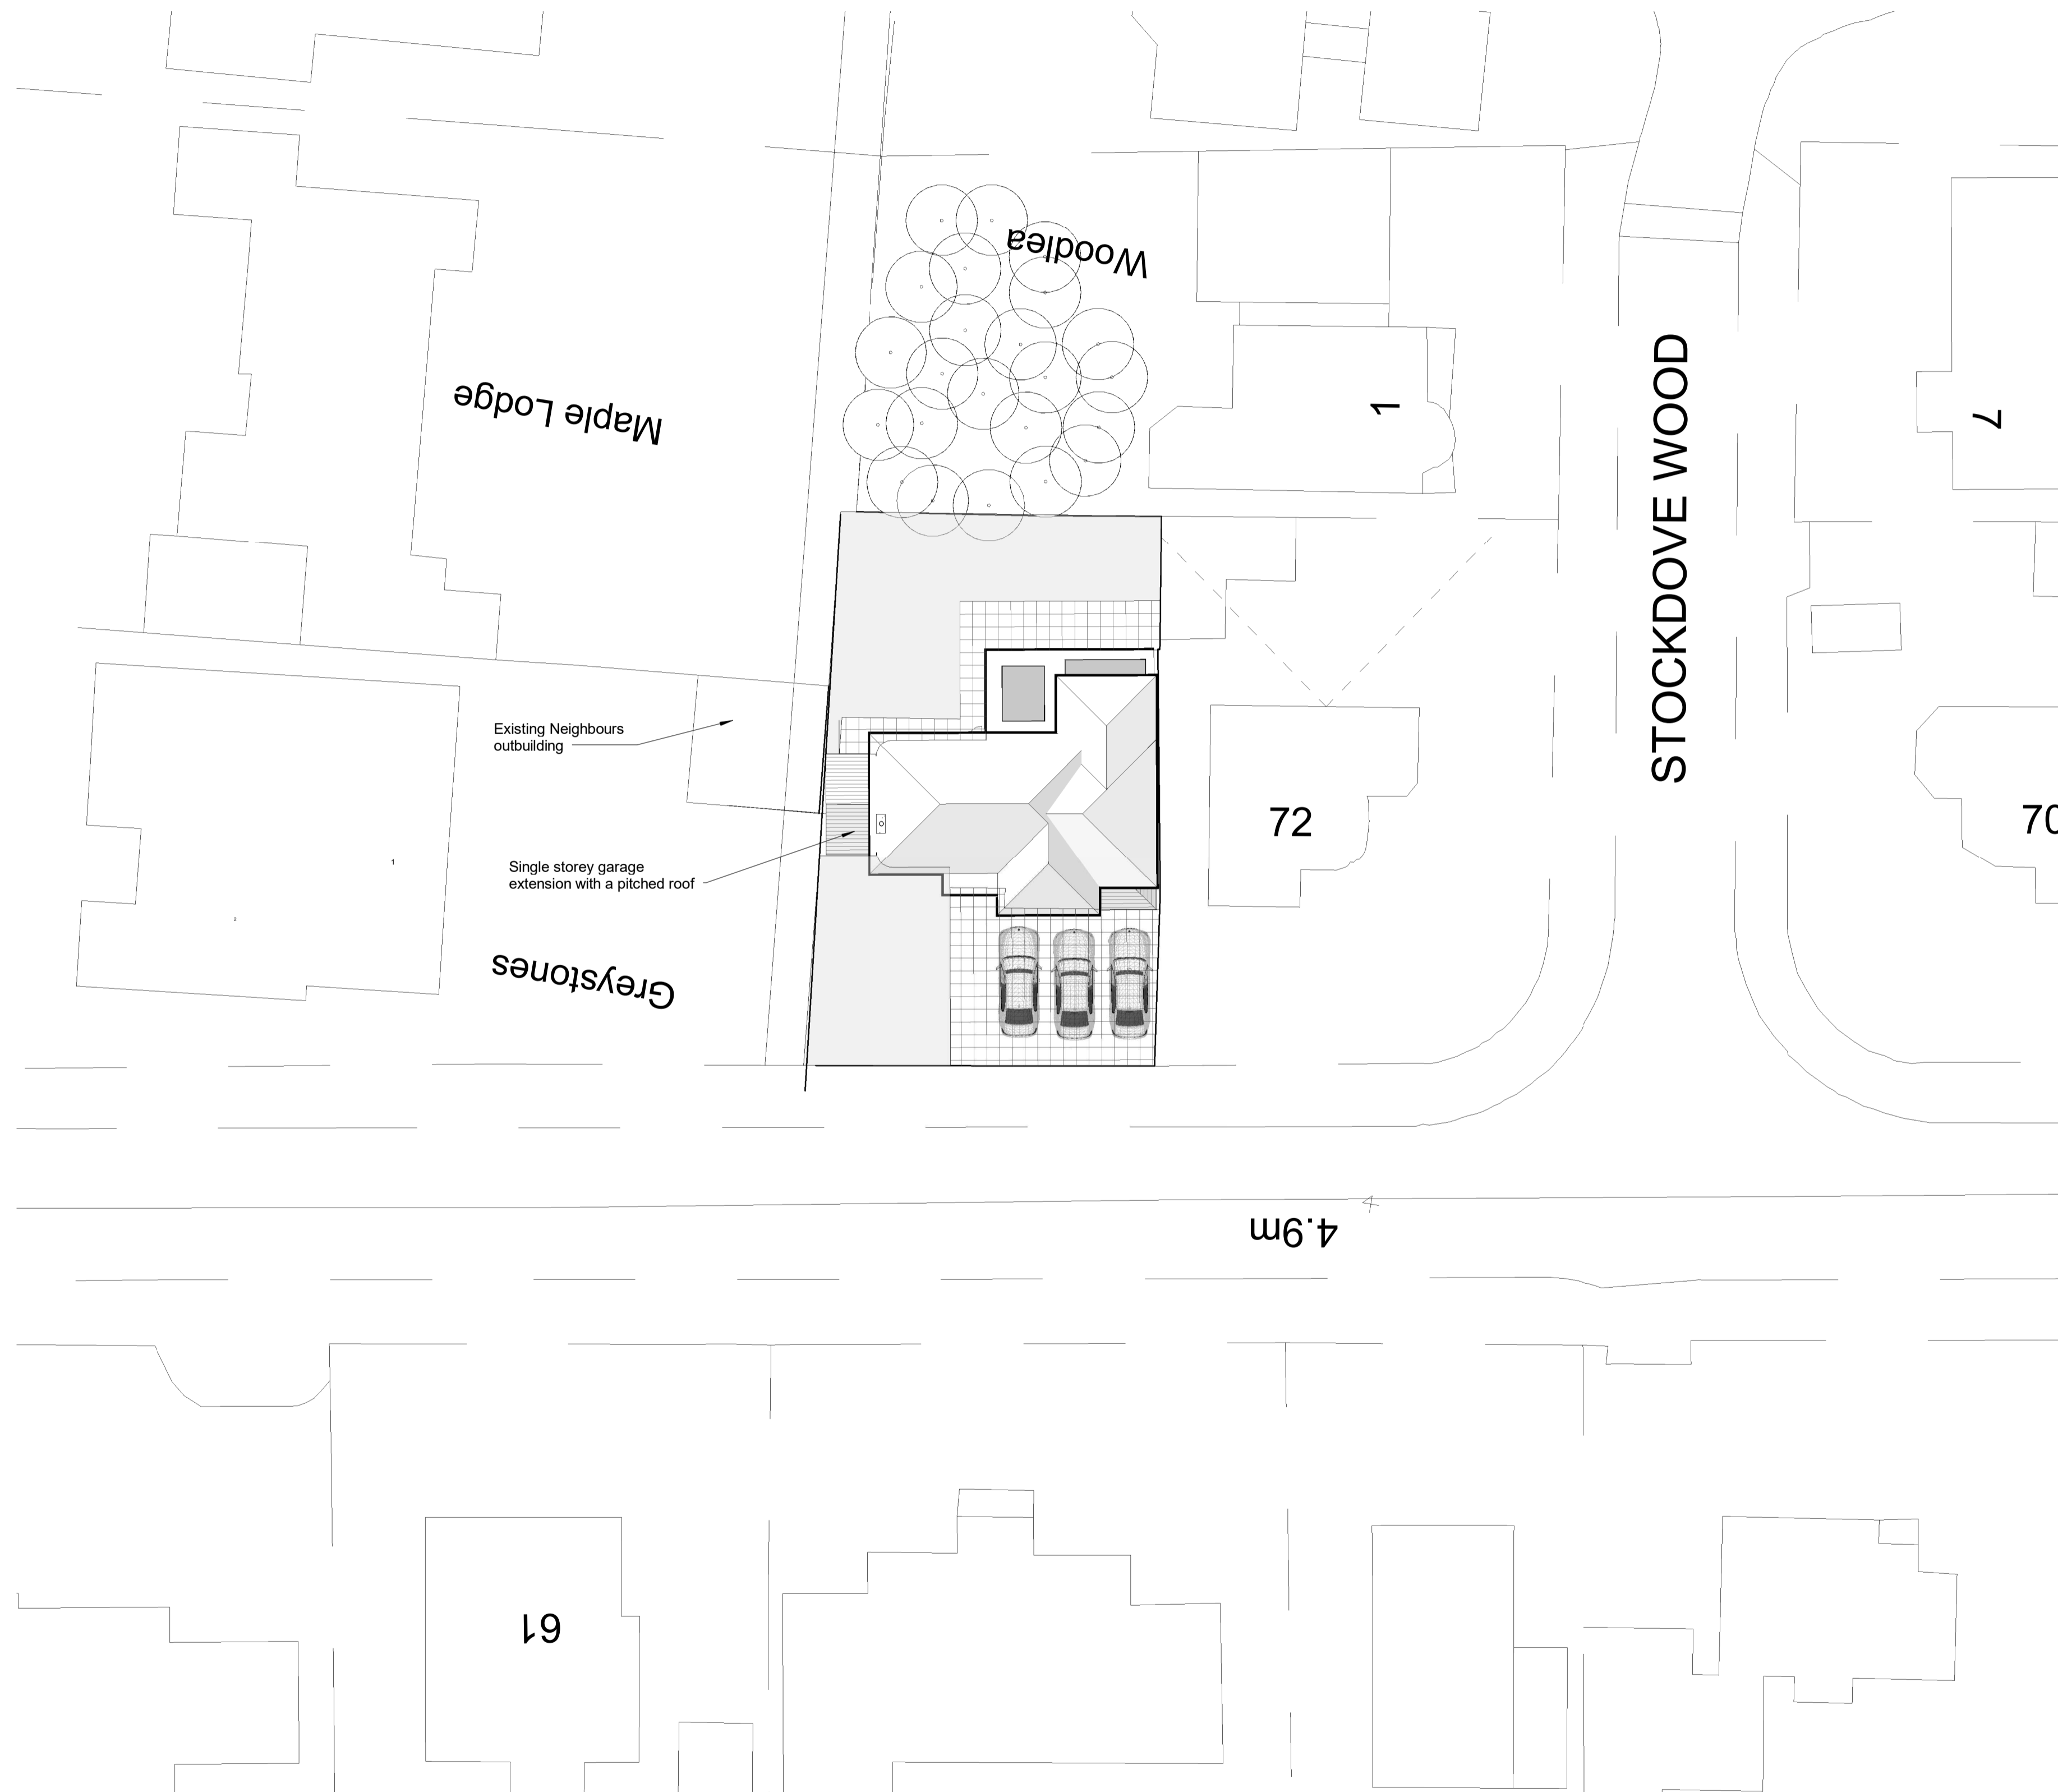

Site Proposed
1 : 200

STATUS: PERMITTED DEVELOPMENT

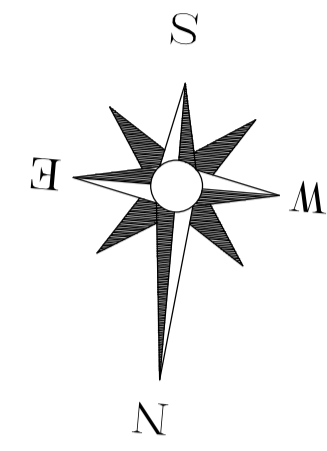

RD-ENGINEERING
Architectural & Structural Solutions
Tel : 01257 445 010 (south)
Tel : 01253 201 485 (north)
email : info@rd-engineering.co.uk
web : www.rd-engineering.co.uk

C Simmonds

SITE:
74 West Drive,
Thornton Cleveleys

TITLE:
Proposed Garage Extension
Proposed Site Plan

SCALE AT A1:	DATE:	DRAWN:	CHECKED:
1 : 200	22/01/23	SK	T.A.R
PROJECT NO:	DRAWING NO:	REVISION:	
2195	05		