


NOTES:
 THIS DRAWING & ANY DESIGN THEREON IS THE COPYRIGHT OF LEWIS ARREN DESIGN STUDIO AND MUST NOT BE REPRODUCED WITHOUT THEIR WRITTEN CONSENT.
 DRAWINGS CONTRACTORS MUST VERIFY ALL DIMENSIONS ON SITE BEFORE COMMENCING ANY WORK OR SHOP DRAWINGS. THIS DRAWING IS NOT TO BE SCALED. USE FIGURED DIMENSIONS ONLY.
 SUBJECT TO STATUTORY APPROVALS AND SURVEY.
 AREAS BUILDING AREAS ARE LIABLE TO ADJUSTMENT OVER THE COURSE OF THE DESIGN PROCESS DUE TO THE ONGOING CONSTRUCTION DETAILING DEVELOPMENTS.
 RISK ASSESSMENT IN ACCORDANCE WITH CDM REGULATION 7, 11 & 15, SIGNIFICANT HAZARDS HAVE BEEN IDENTIFIED AND ARE ANNOTATED THIS:
 REFER TO THE CURRENT DESIGNERS RISK INFORMATION SCHEDULE FOR FURTHER DETAILS.




PROPOSED - WEST ELEVATION
 SCALE - 1:50 @ A1




PROPOSED - SOUTH ELEVATION
 SCALE - 1:50 @ A1

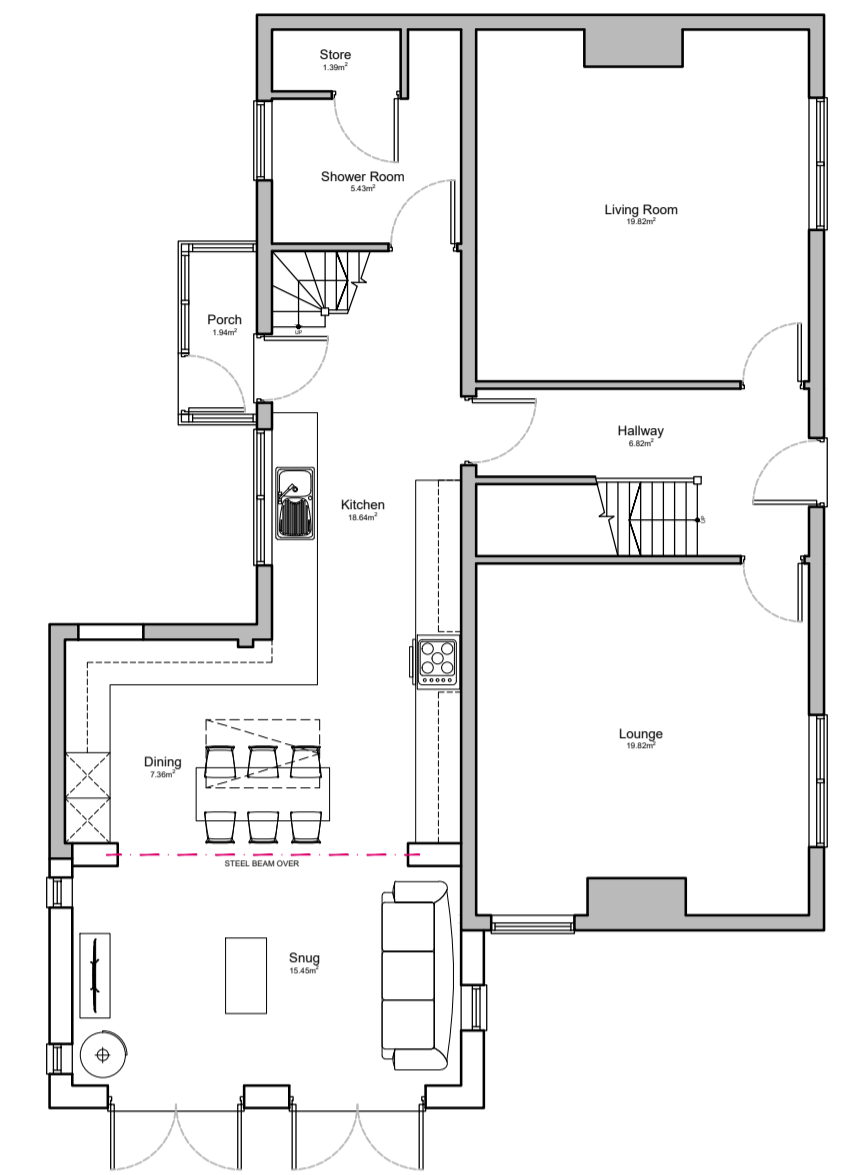

KEY PLAN
 SCALE - 1:100 @ A1

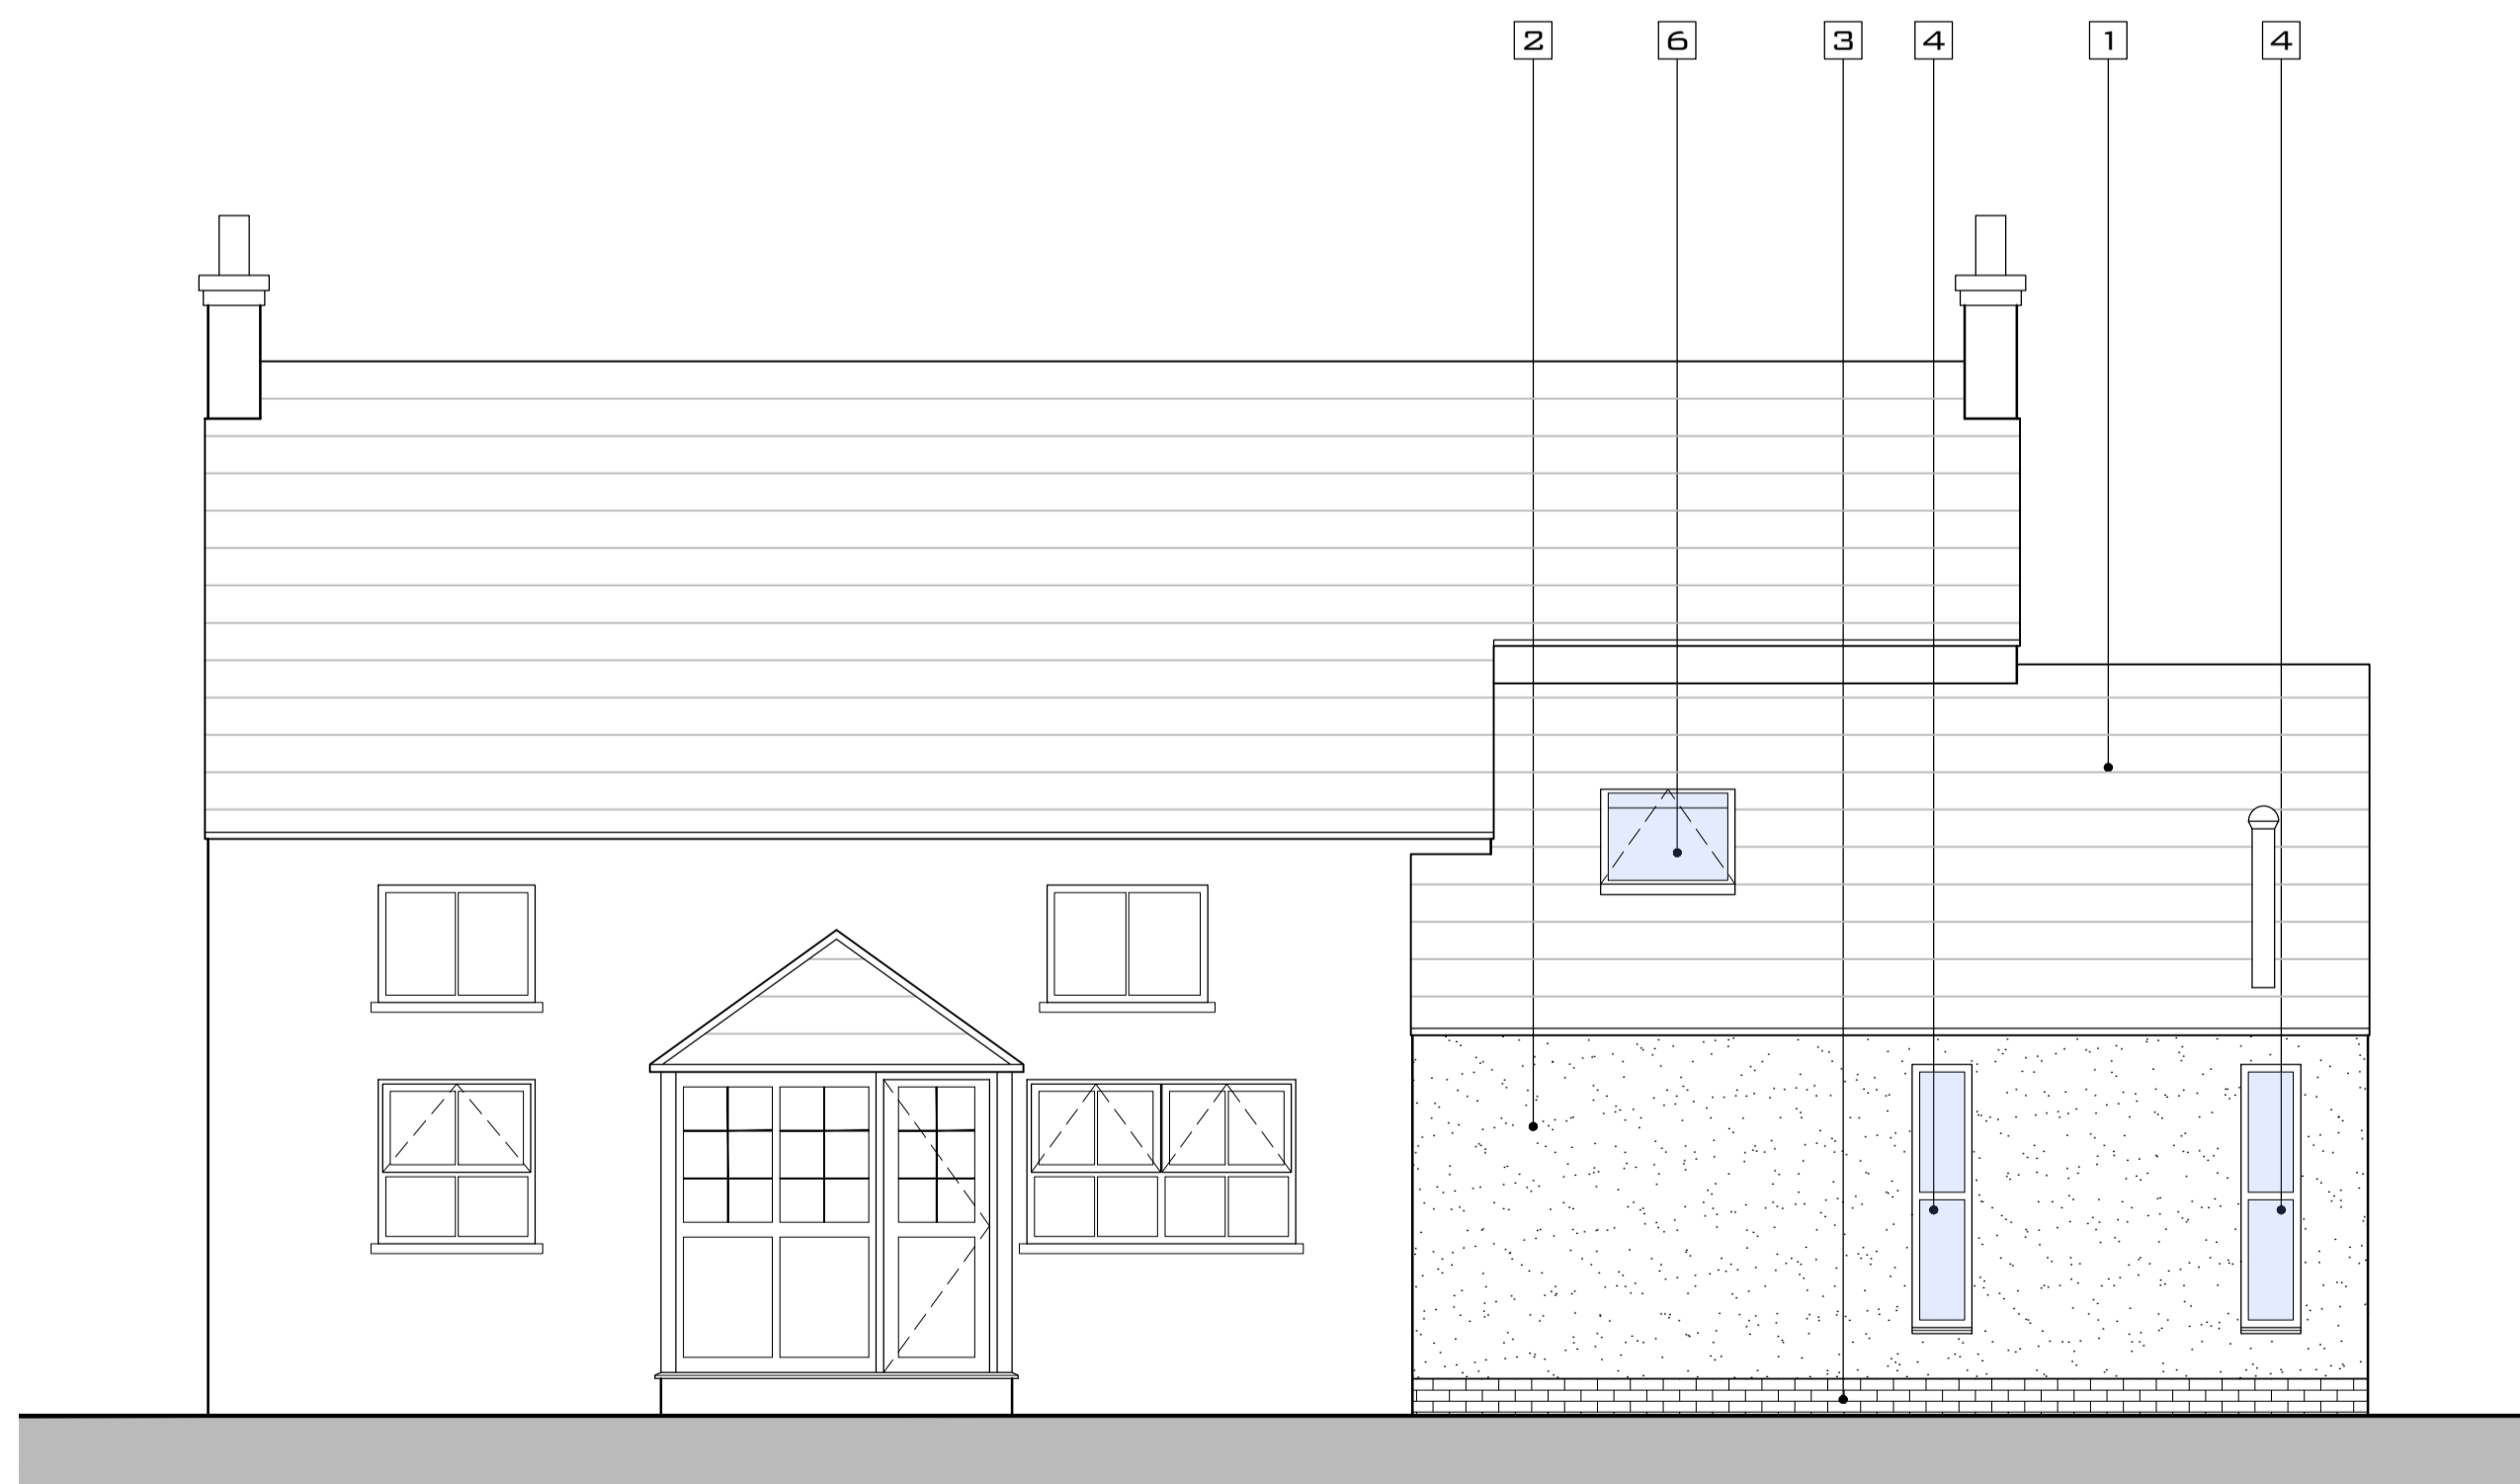

PROPOSED - NORTH ELEVATION
 SCALE - 1:50 @ A1

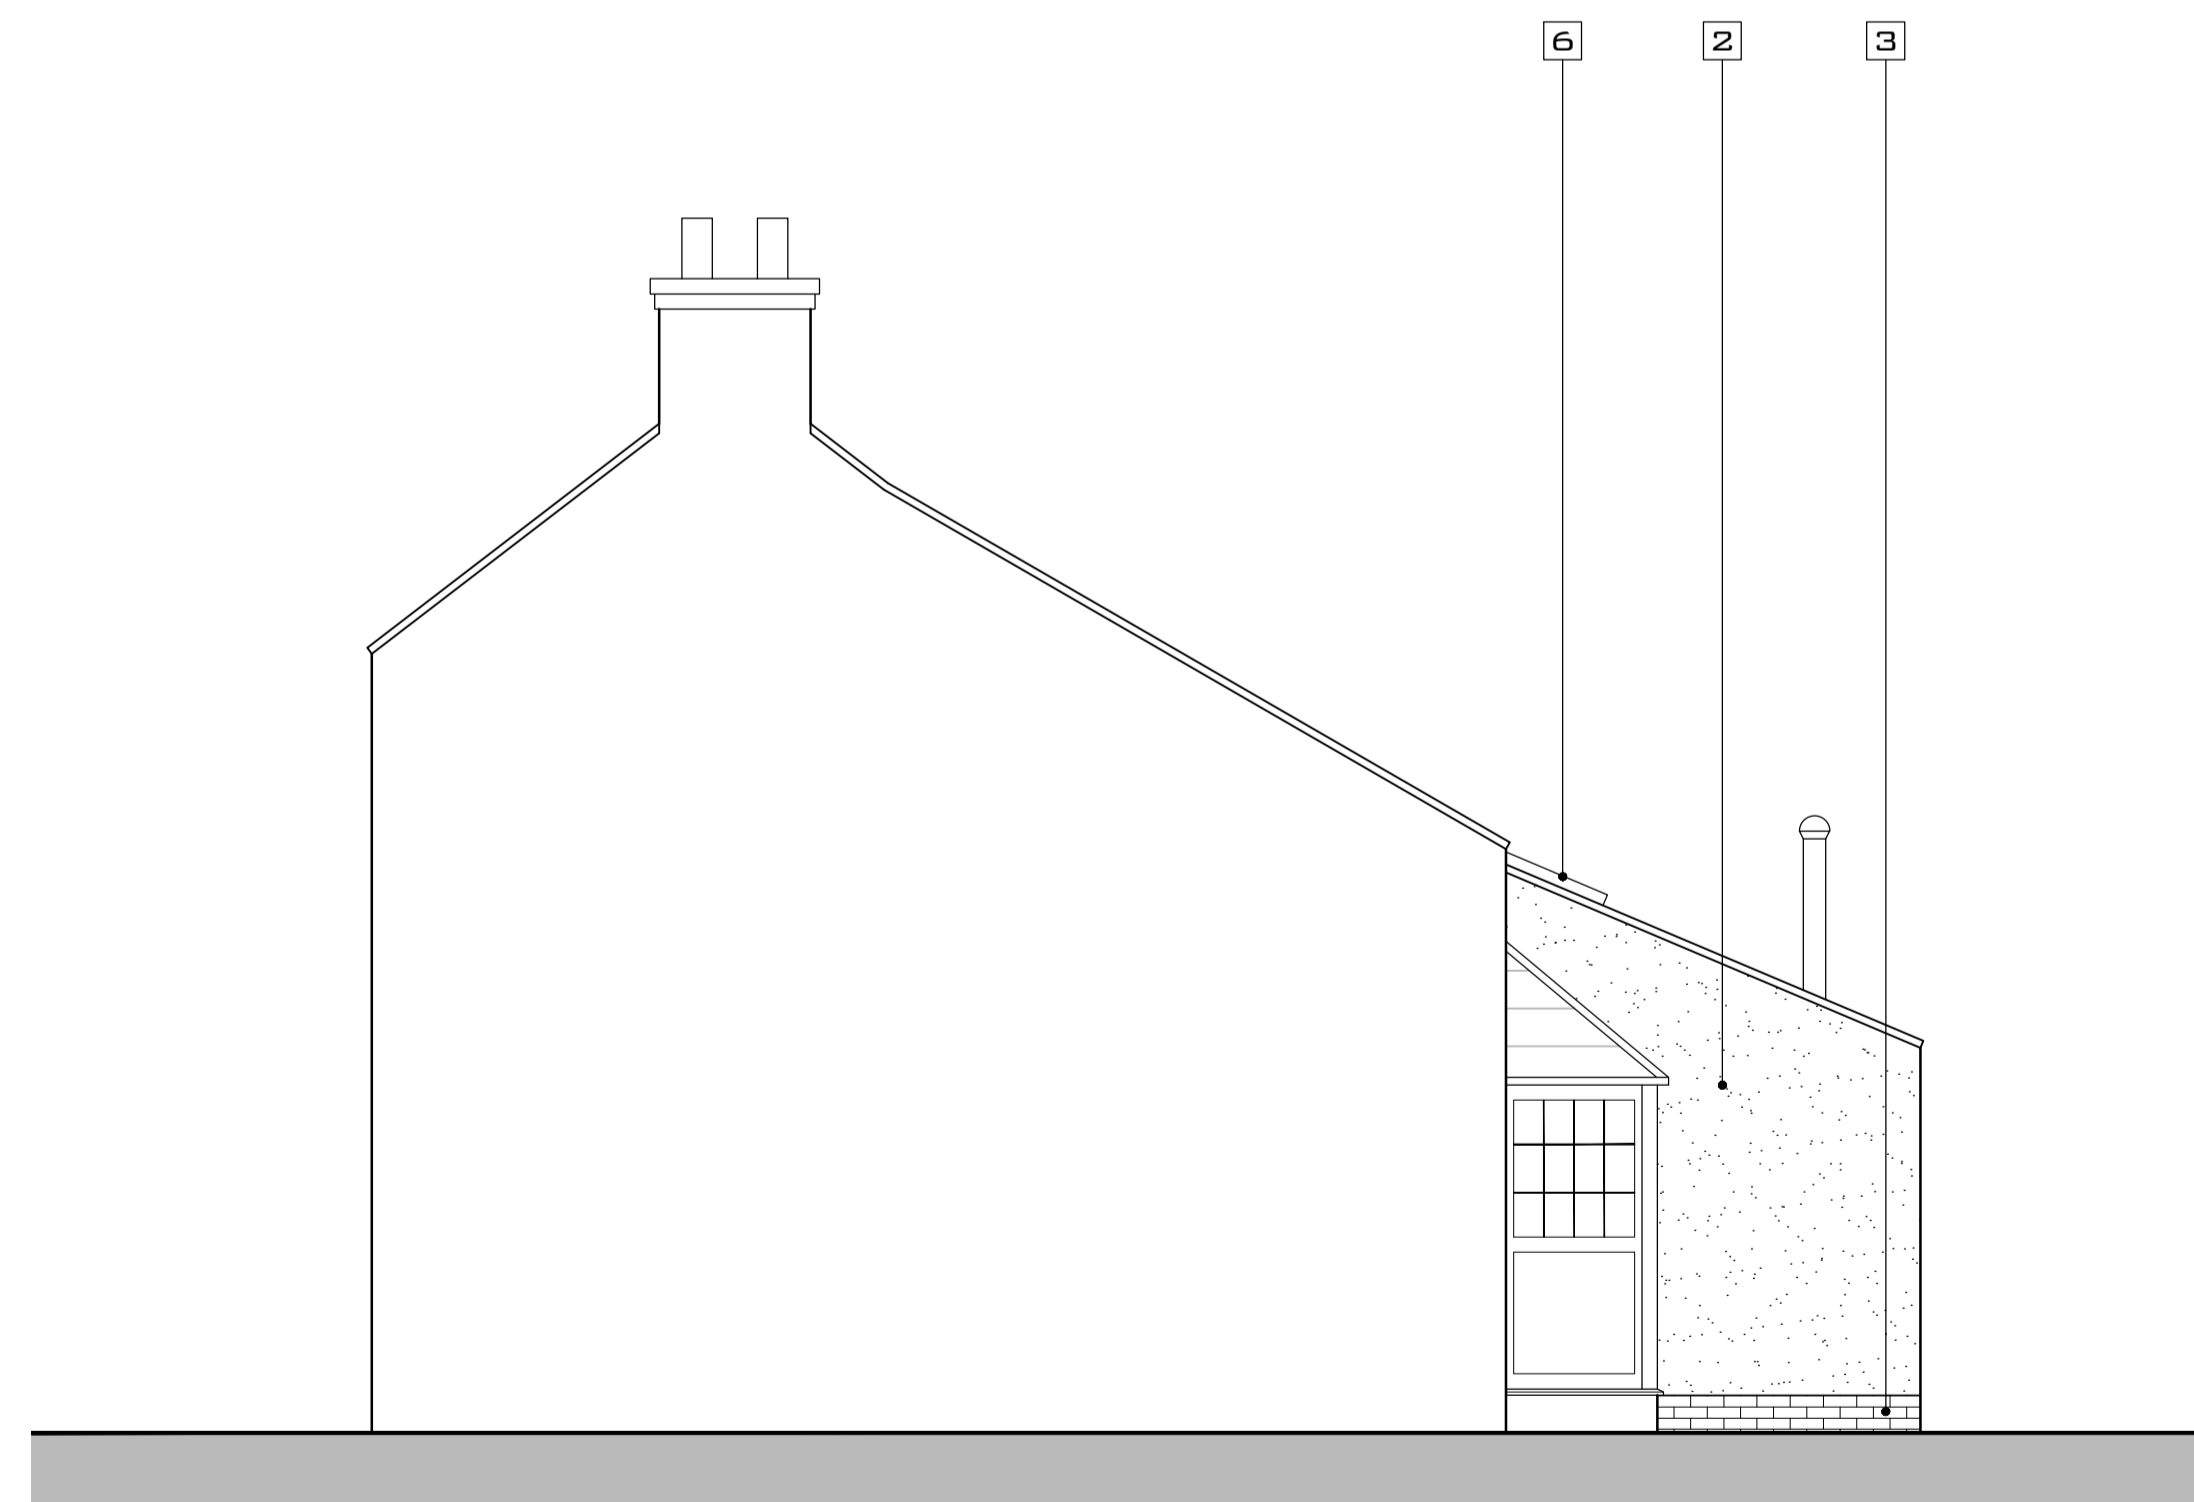


PROPOSED - EAST ELEVATION
 SCALE - 1:50 @ A1

PROPOSED MATERIALS

1. CONCRETE PANTILE AS EXISTING
2. THROUGH COLOUR RENDER
3. BRICKWORK TO MATCH EXISTING
4. GREY UPVC WINDOWS
5. GREY FRENCH DOORS
6. NEW OPENING ROOFLIGHT

REVISIONS
 P1 DRAWING ISSUED FOR PLANNING 24.11.23 LAC
 P2 ROOFLIGHT SIDE PROFILE ADDED 22.01.24 LAC

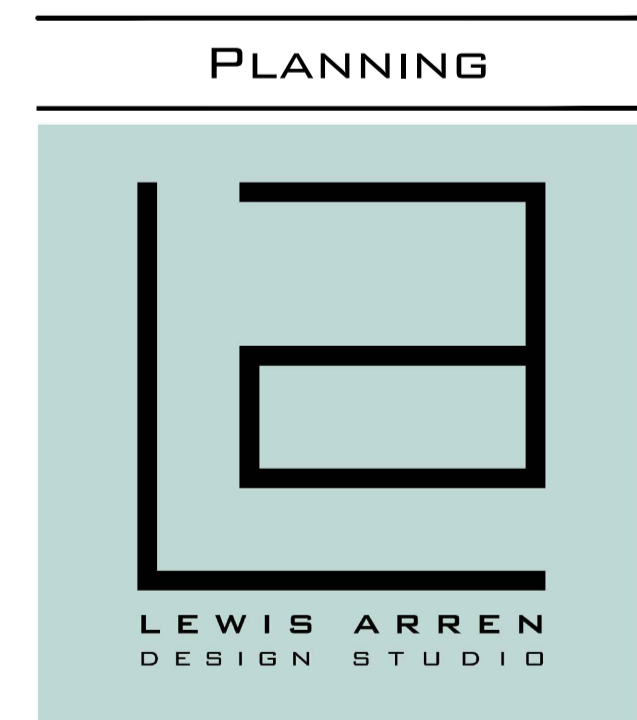

PROJECT SOUTHVIEW MAIN ROAD, SPROTLEY HU11 4PA
 CLIENT MR & MRS LYON
 DRAWING TITLE PROPOSED ELEVATIONS DRAWING SIZE: A1
 PROJECT JOB NUMBER: LA 40-23

DRAWN: LAC	DATE: 24.11.2023	SCALE: 1:50
REVIEWED: LAC	DRAWING NO: (100)-04	REVISION: P2

