


NOTES:
 THIS DRAWING & ANY DESIGN THEREON IS THE COPYRIGHT OF LEWIS ARREN DESIGN STUDIO AND MUST NOT BE REPRODUCED WITHOUT THEIR WRITTEN CONSENT.
DRAWINGS:
 CONTRACTORS MUST VERIFY ALL DIMENSIONS ON SITE BEFORE COMMENCING ANY WORK OR SHOP DRAWINGS. THIS DRAWING IS NOT TO BE SCALED. USE FIGURED DIMENSIONS ONLY.
 SUBJECT TO STATUTORY APPROVALS AND SURVEY.
AREAS:
 BUILDING AREAS ARE LIABLE TO ADJUSTMENT OVER THE COURSE OF THE DESIGN PROCESS DUE TO THE ONGOING CONSTRUCTION DETAILING DEVELOPMENTS.
RISK ASSESSMENT:
 IN ACCORDANCE WITH CDM REGULATION 7, 11 & 15, SIGNIFICANT HAZARDS HAVE BEEN IDENTIFIED AND ARE ANNOTATED THIS:
 REFER TO THE CURRENT DESIGNERS RISK INFORMATION SCHEDULE FOR FURTHER DETAILS.



AS EXISTING - WEST ELEVATION
 SCALE - 1:50 @ A1



AS EXISTING - SOUTH ELEVATION
 SCALE - 1:50 @ A1

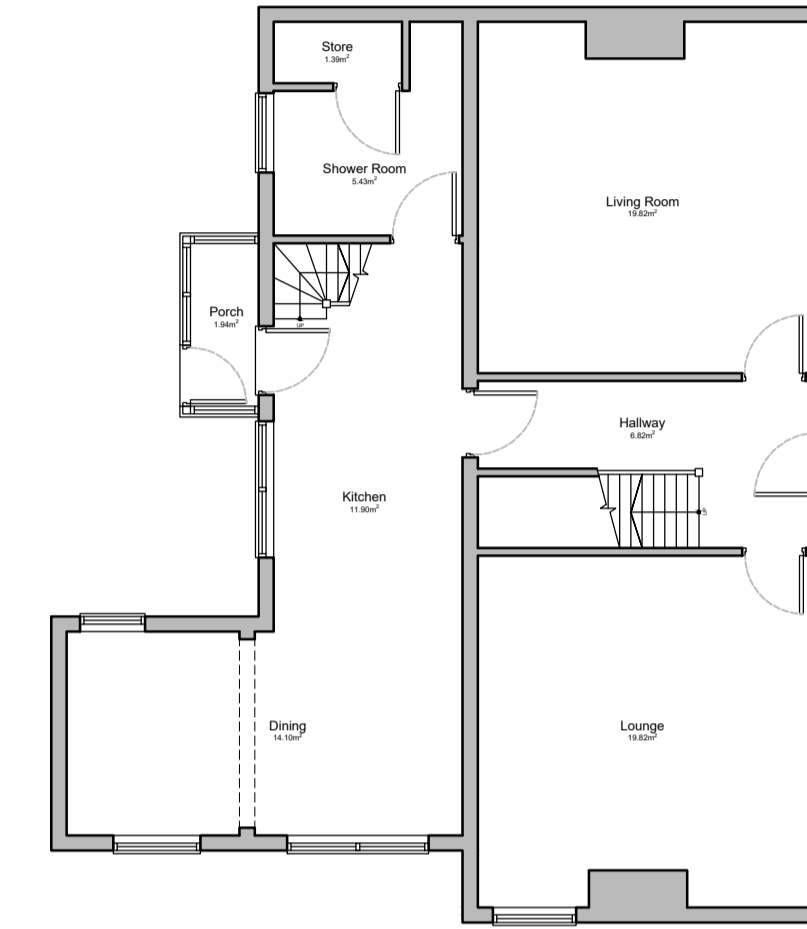


KEY PLAN
 SCALE - 1:100 @ A1




AS EXISTING - NORTH ELEVATION
 SCALE - 1:50 @ A1



AS EXISTING - EAST ELEVATION
 SCALE - 1:50 @ A1

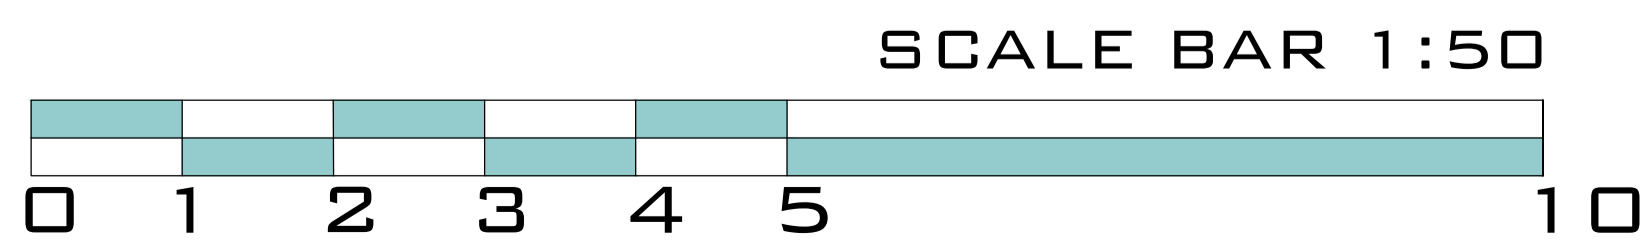

revisions
 P1 DRAWING ISSUED FOR PLANNING 24.11.23 LAC

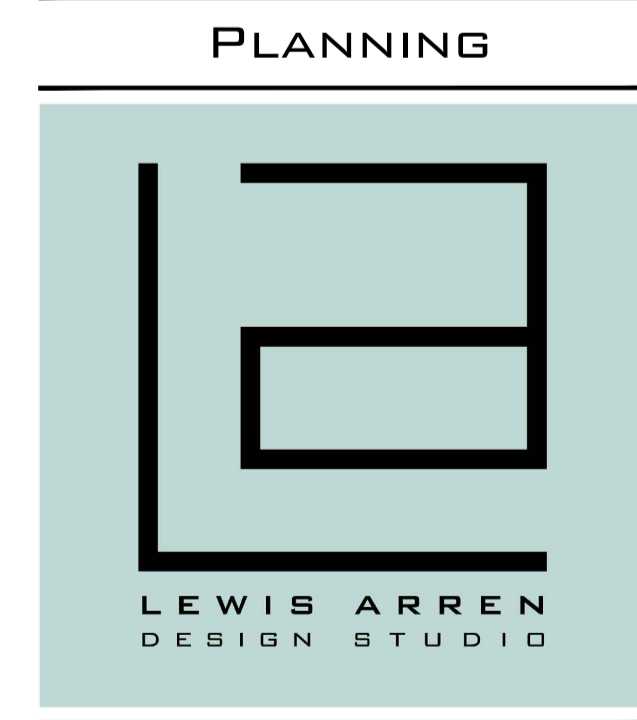

PROJECT		JOB NUMBER: LA 40-23	
SOUTHVIEW MAIN ROAD, SPRATLEY HU11 4PA			
CLIENT			
MR & MRS LYON			
DRAWING TITLE		DRAWING SIZE: A1	
AS EXISTING ELEVATIONS			
DRAWN: LAC	DATE: 24.11.2023	SCALE: 1:50	
REVIEWED: LAC	DRAWING NO.: (1001-02)	REVISION: P1	