

NOTES:
THIS DRAWING & ANY DESIGN THEREON IS THE COPYRIGHT OF LEWIS ARREN DESIGN STUDIO AND MUST NOT BE REPRODUCED WITHOUT THEIR WRITTEN CONSENT.

DRAWINGS
CONTRACTORS MUST VERIFY ALL DIMENSIONS ON SITE BEFORE COMMENCING ANY WORK OR SHOP DRAWINGS. THIS DRAWING IS NOT TO BE SCALED. USE FIGURED DIMENSIONS ONLY.

SUBJECT TO STATUTORY APPROVALS AND SURVEY.

AREAS
BUILDING AREAS ARE LIABLE TO ADJUSTMENT OVER THE COURSE OF THE DESIGN PROCESS DUE TO THE ONGOING CONSTRUCTION DETAILING DEVELOPMENTS.


RISK ASSESSMENT
IN ACCORDANCE WITH CDM REGULATION 7, 11 & 15, SIGNIFICANT HAZARDS HAVE BEEN IDENTIFIED AND ARE ANNOTATED THUS:

REFER TO THE CURRENT DESIGNERS RISK INFORMATION SCHEDULE FOR FURTHER DETAILS.



AS EXISTING - SITE PLAN
SCALE - 1:200 @ A1

PROPOSED - SITE PLAN
SCALE - 1:200 @ A1

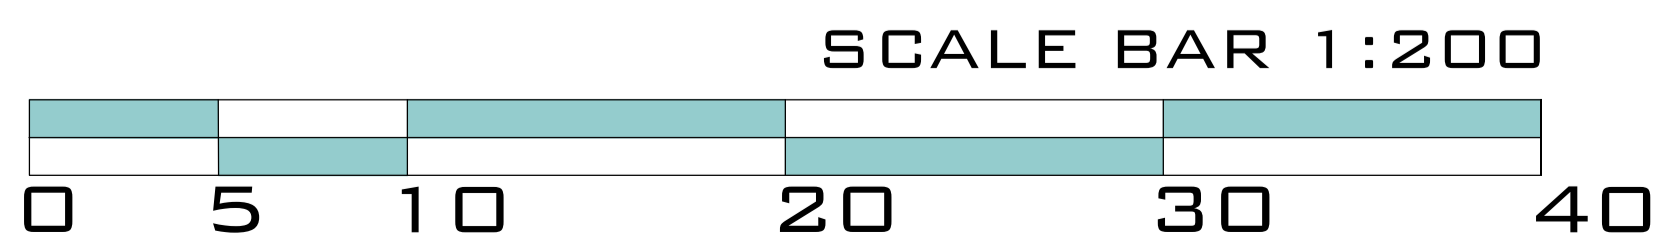

REVISIONS
P1 DRAWING ISSUED FOR PLANNING 24.11.23 LAC
P2 SITE BOUNDARY HEDGES ADDED 22.01.24 LAC

PLANNING



PROJECT SOUTHVIEW
MAIN ROAD, SPROTLEY
HU11 4PA

CLIENT
MR & MRS LYON

DRAWING TITLE AS EXISTING & PROPOSED
SITE PLANS

DRAWN: LAC	DATE: 24.11.2023	SCALE: 1:200
REVIEWED: LAC	DRAWING NO: (100)05	REVISION: P2

JOB NUMBER: LA 40-23

DRAWING SIZE: A1